

Surface Use Plan
COG Operating, LLC
Dodd Federal Unit #622
2250' FSL & 2310' FWL
Section 14, T-17-S, R-29-E, Unit K
Eddy County, New Mexico

SURFACE USE AND OPERATING PLAN

1. Existing & Proposed Access Roads

- A. The well site survey and elevation plat for the proposed well is shown in Exhibit #1. It was staked by John West Engineering, Hobbs, NM.
- B. All roads to the location are shown in the topographic map Exhibit #2. The existing lease roads are illustrated and are adequate for travel during drilling and production operations. Upgrading existing roads prior to drilling the well will be done where necessary.
- C. Directions to Location: From the intersection of U.S. HWY. #82 and Co. Rd. #215 (Kewanee Rd.), go North on Co. Rd. #215 apprx 1.1 mile. Turn Left and go Southwest apprx 0.6 miles. Turn left at proposed road survey stake and follow South apprx 167 feet. This location stake is apprx 212 feet Southeast. See Vicinity Map, Exhibit #3
- D. Routine grading and maintenance of existing roads will be conducted as necessary to maintain their condition as long as any operations continue on this lease.

2. Proposed Access Road:

Exhibit #4 shows that 167' of new access road will be required for this location. If any road is required it will be constructed as follows:

- A. The maximum width of the running surface will be 14'. The road will be crowned, ditched and constructed of 6" rolled and compacted caliche. Ditches will be at 3:1 slope and 4 feet wide. Water will be diverted where necessary to avoid ponding, prevent erosion, maintain good drainage, and to be consistent with local drainage patterns.
- B. The average grade will be less than 1%.
- C. No turnouts are planned.
- D. No culverts, cattle guard, gates, low water crossings or fence cuts are necessary.
- E. Surfacing material will consist of native caliche. Caliche will be obtained from the nearest BLM approved caliche pit or reserve pit area.

3. Location of Existing Well:

Exhibit #5 shows all existing wells within a one-mile radius of this well.

As shown on this plat there are numerous wells producing from the San Andres and Yeso formations.

4. Location of Existing and/or Proposed Facilities:

- A. COG Operating LLC does operate a production facility on this lease.
- B. If the well is productive, contemplated facilities will be as follows:
 - 1) Production will be sent to the Dodd Federal North tank battery located at the Dodd Federal #43 well location. The facility location is shown in Exhibit #5.
 - 2) The tank battery and facilities including all flow lines and piping will be installed according to API specifications.
 - 3) Any additional caliche will be obtained from a BLM approved caliche pit. Any additional construction materials will be purchased from contractors.
 - 4) Proposed flow lines, will follow an archaeologically approved route to the Dodd Federal tank battery located at the Dodd Federal #43 well location. The flowline will be SDR 7 3" poly line laid on the surface and will be approximately 1800' in length.
 - 5) It will be necessary to run electric power if this well is productive. Power will be provided by CVE and they will submit a separate plan and ROW for service to the well location.
 - 6) If the well is productive, rehabilitation plans will include the following:
 - a) The original topsoil from the well site will be returned to the location, and the site will be re-contoured as close as possible to the original site.

5. Location and Type of Water Supply:

The well will be drilled with combination brine and fresh water mud system as outlined in the drilling program. The water will be obtained from commercial water stations in the area and hauled to location by transport truck over the existing and proposed access roads shown in Exhibit #2. If a commercial fresh water source is nearby, fast line may be laid along existing road ROW's and fresh water pumped to the well. No water well will be drilled on the location.

6. Source of Construction Materials:

All caliche required for construction of the drill pad and proposed new access road (approximately 2500 cubic yards) will be obtained from a BLM approved caliche pit or the reserve pit.

7. Methods of Handling Water Disposal:

- A. The well will be drilled utilizing a closed loop mud system. Drill cuttings will be held in roll-off style mud boxes and taken to an NMOCD approved disposal site.
- B. Drilling fluids will be contained in steel mud pits.
- C. Water produced from the well during completion will be held temporarily in steel tanks and then taken to an NMOCD approved commercial disposal facility.
- D. Garbage and trash produced during drilling or completion operations will be collected in a trash bin and hauled to an approved landfill. No toxic waste or hazardous chemicals will be produced by this operation.
- E. After the rig is moved out and the well is either completed or abandoned, all waste materials will be cleaned up within 30 days. In the event of a dry hole only a dry hole marker will remain.

8. Ancillary Facilities:

No airstrip, campsite or other facilities will be built as a result of the operation on this well.

9. Well Site Layout:

- A. The drill pad layout, with elevations staked by John West Engineering, is shown in Exhibit #4. Dimensions of the pad and pits are shown on Exhibit #6. V door direction is West. Topsoil, if available, will be stockpiled per BLM specifications. Because the pad is almost level no major cuts will be required.
- B. Exhibit #6 also shows the proposed orientation of closed loop system and access road. No permanent living facilities are planned, but a temporary foreman/toolpusher's trailer will be on location during the drilling operations.

10. Plans for Restoration of the Surface:

- A. The location and road will be rehabilitated as recommended by the BLM.
- B. Upon completion of proposed operations, if the well is completed, the reserve pit area will be closed as outlined in Section 4.6 above within the same prescribed time. Any additional caliche required for facilities will be obtained from a BLM approved caliche pit. Topsoil removed from the drill site will be used to re-contour the pit area to its original natural level and re-seeded as per BLM specifications.

11. Surface Ownership:

- A. The surface is owned by the U.S. Government and is administered by the Bureau of Land Management. The surface is multiple uses with the primary uses of the region for grazing of livestock and the production of oil and gas.
- B. The surface tenant for this site is Bogel Farms, Lewis Derrick, P O Box 441, Artesia, NM 88211.
- C. The proposed road routes and surface location will be restored as directed by the BLM.

12. Other Information:

- A. The area around the well site is grassland and the topsoil is sandy. The vegetation is moderately sparse with native prairie grasses, some mesquite and shinnery oak. No wildlife was observed but it is likely that mule deer, rabbits, coyotes and rodents traverse the area.
- B. There is no permanent or live water in the immediate area.
- C. There are no dwellings within 2 miles of this location.
- D. If needed, a Cultural Resources Examination is being prepared by Southern New Mexico Archaeological Services, Inc. P.O. Box 1, Bent New Mexico, 88314, phone # 505-671-4797 and the results will be forwarded to your office in the near future. Otherwise, **COG will be participating in the Permian Basin MOA Program.**

13. Bond Coverage:

Bond Coverage is Nationwide Bond # 000215

14. Lessee's and Operator's Representative:

The COG Operating LLC representative responsible for assuring compliance with the surface use plan is as follows:

John Coffman,
Drilling Superintendent
COG Operating LLC
550 W. Texas, Suite 1300
Midland, TX 79701
Phone (432) 683-7443 (office)
(432) 631-9762 (cell)

Erick Nelson.
Division Operations Manager
COG Operating LLC
550 W. Texas, Suite 1300
Midland, TX 79701
Phone (505) 746-2210 (office)
(432) 238-7591 (cell)


*Surface Use Plan
COG Operating, LLC
Dodd Federal Unit #622
2250' FSL & 2310' FWL
Section 14, T-17-S, R-29-E, Unit K
Eddy County, New Mexico*

I hereby certify that I, or persons under my direct supervision, have inspected the drill site and access road proposed herein; that I am familiar with the conditions that presently exist; that I have full knowledge of State and Federal laws applicable to this operation; that the statements made in this APD package are, to the best of my knowledge, true and correct; and that the work associated with the operations proposed herein will be performed in conformity with this APD package and the terms and conditions under which it is approved. I also certify that I, or COG Operating, LLC, am responsible for the operations conducted under this application. These statements are subject to the provisions of 18 U.S.C. 1001 for the filing of false statements. Executed this 29th day of November, 2010.

Signed: Carl Bird



Printed Name: Carl Bird
Position: Drilling Engineer
Address: 550 W. Texas, Suite 1300, Midland, Texas 79701
Telephone: (432) 683-7443
Field Representative (if not above signatory): Same
E-mail: cbird@conchoresources.com

SECTION 14, TOWNSHIP 17 SOUTH, RANGE 29 EAST, N.M.P.M.
 EDDY COUNTY NEW MEXICO

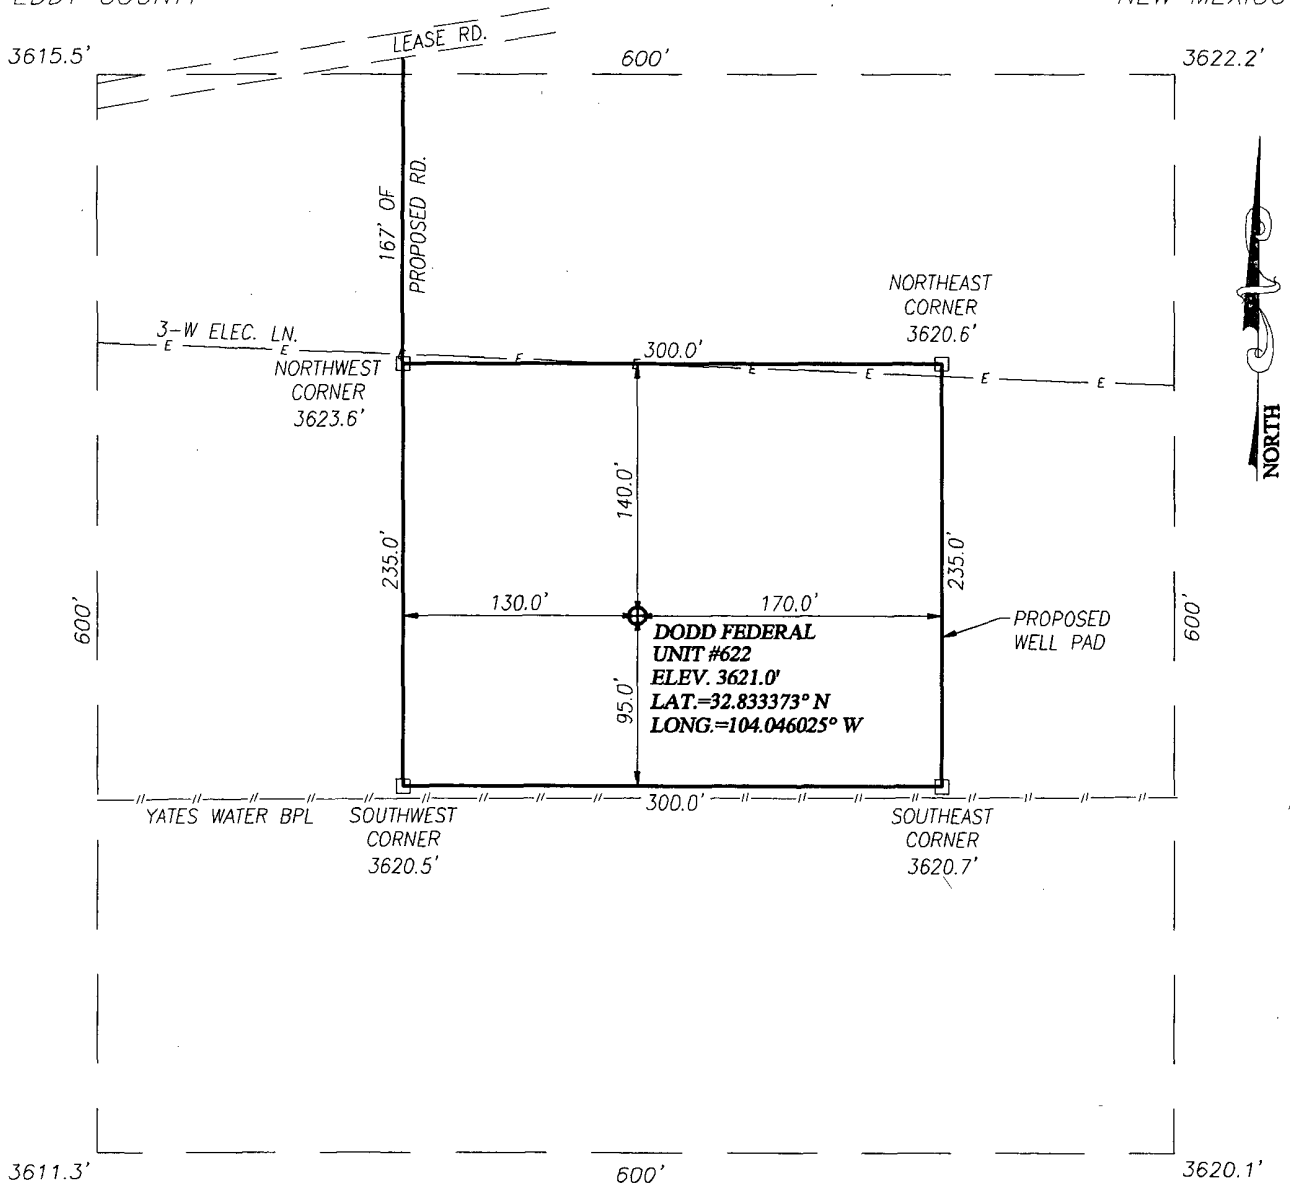

DIRECTIONS TO LOCATION

FROM THE INTERSECTION OF U.S. HWY. #82 AND CO. RD. #215 (KEWANNE RD.), GO NORTH ON CO. RD. #215 APPROX. 1.1 MILE. TURN LEFT AND GO SOUTHWEST APPROX. 0.6 MILES. TURN LEFT AT PROPOSED ROAD SURVEY STAKE AND FOLLOW SOUTH APPROX. 167 FEET. THIS LOCATION STAKE IS APPROX. 212 FEET SOUTHEAST.

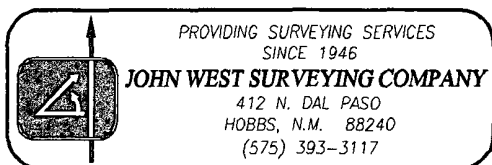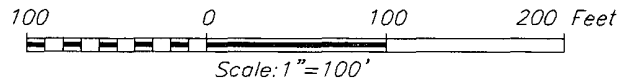


COG OPERATING, LLC

DODD FEDERAL UNIT #622 WELL
 LOCATED 2250 FEET FROM THE SOUTH LINE
 AND 2310 FEET FROM THE WEST LINE OF SECTION 14,
 TOWNSHIP 17 SOUTH, RANGE 29 EAST, N.M.P.M.,
 EDDY COUNTY, NEW MEXICO

Survey Date: 12/6/10	Sheet 1 of 1 Sheets
W.O. Number: 10.11.1786	Dr By: DSS
Date: 12/8/10	Rel. W.O. 10111484
10111786	Scale: 1"=100'

**SECTION 14, TOWNSHIP 17 SOUTH, RANGE 29 EAST, N.M.P.M.,
EDDY COUNTY
NEW MEXICO**

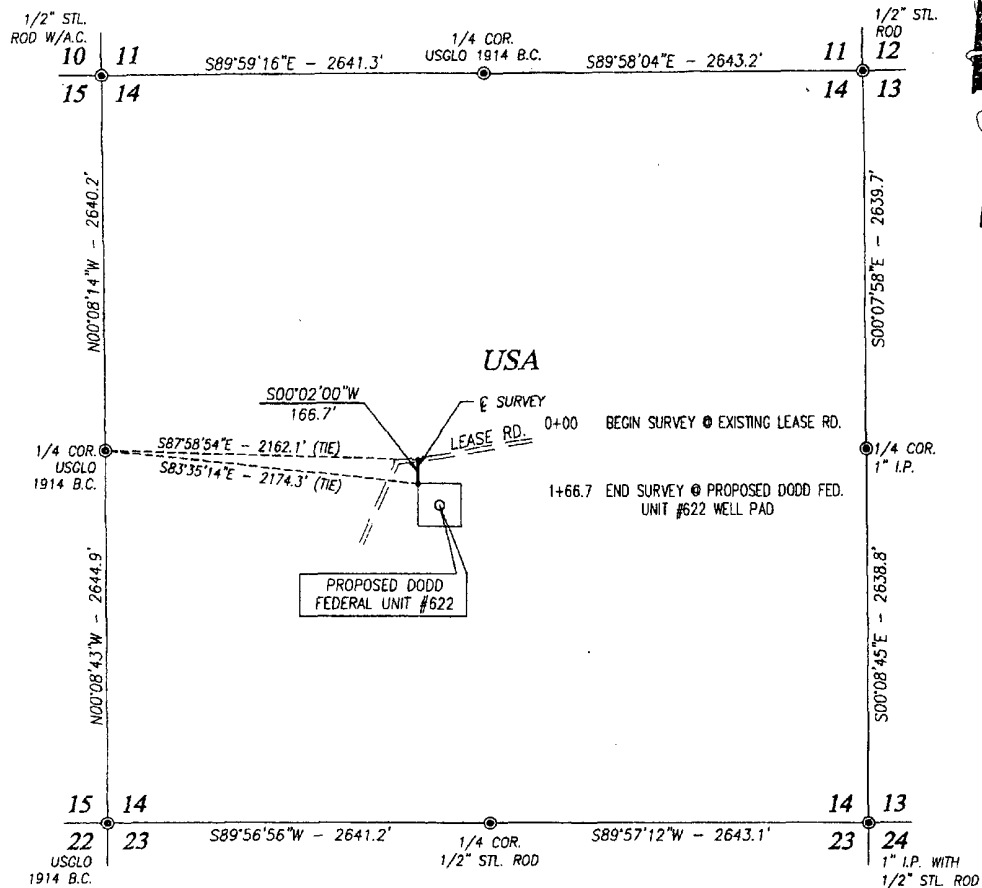

DESCRIPTION

CENTERLINE SURVEY OF A STRIP OF LAND 50.0 WIDE AND 166.7 FEET OR 0.032 MILES IN LENGTH CROSSING USA LAND IN SECTION 14, TOWNSHIP 17 SOUTH, RANGE 29 EAST, N.M.P.M., EDDY COUNTY, NEW MEXICO, AND BEING 25.0 FEET LEFT AND 25.0 FEET RIGHT OF THE ABOVE CENTERLINE.

NOTE

BEARINGS SHOWN HEREON ARE MERCATOR GRID AND CONFORM TO THE NEW MEXICO COORDINATE SYSTEM "NEW MEXICO EAST ZONE" NORTH AMERICAN DATUM 1983. DISTANCES ARE SURFACE VALUES.

I HEREBY CERTIFY THAT I DIRECTED AND AM RESPONSIBLE FOR THIS ACTUAL ON THE GROUND SURVEY, THAT THIS SURVEY IS TRUE AND CORRECT TO THE BEST OF MY KNOWLEDGE AND BELIEF, AND THAT THIS SURVEY AND PLAT MEET THE MINIMUM STANDARDS FOR SURVEYING IN NEW MEXICO.

Ronald J. Eidson 11/10/2010
GARY G. EIDSON, N.M. P.S. No. 12641
RONALD J. EIDSON, N.M. P.S. No. 3239



PROVIDING SURVEYING SERVICES
SINCE 1946
JOHN WEST SURVEYING COMPANY
412 N. DAL PASO
HOBBS, N.M. 88240
(575) 393-3117

LEGEND

● DENOTES FOUND CORNER AS NOTED


1000 0 1000 2000 FEET
Scale: 1"=1000'

COG OPERATING, LLC

CENTERLINE SURVEY OF A PROPOSED ROAD
CROSSING SECTION 14,
TOWNSHIP 17 SOUTH, RANGE 29 EAST, N.M.P.M.,
EDDY COUNTY, NEW MEXICO


Survey Date: 11/1/10	Sheet 1 of 1 Sheets
W.O. Number: 10.11.1484	Drawn By: DSS
Date: 11/4/10	Rev: . CAD: 10111484 Rel. W.O.:

VICINITY MAP

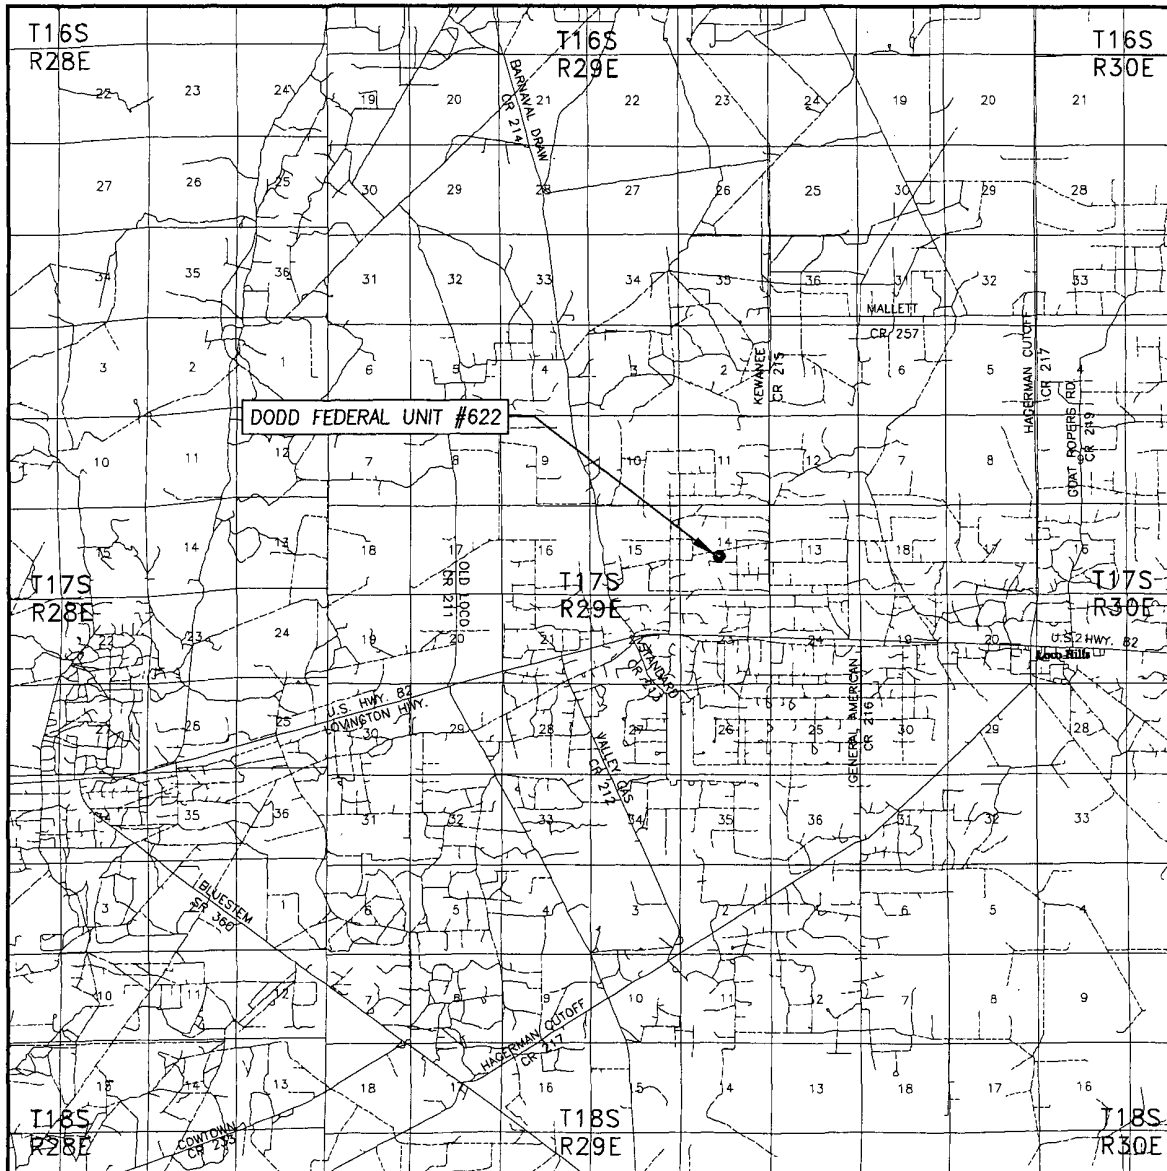


SCALE: 1" = 2 MILES

SEC. 14 TWP. 17-S RGE. 29-E
 SURVEY N.M.P.M.
 COUNTY EDDY STATE NEW MEXICO
 DESCRIPTION 2250' FSL & 2310' FWL
 ELEVATION 3621'
 OPERATOR COG OPERATING, LLC
 LEASE DODD FEDERAL UNIT

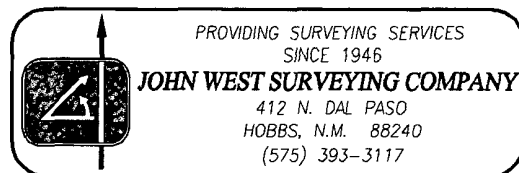

LOCATION VERIFICATION MAP

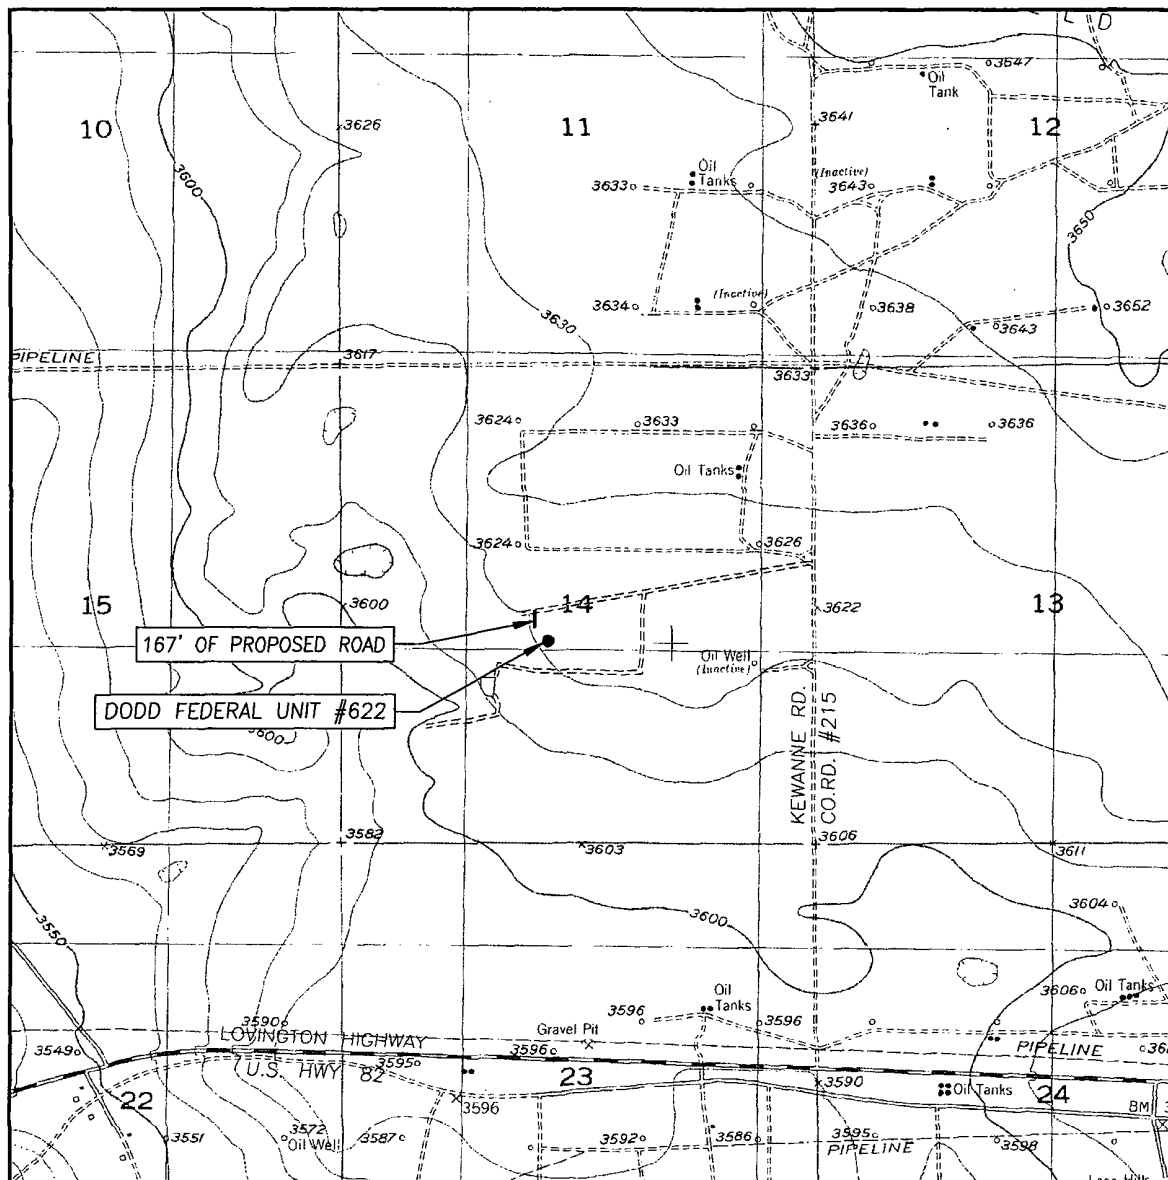

SCALE: 1" = 2000'

CONTOUR INTERVAL:
RED LAKE SE, N.M. - 10'

SEC. 14 TWP. 17-S RGE. 29-E

SURVEY N.M.P.M.

COUNTY EDDY STATE NEW MEXICO


DESCRIPTION 2250' FSL & 2310' FWL

ELEVATION 3621'


OPERATOR COG OPERATING, INC.

LEASE DODD FEDERAL UNIT

U.S.G.S. TOPOGRAPHIC MAP
RED LAKE SE, N.M.

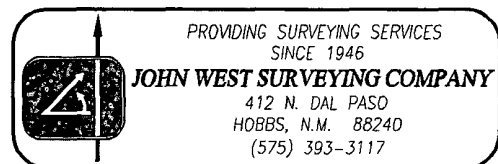

Well Access Road Map

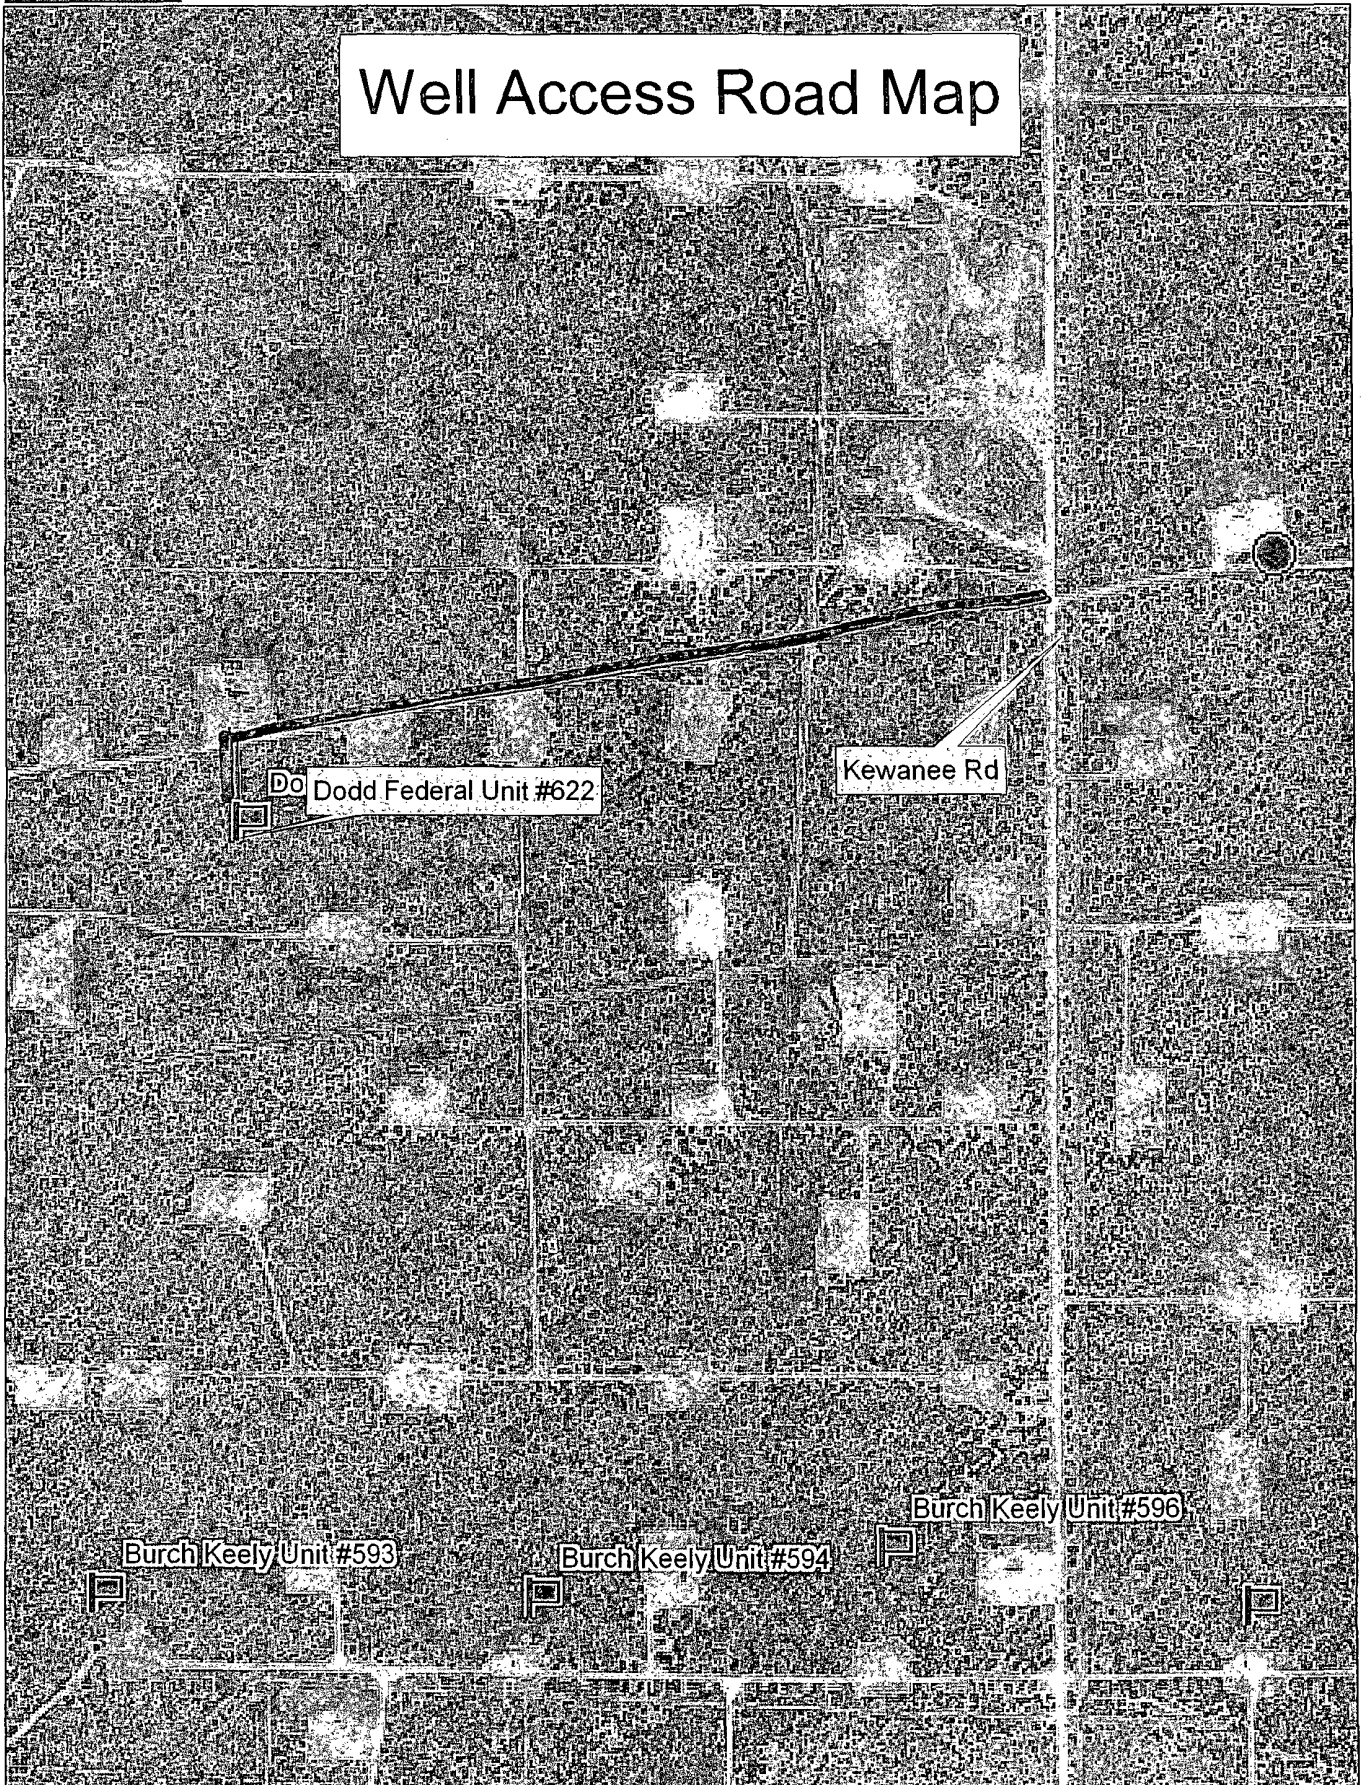


Data use subject to license.

© DeLorme. XMap® 7.

www.delorme.com




Scale 1 : 8,000

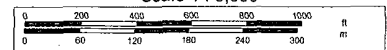

1" = 666.7 ft


Data Zoom 13-6

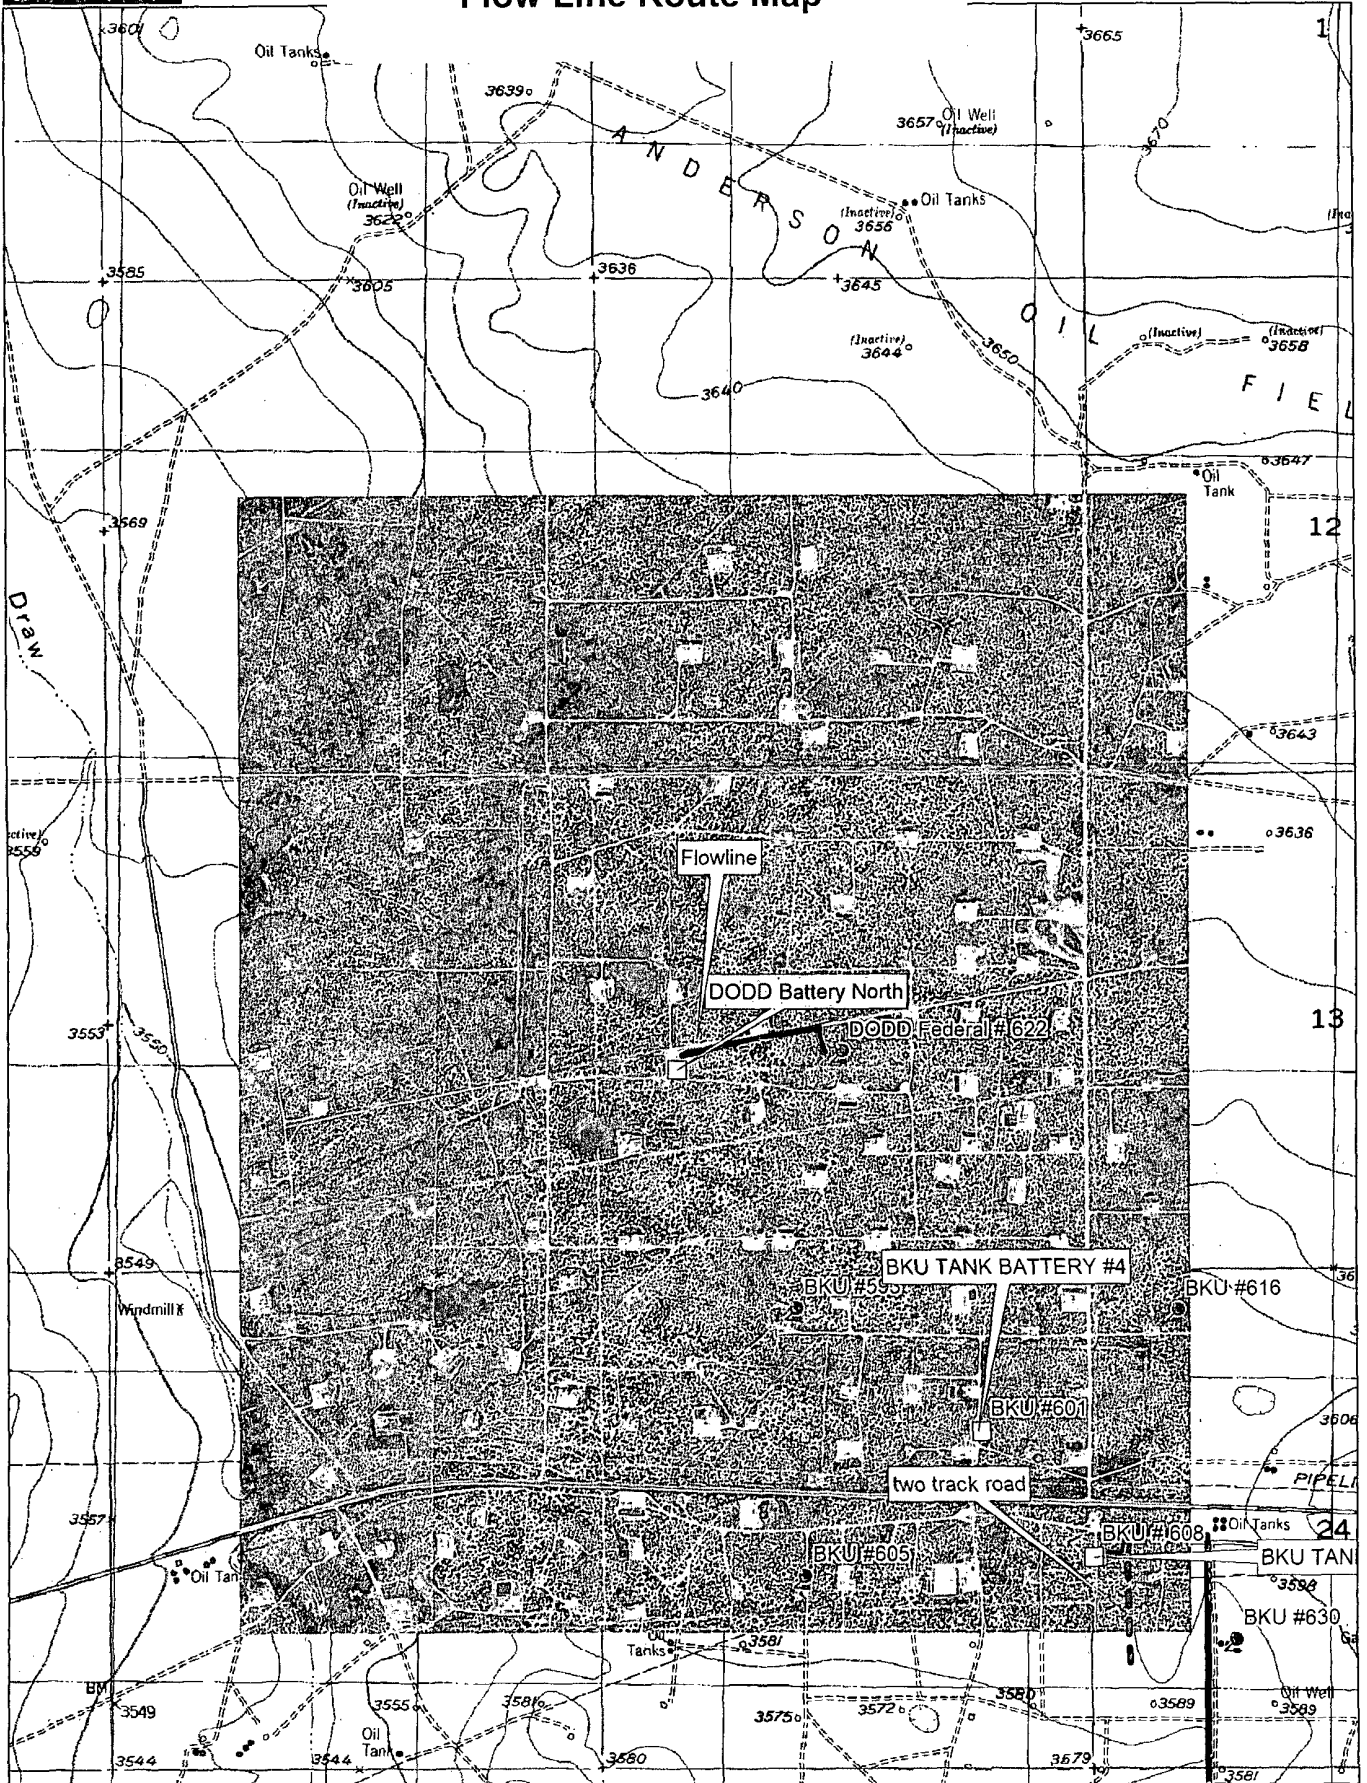


Data use subject to license.


© DeLorme. XMap® 7.


www.delorme.com

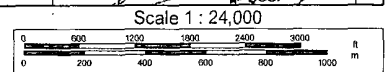

1" = 2,000.0 ft Data Zoom 13-1

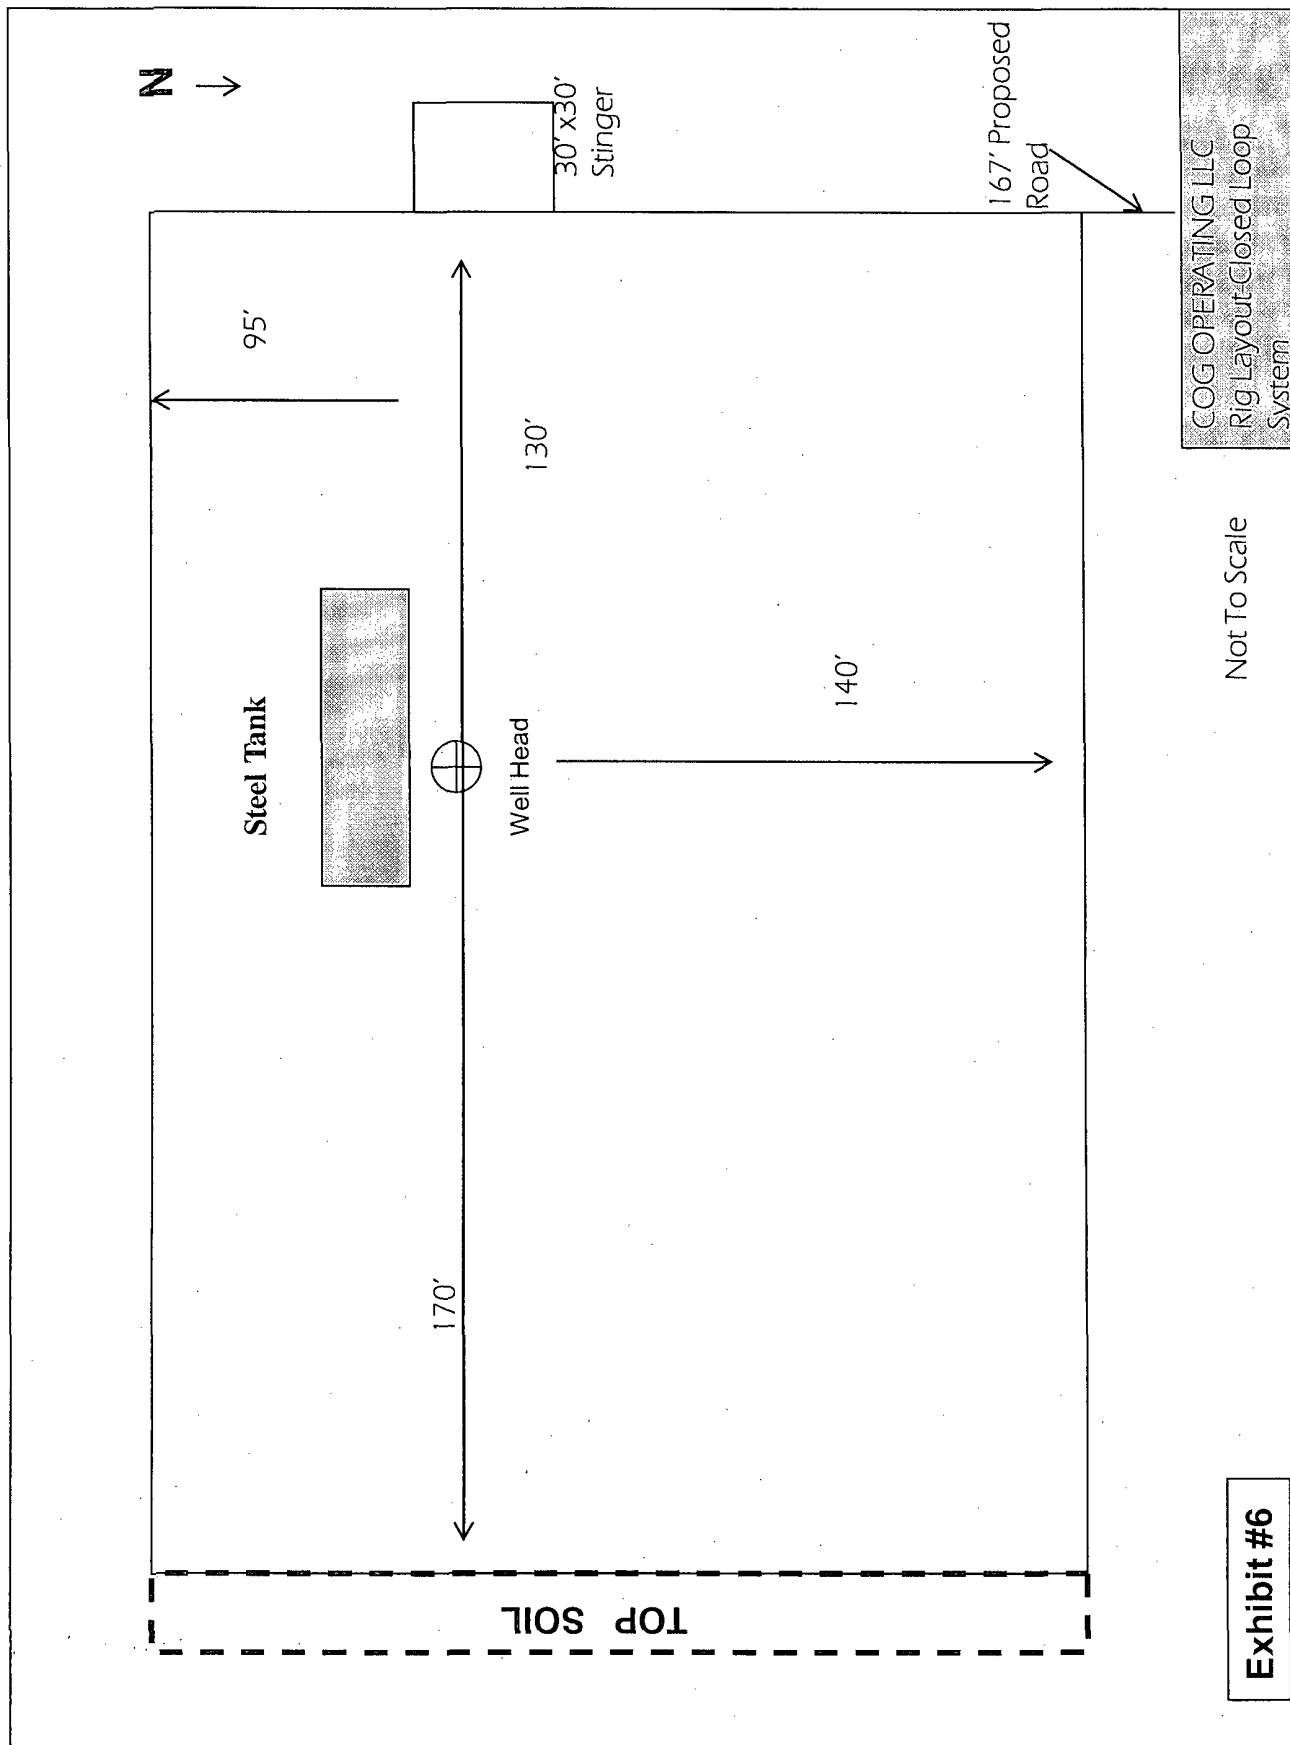

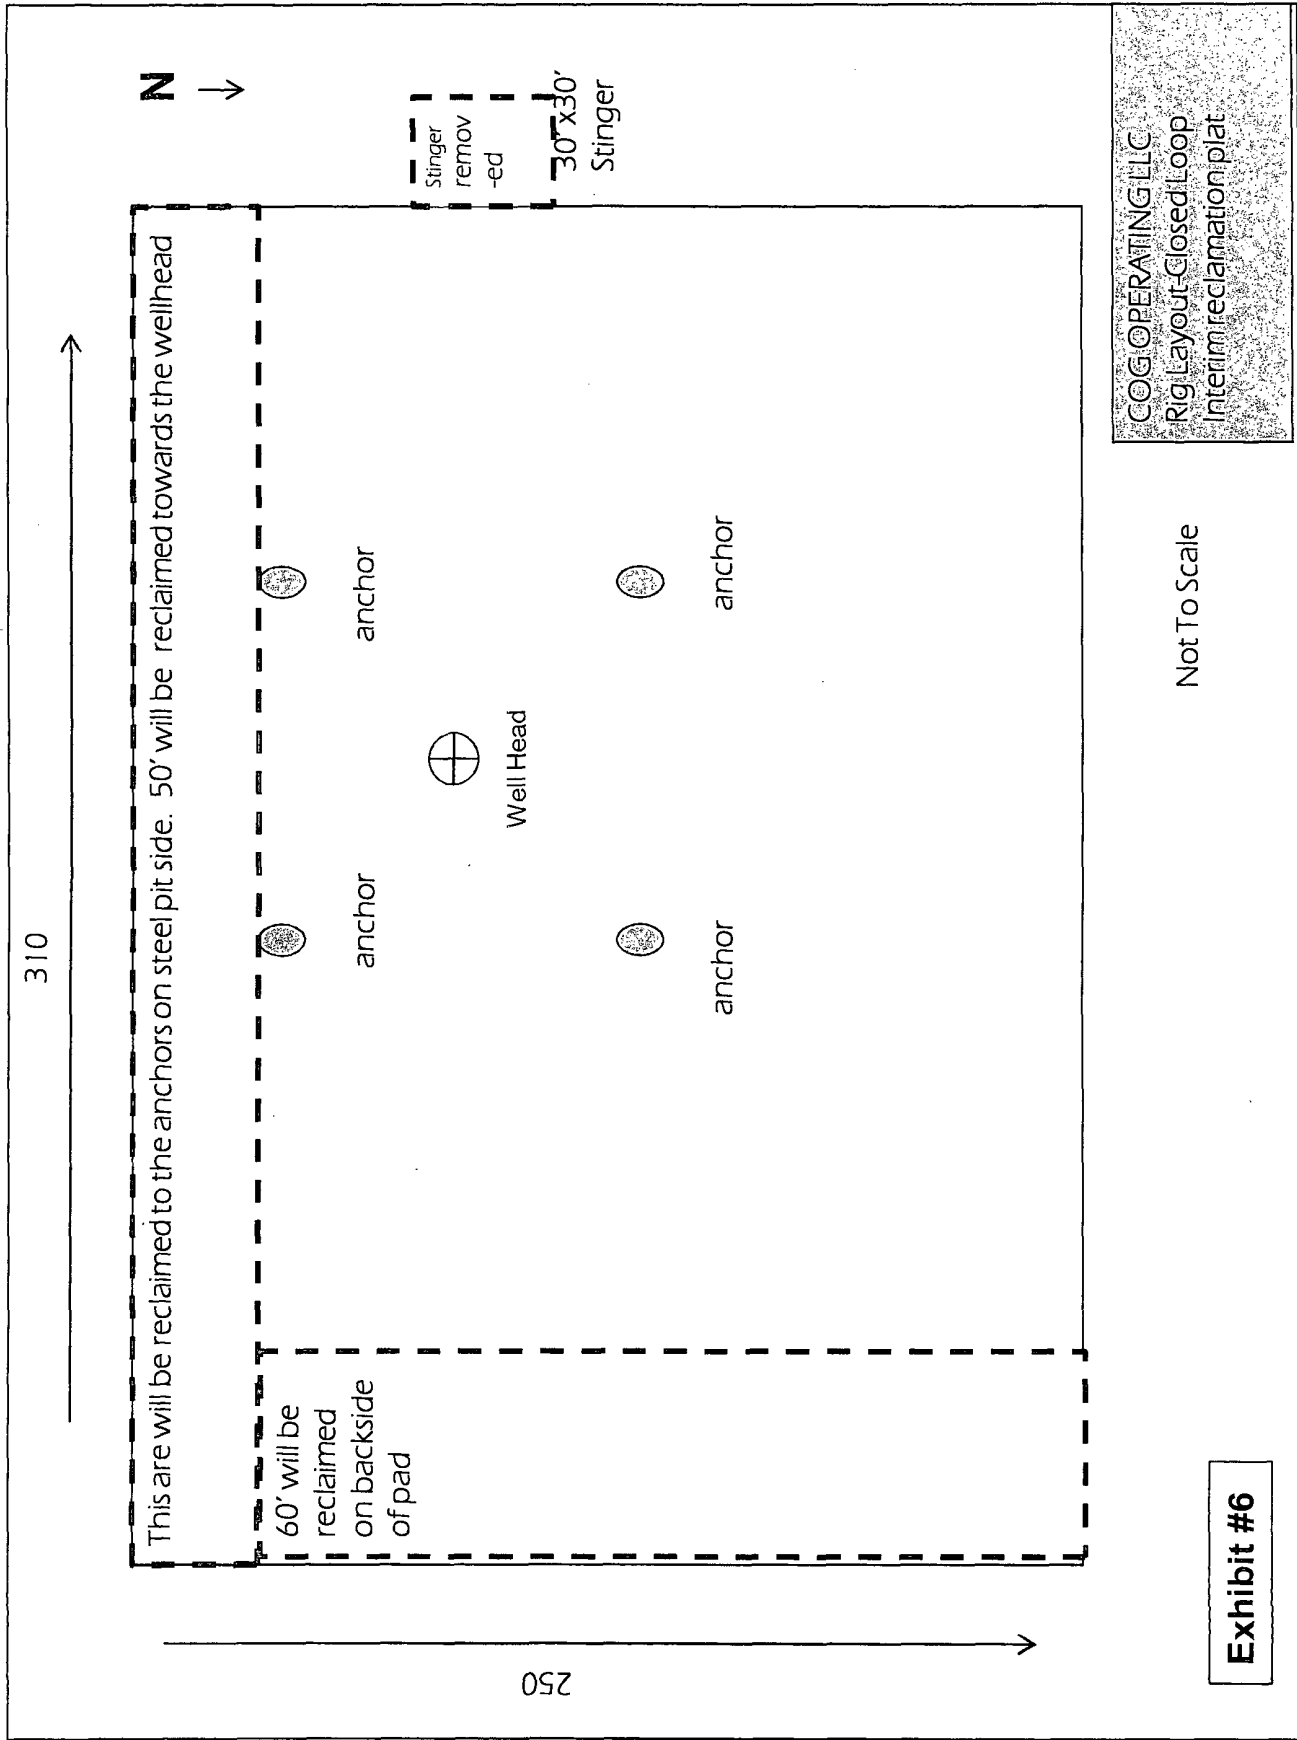

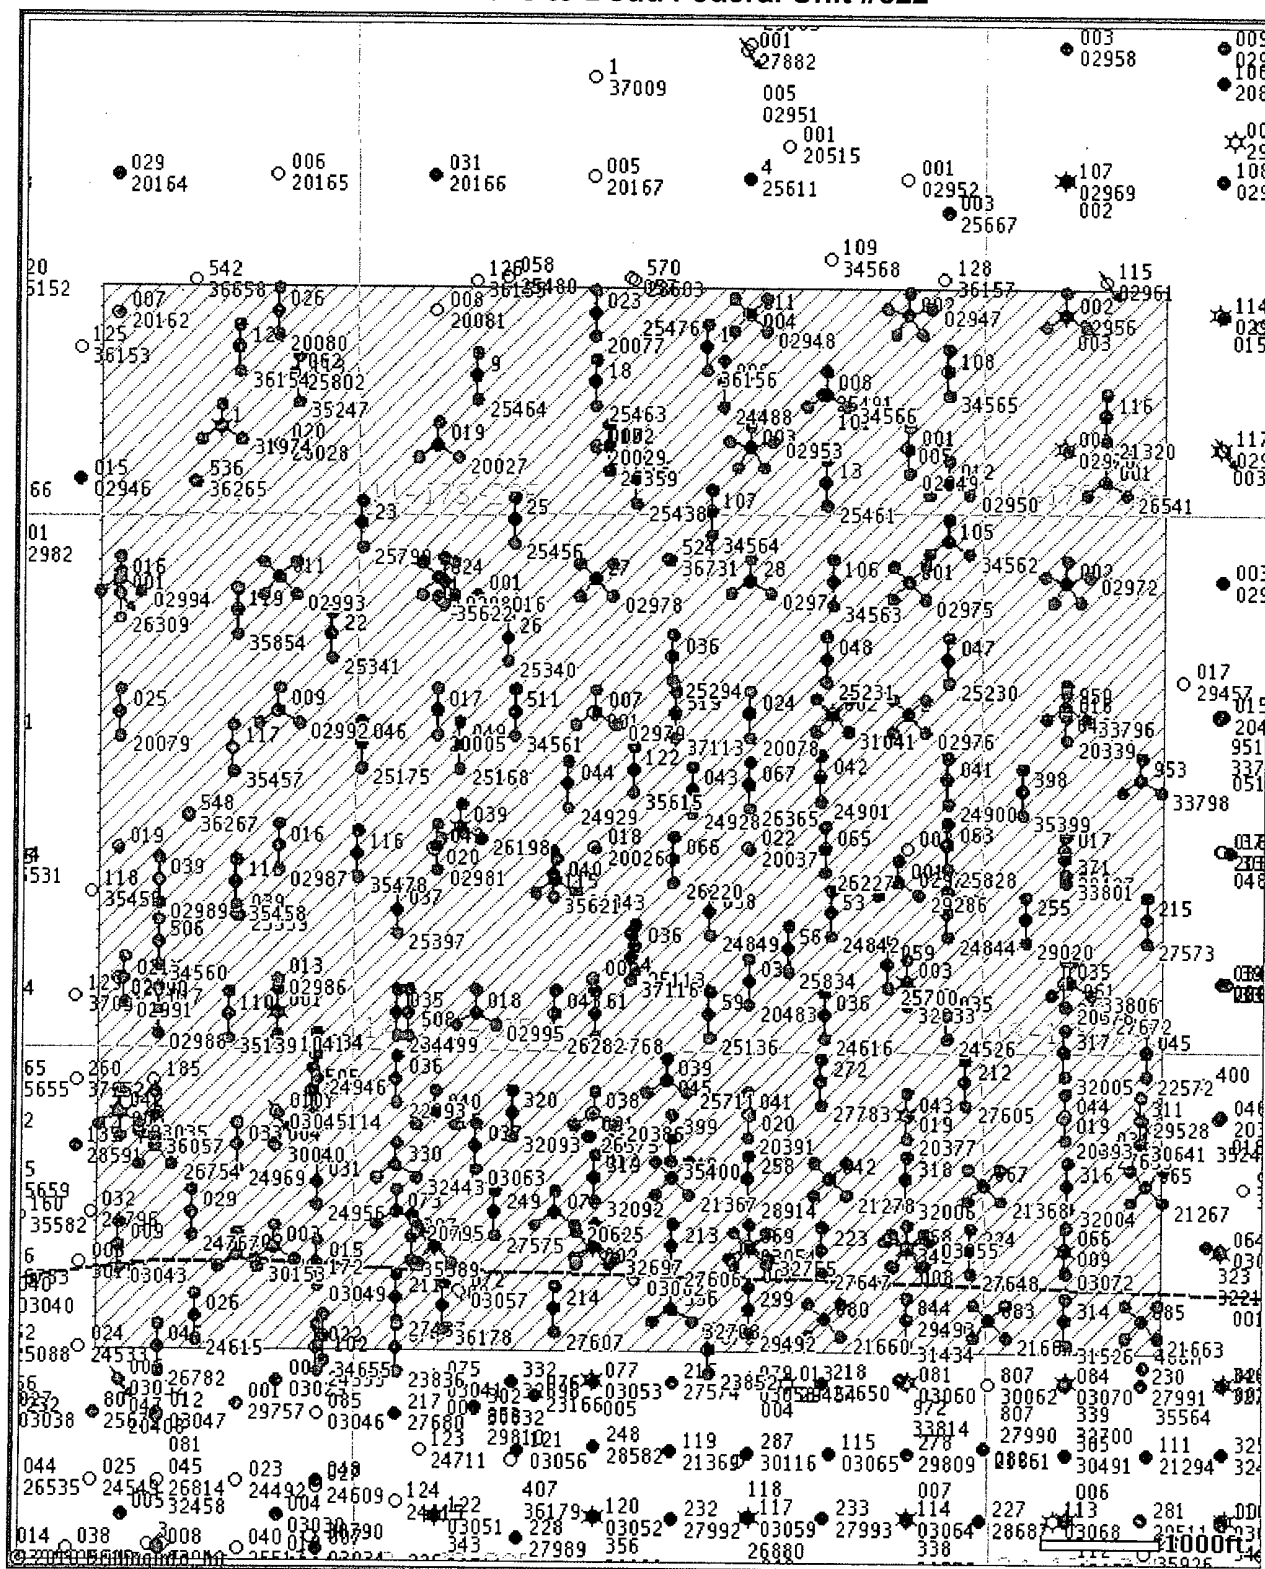

© 2010 Drilling Info, Inc. All rights reserved. All data and information is provided "As Is" and subject to the DI subscription agreement.

Offset wells to Dodd Federal Unit #622

API#	Operator	County	Legal	Lease	Well#	Date Issued	Permitted Depth	Permit TVD	Images	Doc	Total Depth	Well Type	Well Status	Permit#
30-015-37113	MARBOB ENERGY CORP	EDDY	S:14, T:17S, R:29E	DODD FEDERAL UNIT	519	6/10/2009	5,000		Yes	link	5,000	PO	Active Permit	TEMP167893324
30-015-37114	MARBOB ENERGY CORP	EDDY	S:22, T:17S, R:29E	DODD FEDERAL UNIT	505	6/10/2009	5,000		Yes	link	5,000	PO	Active Permit	TEMP760961590
30-015-37116	MARBOB ENERGY CORP	EDDY	S:14, T:17S, R:29E	DODD FEDERAL UNIT	510	6/10/2009	5,000		Yes	link	5,651	O	Active Permit	TEMP898480056
30-015-36731	MARBOB ENERGY CORPORATION or MARBOB ENERGY CORP	EDDY	S:14, T:17S, R:29E	DODD FEDERAL UNIT	524	10/18/2008	5,000		Yes	link	5,000	PO	Active Permit	TEMP225928711
30-015-26754	COG OPERATING LLC	EDDY	S:22, T:17S, R:29E	GJ WEST COOP UNIT	97	8/22/2008	5,600		Yes	link	5,530	O	Pumping	TEMP734665546
30-015-36416	MEWBOURNE OIL COMPANY	EDDY	S:14, T:17S, R:29E	PACU 14 FED COM	1	7/1/2008	11,000		Yes	link	11,000	PG	Active Permit	TEMP329695045
30-015-36267	MARBOB ENERGY CORPORATION or MARBOB ENERGY CORP	EDDY	S:15, T:17S, R:29E	DODD FEDERAL UNIT	548	4/1/2008	5,000		Yes	link	5,000	PO	Active Permit	TEMP1347495932
30-015-36156	MARBOB ENERGY CORP	EDDY	S:11, T:17S, R:29E	DODD FEDERAL UNIT	546	2/26/2008	5,000		Yes	link	5,700	O	Active Permit	TEMP1639325702
30-015-36154	MARBOB ENERGY CORPORATION or MARBOB ENERGY CORP	EDDY	S:10, T:17S, R:29E	DODD FEDERAL UNIT	543	2/26/2008	5,000		Yes	link	5,000	O	Active Permit	TEMP896335047
30-015-36178	MARBOB ENERGY CORPORATION or MARBOB ENERGY CORP	EDDY	S:23, T:17S, R:29E	BURCH KEELY UNIT	996	2/22/2008	4,800		Yes	link	4,607	O	Active Permit	TEMP1351025048
30-015-36057	COG OPERATING LLC	EDDY	S:22, T:17S, R:29E	G J WEST COOP UNIT	185	1/22/2008	5,450		Yes	link	5,528	O	Active Permit	TEMP1445503484
30-015-36265	MARBOB ENERGY CORPORATION or MARBOB ENERGY CORP	EDDY	S:10, T:17S, R:29E	DODD FEDERAL UNIT	536	1/3/2008	5,000		Yes	link	5,000	PO	Active Permit	TEMP975264023
30-015-35854	MARBOB ENERGY CORP	EDDY	S:15, T:17S, R:29E	DODD FEDERAL UNIT	551	10/2/2007	5,000		Yes	link	4,467	O	Active Permit	TEMP1777009968
30-015-35615	MARBOB ENERGY CORPORATION or MARBOB ENERGY CORP	EDDY	S:14, T:17S, R:29E	DODD FEDERAL UNIT	525	5/11/2007	5,000		Yes	link	5,010	O	Active Permit	TEMP301979280

30-015-38638

30-015-35621	MARBOB ENERGY CORPORATION or MARBOB ENERGY CORP	EDDY	S:14, T:17S, R:29E	DODD FEDERAL UNIT	526	5/11/2007	5,000		Yes	link	4,600	O	Active Permit	TEMP257348742
30-015-35622	MARBOB ENERGY CORPORATION or MARBOB ENERGY CORP	EDDY	S:14, T:17S, R:29E	DODD FEDERAL UNIT	523	5/11/2007	5,000		Yes	link	5,000	O	Active Permit	TEMP241121080
30-015-35457	MARBOB ENERGY CORP	EDDY	S:15, T:17S, R:29E	DODD FEDERAL UNIT	529	3/2/2007	5,000		Yes	link	4,480	O	Active Permit	TEMP1233662511
30-015-35458	MARBOB ENERGY CORP	EDDY	S:15, T:17S, R:29E	DODD FEDERAL UNIT	530	3/2/2007	5,000		Yes	link	5,040	O	Active Permit	TEMP2107307067
30-015-35399	MARBOB ENERGY CORP	EDDY	S:13, T:17S, R:29E	BURCH KEELY UNIT	976	1/18/2007	4,800		Yes	link	4,800	PO	Active	TEMP1672752446
30-015-35400	MARBOB ENERGY CORP	EDDY	S:23, T:17S, R:29E	BURCH KEELY UNIT	977	1/17/2007	4,800		Yes	link	4,800	PG	Active Permit	TEMP1252784504
30-015-35389	MARBOB ENERGY CORP	EDDY	S:23, T:17N, R:29E	BURCH KEELY UNIT	980	1/16/2007	4,800		Yes	link	4,800	PO	Active Permit	TEMP557971541
30-015-35478	MARBOB ENERGY CORP	EDDY	S:14, T:17S, R:29E	DODD FEDERAL UNIT	528	1/5/2007	5,000		Yes	link	4,540	O	Active	TEMP146608333
30-015-35247	MARBOB ENERGY CORP	EDDY	S:10, T:17S, R:29E	DODD FEDERAL UNIT	520	11/21/2006	5,000		Yes	link	5,000	O	Active	TEMP462382425
30-015-35139	MARBOB ENERGY CORP	EDDY	S:15, T:17S, R:29E	DODD FEDERAL UNIT	507	9/9/2006	5,000		Yes	link	5,005	O	Active Permit	TEMP2037358148
30-015-34593	OXY USA WTP LIMITED PARTNERSHIP	EDDY	S:14, T:17S, R:29E	OXY PACU FEDERAL COM	1	2/3/2006	11,000		No	link	11,000	PG	Active Permit	TEMP2127801860
30-015-34499	MARBOB ENERGY CORP	EDDY	S:14, T:17S, R:29E	DODD FEDERAL UNIT	508	12/21/2005	5,000		No	link	4,520	PO	Active Permit	TEMP126662614
30-015-34560	MARBOB ENERGY CORP	EDDY	S:15, T:17S, R:29E	DODD FEDERAL UNIT	506	12/21/2005	5,000		No	link	4,500	PO	Active Permit	TEMP1032313987
30-015-34561	MARBOB ENERGY CORP	EDDY	S:14, T:17S, R:29E	DODD FEDERAL UNIT	511	12/20/2005	5,000		No	link	4,550	PO	Active Permit	TEMP1221177813
30-015-34562	MARBOB ENERGY CORP	EDDY	S:14, T:17S, R:29E	DODD FEDERAL UNIT	512	12/19/2005	5,000		No	link	4,550	O	Active Permit	TEMP723402780
30-015-34655	MARBOB ENERGY CORP	EDDY	S:22, T:17S, R:29E	DODD FEDERAL UNIT	501	12/15/2005	5,000		No	link	4,560	O	Active Permit	TEMP1230713781
30-015-34563	MARBOB ENERGY CORP	EDDY	S:14, T:17S, R:29E	DODD FEDERAL UNIT	513	12/14/2005	5,000		No	link	4,562	O	Active Permit	TEMP163136951
30-015-34564	MARBOB ENERGY CORP	EDDY	S:11, T:17S, R:29E	DODD FEDERAL UNIT	514	12/14/2005	5,000		No	link	4,550	O	Active Permit	TEMP1084618533

30-015-34565	MARBOB ENERGY CORP	EDDY	S:11, T:17S, R:29E	DODD FEDERAL UNIT	515	12/14/2005	5,000		No	link	4,570	O	Active Permit	TEMP1698187404
30-015-34566	MARBOB ENERGY CORP	EDDY	S:11, T:17S, R:29E	DODD FEDERAL UNIT	516	12/14/2005	5,000		No	link	4,550	O	Active Permit	TEMP1566277659
30-015-33796	MARBOB ENERGY CORP	EDDY	S:13, T:17S, R:29E	BURCH KEELY UNIT	950	9/15/2004	4,800		No	link	4,650	O	Active	TEMP1014299753
30-015-33798	MARBOB ENERGY CORP	EDDY	S:13, T:17S, R:29E	BURCH KEELY UNIT	953	9/15/2004	4,800		No	link	4,590	O	Active	TEMP1555762953
30-015-33806	MARBOB ENERGY CORP	EDDY	S:13, T:17S, R:29E	BURCH KEELY UNIT	961	9/15/2004	4,800		No	link	4,580	O	Active	TEMP1070427340
30-015-33801	MARBOB ENERGY CORP	EDDY	S:13, T:17S, R:29E	BURCH KEELY UNIT	956	9/13/2004	4,800		No	link	4,560	O	Active	TEMP135698567
30-015-33796	MARBOB ENERGY CORP	EDDY	S:13, T:17S, R:29E	BURCH KEELY UNIT	950	8/31/2004			No	link	4,650	O	Active	TEMP842203716
30-015-33798	MARBOB ENERGY CORP	EDDY	S:13, T:17S, R:29E	BURCH KEELY UNIT	953	8/31/2004			No	link	4,590	O	Active	TEMP525708613
30-015-33806	MARBOB ENERGY CORP	EDDY	S:13, T:17S, R:29E	BURCH KEELY UNIT	961	8/31/2004			No	link	4,580	O	Active	TEMP939374977
30-015-32033	MARBOB ENERGY CORP	EDDY	S:14, T:17S, R:29E	M DODD B DEEP FEDERAL	003	9/24/2003	11,300		No	link	11,300	G	Active	TEMP484017318
30-015-32033	MARBOB ENERGY CORP	EDDY	S:14, T:17S, R:29E	M DODD B DEEP FEDERAL	003	8/31/2003			No	link	11,300	G	Active	TEMP1104437860
30-015-26541	HANSON ENERGY	EDDY	S:12, T:17S, R:29E	S L FEDERAL	001	5/1/2003			No	link	4,580	PO	Pumping	TEMP78548069
30-015-32708	MARBOB ENERGY CORP	EDDY	S:23, T:17S, R:29E	BURCH KEELY UNIT	901	3/26/2003	4,800		No	link	4,610	O	Active	TEMP768664912
30-015-32710	MARBOB ENERGY CORP	EDDY	S:23, T:17S, R:29E	BURCH KEELY UNIT	909	3/25/2003	4,800		No	link	4,655	O	Active	TEMP716723811
30-015-32697	MARBOB ENERGY CORP	EDDY	S:23, T:17S, R:29E	BURCH KEELY UNIT	900	3/24/2003	4,800		No	link	4,600	O	Active	TEMP245021659
30-015-32755	MARBOB ENERGY CORP	EDDY	S:23, T:17S, R:29E	BURCH KEELY UNIT	910	3/24/2003	4,800		No	link	4,630	O	Active	TEMP1089564036
30-015-32697	MARBOB ENERGY CORP	EDDY	S:23, T:17S, R:29E	BURCH KEELY UNIT	331	2/28/2003			No	link	4,600	O	Active	TEMP980288138
30-015-32708	MARBOB ENERGY CORP	EDDY	S:23, T:17S, R:29E	BURCH KEELY UNIT	336	2/28/2003			No	link	4,610	O	Active	TEMP89220215
30-015-32710	MARBOB ENERGY CORP	EDDY	S:23, T:17S, R:29E	BURCH KEELY UNIT	342	2/28/2003			No	link	4,655	O	Active	TEMP1968718592
	MARBOB			BURCH KEELY										

30-015-32755	ENERGY CORP	EDDY	S:23, T:17S, R:29E	UNIT	337	2/28/2003			No	link	4,630	O	Active	TEMP2112990020
30-015-32443	MARBOB ENERGY CORP	EDDY	S:23, T:17S, R:29E	BURCH KEELY UNIT	892	9/11/2002	4,800		No	link	4,770	O	Active	TEMP820657445
30-015-32443	MARBOB ENERGY CORP	EDDY	S:23, T:17S, R:29E	BURCH KEELY UNIT	330	8/31/2002			No	link	4,770	O	Active	TEMP1010708198
30-015-32093	MARBOB ENERGY CORP	EDDY	S:23, T:17S, R:29E	BURCH KEELY UNIT	320	11/6/2001			No	link	4,540	O	Pumping	TEMP206629976
30-015-32092	MARBOB ENERGY CORP	EDDY	S:23, T:17S, R:29E	BURCH KEELY UNIT	319	11/5/2001			No	link	4,580	O	Pumping	TEMP180082302
30-015-32004	MARBOB ENERGY CORP	EDDY	S:24, T:17S, R:29E	BURCH KEELY UNIT	316	10/3/2001			No	link	4,640	O	Pumping	TEMP1315082572
30-015-32005	MARBOB ENERGY CORP	EDDY	S:24, T:17S, R:29E	BURCH KEELY UNIT	317	10/3/2001			No	link	4,580	O	Pumping	TEMP1288919647
30-015-32006	MARBOB ENERGY CORP	EDDY	S:23, T:17S, R:29E	BURCH KEELY UNIT	318	10/3/2001			No	link	4,640	O	Pumping	TEMP1250060008
30-015-31526	MARBOB ENERGY CORP	EDDY	S:24, T:17S, R:29E	BURCH KEELY UNIT	314	9/7/2001			No	link	4,671	O	Pumping	TEMP162929827
30-015-31974	DOMINION OKLAHOMA TEXAS EXPL. & PROD INC	EDDY	S:10, T:17S, R:29E	DURANGO 10 FEDERAL	001	8/28/2001			No	link	10,925	G	Flowing	TEMP1569032171
30-015-21041	H.L. BROWN OPERATING L.L.C. or H L BROWN OPERATING, LLC	EDDY	S:15, T:17S, R:29E	DODD FEDERAL	001	6/1/2001	0		No	link	0	G	Flowing	TEMP1090401488
30-015-31434	MARBOB ENERGY CORP	EDDY	S:23, T:17S, R:29E	BURCH KEELY UNIT	312Q	11/6/2000			No	link	4,580	O	Pumping	TEMP479608820
30-015-31041	MARBOB ENERGY CORP	EDDY	S:14, T:17S, R:29E	M DODD B DEEP FEDERAL	002	9/30/2000			No	link	11,185	G	Active	TEMP1738545978
30-015-31041	MARBOB ENERGY CORP	EDDY	S:14, T:17S, R:29E	M DODD B DEEP FEDERAL	002	3/20/2000	5,000		No	link	11,185	G	Active	TEMP1161639687
30-015-30641	MARBOB ENERGY CORP	EDDY	S:24, T:17S, R:29E	BURCH KEELY UNIT	311	4/26/1999			No	link	4,608	O	Pumping	TEMP128746827
30-015-29528	MARBOB ENERGY CORP	EDDY	S:24, T:17S, R:29E	BURCH KEELY UNIT	849	3/4/1999			No	link		X	Cancelled	TEMP1790585358
30-015-30040	MACK ENERGY CORP	EDDY	S:22, T:17S, R:29E	PINON FEDERAL	004	3/4/1999			No	link		PO	Unknown	TEMP1506573916
30-015-29493	MARBOB ENERGY CORP	EDDY	S:23, T:17S, R:29E	BURCH KEELY UNIT	844	1/5/1999			No	link		PO	Unknown	TEMP1484694658
	MARBOB			BURCH KEELY										

30-015-29492	ENERGY CORP	EDDY	S:23, T:17S, R:29E	UNIT	299	12/14/1998			No	link	4,580	O	Pumping	TEMP1445835019
30-015-30153	MACK ENERGY CORP	EDDY	S:22, T:17S, R:29E	PINON FEDERAL	002	3/11/1998			No	link	4,565	O	Pumping	TEMP36078944
30-015-21320	RODNEY B WEBB DBA WEBB OIL CO	EDDY	S:12, T:17S, R:29E	SQUARE LAKE 12 UNIT	116	1/1/1998	0		No	link	12,663	O	Pumping	TEMP916156209
30-015-29286	MARBOB ENERGY CORP	EDDY	S:14, T:17S, R:29E	M DODD B DEEP FEDERAL	001	5/28/1997			No	link	10,995	O	Pumping	TEMP1240886449
30-015-27653	MARBOB ENERGY CORP	EDDY	S:24, T:17S, R:29E	KEELY A FED	034	4/14/1997	0		No	link	0	PO	Unknown	TEMP1303263388
30-015-27783	MARBOB ENERGY CORP	EDDY	S:23, T:17S, R:29E	BURCH KEELY UNIT	272	3/17/1997			No	link	4,718	O	Pumping	TEMP1243273208
30-015-26198	MARBOB ENERGY CORP	EDDY	S:14, T:17S, R:29E	M DODD A	039	9/20/1996			No	link	11,025	G	Pumping	TEMP1946815075
30-015-26309	MARBOB ENERGY CORP	EDDY	S:15, T:17S, R:29E	DELTA WING FEDERAL	001	9/17/1996			No	link	10,950	D	Salt Water Disposal	TEMP1226333627
30-015-29020	MARBOB ENERGY CORP	EDDY	S:13, T:17S, R:29E	BURCH KEELY UNIT	255	6/25/1996			No	link	4,600	O	Pumping	TEMP1575814276
30-015-28914	MARBOB ENERGY CORP	EDDY	S:23, T:17S, R:29E	BURCH KEELY UNIT	258	3/26/1996			No	link	4,555	O	Pumping	TEMP701310674
30-015-27672	MARBOB ENERGY CORP	EDDY	S:13, T:17S, R:29E	KEELY A FED	033	11/4/1995	0		No	link	0	PO	Unknown	TEMP735004587
30-015-27575	MARBOB ENERGY CORP	EDDY	S:23, T:17S, R:29E	BURCH KEELY UNIT	249	5/1/1995			No	link	4,553	O	Pumping	TEMP743271493
30-015-27647	MARBOB ENERGY CORP	EDDY	S:23, T:17S, R:29E	BURCH KEELY UNIT	223	6/9/1994			No	link	4,600	O	Pumping	TEMP455661561
30-015-27648	MARBOB ENERGY CORP	EDDY	S:23, T:17S, R:29E	BURCH KEELY UNIT	224	5/27/1994			No	link	4,625	O	Pumping	TEMP1762268826
30-015-27605	MARBOB ENERGY CORP	EDDY	S:23, T:17S, R:29E	BURCH KEELY UNIT	212	4/12/1994			No	link	4,600	O	Pumping	TEMP286589872
30-015-27606	MARBOB ENERGY CORP	EDDY	S:23, T:17S, R:29E	BURCH KEELY UNIT	213	4/12/1994			No	link	4,600	O	Pumping	TEMP1496625163
30-015-27607	MARBOB ENERGY CORP	EDDY	S:23, T:17S, R:29E	BURCH KEELY UNIT	214	4/12/1994			No	link	4,600	O	Pumping	TEMP1621283807
30-015-27487	MARBOB ENERGY CORP	EDDY	S:23, T:17S, R:29E	BURCH KEELY UNIT	211	4/11/1994			No	link	4,600	O	Pumping	TEMP1380030922
30-015-26365	MARBOB ENERGY CORP	EDDY	S:14, T:17S, R:29E	M DODD B	067	3/10/1994			No	link	4,535	O	Active	TEMP1452254802
30-015-27573	MARBOB ENERGY CORP	EDDY	S:13, T:17S, R:29E	BURCH KEELY UNIT	215	3/2/1994			No	link	4,600	O	Pumping	TEMP986048049
30-015-26782	MARBOB ENERGY CORP	EDDY	S:22, T:17S, R:29E	M DODD A	046	8/1/1991			No	link	0	PO	Pumping	TEMP181337240
	MARBOB			DELTA WING										

30-015-26359	ENERGY CORP	EDDY	S:11, T:17S, R:29E	FEDERAL	002	7/1/1991			No	link	10,910	PG	Pumping	TEMP1897409279
30-015-26754	MACK ENERGY CORP	EDDY	S:22, T:17S, R:29E	G J WEST COOP UNIT	097	7/1/1991			No	link	5,530	O	Pumping	TEMP675724252
30-015-26282	MARBOB ENERGY CORP	EDDY	S:14, T:17S, R:29E	M DODD A	043	6/1/1990			No	link	4,555	PO	Pumping	TEMP342965476
30-015-26220	MARBOB ENERGY CORP	EDDY	S:14, T:17S, R:29E	M DODD B	066	1/1/1990			No	link	0	PO	Pumping	TEMP1475882421
30-015-26227	MARBOB ENERGY CORP	EDDY	S:14, T:17S, R:29E	M DODD B	065	1/1/1990			No	link	4,585	PO	Pumping	TEMP290855809
30-015-25834	MARBOB ENERGY CORP	EDDY	S:14, T:17S, R:29E	M DODD B	064	2/1/1988			No	link	4,580	O	Pumping	TEMP161532277
30-015-25790	MARBOB ENERGY CORP	EDDY	S:14, T:17S, R:29E	M DODD B	061	12/1/1987			No	link	4,495	O	Pumping	TEMP497971381
30-015-25828	MARBOB ENERGY CORP	EDDY	S:14, T:17S, R:29E	M DODD B	063	12/1/1987			No	link	4,545	O	Pumping	TEMP257719502
30-015-25700	MARBOB ENERGY CORP	EDDY	S:14, T:17S, R:29E	M DODD B	059	10/1/1987			No	link	4,585	PO	Pumping	TEMP2083906347
30-015-25464	MARBOB ENERGY CORP	EDDY	S:11, T:17S, R:29E	M DODD B	056	2/1/1987			No	link	4,517	O	Pumping	TEMP372007179
30-015-25711	MARBOB ENERGY CORP	EDDY	S:23, T:17S, R:29E	BURCH KEELY UNIT	039	12/31/1986			No	link	4,600	O	Pumping	TEMP1171854169
30-015-25456	MARBOB ENERGY CORP	EDDY	S:14, T:17S, R:29E	M DODD B	054	12/1/1986			No	link	4,650	O	Pumping	TEMP1342343905
30-015-25461	MARBOB ENERGY CORP	EDDY	S:11, T:17S, R:29E	BOYD DODD B	007	1/1/1986			No	link	4,529	O	Pumping	TEMP1720936822
30-015-25463	MARBOB ENERGY CORP	EDDY	S:11, T:17S, R:29E	M DODD B	055	1/1/1986			No	link	4,512	O	Pumping	TEMP387781883
30-015-25230	MARBOB ENERGY CORP	EDDY	S:14, T:17S, R:29E	M DODD B	047	12/1/1985			No	link	4,546	PO	Pumping	TEMP1655727079
30-015-25340	MARBOB ENERGY CORP	EDDY	S:14, T:17S, R:29E	M DODD B	051	12/1/1985			No	link	5,813	O	Pumping	TEMP52740283
30-015-25341	MARBOB ENERGY CORP	EDDY	S:15, T:17S, R:29E	M DODD B	052	12/1/1985			No	link	4,518	O	Pumping	TEMP91215173
30-015-25438	MARBOB ENERGY CORP	EDDY	S:11, T:17S, R:29E	M DODD B	053	12/1/1985			No	link	4,525	O	Pumping	TEMP1962943881
30-015-25231	MARBOB ENERGY CORP	EDDY	S:14, T:17S, R:29E	M DODD B	048	11/1/1985			No	link	4,462	PO	Pumping	TEMP1641876119
30-015-25294	MARBOB ENERGY CORP	EDDY	S:14, T:17S, R:29E	M DODD B	050	11/1/1985			No	link	4,533	PO	Pumping	TEMP472993636
30-015-25397	MARBOB ENERGY CORP	EDDY	S:14, T:17S, R:29E	M DODD A	037	11/1/1985			No	link	4,427	PO	Pumping	TEMP1871848407
30-015-24843	MARBOB ENERGY CORP	EDDY	S:14, T:17S, R:29E	M DODD B	040	5/1/1985			No	link	3,440	PO	Pumping	TEMP476749180
30-015-25168	MARBOB ENERGY CORP	EDDY	S:14, T:17S, R:29E	M DODD B	049	3/1/1985	0		No	link	3,522	O	Pumping	TEMP1831636951
30-015-25175	MARBOB ENERGY CORP	EDDY	S:14, T:17S, R:29E	M DODD B	046	3/1/1985			No	link	4,511	PO	Pumping	TEMP1611881029
30-015-24929	MARBOB ENERGY CORP	EDDY	S:14, T:17S, R:29E	M DODD B	044	1/1/1985			No	link	3,500	PO	Pumping	TEMP1955849549
30-015-25113	MARBOB ENERGY CORP	EDDY	S:14, T:17S, R:29E	M DODD A	036	1/1/1985			No	link	3,493	PO	Pumping	TEMP523860116
30-015-25136	MARBOB ENERGY CORP	EDDY	S:14, T:17S, R:29E	M DODD B	045	1/1/1985			No	link	3,600	O	Pumping	TEMP1284893440

30-015-24488	MARBOB ENERGY CORP	EDDY	S:11, T:17S, R:29E	BOYD DODD B	006	12/1/1984			No	link	3,491	PO	Pumping	TEMP842878251
30-015-24928	MARBOB ENERGY CORP	EDDY	S:14, T:17S, R:29E	M DODD B	043	12/1/1984			No	link	3,495	PO	Pumping	TEMP1930840871
30-015-24946	MARBOB ENERGY CORP	EDDY	S:22, T:17S, R:29E	M DODD A	034	12/1/1984			No	link	3,518	PO	Pumping	TEMP200640391
30-015-24956	MARBOB ENERGY CORP	EDDY	S:22, T:17S, R:29E	M DODD A	031	12/1/1984			No	link	3,450	PO	Pumping	TEMP1417985911
30-015-24900	MARBOB ENERGY CORP	EDDY	S:14, T:17S, R:29E	M DODD B	041	10/1/1984			No	link	3,450	PO	Pumping	TEMP403002989
30-015-24901	MARBOB ENERGY CORP	EDDY	S:14, T:17S, R:29E	M DODD B	042	10/1/1984			No	link	3,450	PO	Pumping	TEMP35183040
30-015-24947	MARBOB ENERGY CORP	EDDY	S:14, T:17S, R:29E	M DODD A	035	10/1/1984			No	link	3,450	PO	Pumping	TEMP325299035
30-015-24969	MARBOB ENERGY CORP	EDDY	S:22, T:17S, R:29E	M DODD A	033	10/1/1984			No	link	3,400	PO	Pumping	TEMP1965126491
30-015-24844	MARBOB ENERGY CORP	EDDY	S:14, T:17S, R:29E	M DODD B	039	6/1/1984			No	link	3,466	O	Pumping	TEMP746073410
30-015-24842	MARBOB ENERGY CORP	EDDY	S:14, T:17S, R:29E	M DODD B	037	5/1/1984			No	link	3,450	O	Pumping	TEMP501757858
30-015-24849	MARBOB ENERGY CORP	EDDY	S:14, T:17S, R:29E	M DODD B	038	5/1/1984			No	link	3,450	PO	Pumping	TEMP816097710
30-015-24768	MARBOB ENERGY CORP	EDDY	S:14, T:17S, R:29E	M DODD A	030	4/1/1984			No	link	3,450	O	Pumping	TEMP630679388
30-015-24616	MARBOB ENERGY CORP	EDDY	S:14, T:17S, R:29E	M DODD B	036	3/1/1984			No	link	3,445	PO	Pumping	TEMP90507257
30-015-24767	MARBOB ENERGY CORP	EDDY	S:22, T:17S, R:29E	M DODD A	029	3/1/1984			No	link	3,500	PO	Pumping	TEMP361355158
30-015-24615	MARBOB ENERGY CORP	EDDY	S:22, T:17S, R:29E	M DODD A	026	1/1/1984			No	link	3,467	PO	Pumping	TEMP215550649
30-015-24526	MARBOB ENERGY CORP	EDDY	S:14, T:17S, R:29E	M DODD B	035	8/1/1983			No	link	3,500	PO	Pumping	TEMP551851836
30-015-24353	MARBOB ENERGY CORP	EDDY	S:22, T:17S, R:29E	M DODD A	022	2/1/1983			No	link	4,000	PO	Pumping	TEMP1314718320
30-015-02991	MARBOB ENERGY CORP	EDDY	S:15, T:17S, R:29E	M DODD A	021Y	12/10/1982	3,439		No	link	11,180	O	Pumping	TEMP787801435
30-015-23852	MARBOB ENERGY CORP	EDDY	S:23, T:17S, R:29E	BURCH KEELY UNIT	078	12/1/1981			No	link	3,300	PO	Pumping	TEMP672664351
30-015-23836	MARBOB ENERGY CORP	EDDY	S:23, T:17S, R:29E	BURCH KEELY UNIT	074	11/1/1981			No	link	3,240	PO	Pumping	TEMP91831714
30-015-22572	MARBOB ENERGY CORP	EDDY	S:24, T:17S, R:29E	BURCH KEELY UNIT	045	9/1/1978	0		No	link	0	O	Pumping	TEMP1579114431
30-015-22093	MARBOB ENERGY CORP	EDDY	S:23, T:17S, R:29E	BURCH KEELY UNIT	036	9/1/1977	0		No	link	3,525	O	Pumping	TEMP754094844
30-015-21660	MARBOB ENERGY CORP	EDDY	S:23, T:17S, R:29E	BURCH KEELY UNIT	080	12/1/1975	0		No	link	3,575	O	Pumping	TEMP542974967
30-015-21663	MARBOB ENERGY CORP	EDDY	S:24, T:17S, R:29E	BURCH KEELY UNIT	085	12/1/1975	0		No	link	0	O	Pumping	TEMP1901138585
	MARBOB			BURCH KEELY										

30-015-21664	ENERGY CORP	EDDY	S:24, T:17S, R:29E	UNIT	083	12/1/1975	0		No	link	3,575	O	Pumping	TEMP1644126319
30-015-21368	MARBOB ENERGY CORP	EDDY	S:23, T:17S, R:29E	BURCH KEELY UNIT	067	12/1/1974	0		No	link	0	O	Pumping	TEMP1614106038
30-015-21367	MARBOB ENERGY CORP	EDDY	S:23, T:17S, R:29E	BURCH KEELY UNIT	040	11/1/1974	0		No	link	0	O	Pumping	TEMP1507530593
30-015-21267	MARBOB ENERGY CORP	EDDY	S:24, T:17S, R:29E	BURCH KEELY UNIT	065	9/1/1974	0		No	link	3,425	O	Pumping	TEMP1738734034
30-015-21278	MARBOB ENERGY CORP	EDDY	S:23, T:17S, R:29E	BURCH KEELY UNIT	042	8/1/1974	0		No	link	3,403	O	Pumping	TEMP1157378445
30-015-01172	MARBOB ENERGY CORP	EDDY	S:22, T:17S, R:29E	M DODD A	003	1/1/1970			No	link	0	PO	Pumping	TEMP1180659066
30-015-20027	MARBOB ENERGY CORP	EDDY	S:11, T:17S, R:29E	M DODD B	019	1/1/1970			No	link	2,700	O	Pumping	TEMP831235377
30-015-20386	MARBOB ENERGY CORP	EDDY	S:23, T:17S, R:29E	BURCH KEELY UNIT	038	1/1/1970			No	link	0	I	Plugged and Abandoned	TEMP633580306
30-015-25359	STEVENS OPERATING CORPORATION or HANAGAN PETROLEUM CORP	EDDY	S:15, T:17S, R:29E	PRE-ONGARD WELL	039	1/1/1970			No	link		PO	Active Permit	TEMP315776152
30-015-25491	STEVENS OPERATING CORPORATION or HANAGAN PETROLEUM CORP	EDDY	S:11, T:17S, R:29E	PRE-ONGARD WELL	008	1/1/1970			No	link		PO	Active Permit	TEMP709004852
30-015-25802	STEVENS OPERATING CORPORATION or HANAGAN PETROLEUM CORP	EDDY	S:10, T:17S, R:29E	PRE-ONGARD WELL	062	1/1/1970			No	link		PO	Active Permit	TEMP923084658
30-015-26375	STEVENS OPERATING CORPORATION or HANAGAN PETROLEUM CORP	EDDY	S:23, T:17S, R:29E	PRE-ONGARD WELL	001	1/1/1970			No	link		PO	Active Permit	TEMP1153903350