

District I

1625 N. French Dr., Hobbs, NM 88240

District II

1301 W. Grand Ave., Artesia, NM 88210

District III

1000 Rio Brazos Rd., Aztec, NM 87410

District IV

1220 S. St. Francis Dr., Santa Fe, NM

87505

State of New Mexico  
Energy, Minerals and Natural Resources

Form C-103  
October 13, 2009

OIL CONSERVATION DIVISION  
1220 South St. Francis Dr.  
Santa Fe, NM 87505

WELL API NO. 30-015-21293 ✓
5. Indicate Type of Lease STATE <input type="checkbox"/> FEE <input checked="" type="checkbox"/>
6. State Oil & Gas Lease No.
7. Lease Name or Unit Agreement Name Achen Frey DM ✓
8. Well Number 4 ✓
9. OGRID Number 025575 ✓
10. Pool name or Wildcat Eagle Creek San Andres

SUNDRY NOTICES AND REPORTS ON WELLS  
(DO NOT USE THIS FORM FOR PROPOSALS TO DRILL OR TO DEEPEN OR PLUG BACK TO A DIFFERENT RESERVOIR. USE "APPLICATION FOR PERMIT" (FORM C-101) FOR SUCH PROPOSALS.)

1. Type of Well: Oil Well ☒ Gas Well ☐ Other

2. Name of Operator  
Yates Petroleum Corporation ✓

3. Address of Operator  
105 South Fourth Street, Artesia, NM 88210

4. Well Location  
Unit Letter K : 2310 feet from the South line and 1650 feet from the West line  
Section 13 Township 17S Range 25E NMPM Eddy County

11. Elevation (Show whether DR, RKB, RT, GR, etc.)  
3456' GR

12. Check Appropriate Box to Indicate Nature of Notice, Report or Other Data

NOTICE OF INTENTION TO:

PERFORM REMEDIAL WORK ☐ PLUG AND ABANDON ☒  
TEMPORARILY ABANDON ☐ CHANGE PLANS ☐  
PULL OR ALTER CASING ☐ MULTIPLE COMPL ☐  
DOWNHOLE COMMINGLE ☐

SUBSEQUENT REPORT OF:

REMEDIAL WORK ☐ ALTERING CASING ☐  
COMMENCE DRILLING OPNS. ☐ P AND A ☐  
CASING/CEMENT JOB ☐

**Notify OCD 24 hrs. prior  
To any work done.**

OTHER: ☐ OTHER: ☐

13. Describe proposed or completed operations. (Clearly state all pertinent details, and give pertinent dates, including estimated date of starting any proposed work). SEE RULE 19.15.7.14 NMAC. For Multiple Completions: Attach wellbore diagram of proposed completion or recompletion.

1. MIRU WSC. Rig up any safety equipment as necessary.
2. Set a CIBP at 1259'. Spot a 110 sx class "C" cement plug from 1259' to surface. This will fill the entire well bore up from the CIBP to the surface. WOC and tag plug.
3. Cut off wellhead and install dry hole marker. Clean up location as per regulations.

**SEE ATTACHED  
CONDITIONS OF  
APPROVAL**

Rig Release Date:



I hereby certify that the information above is true and complete to the best of my knowledge and belief.

SIGNATURE [Signature] TITLE Regulatory Compliance Technician DATE May 12, 2011

Type or print name Craig Aton E-mail address: caton@yatespetroleum.com PHONE: 575-748-4385

**For State Use Only**

APPROVED BY: [Signature] TITLE \_\_\_\_\_ DATE 5/16/2011

Conditions of Approval (if any):

Approval Granted providing work  
is complete by 5/16/2011

WELL NAME: Achen-Frey DM #4 FIELD: Eagle Creek  
 LOCATION: 2,310' FSL & 1,650' FEL of Section 13-17S-25E Eddy Co., NM  
 GL: 3,456' ZERO: \_\_\_\_\_ KB: \_\_\_\_\_  
 SPUD DATE: 7/25/74 COMPLETION DATE: 8/8/74  
 COMMENTS: API No.: 30-015-21293


# CASING PROGRAM

10-3/4" 30#	320'
7" 23	1,220'
5-1/2" 15.5# (578')	
4-1/2" 9.5# (929')	1,517'

15" Hole

9-1/2" Hole

6-1/4" Hole

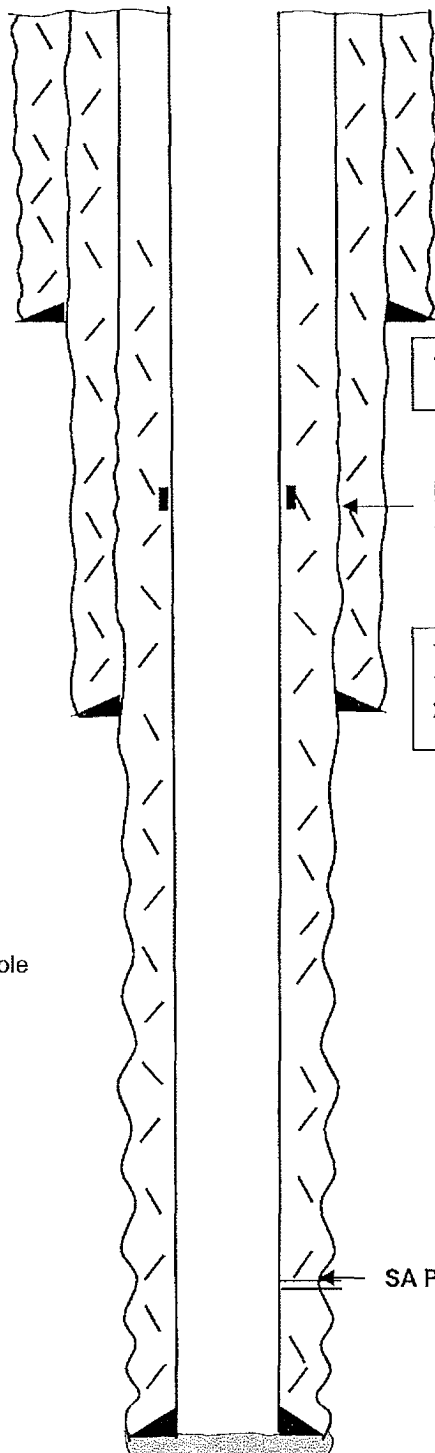

10-3/4" @ 320' w/175 sx (Circ)

X-over @ 578'

7" @ 1,220' w/500  
1"ed to surface with  
225 sx

SA Perfs: 1,309-1,493'

TD: 1,570'

5-1/2" 578' & 4-1/2 @ 929' w/125  
sx @ 1,541' (Circ)

**Before**

**TOPS**

SA

768'


Not to Scale

4/7/11  
DC/Hill

WELL NAME: Achen-Frey DM #4 FIELD: Eagle Creek  
 LOCATION: 2,310' FSL & 1,650' FEL of Section 13-17S-25E Eddy Co., NM  
 GL: 3,456' ZERO: \_\_\_\_\_ KB: \_\_\_\_\_  
 SPUD DATE: 7/25/74 COMPLETION DATE: 8/8/74  
 COMMENTS: API No.: 30-015-21293

# CASING PROGRAM

10-3/4" 30#	320'
7" 23	1,220'
5-1/2" 15.5# (578')	
4-1/2" 9.5# (929')	1,517'

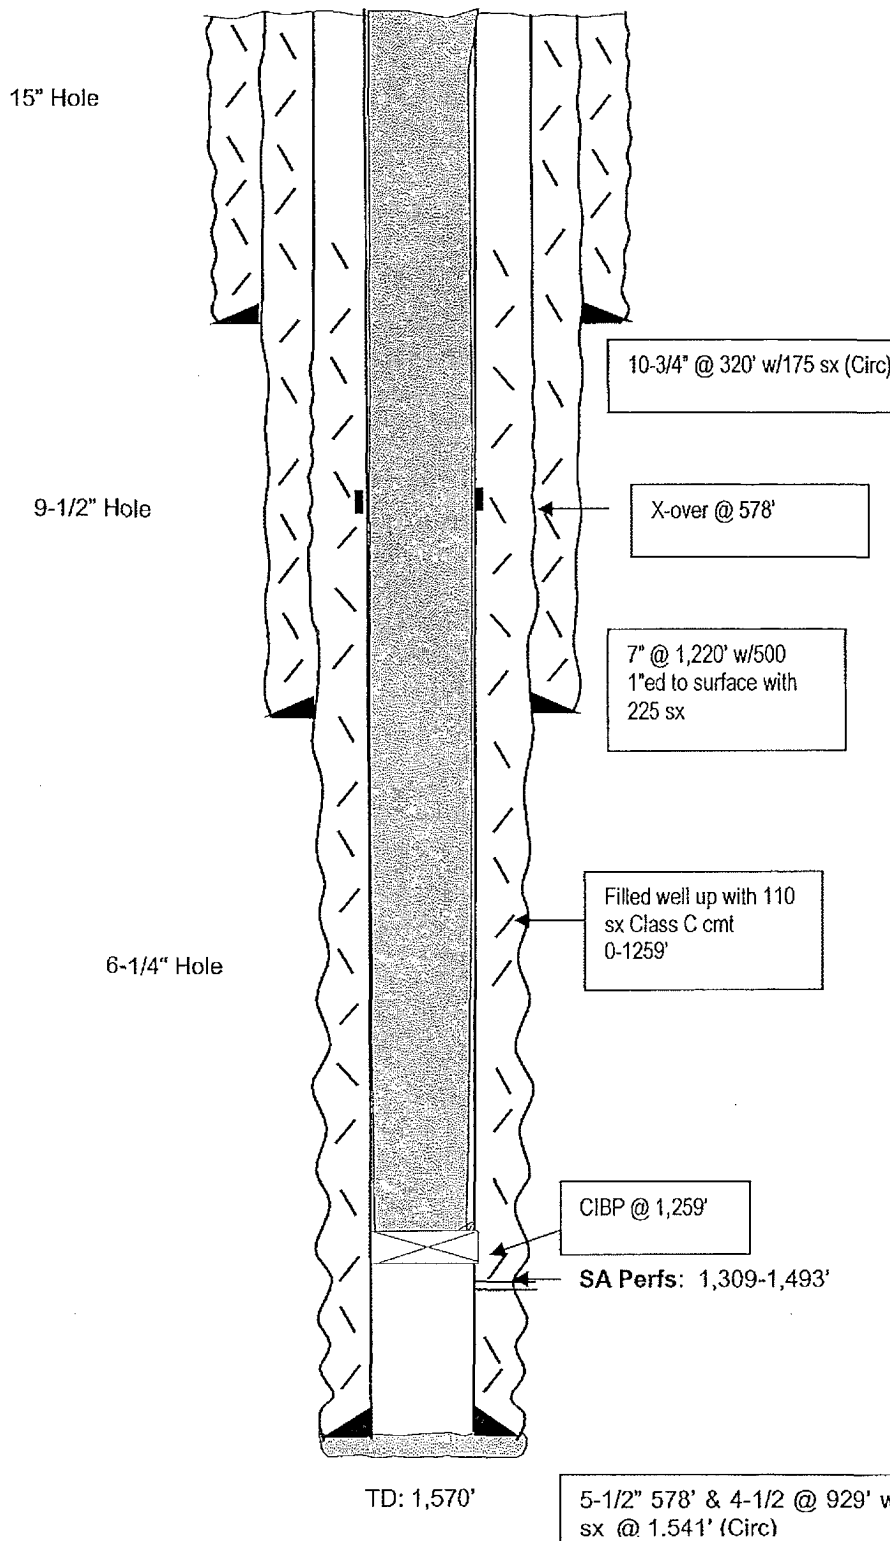

**After**

SA **TOPS** 768'

Not to Scale  
 4/7/11  
 DC/Hill