

Submit 1 Copy To Appropriate District Office
District I
1625 N. French Dr., Hobbs, NM 88240
District II
1301 W. Grand Ave., Artesia, NM 88210
District III
1000 Rio Brazos Rd., Aztec, NM 87410
District IV
1220 S. St. Francis Dr., Santa Fe, NM 87505

State of New Mexico
Energy, Minerals and Natural Resources

Form C-103
October 13, 2009

OIL CONSERVATION DIVISION
1220 South St. Francis Dr.
Santa Fe, NM 87505

SUNDRY NOTICES AND REPORTS ON WELLS (DO NOT USE THIS FORM FOR PROPOSALS TO DRILL OR TO DEEPEN OR PLUG BACK TO A DIFFERENT RESERVOIR. USE "APPLICATION FOR PERMIT" (FORM C-101) FOR SUCH PROPOSALS.)		WELL API NO. 30-015-24216 ✓
1. Type of Well: Oil Well <input checked="" type="checkbox"/> Gas Well <input type="checkbox"/> Other <input type="checkbox"/>		5. Indicate Type of Lease STATE <input type="checkbox"/> FEE <input checked="" type="checkbox"/>
2. Name of Operator Yates Petroleum Corporation ✓		6. State Oil & Gas Lease No.
3. Address of Operator 105 South Fourth Street, Artesia, NM 88210		7. Lease Name or Unit Agreement Name Gissler AV ✓
4. Well Location Unit Letter <u>C</u> : <u>330</u> feet from the <u>North</u> line and <u>2310</u> feet from the <u>West</u> line Section <u>23</u> Township <u>17S</u> Range <u>25E</u> NMPM <u>Eddy</u> County		8. Well Number 27 ✓
11. Elevation (Show whether DR, RKB, RT, GR, etc.) 3475' GR		9. OGRID Number 025575
		10. Pool name or Wildcat Eagle Creek San Andres

12. Check Appropriate Box to Indicate Nature of Notice, Report or Other Data

NOTICE OF INTENTION TO:

PERFORM REMEDIAL WORK ☐ PLUG AND ABANDON ☒
TEMPORARILY ABANDON ☐ CHANGE PLANS ☐
PULL OR ALTER CASING ☐ MULTIPLE COMPL ☐
DOWNHOLE COMMINGLE ☐

SUBSEQUENT REPORT OF:

REMEDIAL WORK ☐ ALTERING CASING ☐
COMMENCE DRILLING OPNS. ☐ P AND A ☐
CASING/CEMENT JOBS ☐

**Notify OCD 24 hrs. prior
to any work done.**


OTHER: ☐

OTHER: ☐

13. Describe proposed or completed operations. (Clearly state all pertinent details, and give pertinent dates, including estimated date of starting any proposed work). SEE RULE 19.15.7.14 NMAC. For Multiple Completions: Attach wellbore diagram of proposed completion or recompletion.

1. MIRU WSC. Rig up any safety equipment as necessary.
2. Set a CIBP at 1217'. Spot a 90 sx class "C" cement plug from 1217' to surface. This will fill the entire well bore up from the CIBP to the surface. WOC and tag plug.
3. Cut off wellhead and install dry hole marker. Clean up location as per regulations.

**SEE ATTACHED
CONDITIONS OF
APPROVAL**

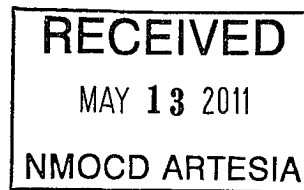

Spud Date:

Rig Release Date:

I hereby certify that the information above is true and complete to the best of my knowledge and belief.

SIGNATURE Craig Aton TITLE Regulatory Compliance Technician DATE May 12, 2011

Type or print name Craig Aton E-mail address: caton@yatespetroleum.com PHONE: 575-748-4385
For State Use Only

APPROVED BY: [Signature] TITLE Approval Granted providing work DATE 5/16/2011

Conditions of Approval (if any):

is complete by 8/16/2011

WELL NAME: Gissler AV #27 FIELD: Eagle Creek
 LOCATION: 330' FNL & 2,310' FWL of Section 23-17S-25E Eddy Co., NM
 GL: 3,475' ZERO: _____ KB: _____
 SPUD DATE: 5/15/82 COMPLETION DATE: 9/2/82
 COMMENTS: API No.: 30-015-24216

CASING PROGRAM

10-3/4" 40.5# J-55	350
7" 20# J-55	1,245'
4-1/2 9.5# J-55	1,491

14-3/4 Hole

9-7/8" Hole

6-1/4" Hole

10-3/4" @ 350' w/250 sx (Circ)

7" @ 1,245' w/600 sx
 Didn't Circulate.
 1"ed to surface w/300 sx

SA Perfs: 1,267-1,401'

4-1/2 @ 1,491' w/175 sx (Circ)

TD: 1,500'

Before

TOPS

SA

730'

Not to Scale


4/14/11

DC/Hill

WELL NAME: Gissler AV #27 FIELD: Eagle Creek
 LOCATION: 330' FNL & 2,310' FWL of Section 23-17S-25E Eddy Co., NM
 GL: 3,475' ZERO: _____ KB: _____
 SPUD DATE: 5/15/82 COMPLETION DATE: 9/2/82
 COMMENTS: API No.: 30-015-24216

CASING PROGRAM

10-3/4" 40.5# J-55	<u>350</u>
7" 20# J-55	<u>1,245'</u>
4-1/2 9.5# J-55	<u>1,491</u>

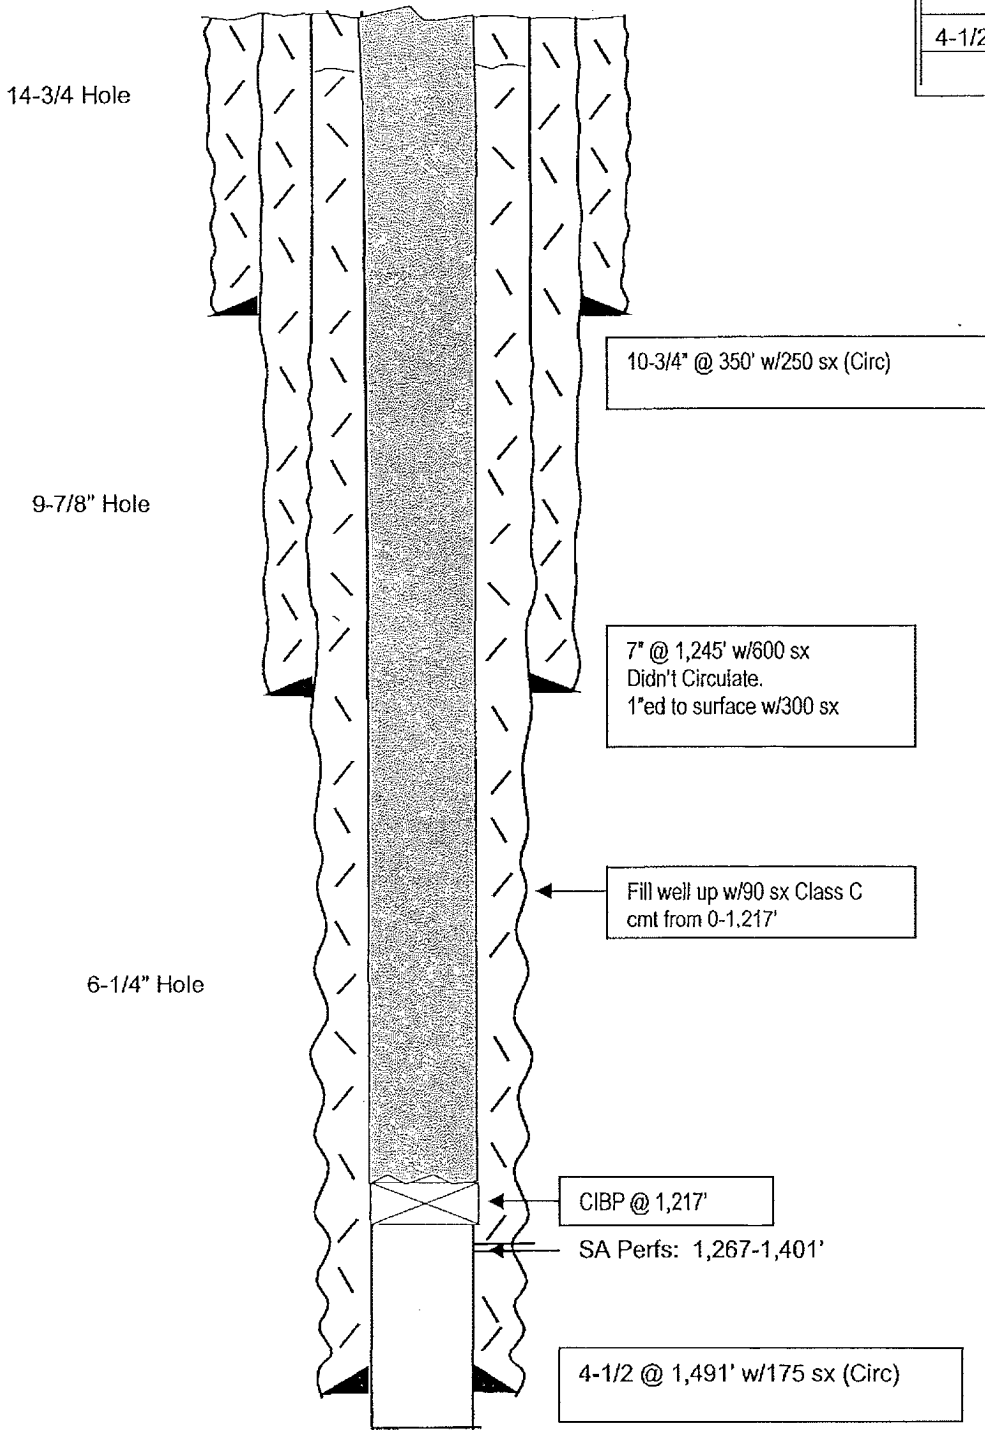

After

TOPS
SA 730'

Not to Scale
4/14/11
DC/Hill