

UNITED STATES
DEPARTMENT OF THE INTERIOR
BUREAU OF LAND MANAGEMENT

Oil Cons.
N.M. Dist. 2
1301 W. Grand Avenue
Artesia, NM 88210

FORM APPROVED
OMB No. 1004-0135
Expires November 30, 2000
Lease Serial No.

SUNDRY NOTICES AND REPORTS ON WELLS

Do not use this form for proposals to drill or reenter an abandoned well. Use Form 3160-3 (APD) for such proposals.

SUBMIT IN TRIPLICATE - Other instructions on reverse side

1. Type of Well

☒ Oil Well ☐ Gas Well ☐ Other

2. Name of Operator

Yates Petroleum Corporation

3a. Address

105 South Fourth Street, Artesia, NM 88210

3b. Phone No. (include area code)

(505) 748-1471

4. Location of Well (Footage, Sec., T., R., M., or Survey Description)

1980' FNL & 660' FEL, SENE
Section 9, T6S-R27E

NM-90874

6. If Indian, Allottee or Tribe Name

7. If Unit or CA/Agreement, Name and/o

8. Well Name and No.

McIntyre "AZY" Federal #1

9. API Well No.

30-005-60199

10. Field and Pool, or Exploratory Area

Wildcat

11. County or Parish, State

Chaves County, New Mexico

12. CHECK APPROPRIATE BOX(ES) TO INDICATE NATURE OF NOTICE, REPORT, OR OTHER DATA

TYPE OF SUBMISSION	TYPE OF ACTION			
<input checked="" type="checkbox"/> Notice of Intent	<input type="checkbox"/> Acidize	<input type="checkbox"/> Deepen	<input type="checkbox"/> Production (Start/Resume)	<input type="checkbox"/> Water Shut-Off
<input type="checkbox"/> Subsequent Report	<input type="checkbox"/> Alter Casing	<input type="checkbox"/> Fracture Treat	<input type="checkbox"/> Reclamation	<input type="checkbox"/> Well Integrity
<input type="checkbox"/> Final Abandonment Notice	<input type="checkbox"/> Casing Repair	<input type="checkbox"/> New Construction	<input type="checkbox"/> Recomplete	<input type="checkbox"/> Other Redesign
	<input checked="" type="checkbox"/> Change Plans	<input type="checkbox"/> Plug and Abandon	<input type="checkbox"/> Temporarily Abandon	Pad Layout
	<input type="checkbox"/> Convert to Injection	<input type="checkbox"/> Plug Back	<input type="checkbox"/> Water Disposal	

13. Describe Proposed or Completed Operations (clearly state all pertinent details, including estimated starting date of any proposed work and approximate duration thereof. If the proposal is to deepen directionally or recomple horizontally, give subsurface locations and measured and true vertical depths of all pertinent markers and zones. Attach the Bond under which the work will be performed or provide the Bond No. on file with BLM/BIA. Required subsequent reports shall be filed within 30 days following completion of the involved operations. If the operation results in a multiple completion or recompletion in a new interval, a Form 3160-4 shall be filed once testing has been completed. Final Abandonment Notices shall be filed only after all requirements, including reclamation, have been completed, and the operator has determined that the site is ready for final inspection.)

Yates Petroleum Corporation wishes to change the well pad layout. See the attached Exhibit C that will replace the original that is in the APD.

Thank you.

14. I hereby certify that the foregoing is true and correct

Name (Printed/Typed)

Clifton R. May

Title

Regulatory Agent

Signature

Clifton R. May

Date

June 20, 2002

THIS SPACE FOR FEDERAL OR STATE USE

Approved by

/s/ Richard G. Hill

Title

EPS

Date


7/23/02

Conditions of approval, if any, are attached. Approval of this notice does not warrant or certify that the applicant holds legal or equitable title to those rights in the subject lease which would entitle the applicant to conduct operations thereon.

Office

Title 18 U.S.C. Section 1001, make it a crime for any person knowingly and willfully to make to any department or agency of the United States any false, fictitious or fraudulent statements or representations as to any matter within its jurisdiction.

(Instructions on reverse)

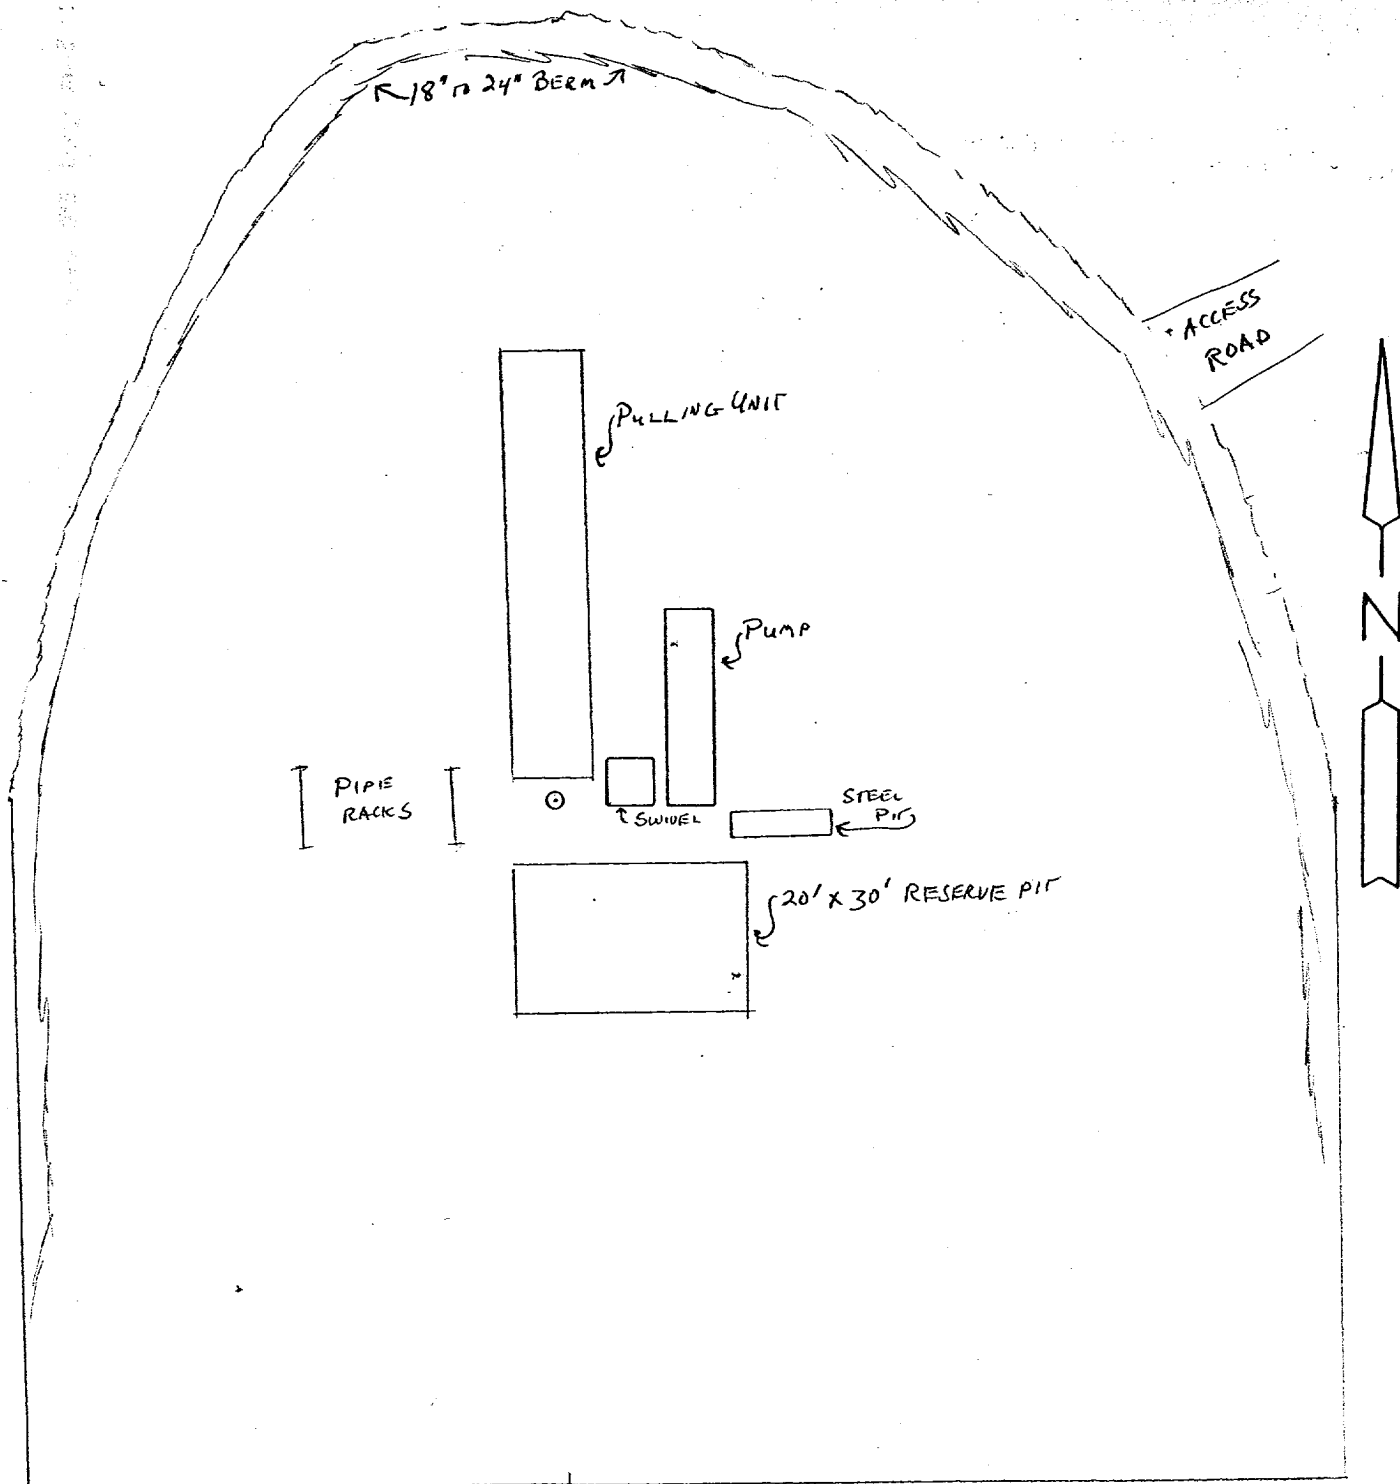

100' NORTH FROM CENTER HOLE
 100' EAST FROM CENTER HOLE
 90' SOUTH FROM CENTER HOLE
 70' WEST FROM CENTER HOLE

DRAWING NOT TO SCALE

Yates Petroleum Corporation
 McIntyre "AZY" Federal #1 Re-entry
 1980' FNL & 660' FEL
 Section 9-T6S-R27E
 Chaves County, New Mexico
 Exhibit "C"

EXHIBIT F

OPERATOR: Yates Petroleum Corporation

LEASE NO: NM-90874


WELL NAME & NO.: McIntyre "AZY" Federal #1

LOCATION: Section 9, T. 6 S., R. 27 E., N.M.P.M.

QUARTER/QUARTER & FOOTAGE: SE $\frac{1}{4}$ NE $\frac{1}{4}$ - 1980' FNL & 660' FEL

COUNTY: Chaves County, New Mexico

Earthen dike 20 feet from the existing northern edge of the previously constructed well pad

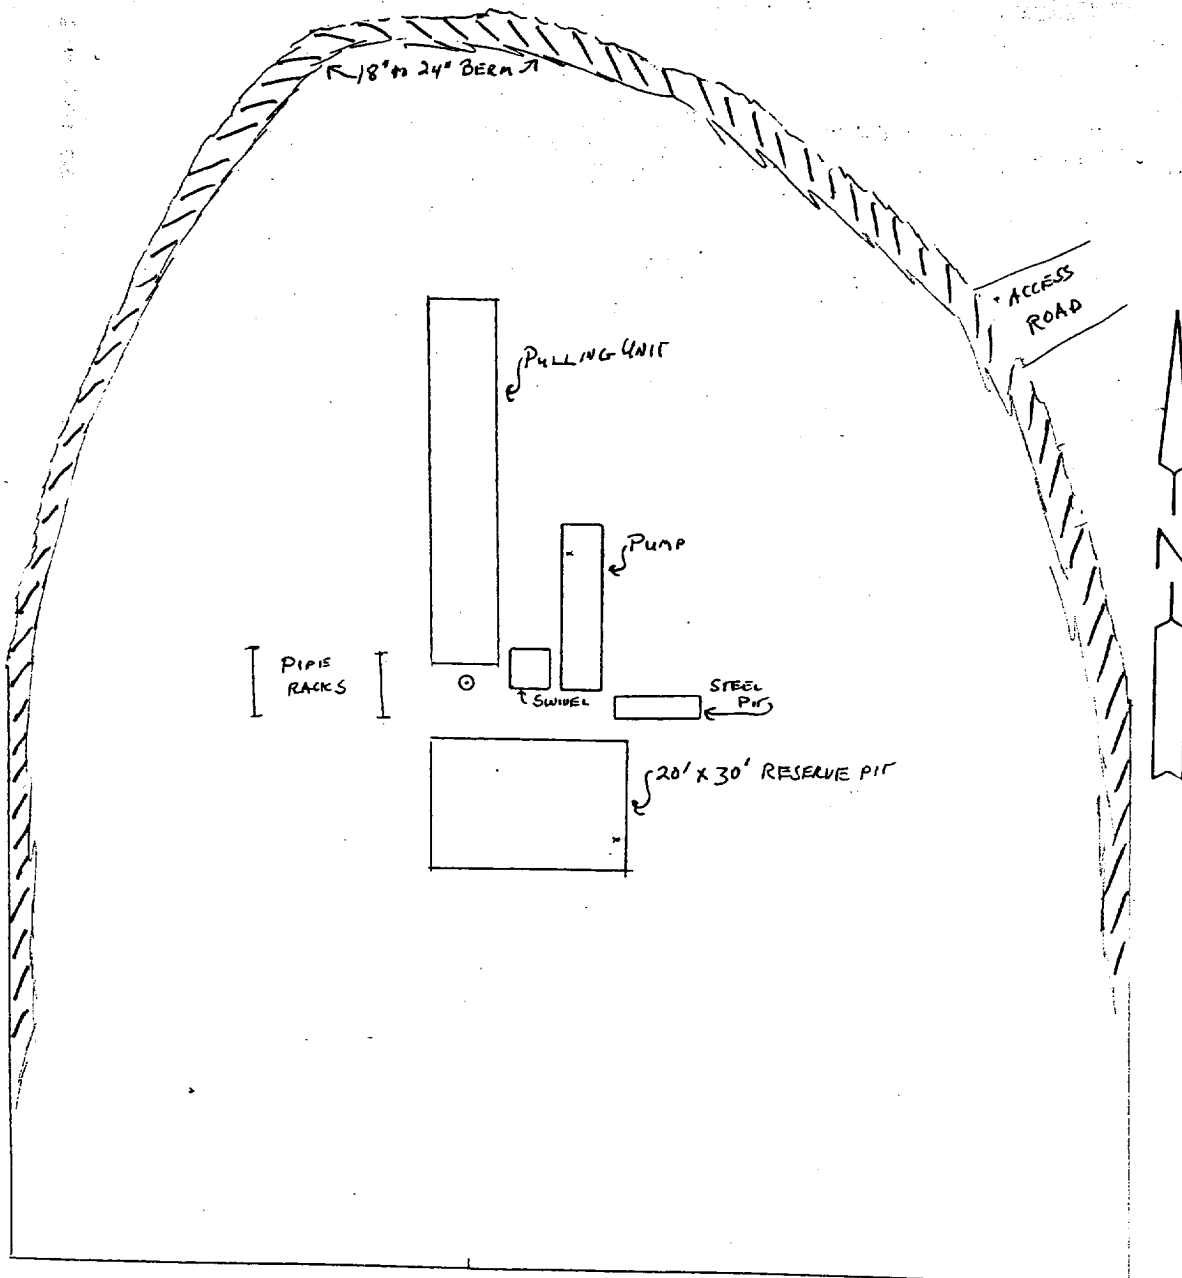

100' NORTH FROM CENTER HOLE
100' EAST FROM CENTER HOLE
90' SOUTH FROM CENTER HOLE
70' WEST FROM CENTER HOLE

DRAWING NOT TO SCALE

Yates Petroleum Corporation
McIntyre "AZY" Federal #1 Re-entry
1980' FNL & 660' FEL
Section 9-T6S-R27E
Chaves County, New Mexico
Exhibit "C"