


R - O - W 16'

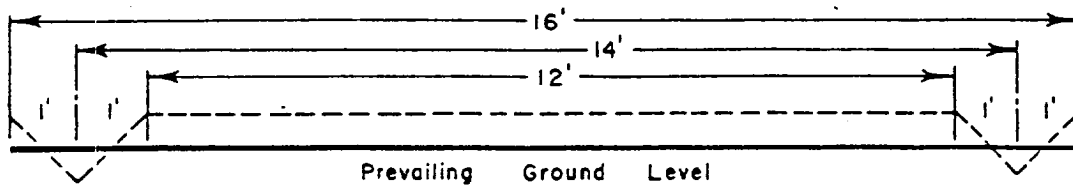

ROADWAY CROSS SECTION

Horizontal Scale 1" = 3'



LOCATION CROSS SECTION

Horizontal Scale 1" = 50'



MESA
PETROLEUM CO.
PERMIAN BASIN DIVISION



EXHIBIT III

LOCATION CONSTRUCTION

DORIS FEDERAL #2

BY HEM DRAWN BY MLP
DATE 3-5-80 SCALE AS NOTED