



R - O - W 16'

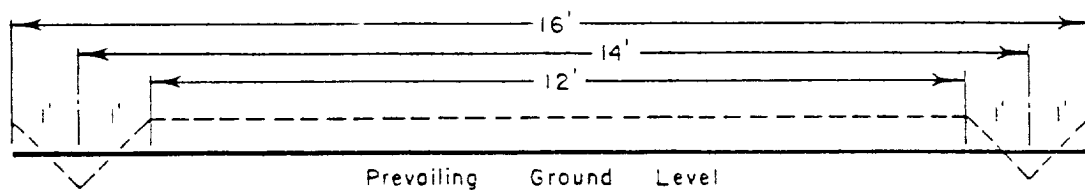

ROADWAY CROSS SECTION

Horizontal Scale 1" = 3'

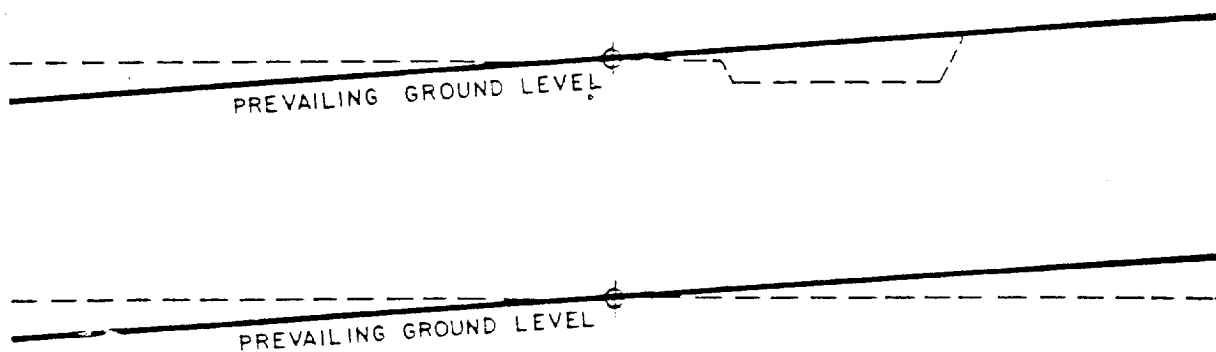

LOCATION CROSS SECTION

Horizontal Scale 1" = 50'



EXHIBIT III
LOCATION CONSTRUCTION

DATE 3-5-60 DRAWN BY WLP
SCALE AS NOTED