


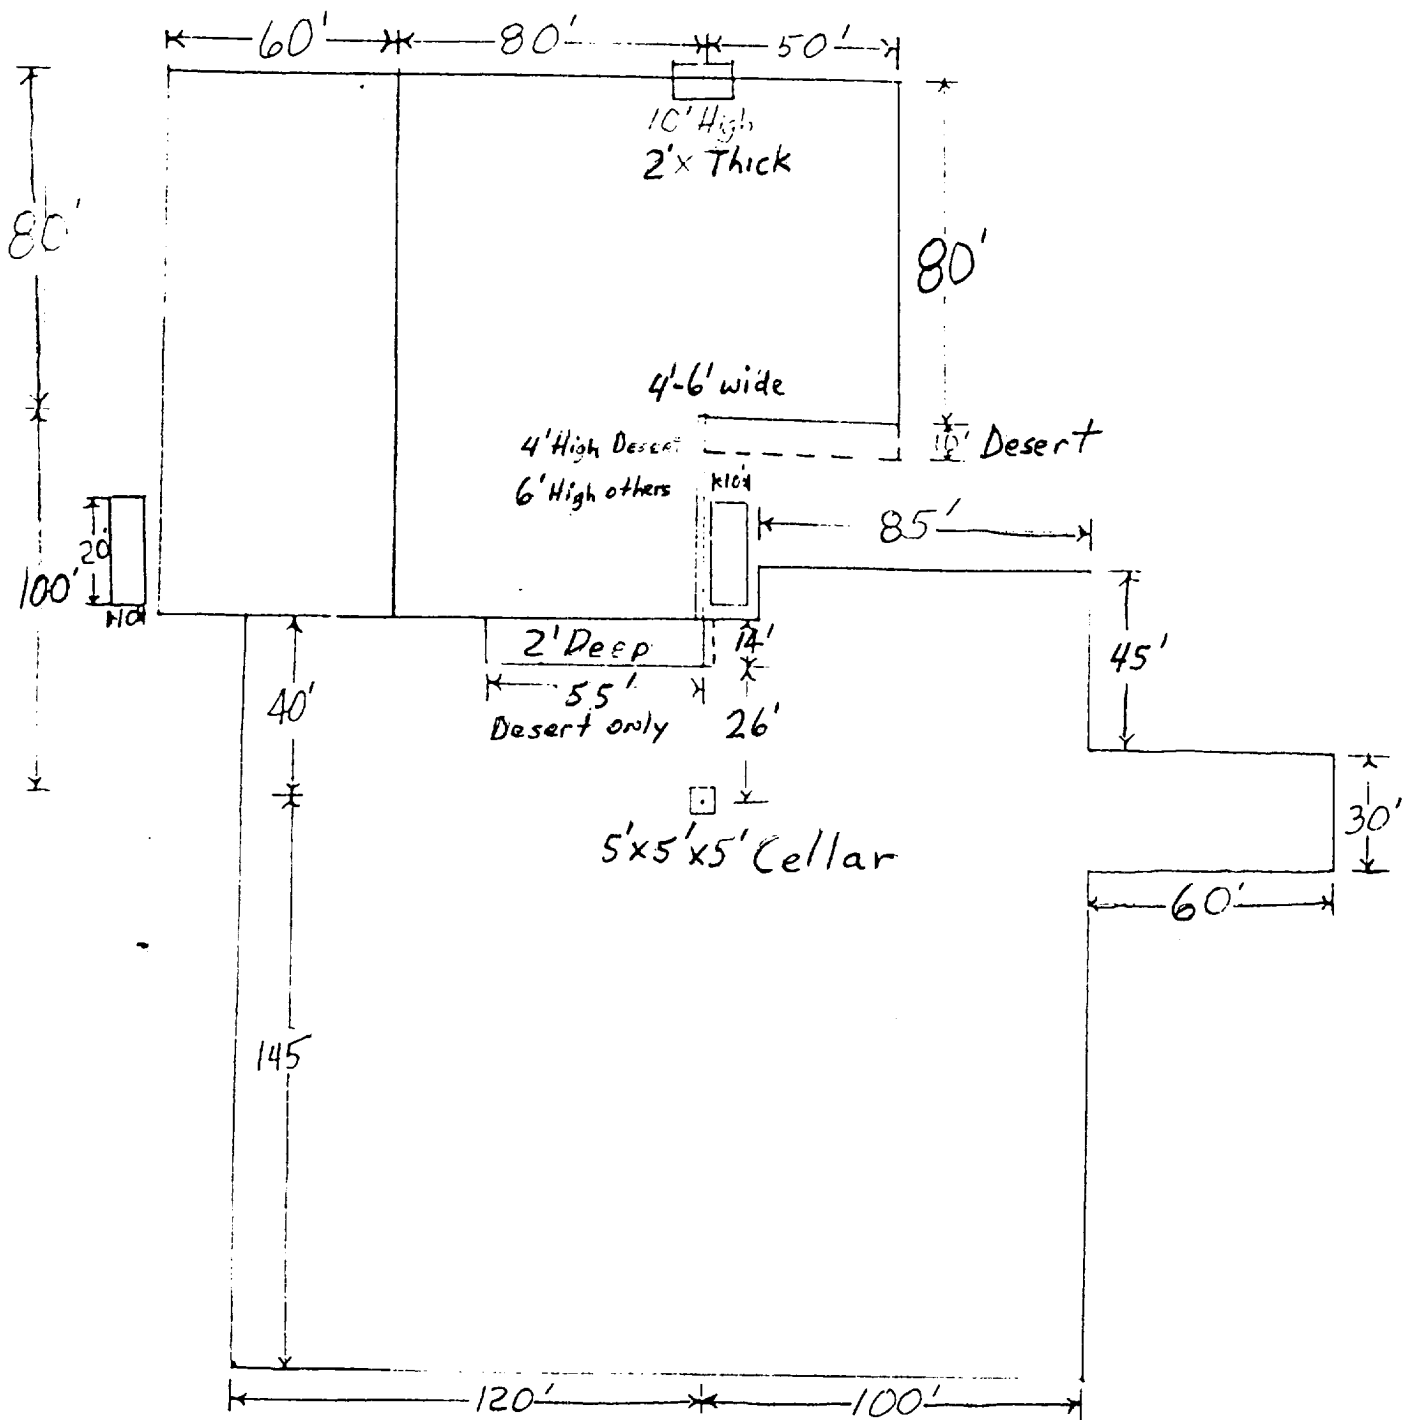

6"-8" Watered & Compacted Caliche
ON PAD & ROAD IF NEEDED

MESA PETROLEUM CO. PERMAN BASIN DIVISION	
EXHIBIT V FOR PROPOSED WILLOW CREEK UNIT #7	
BY: DATE:	DRAWN BY: SCALE: