


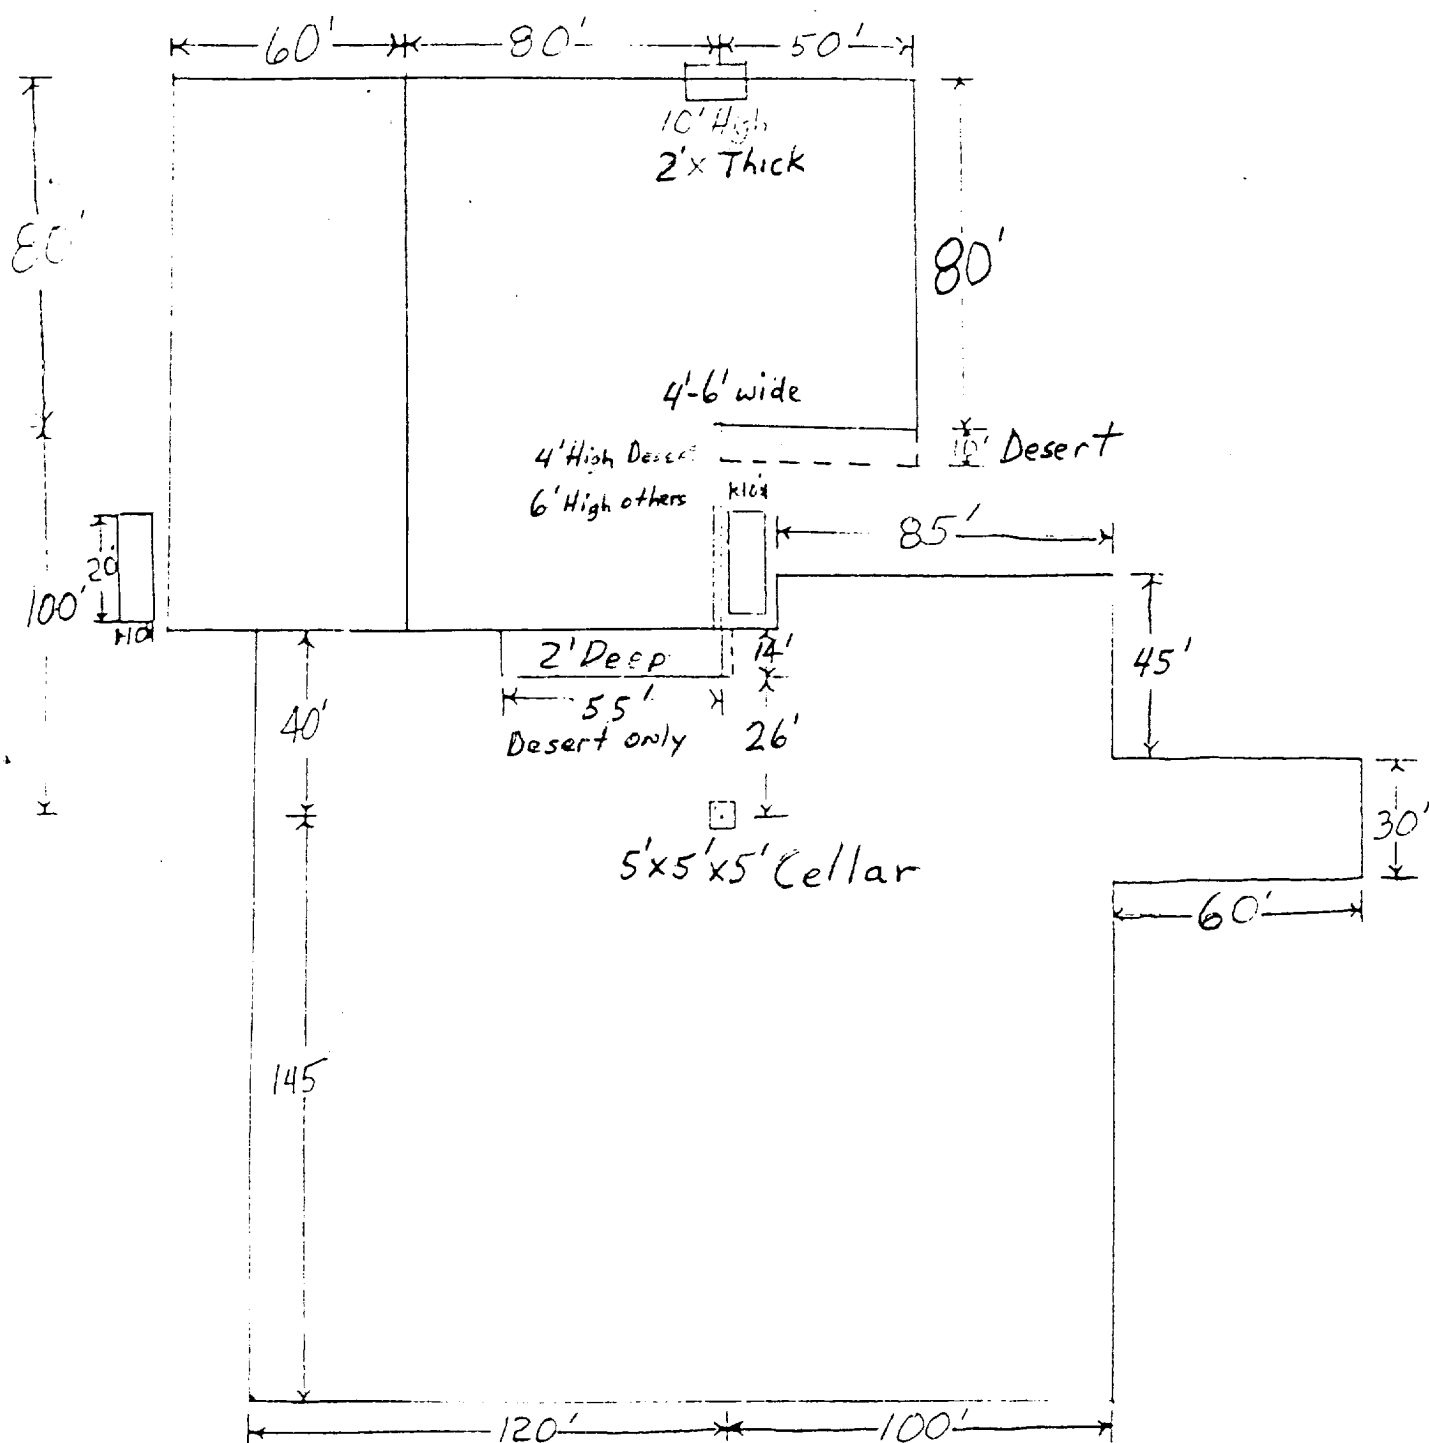

6"-8" Watered & Compacted Caliche
ON PAD & ROAD IF NEEDED

