


WELL NAME: W. J. Eden Wt #1 FIELD ARE: _____
 LOCATION: 660' ESL, 1930' FWL of Sec. 14-7S-13E
 GL: 3262' ZERO: _____' AGL: _____'
 KB: _____' ORIG. DRGS./COMPL. DATE: 6-21-27
 COMMENTS: _____

CASING PROGRAM:

SIZE/WT./GR./CONN.	DEPTH SET
20"	40'
8 5/8" 24 # 8rd I-55 STPC	1028'
4 1/2" 4.5 # 2rd I-55 STPC	3413'
2 1/8" log.	2940'

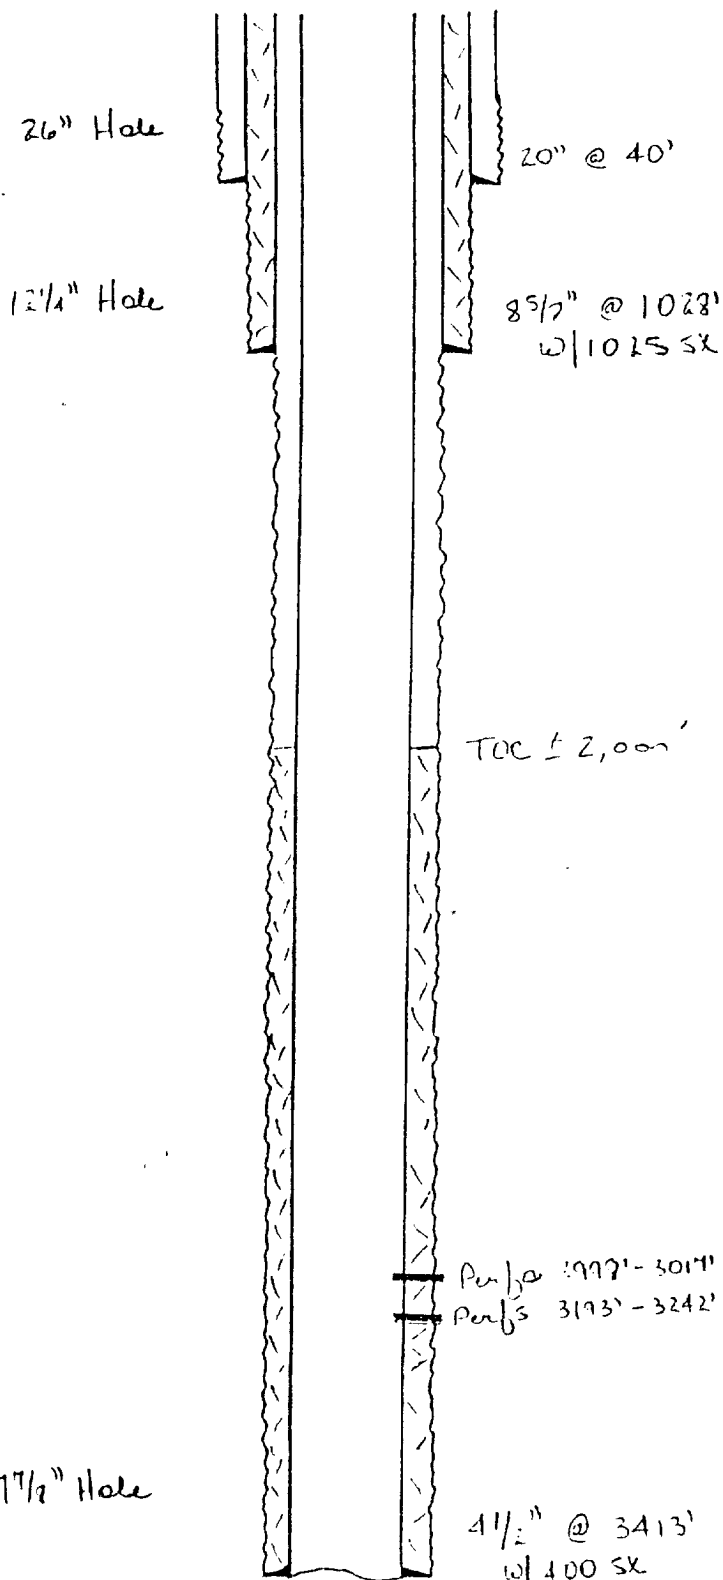

BEFORE

Tops: Graciosa 780'
 Yaso 270'
 Abo 2925'

- SKETCH NOT TO SCALE -

REVISED: _____