

UNITED STATES
DEPARTMENT OF THE INTERIOR
BUREAU OF LAND MANAGEMENT

SUNDRY NOTICES AND REPORTS ON WELLS

Do not use this form for proposals to drill or to deepen or reentry to a different reservoir.
Use "APPLICATION FOR PERMIT—" for such proposals

SUBMIT IN TRIPLICATE

1. Type of Well

☐ Oil Well ☒ Gas Well ☐ Other

2. Name of Operator

McKay Oil Corporation

3. Address and Telephone No.

P.O. Box 2014, Roswell, NM 88202 (505) 623-4735

4. Location of Well (Footage, Sec., T., R., M., or Survey Description)

660 feet FNL, 850 feet FWL, Section 35, Township 6 South, Range 22 East, N.M.P.M.

FORM APPROVED

Budget Bureau No. 1004-0135

Expires: March 31, 1993

5. Lease Designation and Serial No.

NMNM 91498

6. If Indian, Allottee or Tribe Name

7. If Unit or CA, Agreement Designation

8. Well Name and No.

Tanner Fed. Com. #1

9. API Well No.

30-005-63002

10. Field and Pool, or Exploratory Area

W. Pecos Slope Abo

11. County or Parish, State

Chaves County, New Mexico

12. CHECK APPROPRIATE BOX(s) TO INDICATE NATURE OF NOTICE, REPORT, OR OTHER DATA

TYPE OF SUBMISSION

- ☒ Notice of Intent
☐ Subsequent Report
☐ Final Abandonment Notice

TYPE OF ACTION

- ☐ Abandonment
☐ Recompletion
☐ Plugging Back
☐ Casing Repair
☐ Altering Casing
☐ Other
☒ Change of Plans
☐ New Construction
☐ Non-Routine Fracturing
☐ Water Shut-Off
☐ Conversion to Injection
☐ Dispose Water

(Note: Report results of multiple completion on Well Completion or Recompletion Report and Log form.)

13. Describe Proposed or Completed Operations (Clearly state all pertinent details, and give pertinent dates, including estimated date of starting any proposed work. If well is directionally drilled, give subsurface locations and measured and true vertical depths for all markers and zones pertinent to this work.)

This well is to be drilled with air and we submit the attached location plat and BOP stack drawing as a replacement to the original drawings in the approved APD.



14. I hereby certify that the foregoing is true and correct

Signed Billy M. Leland

Title Land Manager

Date 1/7/94

(This space for Federal or State office use)

Approved by _____
Conditions of approval, if any: _____


Title _____

Date _____

Title 18 U.S.C. Section 1001, makes it a crime for any person knowingly and willfully to make to any department or agency of the United States any false, fictitious or fraudulent statements or representations as to any matter within its jurisdiction.

*See Instruction on Reverse Side

Center
Line
Well

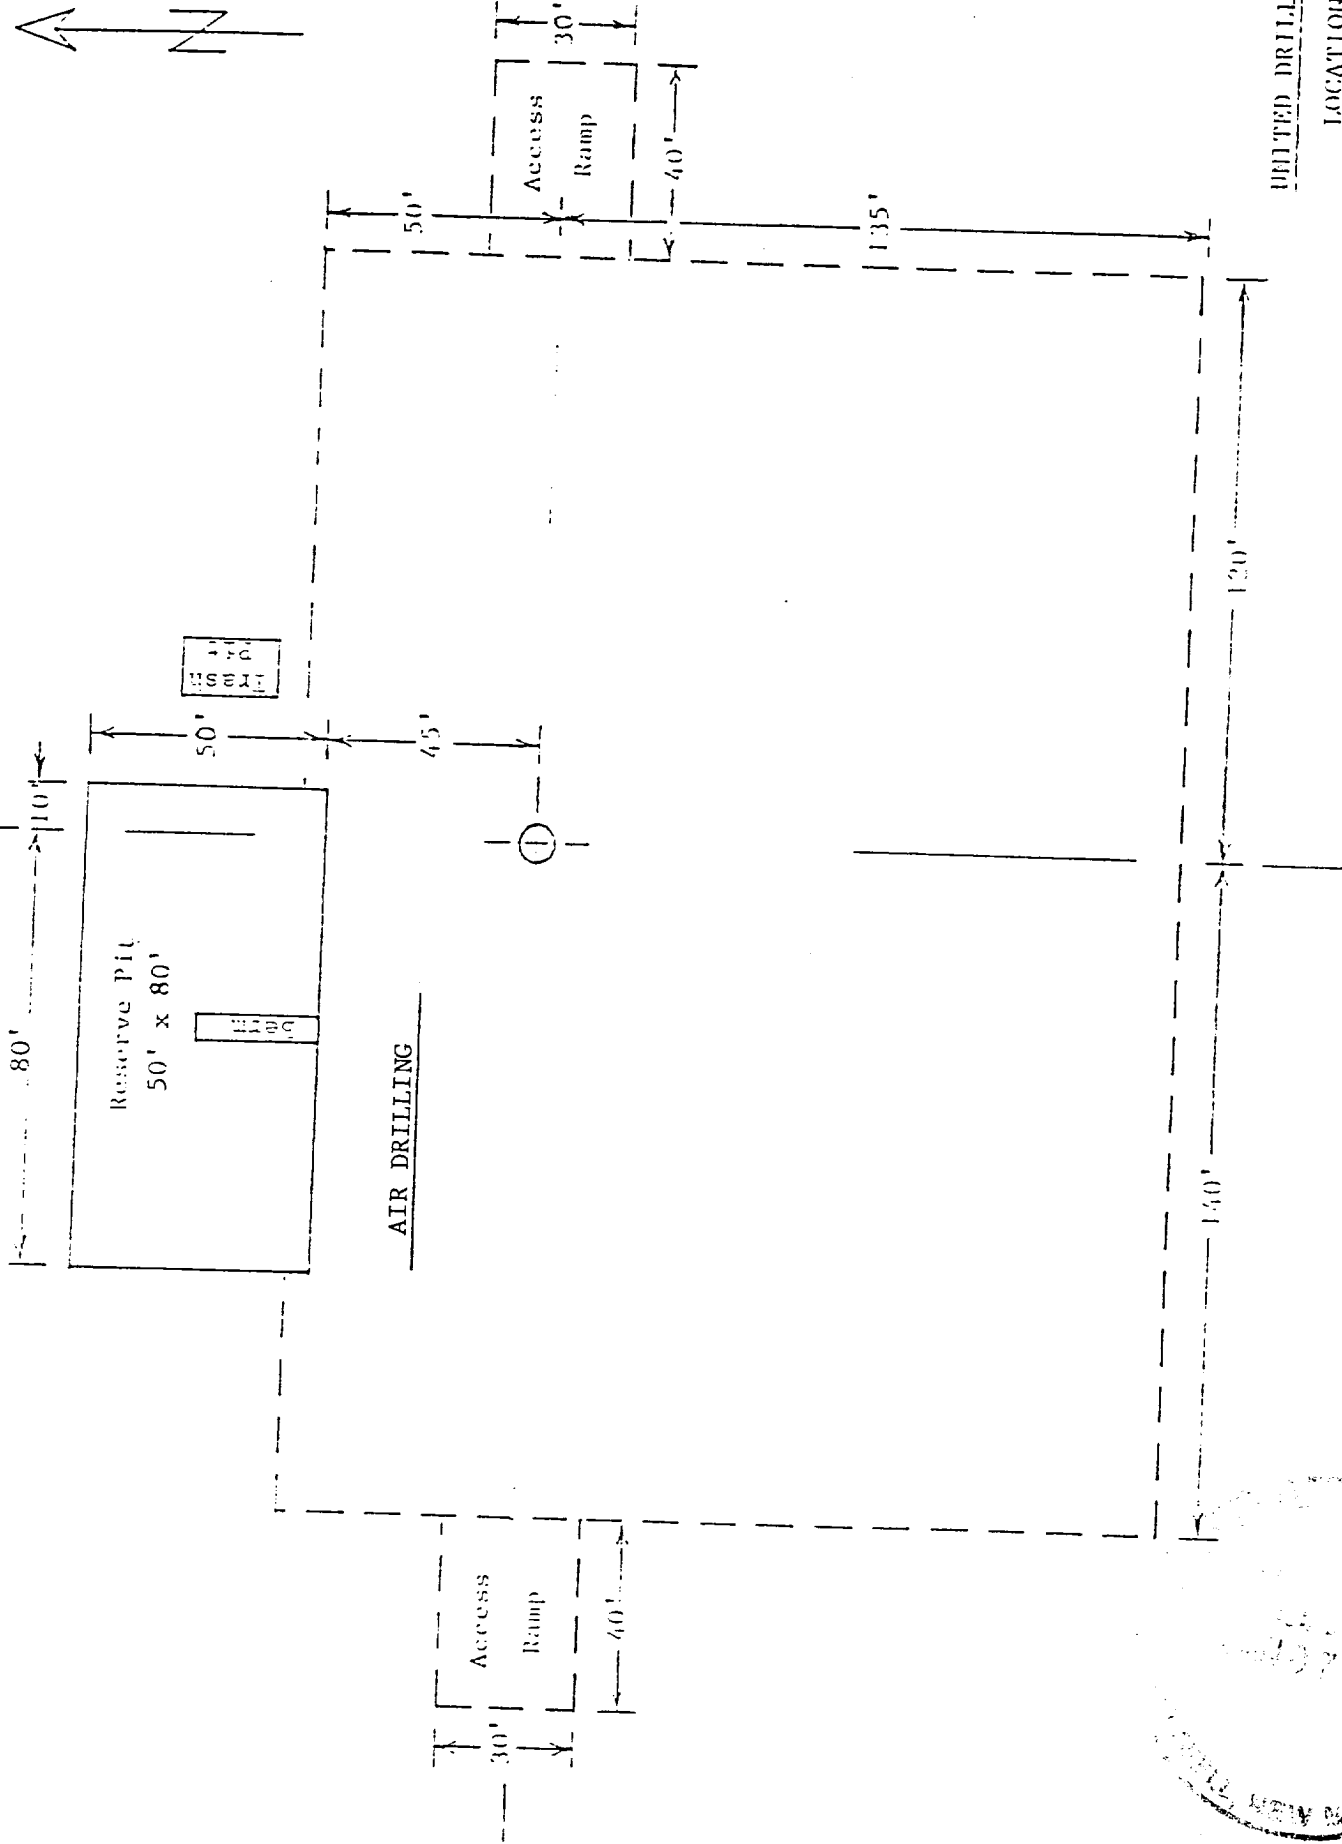



UNITED DRILLING, INC.

LOCATION PLAT

RIC 3

Scale: 1"=40' 1-15-97

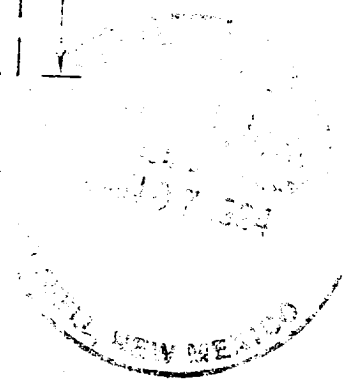

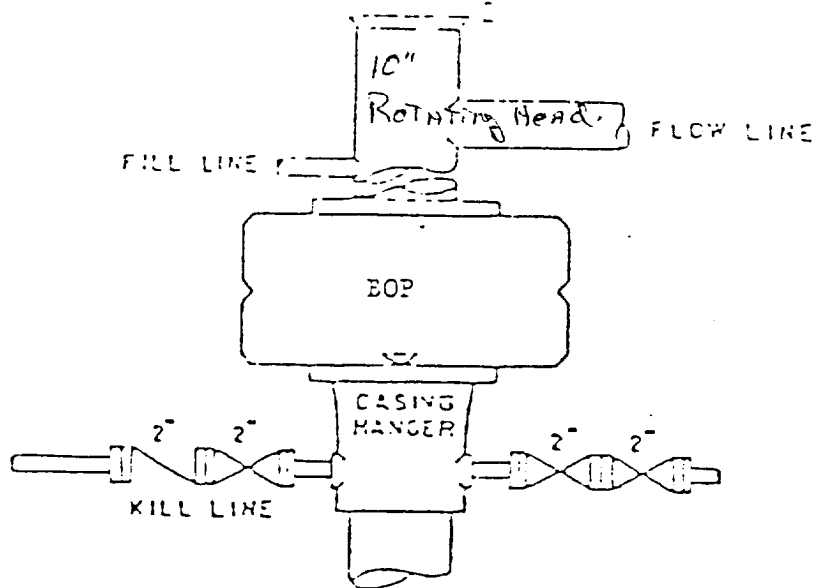

ANNULAR BOP STACK

PRESSURE 1000#

BOP ARRANGEMENT