

District I
PO Box 1980, Hobbs, NM 88241-1980
District II
PO Drawer DD, Artesia, NM 88211-0719
District III
1000 Rio Grande Rd., Alamogordo, NM 87410
District IV
PO Box 2088, Santa Fe, NM 87504-2088

State of New Mexico
Energy, Minerals & Natural Resources Department

OIL CONSERVATION DIVISION
PO Box 2088
Santa Fe, NM 87504-2088

Form C-1010
Revised February 10, 1994
Instructions on back
Submit to Appropriate District Office
State Lease - 6 Copies
Fee Lease - 5 Copies

☐ AMENDED REPORT

APPLICATION FOR PERMIT TO DRILL, RE-ENTER, DEEPEN, PLUGBACK, OR ADD A ZONE

Operator Name and Address: McKay Oil Corporation P.O. Box 2014 Roswell, New Mexico 88202		OCRID Number 014424
Property Code 20094	Property Name Remmele County "B" State Com.	API Number 30-005-63115
Well No. 9		

Surface Location

UL or lot no.	Section	Township	Range	Lot Ids	Feet from the	North/South line	Feet from the	East/West line	County
G	27	6S	22E	SW/4NE/4	1760'	North	1760'	East	Chaves

Proposed Bottom Hole Location If Different From Surface

UL or lot no.	Section	Township	Range	Lot Ids	Feet from the	North/South line	Feet from the	East/West line	County
Proposed Pool 1					Proposed Pool 2				
W. Pecos Slope Abo 82740									

Work Type Code N	Well Type Code G	Cable/Rotary Rotary	Lease Type Code S	Ground Level Elevation 4187
Multiple No	Proposed Depth 3,000'	Formation Abo	Contractor United Drilling	Spud Date 12/21/96

Proposed Casing and Cement Program

Hole Size	Casing Size	Casing weight/foot	Setting Depth	Sacks of Cement	Estimated TOC
12 1/4"	8 5/8"	23 J-55	900+	850+	surface
7 7/8"	4 1/2"	9.5 J-55	TD	1200+	1500' to 800'

Describe the proposed program. If this application is to DEEPEN or PLUG BACK give the date on the present productive zone and proposed new productive zone. Describe the blowout prevention program, if any. Use additional sheets if necessary.

McKay Oil Corporation proposes to drill and test the Abo Formation, approximately 900' of surface casing will be set and cemented to surface. If commercial, 4 1/2" production casing will be run and cemented with adequate cover, perforated and stimulated as needed for production.

Noted N.M.O.C.C. to surface:
time to witness cementing
the 8 5/8" casing
12-27-96

I hereby certify that the information given above is true and complete to the best of my knowledge and belief.

Signature: Bill J. Milstead
Printed name: Bill J. Milstead
Title: Vice President - Land and Legal
Date: 12-17-96
Phone: (505) 623-4735

OIL CONSERVATION DIVISION

Approved by: Jim W. Ginn BGA
Title: District Supervisor
Approval Date: 12-19-96
Expiration Date: 12-19-97
Conditions of Approval:
Attached ☐

~~CONFIDENTIAL~~

CONFIDENTIAL

CONFIDENTIAL

1

2

3

4

5

OIL CONSERVATION DIVISION

P.O. Box 2088
Santa Fe, New Mexico 87504-2088

DISTRICT I
P.O. Box 1980, Hobbs, NM 88240

DISTRICT II
P.O. Drawer DD, Aztec, NM 88210


DISTRICT III
1000 Rio Brazos Rd., Aztec, NM 87410

WELL LOCATION AND ACREAGE DEDICATION PLAT

All Distances must be from the outer boundaries of the section

Operator McKAY OIL CORP.			Lease "B" State Com.		Map No. 9
Unit Letter G	Section 27	Township 6S	Range 22E	County CHAVES	
Actual Footage Location of Well: 1760 feet from the NORTH line and 1760 feet from the EAST line					
Ground level Elev. 4187	Producing Formation ABO	Pool W. Pecos Slope Abo		Dedicated Acreage: 160 Acres	

- Outline the acreage dedicated to the subject well by colored pencil or hatchure marks on the plat below.
- If more than one lease is dedicated to the well, outline each and identify the ownership thereof (both as to working interest and royalty).
- If more than one lease of different ownership is dedicated to the well, have the interest of all owners been consolidated by communitization, unitization, force-pooling, etc?
☒ Yes ☐ No If answer is "yes" type of consolidation Communitization
If answer is "no" list the owners and unit descriptions which have actually been consolidated. (Use reverse side of this form if necessary.)
No allowable will be assigned to the well until all interests have been consolidated (by communitization, unitization, force-pooling, or otherwise) or until a non-standard unit, eliminating such interest, has been approved by the Division.

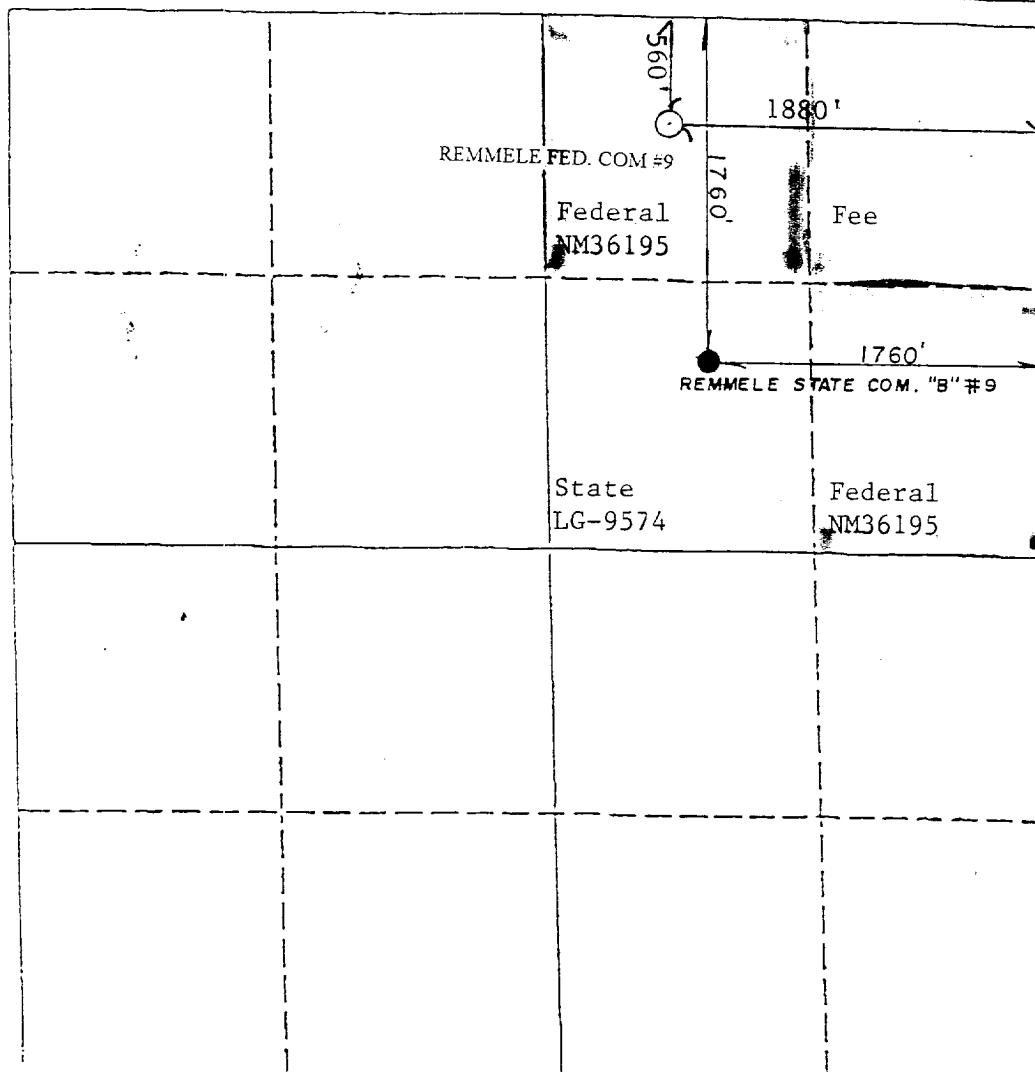

OPERATOR CERTIFICATION

I hereby certify that the information contained herein is true and complete to the best of my knowledge and belief.

Signature
Bill J. Milstead

Printed Name
Bill J. Milstead

Position
Vice President

Company
McKay Oil Corporation


Date



SURVEYOR CERTIFICATION

I hereby certify that the well location shown on this plat was plotted from field notes of actual surveys made by me or under my supervision, and that the same is true and correct to the best of my knowledge and belief.

Date
11/98
Signature
Jackie D. Atkins
Professional Surveyor


JACKIE D. ATKINS
NEW MEXICO
LAND SURVEYOR
Certificate No.
LS 8504

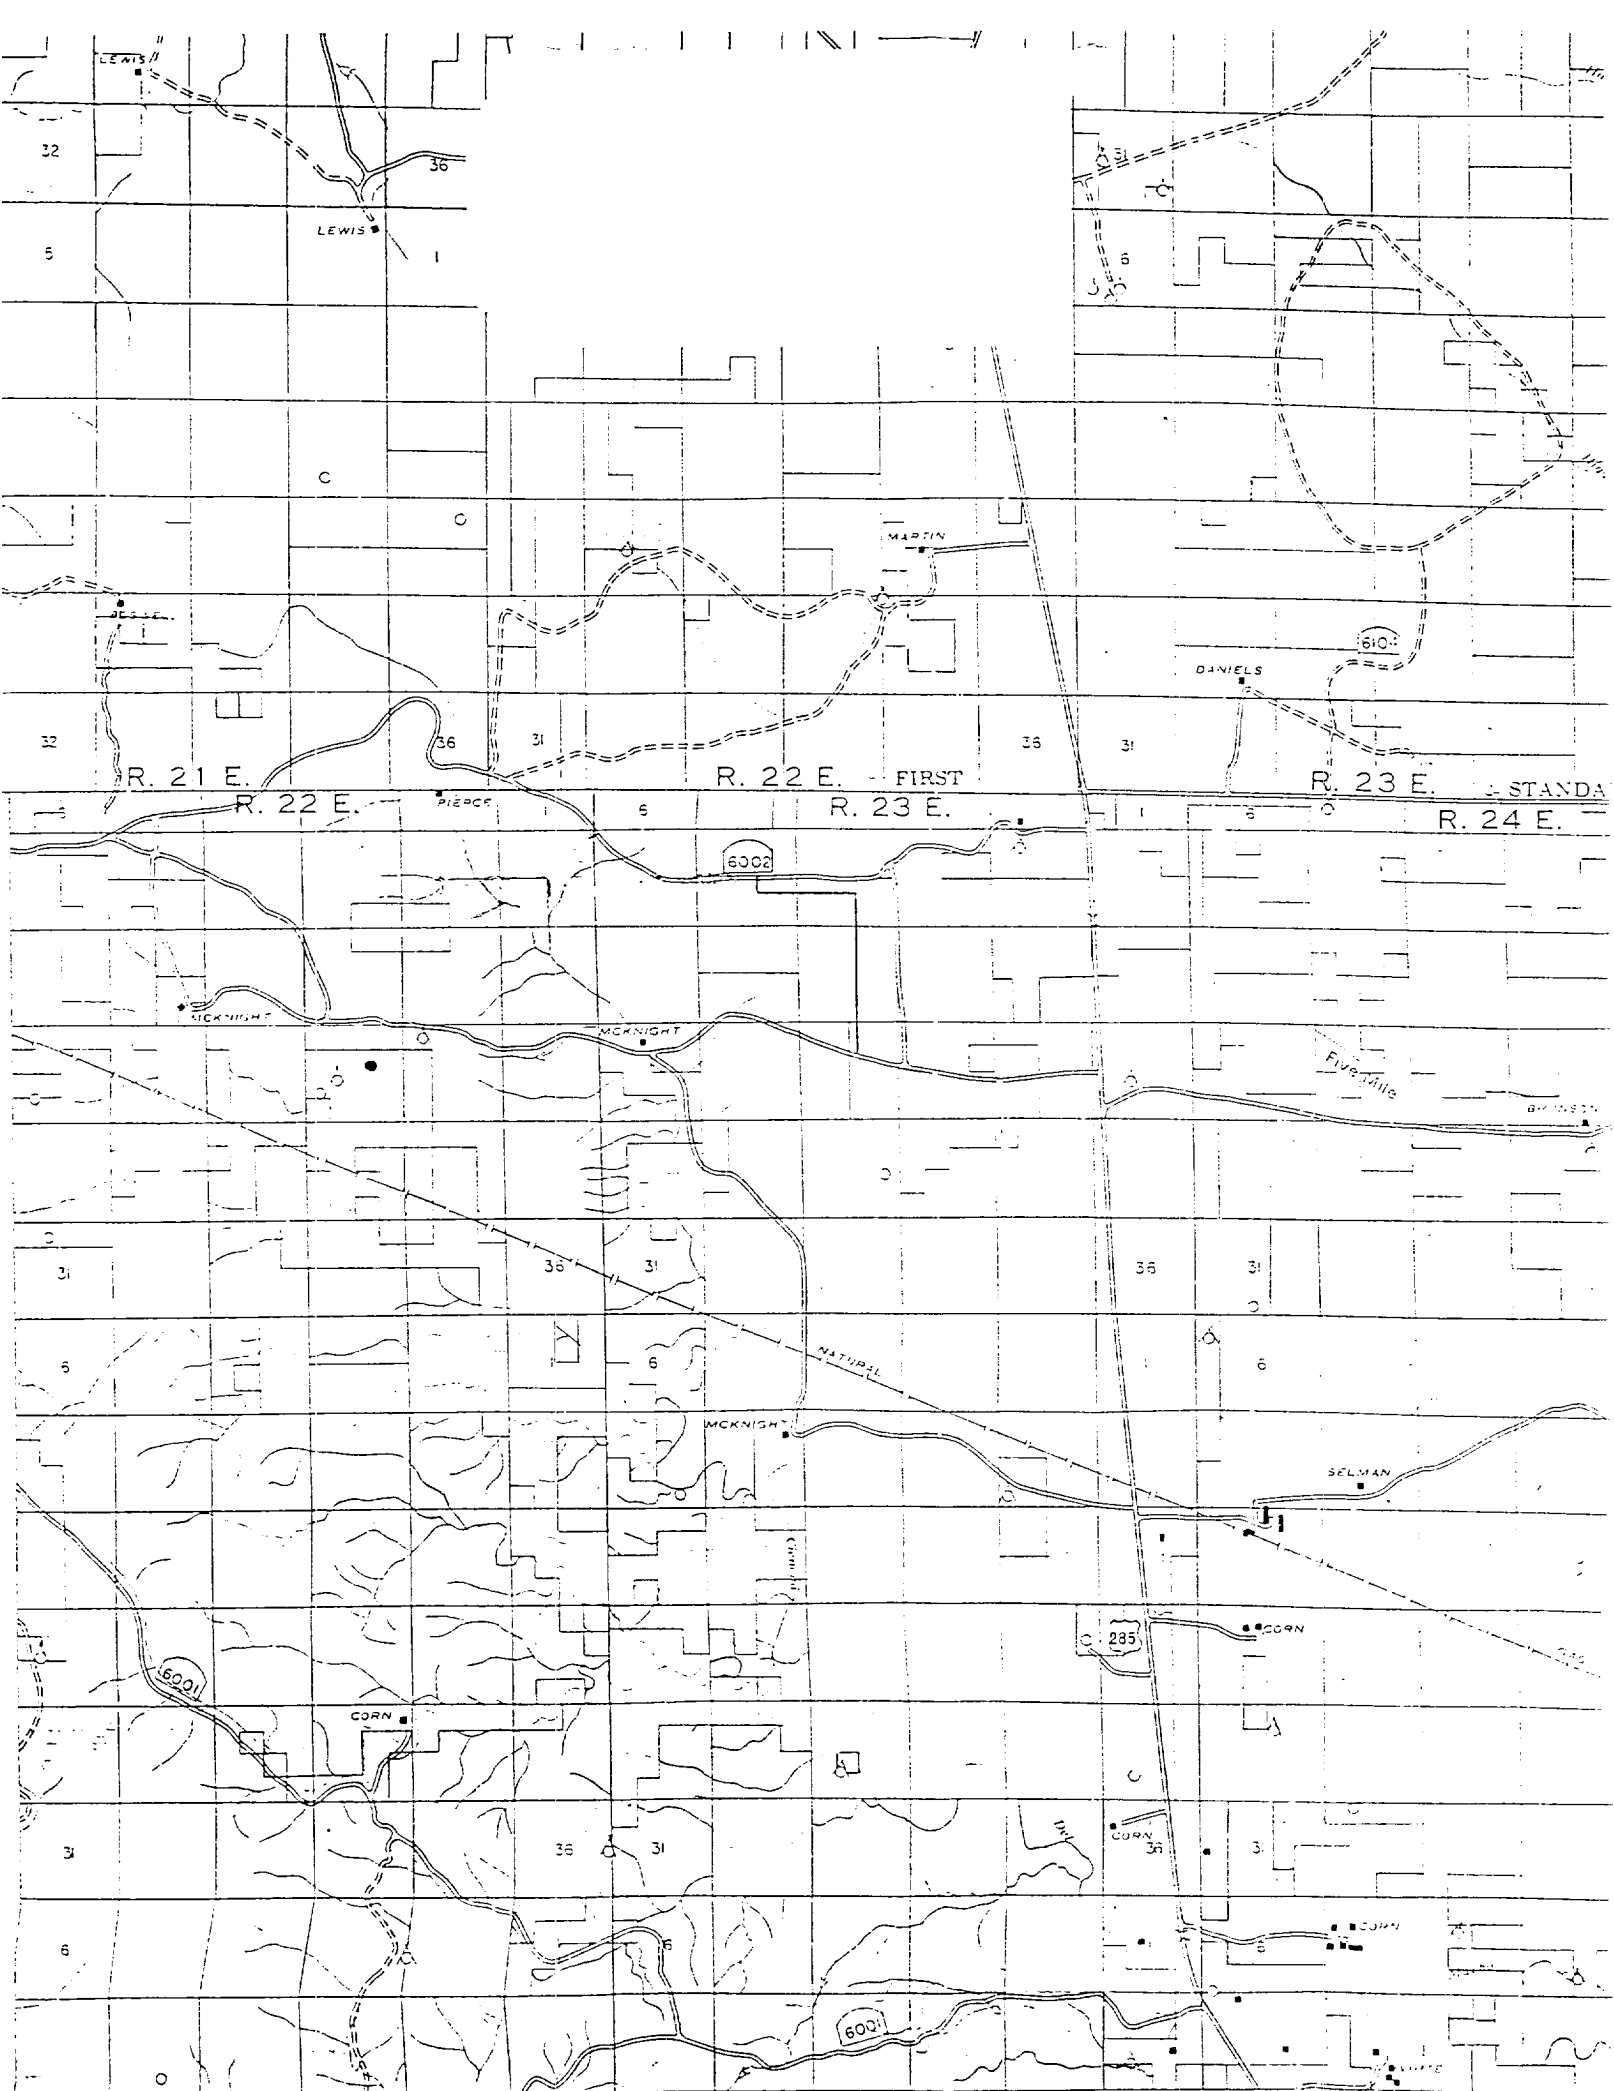

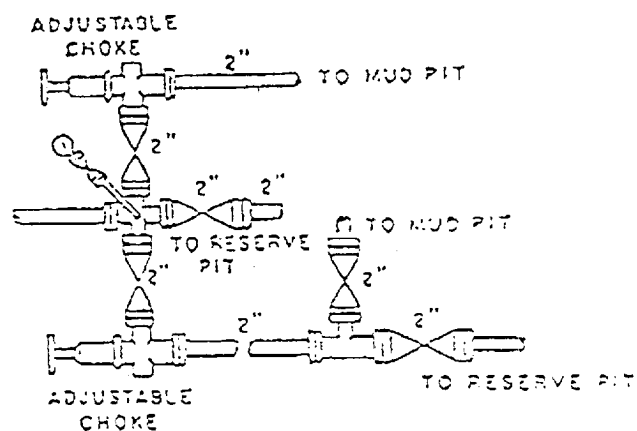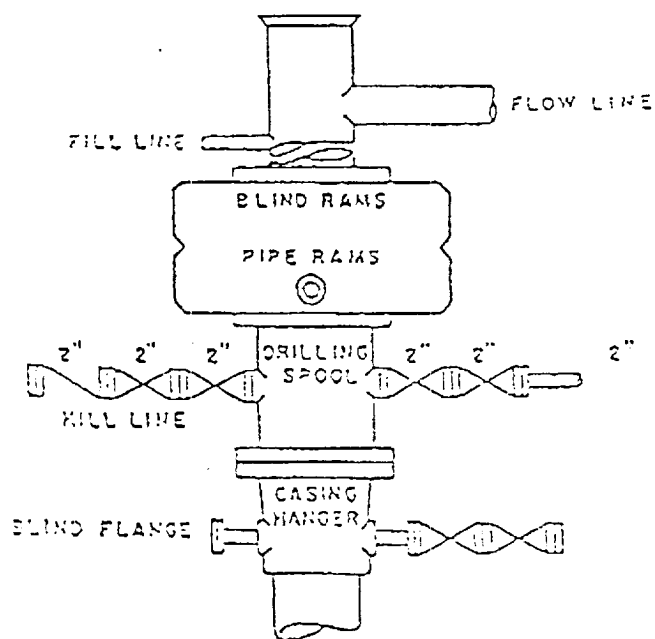

EOP DIAGRAM

3000# Working Pressure
Rams Operated Daily

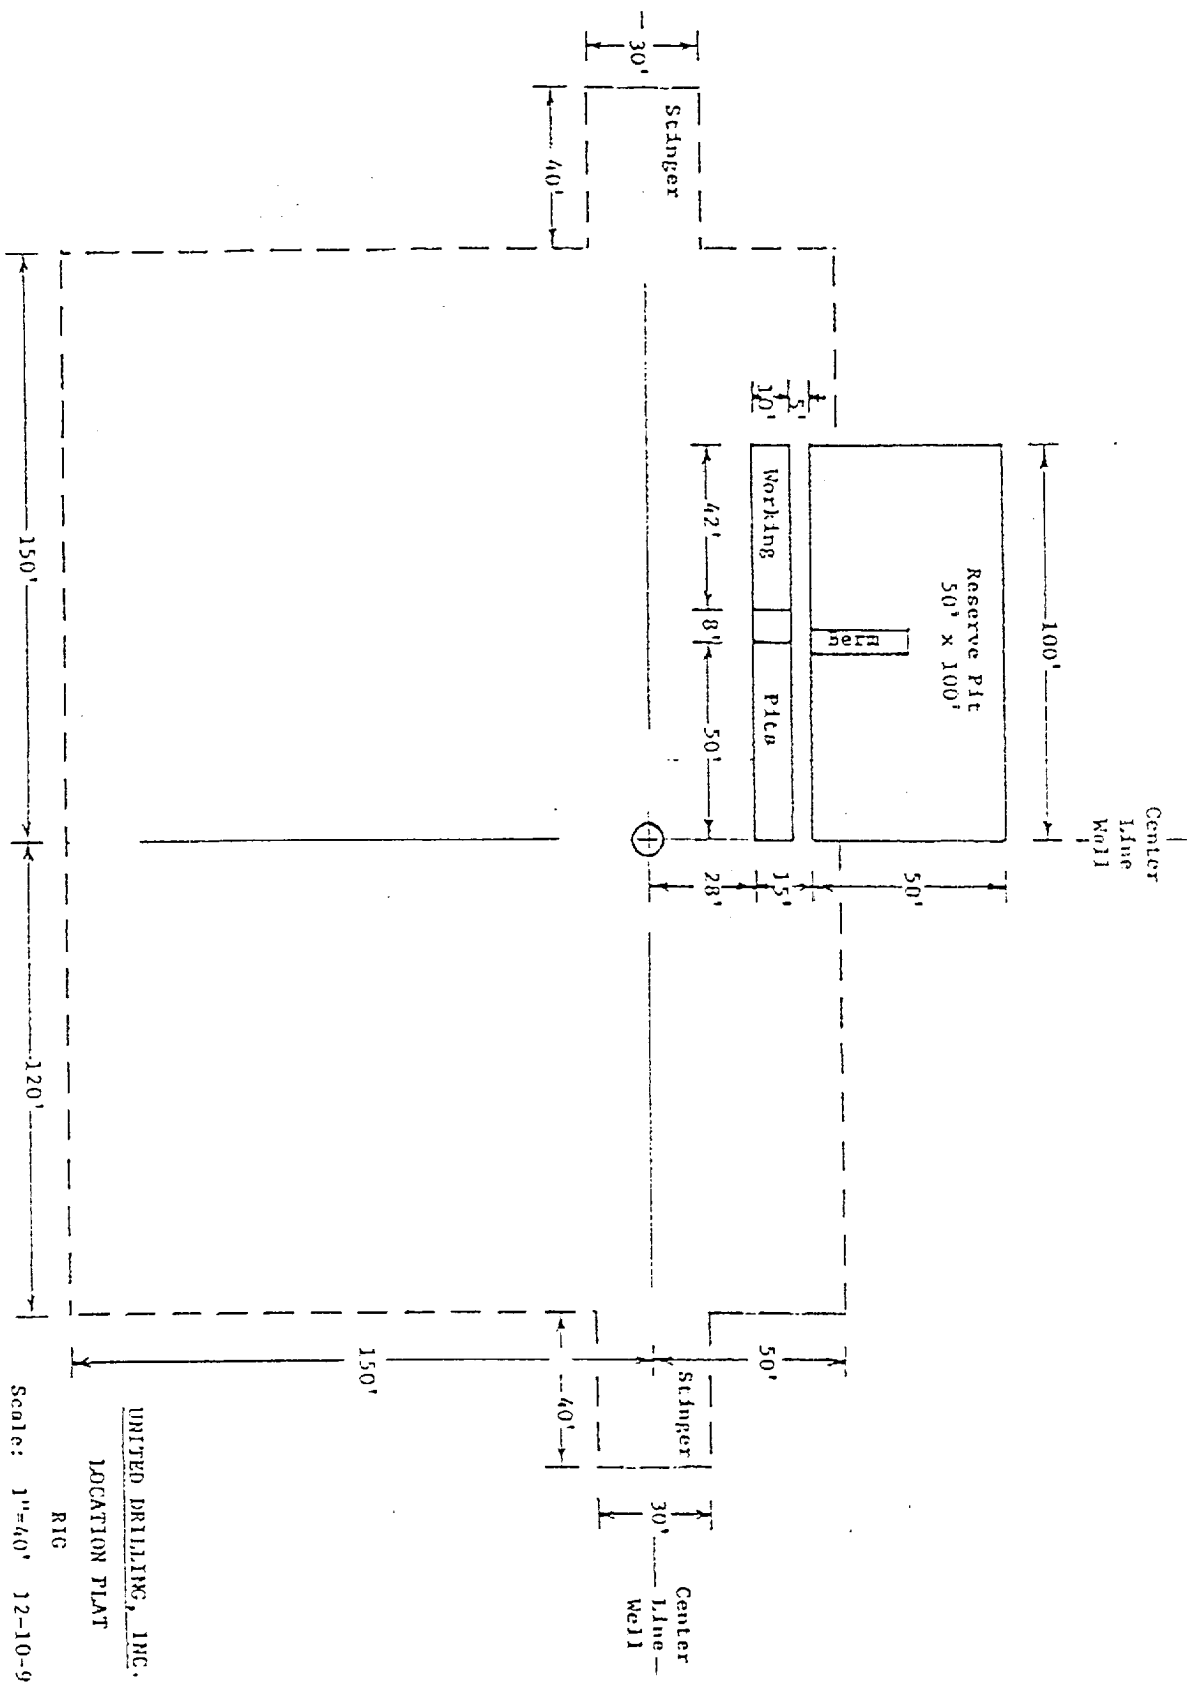

UNITED DRILLING, INC.
 LOCATION PLAT
 RIG
 Scale: 1"=40' 12-10-9