

District I
1625 N. French Dr., Hobbs, NM 88240
District II
1301 W. Grand Avenue, Artesia, NM 88210
District III
1000 Rio Brazos Road, Aztec, NM 87410
District IV
1220 S. St. Francis Dr., Santa Fe, NM 87505

State of New Mexico
Energy Minerals and Natural Resources

Oil Conservation Division
1220 South St. Francis Dr.
Santa Fe, NM 87505

Form C-107
Revised March 17, 1999

Filing Instructions
At Bottom of Page

APPLICATION FOR MULTIPLE COMPLETION

Yates Petroleum Corporation		105 S. 4th Street		Artesia, New Mexico 88210			
Operator		Address					
Dallas AUE State		1	I	35	9S 26E	Chaves	
Lease	Well No.	Unit Ltr.	-	Sec	-	Twp - Rge	County
All applicants for multiple completion must complete Items 1 and 2 below.							
1. The following facts are submitted:	Upper Zone	Intermediate Zone	Lower Zone				
a. Name of Pool and Formation	Foor Ranch (Wolfcamp)		Foor Ranch (Pre-Permian)				
b. Top and Bottom of Pay Section (Perforations)	5356-5370'		6015-6080'				
c. Type of production (Oil or Gas)	Gas		Gas				
d. Method of Production (Flowing or Artificial Lift)	Flowing		Flowing				
e. Daily Production ☒ Actual ☐ Estimated Oil Bbls. Gas MCF Water Bbls.	645 Mcfd 10 bopd 0 bwpd		374 Mcfd 0 bopd 0 bwpd				

2. The following must be attached:

- Diagrammatic Sketch of the Multiple Completion, showing all casing strings, including diameters and setting depths, centralizers and/or turbolizers and location thereof, quantities used and top of cement, perforated intervals, tubing strings, including diameters and setting depth, location and type of packers and side door chokes, and such other information as may be pertinent.
- Plat showing the location of all wells on applicant's lease, all offset wells on offset leases, and the names and addresses of operators of all leases offsetting applicant's lease.
- Electrical log of the well or other acceptable log with tops and bottoms of producing zones and intervals of perforation indicated thereon. (If such log is not available at the time application is filed it shall be submitted as provided by Rule 112-A.)

OPERATOR:

I hereby certify above information is true and complete to best of my knowledge, and belief.

Signature

James W. Pringle

Printed Name & Title James W. Pringle Operations Engineer

Date 10-15-02 Telephone (505) 7484182

OIL CONSERVATION DIVISION

Approved by

ORIGINAL SIGNED BY TIM W. GUM
DISTRICT II SUPERVISOR

Title

Date

OCT 30 2002

NOTE: If the proposed multiple completion will result in an unorthodox well location and/or a separate application for approval of the same should be filed simultaneously with this application.

FILING INSTRUCTIONS:

- District Approval -- See rule 112-A-E -- Submit 4 copies of Form C-107 with a
- Division Director Administrative Approval -- See Rule 112-C -- Submit 2 copies and 2 copies of Form C-107 with attachments to appropriate district office.
- Multiple completions not qualifying for District or Division Director approval may be set for hearing as outlined in Rule 112-A-E.


Condition of Approval: Operator to notify
OCD 48 hrs prior to Packer Leakage Test
Rule 112(2)(b)

: in Santa Fe

Yates Petroleum Corporation is the only operator surrounding this well.

WELLNAME: Dallas "AUE" State #1 FIELD: FOOR RANCH
 LOCATION: 1500' FSL & 660' FEL, Sec 35, T9S, R26E, CHAVES CO, NM.
 BL: 3,862 ZERO: _____ AGL: _____ KB: 3,875
 SPUD DATE: 7/19/01 COMPLETION DATE: _____
 COMMENTS: _____

CASING PROGRAM	
SIZE/WT/GR/CONN	DEPTH SET
8 5/8", 24.0 #/ft, J-55, STG 1, 133'	
5 1/2", 15.50 #/ft, J-55, STG 6, 450'	

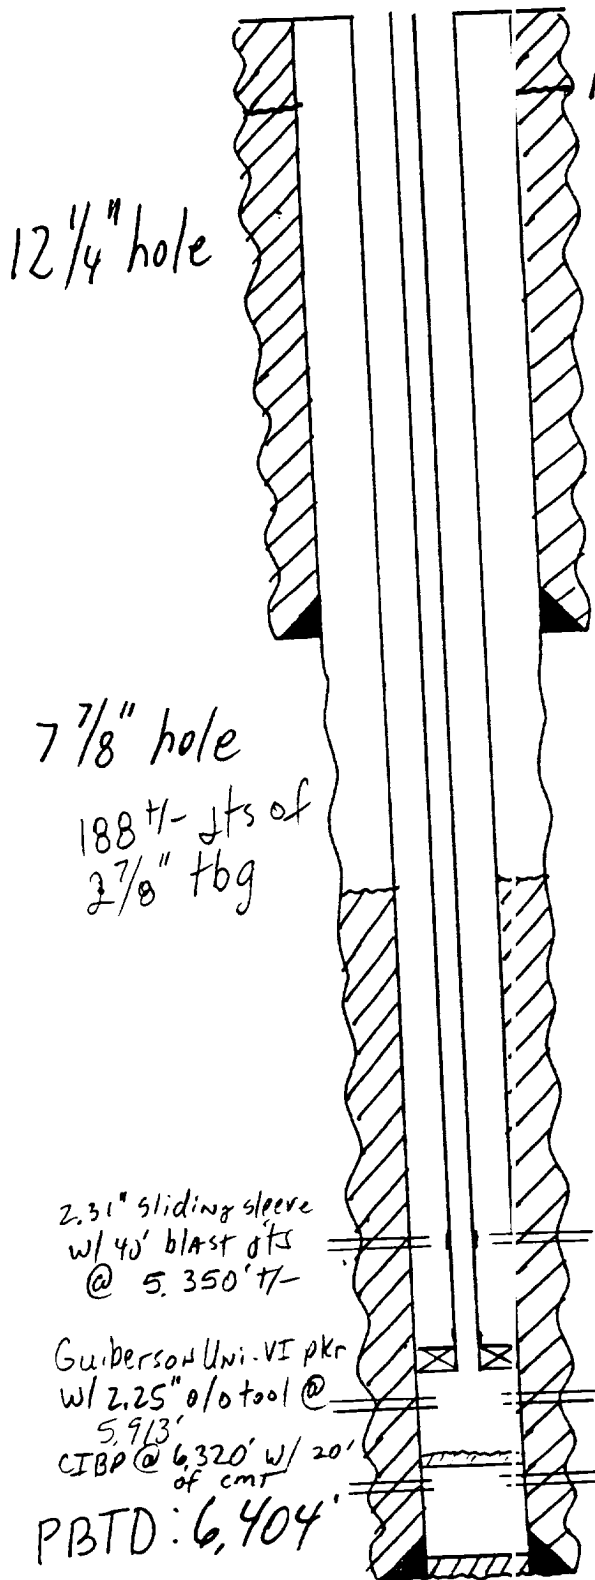

1" f/ 200' w/
185 SACKS

8 5/8" set @ 1,133', CMTD w/ 600 SACKS
CMT circ to surface

TOC: 4,060', CBL

Wolfcamp

5,356' - 5,370' w/ 4 jsf "B" zone

Silurian

6,015' - 6,080' w/ 4 jsf in 2 intervals, shot 8/23/01

Granite wash

6,360' - 6,369' w/ 4 jsf - 15 m cmt, shot 8/17/01

5 1/2" CMTD w/ 500 SACKS of cement
set @ 6,450'

DATE: 8/13/01 JWP

- SKETCH NOT TO SCALE -

COMPANY: Yates Petroleum Corporation

WELL: Dallas "AUE" State #1

FIELD: Foer Ranch


COUNTY: Chaves STATE: New Mexico

COUNTY: Chaves Field: Foer Ranch Location: 1500' FSL & 660' FEL (NESE) Well: Dallas "AUE" State #1 Company: Yates Petroleum Corporation	Schlumberger		Platform Express	
			Three Detector Litho-Density	
			Compensated Neutron / NGT	
	LOCATION 1500' FSL & 660' FEL (NESE) FILED AS 31 2001		Elev.: K.B. 3875 ft G.L. 3862 ft D.F. 3874 ft	
Perm. Datum: Ground Level		Elev.: 3862 ft		
Log Measured From: Kelly Bushing		13.0 ft above Perm. Datum		
Drilling Measured From: Kelly Bushing				
API Serial No. 30-005-63237		SECTION 35	TOWNSHIP 9S	RANGE 26E


Logging Date	10-AUG-2001
Run Number	One
Depth Driller	6450 ft
Schlumberger Depth	6450 ft
Bottom Log Interval	6432 ft
Top Log Interval	200 ft
Casing Driller Size @ Depth	8.625 in @ 1133 ft
Casing Schlumberger	1135 ft
Bit Size	7.875 in
Type Fluid In Hole	Cut Brine / Starch / Gel
Density	9.9 lbm/gal
Viscosity	56 s
Fluid Loss	5 cm3
PH	10
Source Of Sample	Circulation Tank
RM @ Measured Temperature	0.047 ohm.m @ 84 degF
RMF @ Measured Temperature	0.043 ohm.m @ 86 degF
RMC @ Measured Temperature	@
Source RMF	RMC
RM @ MRT	0.037 @ 110
RMF @ MRT	0.034 @ 110
Maximum Recorded Temperatures	110 degF
Circulation Stopped	Time 10-AUG-2001 9:30
Logger On Bottom	Time 10-AUG-2001 18:15
Unit Number	3178 Roswell
Recorded By	Roberta Delidais / Billy Morris
Witnessed By	Killer Spear

WORK LOG



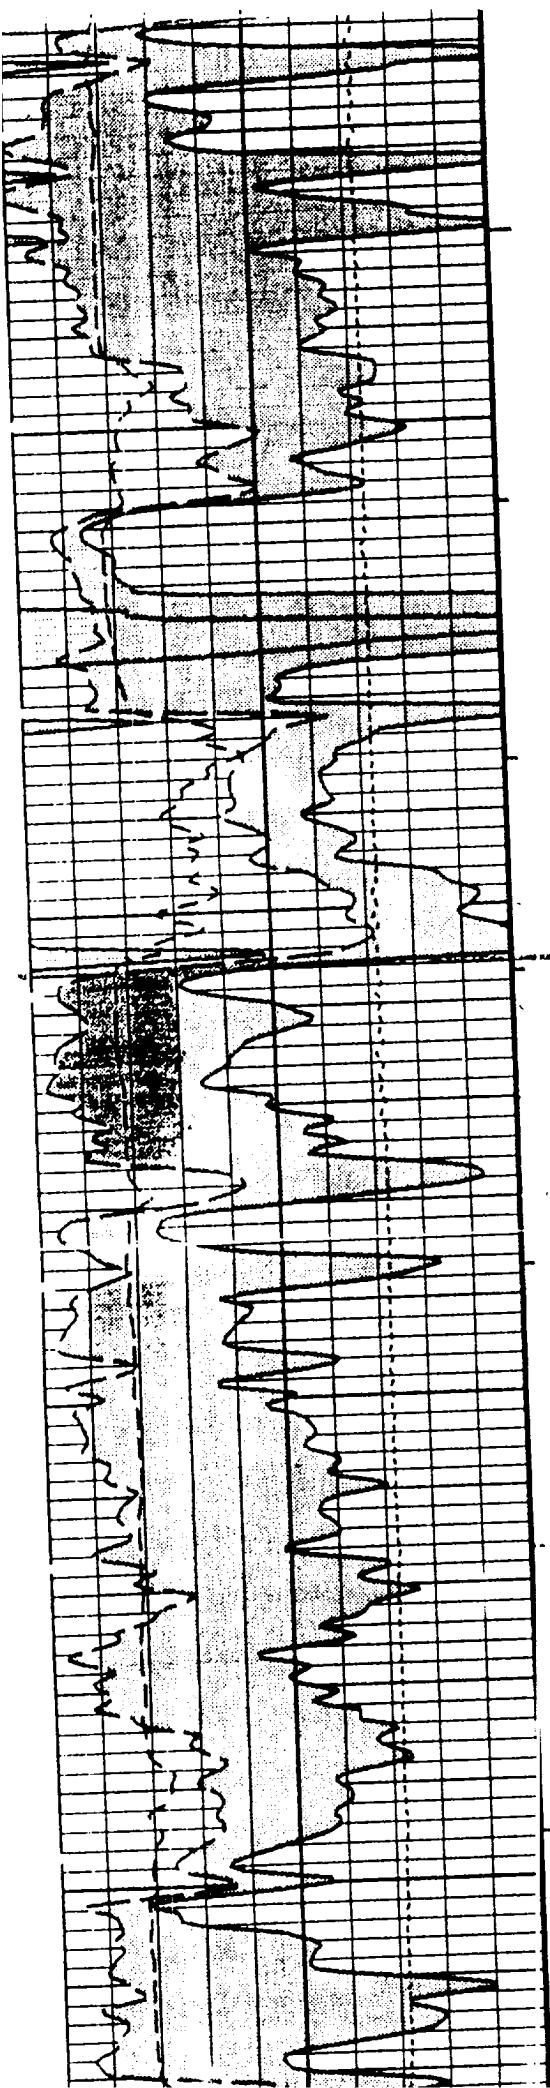

5300

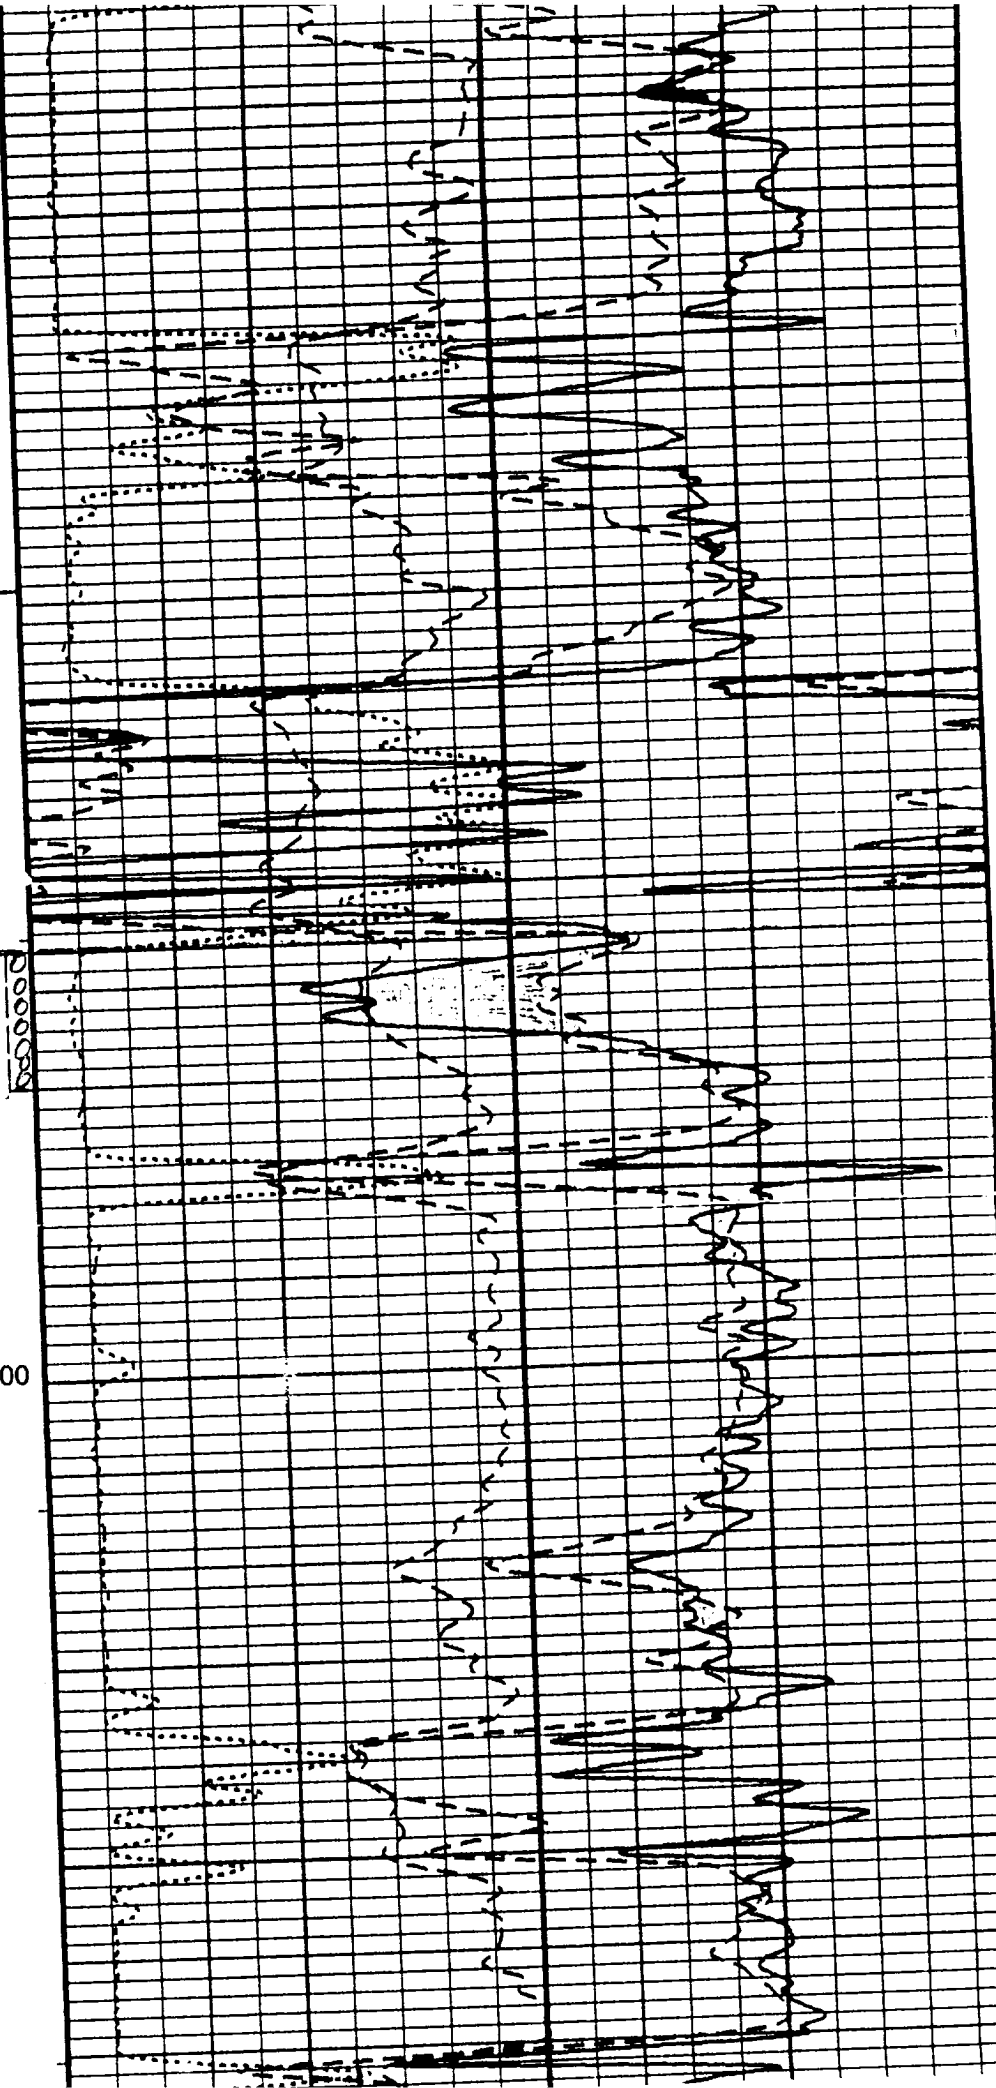

5400

