


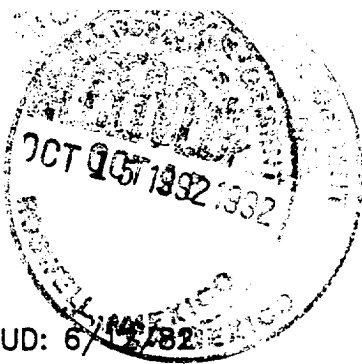

E. ANOLA FEDERAL 1
SECTION 21, T2N, R23E
DeBACA COUNTY, NEW MEXICO
PROPOSED P&A SCHEMATIC

SPUD: 6/12/82

RKB - 4622'


GL - 4609'

20" CONDUCTOR @ 40'
TOC @ SURFACE

8-5/8" 24# CASING @ 987'
TOC @ SURFACE

4-1/2" 11.6# CASING @ 4480'
TOC @ 2800'

TD @ 4480'

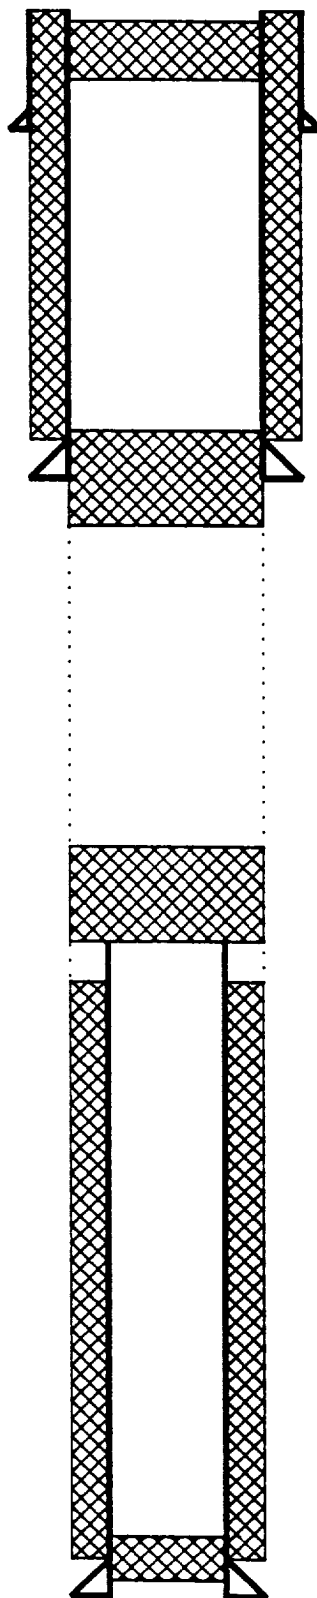

4" OD DRY HOLE MARKER 4' AGL
CASING STUBS CUT OFF 3' BGL

15 sx CMT PLUG @ 50' - SURFACE

50 sx CMT PLUG @ 932' - 1042'

9.0 ppg MUD BETWEEN ALL PLUGS
w/ 12.5 lbs/bbl GEL
or MIN 35 sec/qt FUNNEL VIS

80 sx CMT PLUG @ 2600' - 2740'

4-1/2" CSG CUT OFF @ 2750'
4-1/2" CSG TESTED TO 1000 psi
PRIOR TO BEING CUT OFF

CEMENT SPECIFICATIONS

DENSITY - 15.6 ppg

YIELD - 1.18 CF/sx

CLASS H

100% EXCESS IN OPEN HOLE