

UNITED STATES  
DEPARTMENT OF THE INTERIOR  
BUREAU OF LAND MANAGEMENT

N.M. Oil Cons. Division  
811 S. 1st Street  
Artesia, NM 88210-2834

FORM APPROVED  
OMB No. 1004-0135  
Expires November 30, 2000

**SUNDRY NOTICES AND REPORTS ON WELLS**  
*Do not use this form for proposals to drill or to re-enter an abandoned well. Use Form 3160-3 (APD) for such proposals.*

**SUBMIT IN TRIPLICATE - Other Instructions on reverse side**

1. Type of Well

☒ Oil Well ☐ Gas Well ☐ Other

2. Name of Operator

Yates Petroleum Corporation

3a. Address

105 S. 4th St. - Artesia, NM 88210

3b. Phone No. (include area code)

505-748-1471

4. Location of Well (Footage, Sec., T., R., M., or Survey Description)

330' FSL & 330' FWL of Section 3-T18S-R29E (Unit M, SWSW)

Lease Serial No.

LC-058480

6. If Indian, Allottee or Tribe Name

7. If Unit or CA/Agreement, Name and/or No.

8. Well Name and No.

WLHU G4S Unit Tract 10A-1

9. API Well No.

30-015-03271

10. Field and Pool, or Exploratory Area

Loco Hills-Queen-GB-SA

11. County or Parish, State

Eddy Co., NM

**12. CHECK APPROPRIATE BOX(ES) TO INDICATE NATURE OF NOTICE, REPORT, OR OTHER DATA**

TYPE OF SUBMISSION	TYPE OF ACTION			
<input checked="" type="checkbox"/> Notice of Intent	<input type="checkbox"/> Acidize	<input type="checkbox"/> Deepen	<input type="checkbox"/> Production (Start/Resume)	<input type="checkbox"/> Water Shut-Off
<input type="checkbox"/> Subsequent Report	<input type="checkbox"/> Alter Casing	<input type="checkbox"/> Fracture Treat	<input type="checkbox"/> Reclamation	<input type="checkbox"/> Well Integrity
<input type="checkbox"/> Final Abandonment Notice	<input type="checkbox"/> Casing Repair	<input type="checkbox"/> New Construction	<input type="checkbox"/> Recomplete	<input type="checkbox"/> Other
	<input type="checkbox"/> Change Plans	<input checked="" type="checkbox"/> Plug and Abandon	<input type="checkbox"/> Temporarily Abandon	
	<input type="checkbox"/> Convert to Injection	<input type="checkbox"/> Plug Back	<input type="checkbox"/> Water Disposal	

13. Describe Proposed or Completed Operation (clearly state all pertinent details, including estimated starting date of any proposed work and approximate duration thereof. If the proposal is to deepen directionally or recomplete horizontally, give subsurface locations and measured and true vertical depths of all pertinent markers and zones. Attach the Bond under which the work will be performed or provide the Bond No. on file with BLM/BIA. Required subsequent reports shall be filed within 30 days following completion of the involved operations. If the operation results in a multiple completion or recompletion in a new interval, a Form 3160-4 shall be filed once testing has been completed. Final Abandonment Notices shall be filed only after all requirements, including reclamation, have been completed, and the operator has determined that the site is ready for final inspection.)

Propose to plug and abandon as follows:

- TOOH with 2-7/8" tubing.
- TIH with wireline set CIBP and set CIBP at 2290'.\* TOOH. TIH with tubing & tag CIBP. Load hole with plugging mud. Keep wellbore loaded with plugging mud.
- Set a 30 sack Class C cement plug from 2290-2140'. TOOH with tubing.
- Perforate 7" casing with 6 holes at 1200' and 6 holes at 409'.\* 320'
- TIH with wireline set cement retainer and set retainer at 1150'. TOOH. TIH with tubing. If necessary, load hole with plugging mud. Sting into retainer and establish injection rate. Squeeze with 75 sacks Class C cement. Leave 35' of cement on top of retainer. TOOH with tubing.
- Nipple down BOP. TIH with wireline set cement retainer and set retainer at 309'. TOOH. TIH with tubing. If necessary, load hole with plugging mud. Sting into retainer and establish circulation. Squeeze with 60 sacks Class C cement from 409-309'. Leave 35' of cement on top of retainer. TOOH with tubing.

14. I hereby certify that the foregoing is true and correct

Name (Printed/Typed)

Rusty Klein

CONTINUED ON NEXT PAGE:

Title Operations Technician

Signature

Date March 15, 2000

**THIS SPACE FOR FEDERAL OR STATE OFFICE USE**

Approved by

(ORIG. SGD.) ALEXIS C. SWOBODA

PETROLEUM ENGINEER

MAR 17 2000

Office

**SEE ATTACHED FOR  
CONDITIONS OF APPROVAL**

Title 18 U.S.C. Section 1001 and Title 43 U.S.C. Section 1212, make it a crime for any person knowingly and willfully to make to any department or agency of the United States any false, fictitious or fraudulent statements or representations as to any matter within its jurisdiction.

YATES PETROLEUM CORPORATION  
WLHU G4S Unit Tract 10A-1  
Section 3-T18S-R29E  
Eddy County, New Mexico

SUNDRY NOTICE CONTINUED:

7. Spot a 15 sack Class C cement plug at surface.
8. Install regulation abandonment marker.


NOTIFY BLM-CARLSBAD (505-887-6544) AND OCD-ARTESIA (505-748-1283) 24 HOURS PRIOR  
TO COMMENCING PLUGGING OPERATIONS

  
Rusty Klein  
Operations Technician  
March 15, 2000

WELL NAME: ALPHA 10 FIELD AREA:                       
 LOCATION: 330 E 5th FW 5-185-20E Eddy nty  
 GL: 35.1 ZERO:            AGL:             
 KB:            ORIG. DRILL. / COMPLETION DATE:             
 COMMENTS: Spud: 7-6-39  
Comp: 10-13-39

CASING PROGRAM:

SIZE/WT./GR./CONN.	DEPTH SET
8 5/8" 24.2	389'
7" 10.7	2365'

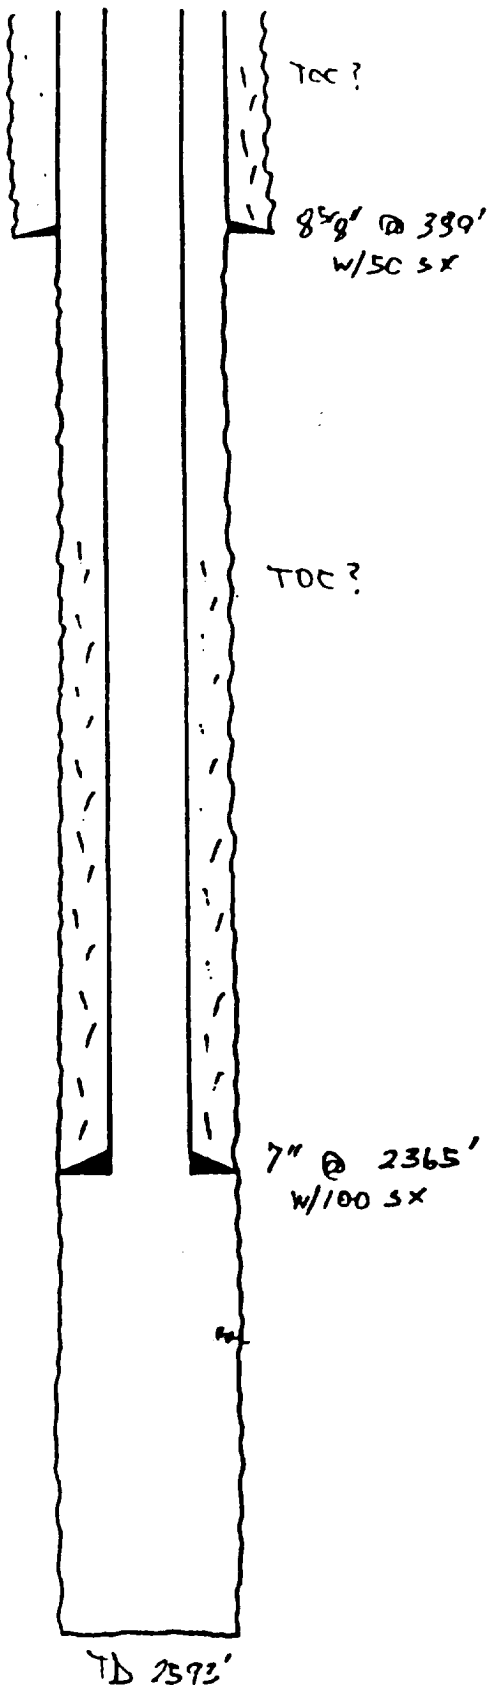

BEFORE

Tops: Salt 370'  
 Anhydrite 885'  
 Gray Slat 1225'  
 Red sand 2045'  
 Brown line 2435'  
 Brown sand 2570'

WELL NAME: NE 1/4 16 A-1 FIELD AREA:

LOCATION: 330 ksl, NW 1/4 16-185-27E Eddy, unity


GL: 35' 4" ZERO:  AGL:

KB:  ORIG. DRG./COMM. DATE:

COMMENTS: Spud: 7-6-39  
Comp: 10-13-39

CASING PROGRAM:

SIZE/WT./GR./COMM.	DEPTH SET
8 5/8" 24#	389'
7" 10#	2365'

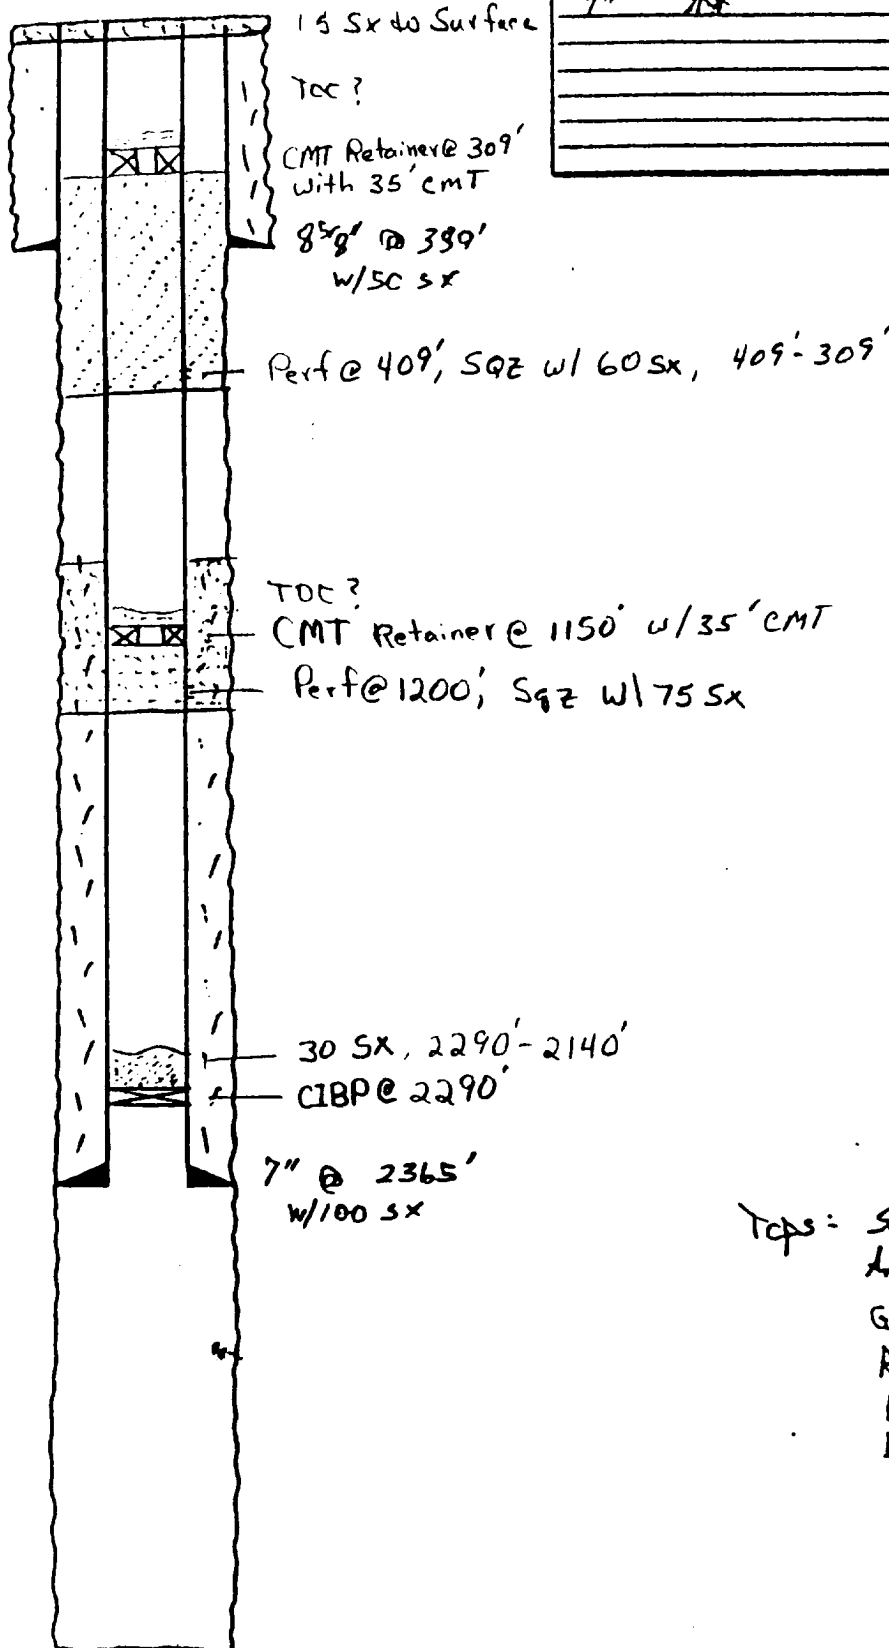

AFTER

Tops: Salt 370'  
 Anhydrite 885'  
 Gray Slat 1225'  
 Red sand 2045'  
 Brown line 2435'  
 Brown sand 2570'

TD 2593'