

UNITED STATES
DEPARTMENT OF THE INTERIOR
BUREAU OF LAND MANAGEMENT

FORM APPROVED
OMB No. 1004-0135
Expires November 30, 2000

N.M. Oil Cons. Division
811 S. 1st Street
Artesia, NM 88210-2834

SUNDRY NOTICES AND REPORTS ON WELLS
*Do not use this form for proposals to drill or to re-
abandoned well. Use Form 3160-3 (APD) for such proposals.*

5. Lease Serial No. LC-062072
6. If Indian, Allottee or Tribe Name
7. If Unit or CA/Agreement, Name and/or No.
8. Well Name and No. WLHU G4S Unit Tract 17-2
9. API Well No. 30-015-03371
10. Field and Pool, or Exploratory Area Loco Hills-Q-GB-SA
11. County or Parish, State Eddy Co., NM

SUBMIT IN TRIPLICATE - Other instructions on reverse side

1. Type of Well
 Oil Well Gas Well Other

2. Name of Operator
Yates Petroleum Corporation

3a. Address 105 S. 4th St. - Artesia, NM 88210
3b. Phone No. (include area code) 505-748-1471

4. Location of Well (Footage, Sec., T., R., M., or Survey Description)
1650' FNL & 2310' FEL of Section 10-T18S-R29E (Unit G, SWNE)

12. CHECK APPROPRIATE BOX(ES) TO INDICATE NATURE OF NOTICE, REPORT, OR OTHER DATA

TYPE OF SUBMISSION	TYPE OF ACTION			
<input checked="" type="checkbox"/> Notice of Intent	<input type="checkbox"/> Acidize	<input type="checkbox"/> Deepen	<input type="checkbox"/> Production (Start/Resume)	<input type="checkbox"/> Water Shut-Off
<input type="checkbox"/> Subsequent Report	<input type="checkbox"/> Alter Casing	<input type="checkbox"/> Fracture Treat	<input type="checkbox"/> Reclamation	<input type="checkbox"/> Well Integrity
<input type="checkbox"/> Final Abandonment Notice	<input type="checkbox"/> Casing Repair	<input type="checkbox"/> New Construction	<input type="checkbox"/> Recomplete	<input type="checkbox"/> Other
	<input type="checkbox"/> Change Plans	<input checked="" type="checkbox"/> Plug and Abandon	<input type="checkbox"/> Temporarily Abandon	
	<input type="checkbox"/> Convert to Injection	<input type="checkbox"/> Plug Back	<input type="checkbox"/> Water Disposal	

13. Describe Proposed or Completed Operation (clearly state all pertinent details, including estimated starting date of any proposed work and approximate duration thereof. If the proposal is to deepen directionally or recomplete horizontally, give subsurface locations and measured and true vertical depths of all pertinent markers and zones. Attach the Bond under which the work will be performed or provide the Bond No. on file with BLM/BIA. Required subsequent reports shall be filed within 30 days following completion of the involved operations. If the operation results in a multiple completion or recompletion in a new interval, a Form 3160-4 shall be filed once testing has been completed. Final Abandonment Notices shall be filed only after all requirements, including reclamation, have been completed, and the operator has determined that the site is ready for final inspection.)

Propose to plug and abandon as follows:

1. TIH with wireline set CIBP and set CIBP at 2473'. TOOH. TIH with tubing and tag CIBP. Load hole with plugging mud. Spot a 30 sack Class C cement plug from 2473-2343'. TOOH.
2. Perforate 7" casing with 6 holes at 1010' and 6 holes at 453'.
3. TIH with wireline set cement retainer and set retainer at 900'. TOOH. TIH with tubing and sting into retainer. Establish an injection rate. Squeeze with 75 sacks Class C cement. leave 35' of cement on top of retainer. TOOH with tubing.
4. TIH with wireline set cement retainer and set retainer at 353'. TOOH. TIH with tubing and sting into retainer. Establish circulation. Squeeze with 60 sacks Class C cement from 453-353'. Leave 10 sacks of cement on top of retainer. TOOH with tubing.
5. Spot a 15 sack Class C cement plug at surface.
6. Install regulation abandonment marker.

NOTIFY BLM-CARLSBAD (505-887-6544) AND OCD-ARTESIA (505-748-1283) 24 HOURS PRIOR TO

14. I hereby certify that the foregoing is true and correct
Name (Printed/Typed) Rusty Klein
Signature *Rusty Klein*
Title Operations Technician
Date June 18, 2001

THIS SPACE FOR FEDERAL OR STATE OFFICE USE

APPROVED
JUL 17 2001
GARY GOURLEY
PETROLEUM ENGINEER


Approved by
Conditions of approval, if any, are attached. Approval of this notice does not warrant or certify that the applicant holds legal or equitable title to those rights in the subject lease which would entitle the applicant to conduct operations thereon.

Title
Office

RECEIVED
JUL 13 01
BLM
ROSWELL NM

WELLNAME: Tract 17 Well No. 2 FIELD: W/LH4
 LOCATION: G, 16.50' FNL, 2310' FEL Sec 10, T18S, R29E, E. Joly Co. NM
 GL: 3482' ZERO: _____ AGL: _____ KB: _____
 SPUD DATE: 10-1-39 COMPLETION DATE: 11-12-39
 COMMENTS: _____


CASING PROGRAM		
SIZE/WT/GR/CONN		DEPTH SET
8 1/4" 28#		403'
7" 22#		2523'
6" O.H.		2605'

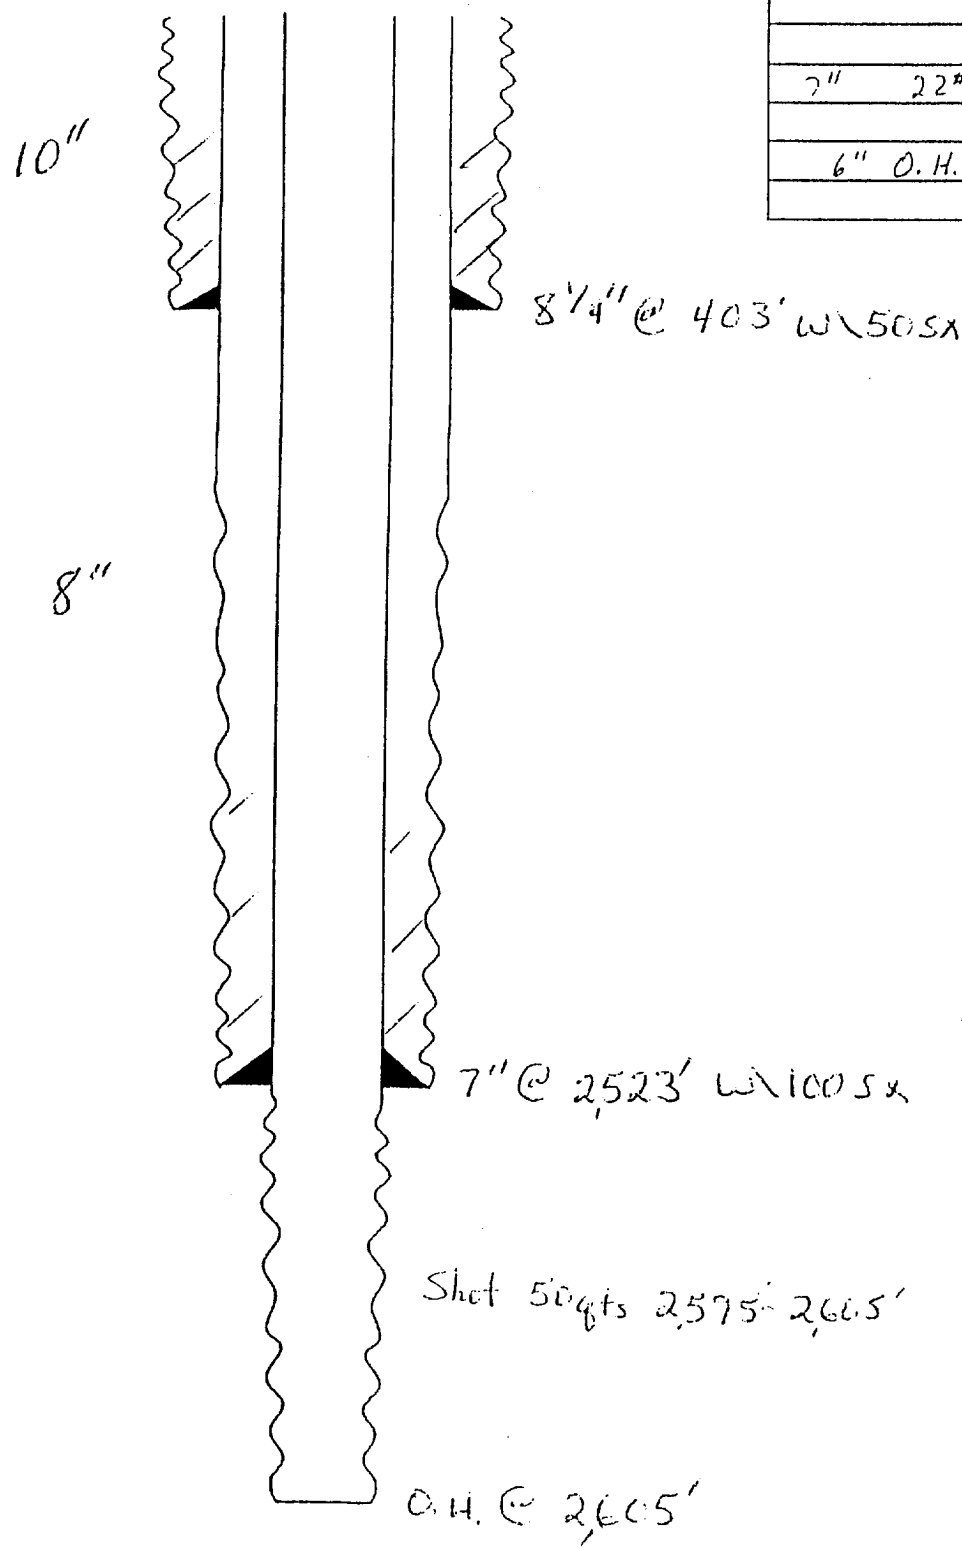

Tops
 Salt Top 380'
 Salt Base 860'
 Lit. Sand 2593'

WELLNAME: Tract 17 Well No. 2 FIELD: W L H U
 LOCATION: G 16.50' FNL 2310' FEL Sec 10, T18S, R29E, E. Poly Co. NM
 GL: 3482' ZERO: _____ AGL: _____ KB: _____
 SPUD DATE: 10-1-39 COMPLETION DATE: 11-10-39
 COMMENTS: _____

CASING PROGRAM		
SIZE	WT/GR/CONN	DEPTH SET
8 1/4"	28"	403'
7"	22#	2,523'
6"	O.H.	2,605'

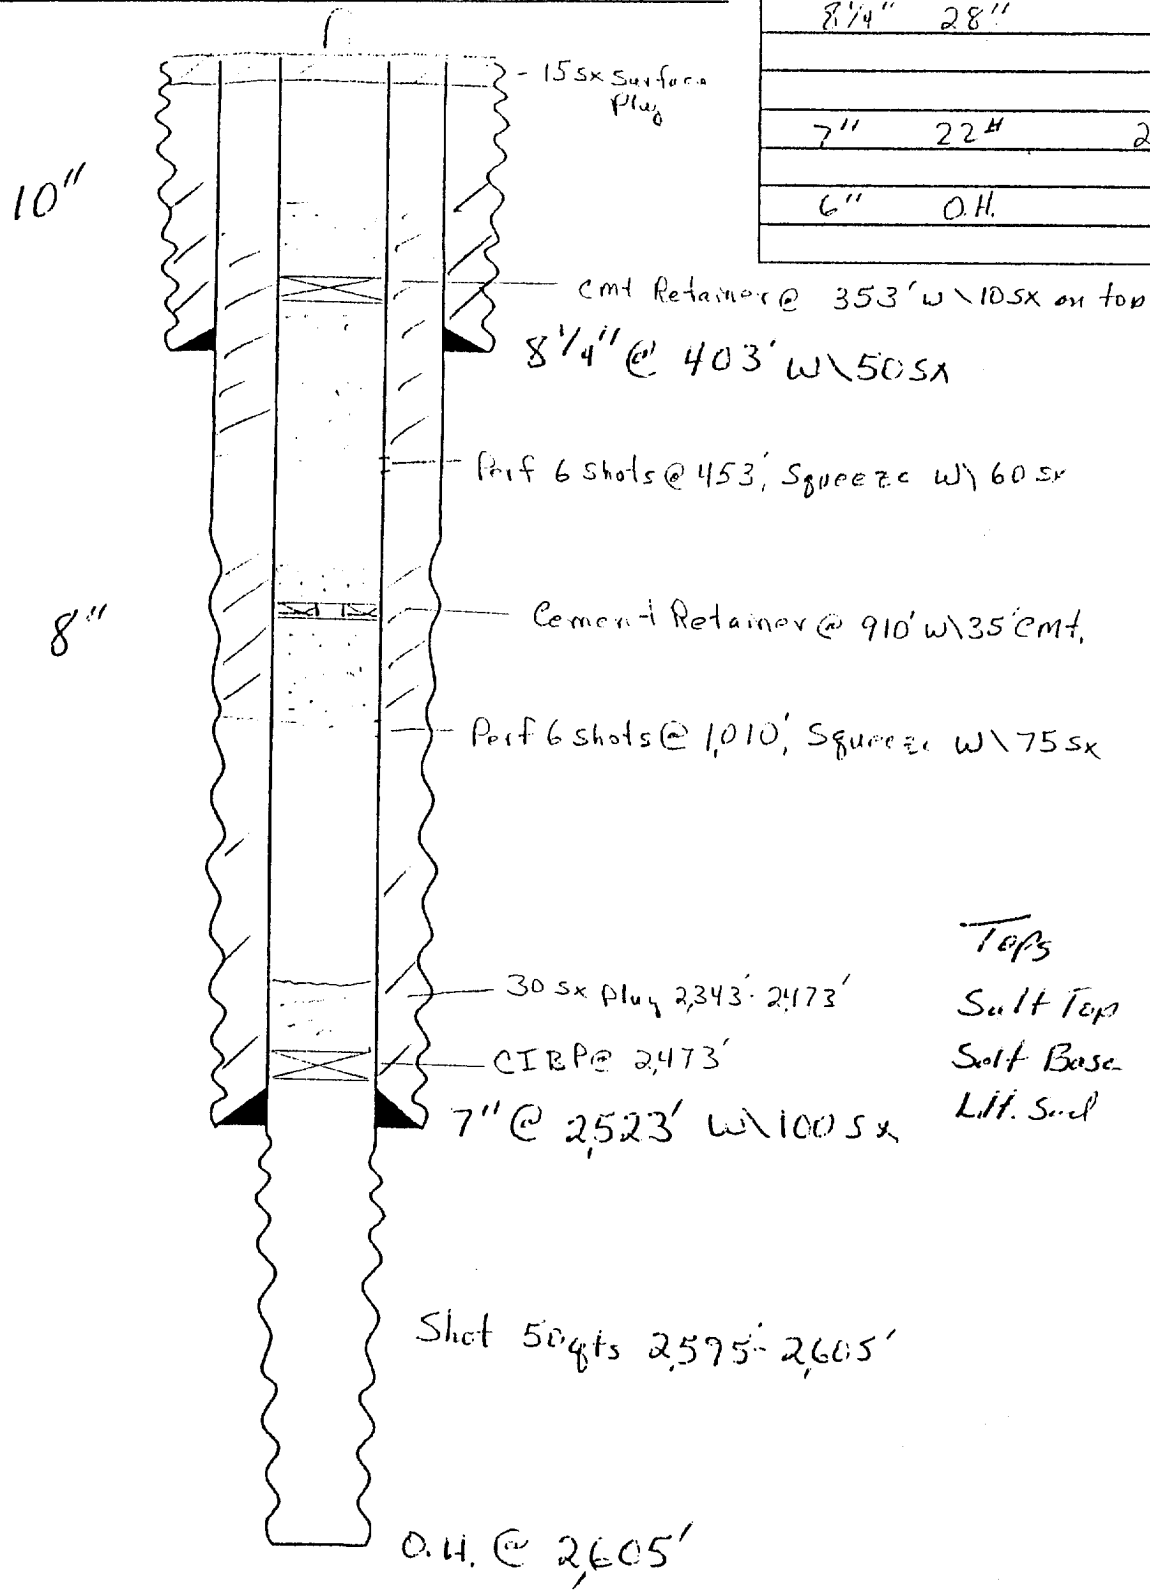

Tops
 Salt Top 380'
 Salt Base 860'
 Lit. Sand 2,593'