


K.B. + 7'

PROPOSED P & A PROCEDURE

6/5/95

SPOT 10 SXS SURFACE PLUG

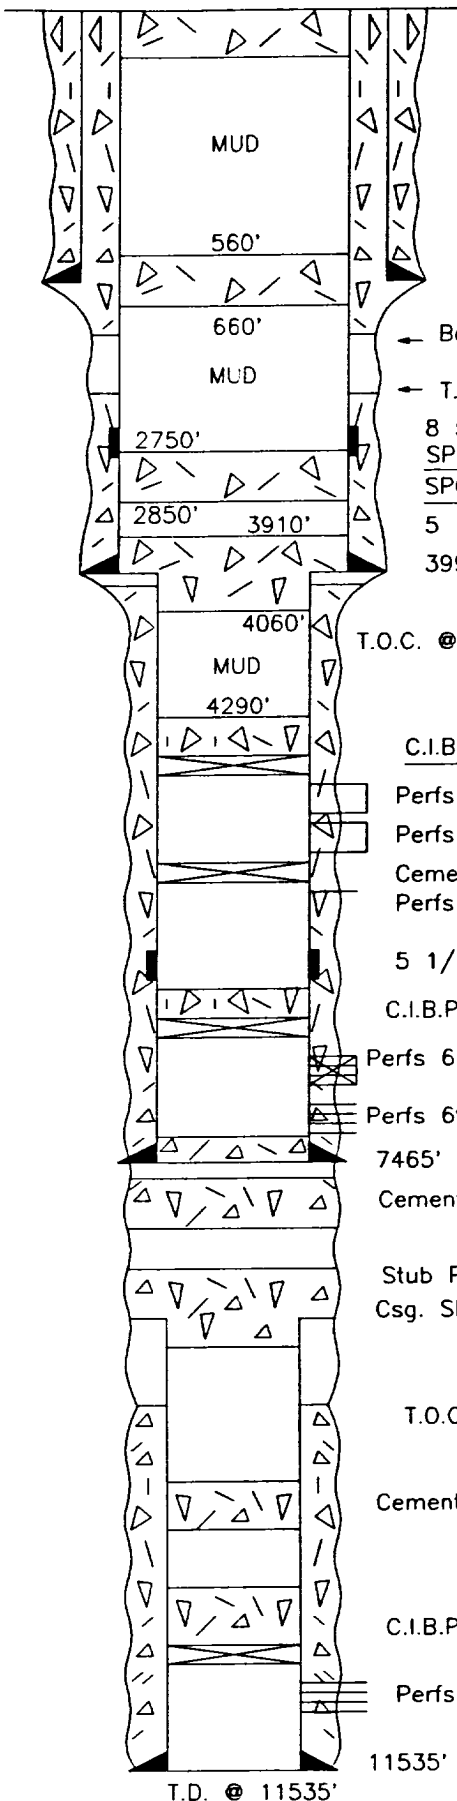

SPOT 30 SXS CEMENT 560'-660'

609' - 13 3/8", 48# Csg. Cemented w/500 sxs Circulated

← Base of Bradenhead Sqz. @ 1100' (Temp. Survey)

← T.O.C. @ 1800' (Temp. Survey)

8 5/8" D.V. Tool @ 2568'

SPOT 30 SXS CEMENT 2750'-2850'

SPOT 35 SXS CEMENT 3910'-4060'

5 1/2" Cut-Off @ 3960'

3990' - 8 5/8", 24# & 32# Csg.

Cemented 1st Stage 300 sxs

T.O.C. @ 4050' C.B.L. 2nd Stage 1300 sxs

Braden head squeezed 500 sxs

C.I.B.P. @ 4375' W/25 SXS CEMENT

Perfs 4416'-30', & 4448'

Perfs 4686'-4700'

Cement Retainer @ 4718'

Perfs @ 4728'

5 1/2" D.V. Tool @ 6014'

C.I.B.P. @ 6100' W/35' Cement

Perfs 6144'-6712' Squeezed

Perfs 6942'-7080'

7465' - 5 1/2", 15.5#, J-55 CSG. Cemented 1st Stage 295 sxs

Cement Plug 7474'-7789' 2nd Stage 395 sxs

Stub Plug 8580'-8380'

Csg. Shot @ 8480'

T.O.C. @ 9330' (Temp. Survey)

Cement Plug 10467'-10602'

C.I.B.P. @ 11300' W/50' Cement

Perfs 11402'-11474'

11535' - 4 1/2" Csg. w/425 sxs

T.D. @ 11535'

LYNX PETROLEUM

Jones "B" Federal No. 1

1980' FSL & 660' FEL

Section 25, T-19S, R-31E

Eddy County, NM