

Submit 3 Copies To Appropriate District
Office
District I
1625 N. French Dr., Hobbs, NM 88240
District II
1301 W. Grand Ave., Artesia, NM 88210
District III
1000 Rio Brazos Rd., Aztec, NM 87410
District IV
1220 S. St. Francis Dr., Santa Fe, NM
87505

State of New Mexico
Energy, Minerals and Natural Resources

OIL CONSERVATION DIVISION
1220 South St. Francis Dr.
Santa Fe, NM 87505

458
AP

Form C-103
Revised March 25, 1999

WELL API NO. 30-015-23818	
5. Indicate Type of Lease STATE <input checked="" type="checkbox"/> FEE <input type="checkbox"/>	
6. State Oil & Gas Lease No. L-1493	
7. Lease Name or Unit Agreement Name: Parkway C State Com	
8. Well No. 1	
9. Pool name or Wildcat Turkey Track Bone Springs	
10. Elevation (Show whether DR, RKB, RT, GR, etc.)	
11. Check Appropriate Box to Indicate Nature of Notice, Report or Other Data	
NOTICE OF INTENTION TO:	
PERFORM REMEDIAL WORK <input type="checkbox"/> PLUG AND ABANDON <input type="checkbox"/>	
TEMPORARILY ABANDON <input type="checkbox"/> CHANGE PLANS <input type="checkbox"/>	
PULL OR ALTER CASING <input type="checkbox"/> MULTIPLE COMPLETION <input type="checkbox"/>	
OTHER: <input type="checkbox"/>	
SUBSEQUENT REPORT OF:	
REMEDIAL WORK <input type="checkbox"/> ALTERING CASING <input type="checkbox"/>	
COMMENCE DRILLING OPNS. <input type="checkbox"/> PLUG AND ABANDONMENT <input type="checkbox"/>	
CASING TEST AND CEMENT JOB <input type="checkbox"/>	
OTHER: Temporarily Abandon <input checked="" type="checkbox"/>	
12. Describe proposed or completed operations. (Clearly state all pertinent details, and give pertinent dates, including estimated date of starting any proposed work). SEE RULE 1103. For Multiple Completions: Attach wellbore diagram of proposed completion or recompilation.	

Gruy Petroleum does not want to plug this well at this time. It is still under study for recompletion. We request to TA well at this time.

1. MIRUPU. TOOHH with tbg.
2. TIH and set a CIBP at 7840'.
3. Circulated hole with chemical water
4. Test casing to 500#. TOOHH laying down tubing.
5. RDPU.

Attachments: Well bore diagram and pressure test chart.

Temporary Abandoned Status approved
until 1-22-04

I hereby certify that the information above is true and complete to the best of my knowledge and belief.

SIGNATURE Mick B. ... TITLE Production Superintendent DATE 01-22-02

Type or print name

Telephone No. 505/748-7346

(This space for State use)

APPROVED BY [Signature] TITLE Wild Sep ID DATE JAN 30 2002

Conditions of approval, if any:

OIL COMPANY
ENGINEERING CHART

SHEET NO.

OF


FILE

APPN

DATE 1-22-01

BY mg3

SUBJECT Parkway State C #1

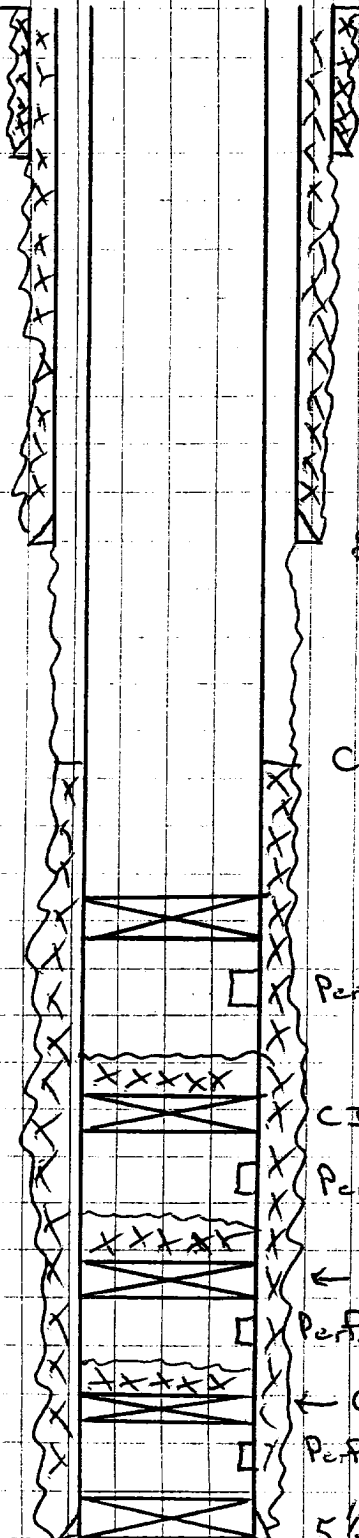

11 3/4" to 225' (450sx)

8 5/8" to 2750' (1000sx)

Calculated CT @ 6900'

Perfs 7939-7973

CIBP @ 9780' with 35' cement

Perfs 9807-9852 & 9994-10,092

← CIBP @ 10,295 with 35' cement

Perfs 10,440-52 & 10,496-52

← CIBP @ 10,690' with 35' cement

Perfs 10,750 to 10,760

5 1/2" to 10,848' (1000sx)
17#