


WELL SITE LAYOUT  
SCALE: 1"=50'

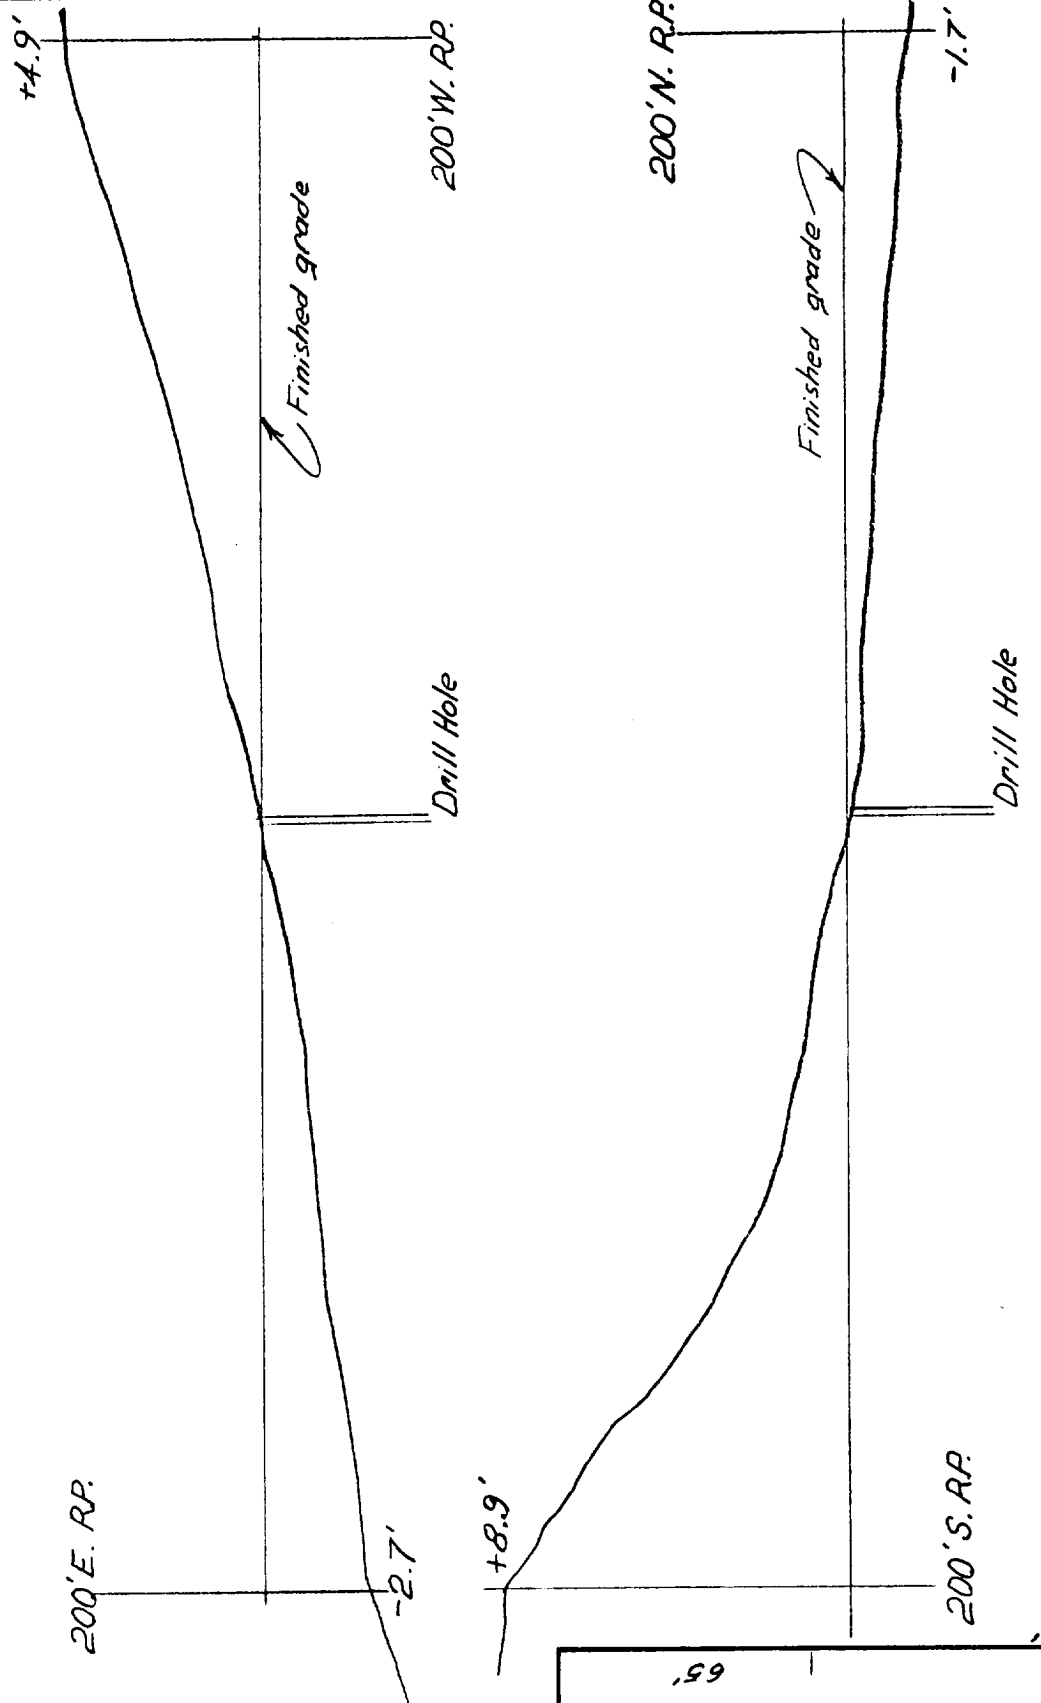

CROSS-SECTIONS

SCALE: 1"=5' Vert.  
1"=50' Hor.

EXHIBIT "B"

YATES FEDERAL "C" # 5  
SECTION 31; T-20-S; R-28-E  
EDDY CO., NEW MEXICO

EXXON COMPANY, U.S.A. (a Division of Exxon Corporation)  
PRODUCTION DEPARTMENT

|                          |                            |                     |           |
|--------------------------|----------------------------|---------------------|-----------|
| DRAWN <i>C.S. Somers</i> | ENGR. SECTION <i>Civil</i> | REVIS               | FILE NO.  |
| CHECKED                  | APPROVED                   | DATE <i>11/2/82</i> | JOB NO.   |
|                          |                            | SCALE <i>1"=50'</i> | WB-1765 B |