


DRILL SITE DIMENSIONS

D

8000' TO 14000'

450'

EXHIBIT D
FEDERAL "AD" No. 1
1650' FWL & 1980' FNL, Sec. 3
Township 23-S, Range 28-E
Eddy County, New Mexico

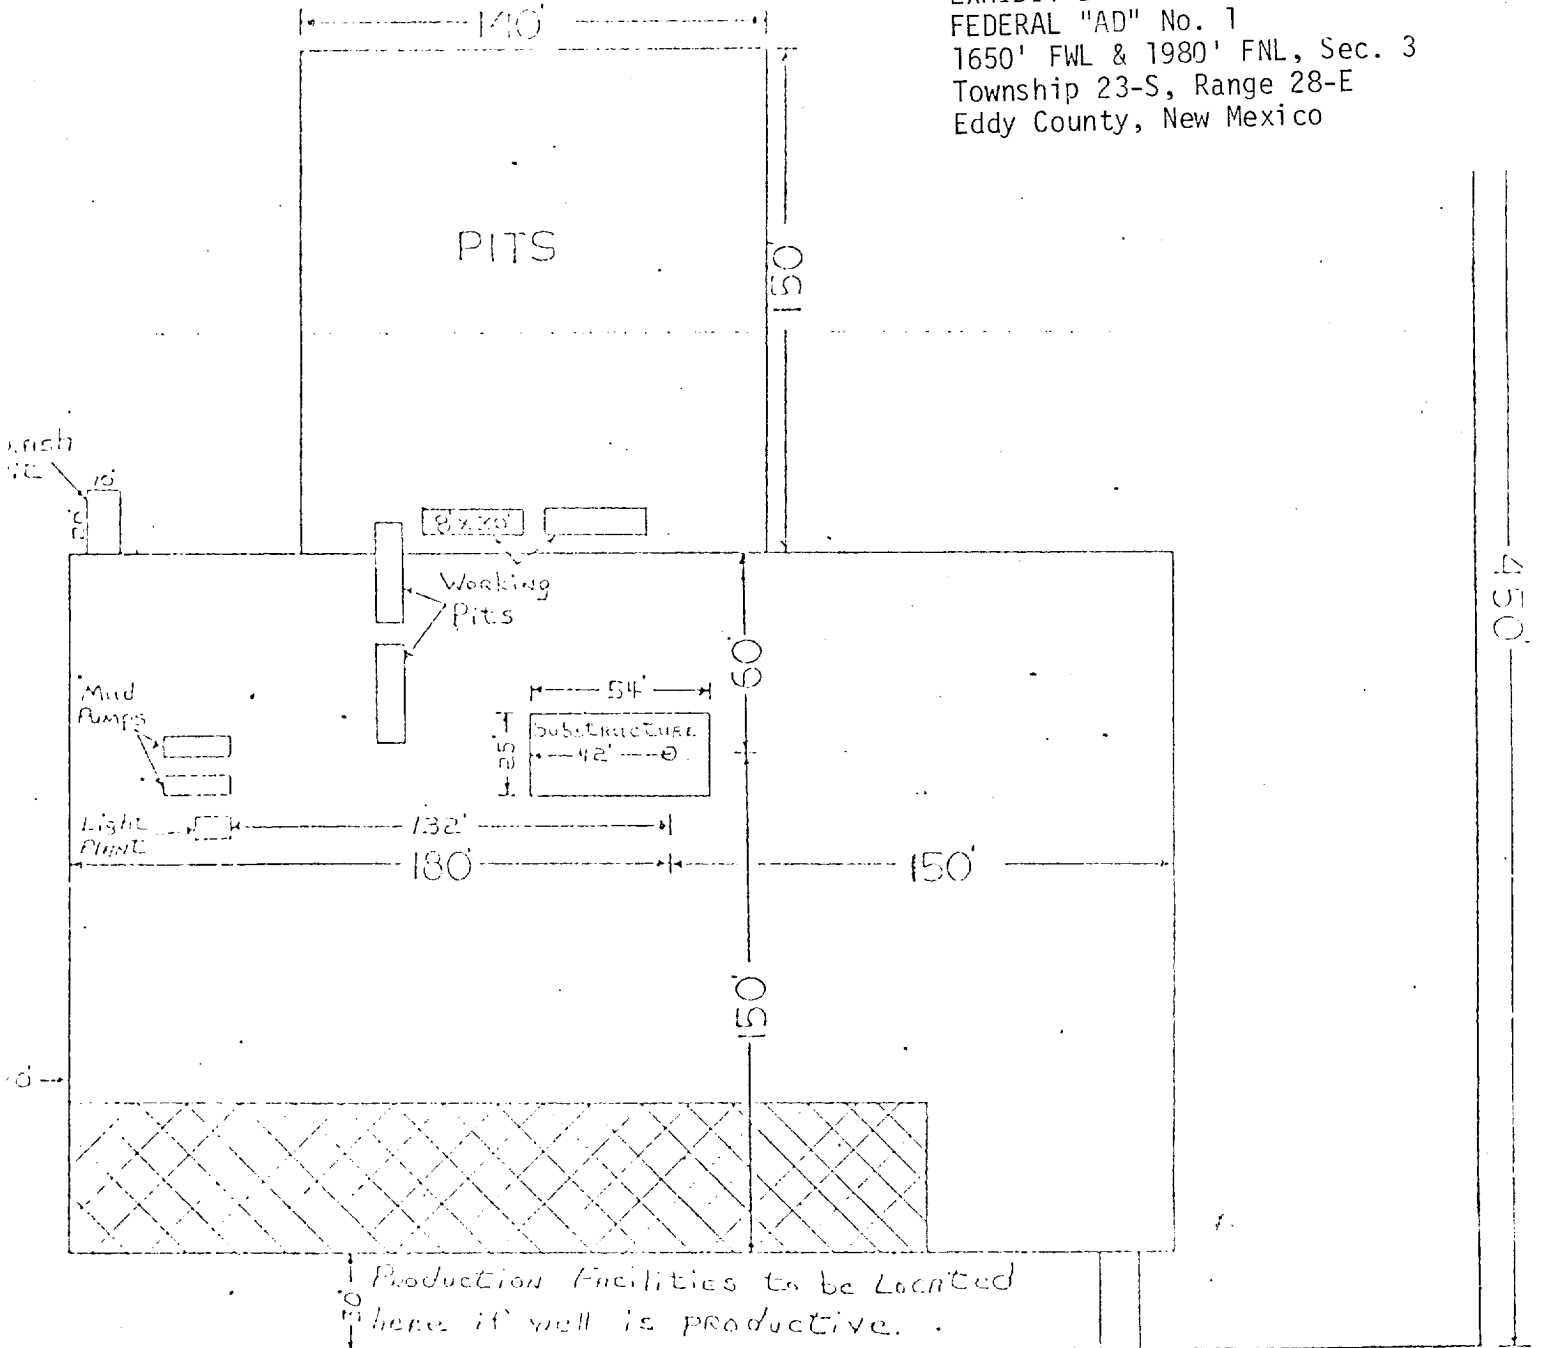

Production Facilities to be Located here if well is productive.

7-12' Wide Road