

CLSF

Form 3160-5
(June 1990)

UNITED STATES
DEPARTMENT OF THE INTERIOR
BUREAU OF LAND MANAGEMENT

FORM APPROVED
Budget Bureau No. 1004-0135
Expires: March 31, 1993

SUNDRY NOTICES AND REPORTS ON WELLS

SEP - 1 1993

Do not use this form for proposals to drill or to deepen or reentry to a different reservoir.
Use "APPLICATION FOR PERMIT—" for such proposals

SUBMIT IN TRIPLICATE

1. Type of Well

☒ Oil Well ☐ Gas Well ☐ Other

2. Name of Operator

Nearburg Producing Company

3. Address and Telephone No.

P. O. Box 823085, Dallas, Texas 75382-3085 (214) 739-1778

4. Location of Well (Footage, Sec., T., R., M., or Survey Description)

2007' FNL and 1470' FWL Section 32, T-24-S, R-29-E

5. Lease Designation and Serial No.

USA NM-54289

6. If Indian, Allottee or Tribe Name

--

7. If Unit or CA, Agreement Designation

--

8. Well Name and No.

Emerald 32 Fed #1

9. API Well No.

30-015-26996

10. Field and Pool, or Exploratory Area

Undes. Delaware

11. County or Parish, State

Eddy County, New Mexico

12. CHECK APPROPRIATE BOX(s) TO INDICATE NATURE OF NOTICE, REPORT, OR OTHER DATA

TYPE OF SUBMISSION

- ☒ Notice of Intent
☐ Subsequent Report
☐ Final Abandonment Notice

TYPE OF ACTION

- ☐ Abandonment
☐ Recompletion
☐ Plugging Back
☐ Casing Repair
☐ Altering Casing
☒ Other Construct storage facility (tank battery)
☐ Change of Plans
☐ New Construction
☐ Non-Routine Fracturing
☐ Water Shut-Off
☐ Conversion to Injection
☐ Dispose Water

(Note: Report results of multiple completion on Well Completion or Recompletion Report and Log form.)

13. Describe Proposed or Completed Operations (Clearly state all pertinent details, and give pertinent dates, including estimated date of starting any proposed work. If well is directionally drilled, give subsurface locations and measured and true vertical depths for all markers and zones pertinent to this work.)*

Nearburg Producing Company (NPC) will install tankage facilities on location for the Emerald well production of oil and water. This installation will be done pursuant to the requirements and under the guidelines as established and recommended by Frank D'Amore, Mike Kyte and Barry Hunt in a meeting held August 24, 1993 on the Emerald location. Tankage facilities will be constructed as shown on the attached diagram, and will be low profile tanks with all equipment painted Juniper Green.

RECEIVED

AUG 26 8 55 AM '93

14. I hereby certify that the foregoing is true and correct

Signed

Title

Date

(This space for Federal or State office use)

Approved by

Title


Date

Conditions of approval, if any:

JOE G. LARA

Paroleman

AUG 26 1993

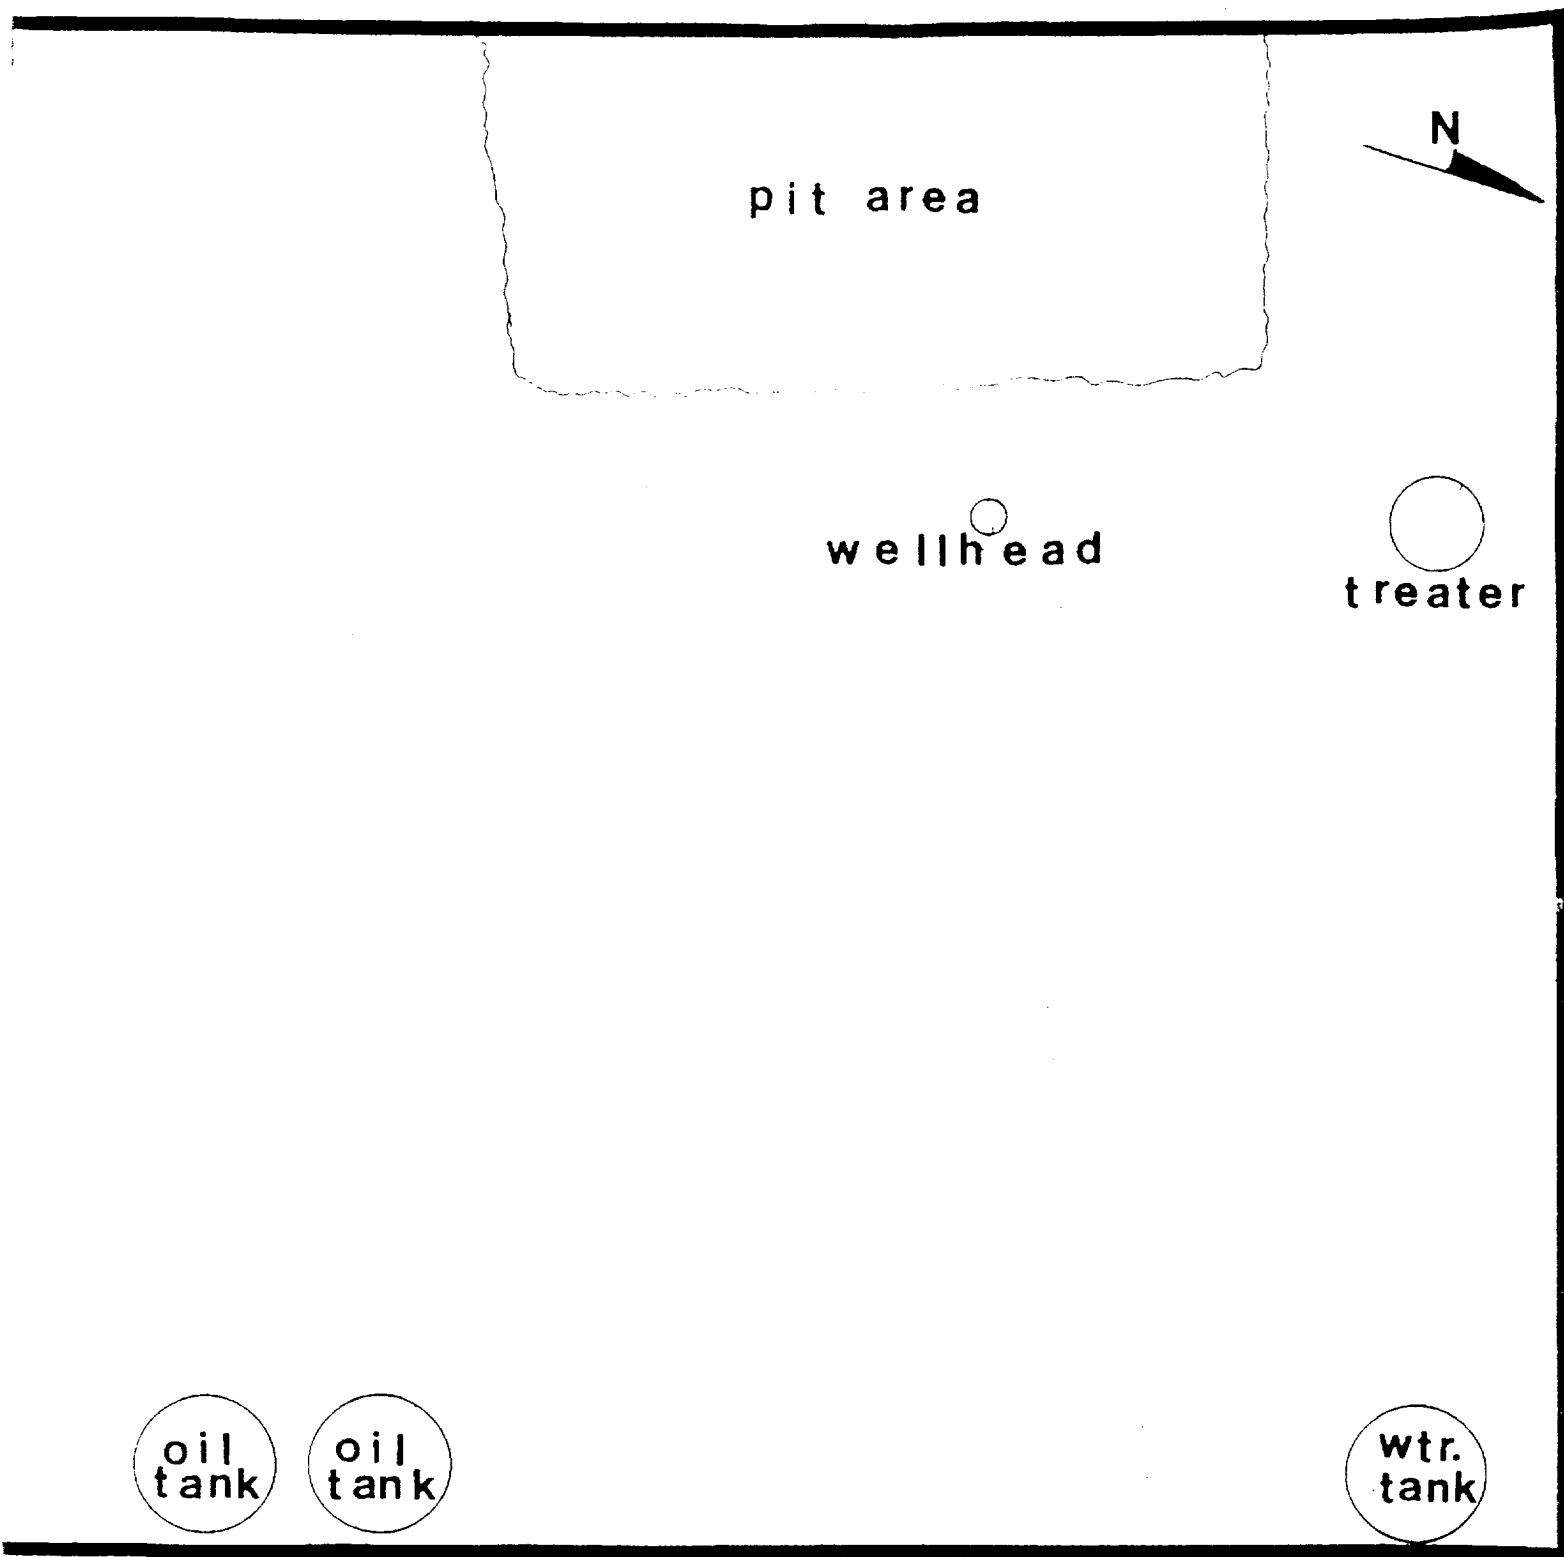

Nearburg Producing Company

Exploration & Production

419 W. Cain

Hobbs, New Mexico 88240

EMERALD 32 FEDERAL #1

Undesignated Delaware

Proposed Tank Battery

Unit F, Section 32, T24S, R29E

Eddy County, New Mexico