


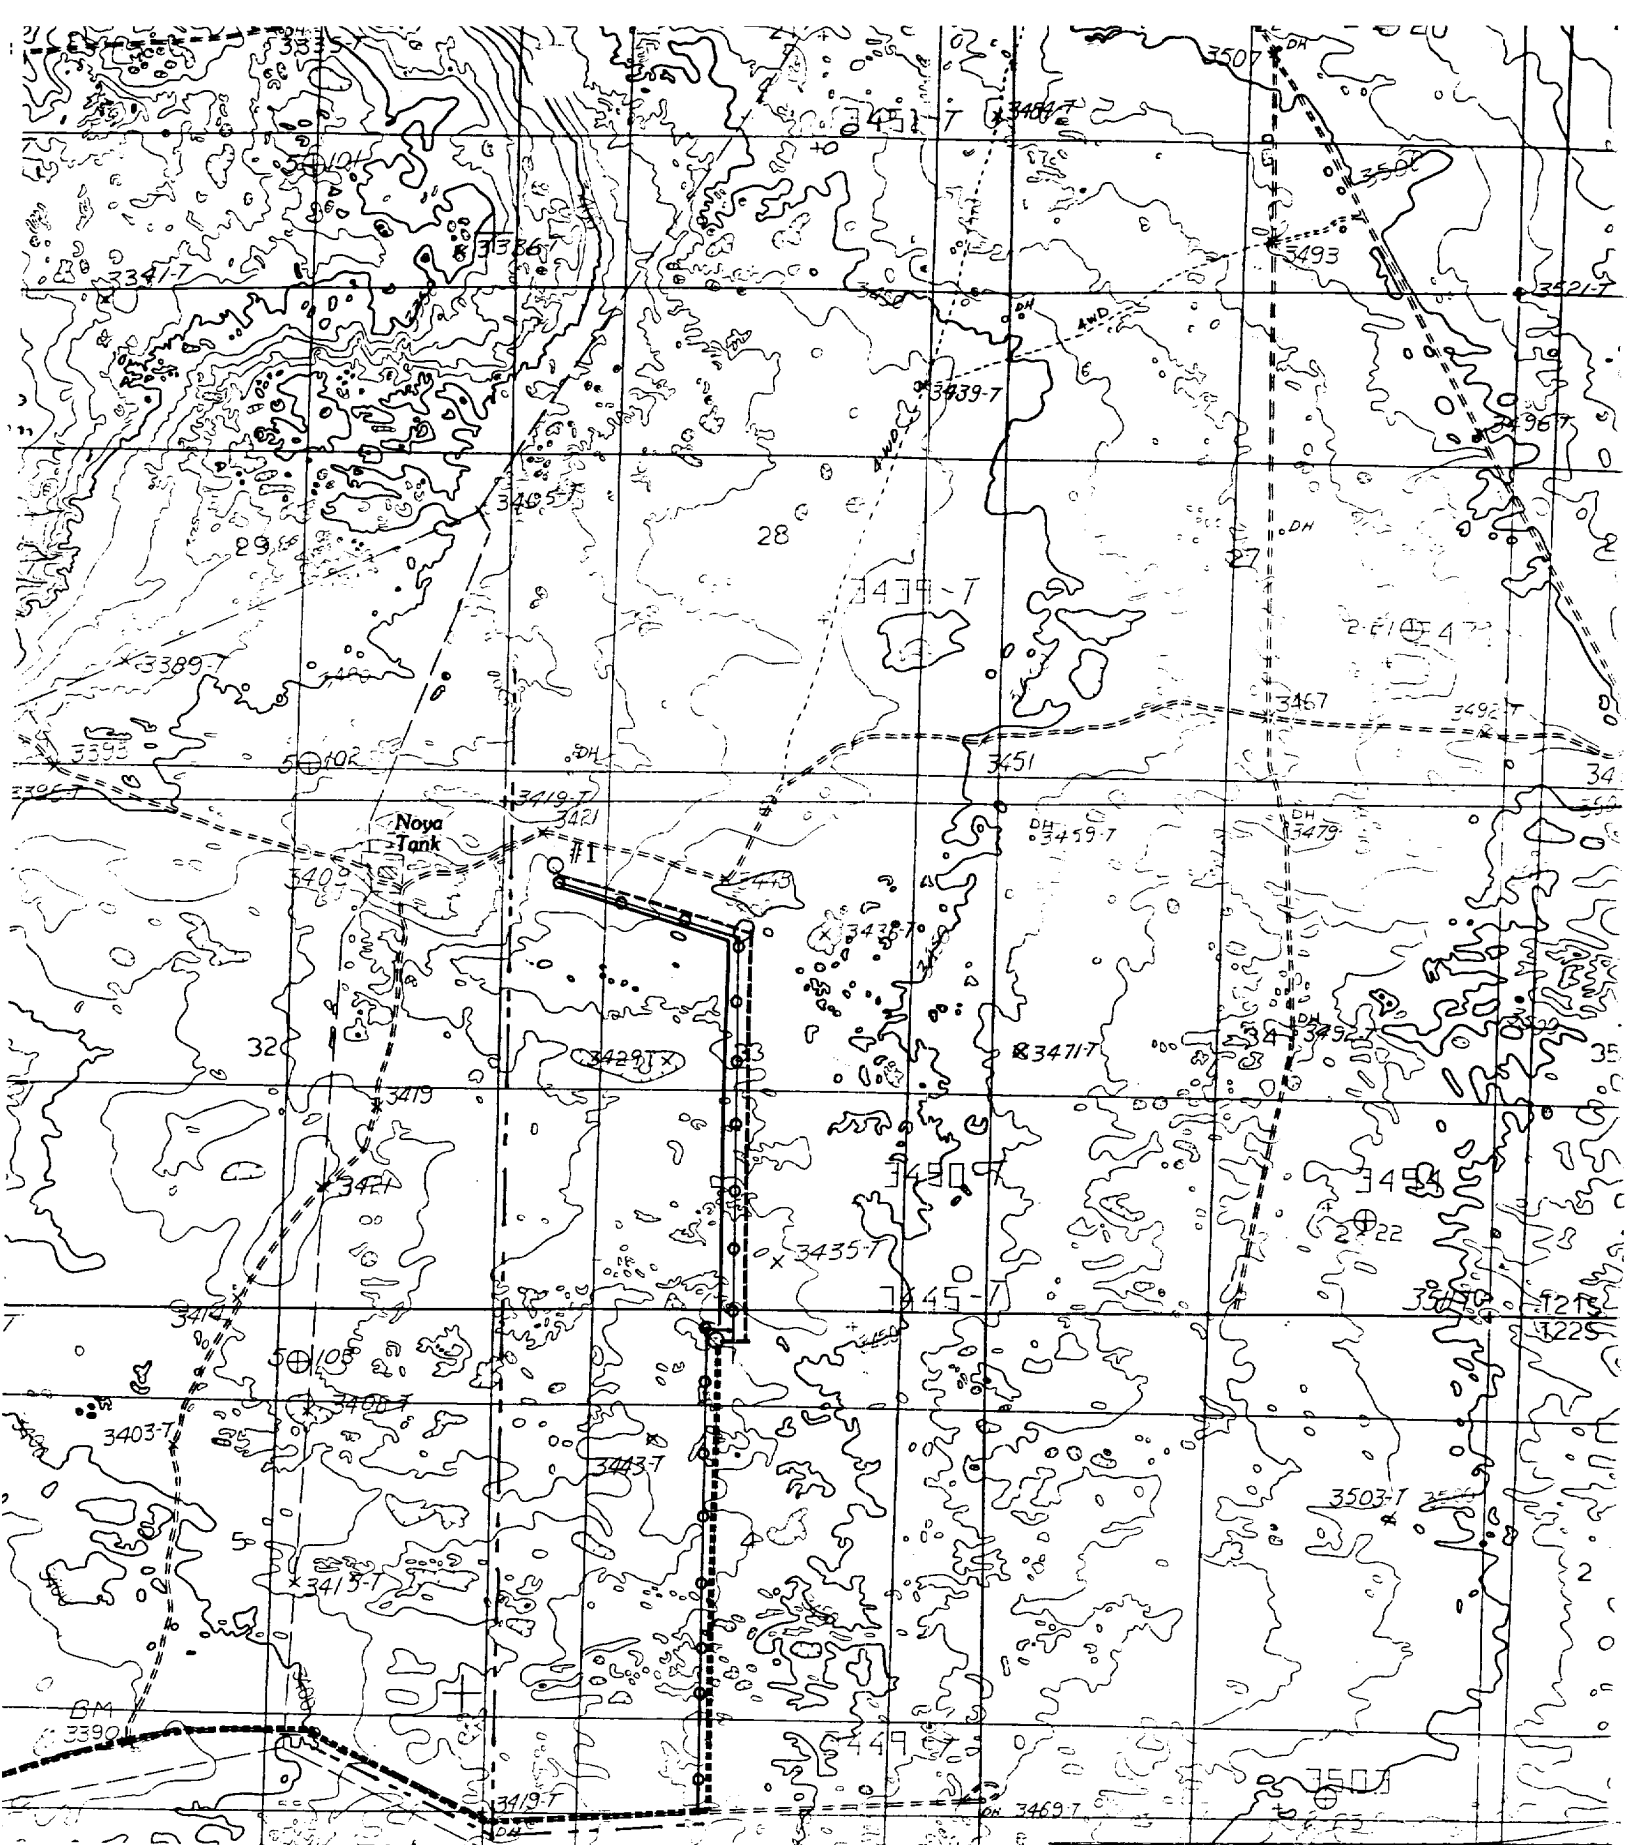

LEGEND:

- Existing Roads
- Proposed Roads
- Power Lines
- Proposed Power Lines
- Proposed Flow Lines

Topographic Map Showing
Amended route to

POGO PRODUCING COMPANY
LOST TANK "33" FEDERAL #1
510' FWL & 660' FNL SEC. 33
T21S-R31E EDDY CO. NM