

Roswell Field
OfficeUNITED STATES
DEPARTMENT OF THE INTERIOR
BUREAU OF LAND MANAGEMENTFORM APPROVED
OMB NO. 1004-0135
Expires: July 31, 2010**SUNDRY NOTICES AND REPORTS ON WELLS**
*Do not use this form for proposals to drill or to re-enter an abandoned well. Use form 3160-3 (APD) for such proposals.*5. Lease Serial No.
NMNM15016

6. If Indian, Allottee or Tribe Name

7. If Unit or CA/Agreement, Name and/or No.

SUBMIT IN TRIPLICATE - Other instructions on reverse side.

1. Type of Well

☒ Oil Well ☐ Gas Well ☐ Other8. Well Name and No.
WATTAM FEDERAL 62. Name of Operator
CROSS BORDER RESOURCES, INC.-Mail: ross@redmountainresources.com

Contact: ROSS PEARSON

9. API Well No.
30-005-20814-01-S13a. Address
14282 GILLIS ROAD
FARMERS BRANCH, TX 752443b. Phone No. (include area code)
Ph: 214-871-0400 Ext: 1019
Fx: 214-871-040610. Field and Pool, or Exploratory
TOM TOM-SAN ANDRES

4. Location of Well (Footage, Sec., T., R., M., or Survey Description)

Sec 7 T8S R31E NENE 643FNL 782FEL

11. County or Parish, and State

CHAVES COUNTY, NM

12. CHECK APPROPRIATE BOX(ES) TO INDICATE NATURE OF NOTICE, REPORT, OR OTHER DATA

TYPE OF SUBMISSION	TYPE OF ACTION			
<input type="checkbox"/> Notice of Intent	<input type="checkbox"/> Acidize	<input type="checkbox"/> Deepen	<input type="checkbox"/> Production (Start/Resume)	<input type="checkbox"/> Water Shut-Off
<input checked="" type="checkbox"/> Subsequent Report	<input type="checkbox"/> Alter Casing	<input type="checkbox"/> Fracture Treat	<input type="checkbox"/> Reclamation	<input type="checkbox"/> Well Integrity
<input type="checkbox"/> Final Abandonment Notice	<input type="checkbox"/> Casing Repair	<input type="checkbox"/> New Construction	<input type="checkbox"/> Recomplete	<input checked="" type="checkbox"/> Other Undesirable Event
	<input type="checkbox"/> Change Plans	<input type="checkbox"/> Plug and Abandon	<input type="checkbox"/> Temporarily Abandon	
	<input type="checkbox"/> Convert to Injection	<input type="checkbox"/> Plug Back	<input type="checkbox"/> Water Disposal	

13. Describe Proposed or Completed Operation (clearly state all pertinent details, including estimated starting date of any proposed work and approximate duration thereof. If the proposal is to deepen directionally or recompleat horizontally, give subsurface locations and measured and true vertical depths of all pertinent markers and zones. Attach the Bond under which the work will be performed or provide the Bond No. on file with BLM/BIA. Required subsequent reports shall be filed within 30 days following completion of the involved operations. If the operation results in a multiple completion or recompleat in a new interval, a Form 3160-4 shall be filed once testing has been completed. Final Abandonment Notices shall be filed only after all requirements, including reclamation, have been completed, and the operator has determined that the site is ready for final inspection.)

1. Scrape surface location pad.
2. Remove 40 cubic yards of contaminated soil from affected area (see map).
3. Send contaminated soil to Gandy Marley Land Farm, Roswell, New Mexico.
4. Fill hole with fresh top soil.
5. Plan to delineate chlorides vertically and horizontally as per NM OCD requirements without affecting the local vegetation.

14. I hereby certify that the foregoing is true and correct.

**Electronic Submission #339485 verified by the BLM Well Information System
For CROSS BORDER RESOURCES, INC., sent to the Roswell
Committed to AFMSS for processing by DAVID GLASS on 05/17/2016 (16DRG0263SE)**

Name (Printed/Typed) ROSS PEARSON

Title V.P. OPERATIONS

Signature (Electronic Submission)

Date 05/17/2016

THIS SPACE FOR FEDERAL OR STATE OFFICE USE

Approved By

Title


Date

Conditions of approval, if any, are attached. Approval of this notice does not warrant or certify that the applicant holds legal or equitable title to those rights in the subject lease which would entitle the applicant to conduct operations thereon.

Office

Title 18 U.S.C. Section 1001 and Title 43 U.S.C. Section 1212, make it a crime for any person knowingly and willfully to make to any department or agency of the United States any false, fictitious or fraudulent statements or representations as to any matter within its jurisdiction.

**** BLM REVISED ** BLM REVISED ** BLM REVISED ** BLM REVISED ** BLM REVISED ****

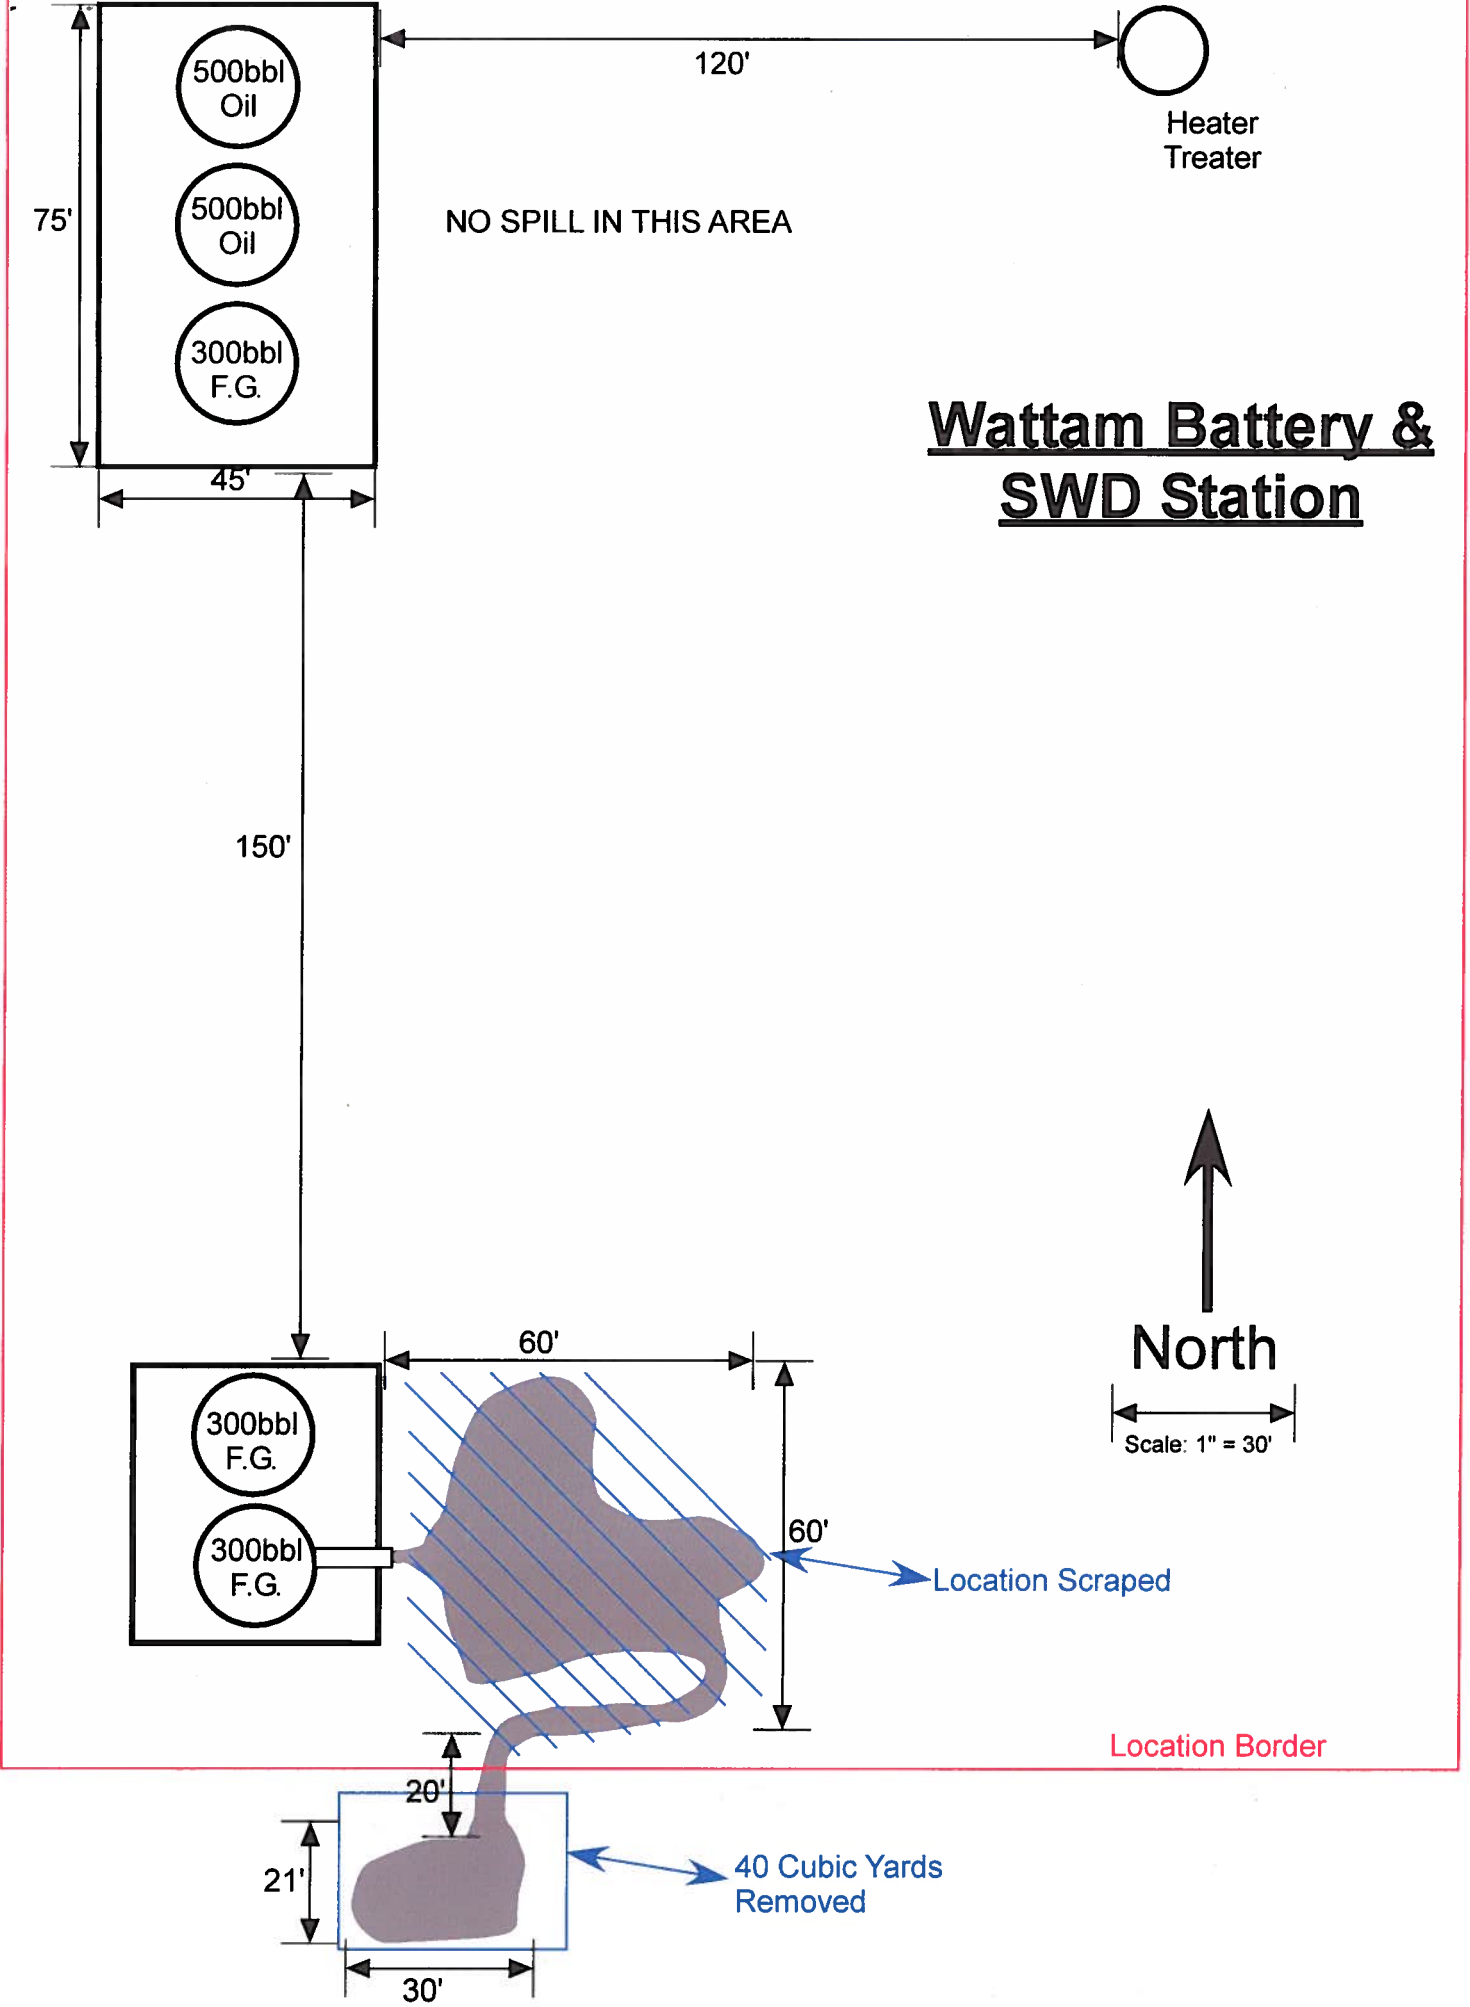

**Wattam Battery &
SWD Station**

North
Scale: 1" = 30'

NO SPILL IN THIS AREA

Location Scraped

Location Border

40 Cubic Yards
Removed