

Submit 3 Copies To Appropriate District  
Office  
District I  
1625 N. French Dr., Hobbs, NM 87240  
District II  
811 South First, Artesia, NM 87210  
District III  
1000 Rio Brazos Rd., Aztec, NM 87410  
District IV  
2040 South Pacheco, Santa Fe, NM 87505

State of New Mexico  
Energy, Minerals and Natural Resources

Form C-103  
Revised March 25, 1999

OIL CONSERVATION DIVISION  
2040 South Pacheco  
Santa Fe, NM 87505

WELL API NO. 30-025-05598
5. Indicate Type of Lease STATE <input checked="" type="checkbox"/> FEE <input type="checkbox"/>
6. State Oil & Gas Lease No. E2721
7. Lease Name or Unit Agreement Name: East Eumont Unit
8. Well No. 49
9. Pool name or Wildcat Eumont Yates 7Rvr Qn

4. Well Location  
Unit Letter N : 660 feet from the south line and 1978 feet from the west line  
Section 15 Township 19S Range 37E NMPM County Lea

10. Elevation (Show whether DR, RKB, RT, GR, etc.)  
3640'

SUNDRY NOTICES AND REPORTS ON WELLS  
(DO NOT USE THIS FORM FOR PROPOSALS TO DRILL OR TO DEEPEN OR PLUG BACK TO A DIFFERENT RESERVOIR. USE "APPLICATION FOR PERMIT" (FORM C-101) FOR SUCH PROPOSALS.)

1. Type of Well:  
Oil Well ☒ Gas Well ☐ Other

2. Name of Operator  
OXY USA WTP Limited Partnership 192463

3. Address of Operator  
P.O. Box 50250 Midland, TX 79710-0250

4. Well Location  
Unit Letter N : 660 feet from the south line and 1978 feet from the west line  
Section 15 Township 19S Range 37E NMPM County Lea

10. Elevation (Show whether DR, RKB, RT, GR, etc.)  
3640'

11. Check Appropriate Box to Indicate Nature of Notice, Report, or Other Data

NOTICE OF INTENTION TO:

PERFORM REMEDIAL WORK ☐ PLUG AND ABANDON ☒  
TEMPORARILY ABANDON ☐ CHANGE PLANS ☐  
PULL OR ALTER CASING ☐ MULTIPLE COMPLETION ☐

OTHER: ☐

SUBSEQUENT REPORT OF:

REMEDIAL WORK ☐ ALTERING CASING ☐  
COMMENCE DRILLING OPNS. ☐ PLUG AND ABANDONMENT ☐  
CASING TEST AND CEMENT JOB ☐


OTHER: ☐

12. Describe Proposed or Completed Operations (Clearly state all pertinent details, and give pertinent dates, including estimated date of starting any proposed work). SEE RULE 1103. For Multiple Completions: Attach wellbore diagram of proposed completion or recompilation.

TD-4045' PBTD-3900' Perfs-3985-4004' CIBP-3935'

8-5/8" 29# csg @ 385' w/250sx, 12-1/4" hole, TOC-Surf-Circ  
5-1/2" 14# csg @ 4045' w/1200sx, 6-3/4" hole, TOC-Surf-Circ

1. RIH & tag cmt @ 3900'
2. M&P 25sx cmt @ 2890-2790'
3. M&P 25sx cmt @ 1610-1510' WOC-TAG
4. M&P 25sx cmt @ 435-336' WOC-TAG
5. M&P 10sx cmt surface plug  
10# MLF between plugs

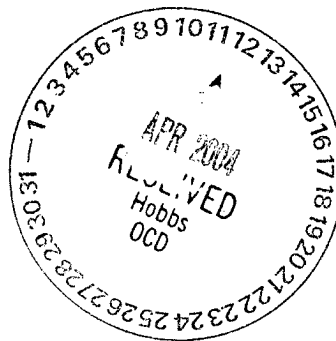

THE COMMISSION MUST BE NOTIFIED 24 HOURS PRIOR TO THE BEGINNING OF PLUGGING OPERATIONS FOR THE C-103 TO BE APPROVED.

I hereby certify that the information above is true and complete to the best of my knowledge and belief.

SIGNATURE David Stewart TITLE Sr. Regulatory Analyst DATE 4/7/04

Type or print name David Stewart

Telephone No. 432-685-5717

(This space for State use)

APR 15 2004

APPROVED BY Darryl W. Wink TITLE I  
Conditions of approval, if any:

OXY USA WTP LP  
East Eumont Unit #49  
API No. 30-025-05598


**10sx Surf**

**25sx @ 435-335'**

**25sx @ 1610-1510'**

**25sx @ 2890-2790'**

3/99-CIBP @ 3935' w/ 35' cmt

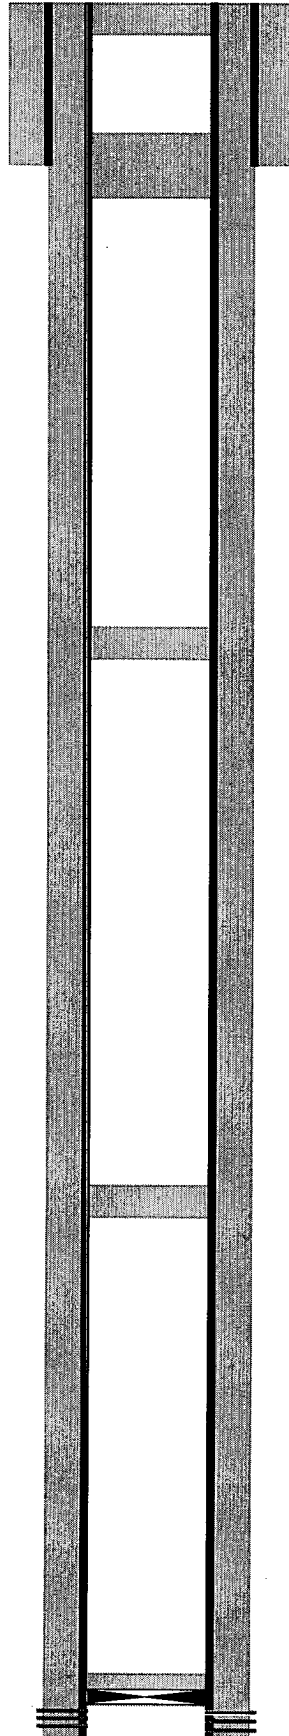

TD-4045'

12-1/4" hole @ 385'  
8-5/5" csg @ 385'  
w/250sx-TOC-Surf-Circ

6-3/4" hole @ 4045'  
5-1/2" csg @ 4045'  
w/1200sx-TOC-Surf-Circ