

Submit 3 Copies To Appropriate District Office

District I

1625 N. French Dr., Hobbs, NM 88240

District II

1301 W. Grand Ave., Artesia, NM 88210

District III

1000 Rio Brazos Rd., Aztec, NM 87410

District IV

1220 S. St. Francis Dr., Santa Fe, NM 87505

State of New Mexico
Energy, Minerals and Natural Resources

OIL CONSERVATION DIVISION
1220 South St. Francis Dr.
Santa Fe, NM 87505

Form C-103

March 4, 2004

SUNDRY NOTICES AND REPORTS ON WELLS (DO NOT USE THIS FORM FOR PROPOSALS TO DRILL OR TO DEEPEN OR PLUG BACK TO A DIFFERENT RESERVOIR. USE "APPLICATION FOR PERMIT" (FORM C-101) FOR SUCH PROPOSALS.)		WELL API NO. 30-025-00293
1. Type of Well: Oil Well ☐ Gas Well ☐ Other ☐		5. Indicate Type of Lease STATE ☒ FEE ☐
2. Name of Operator asher enterprises		6. State Oil & Gas Lease No. 33414
3. Address of Operator PO Box 423		7. Lease Name or Unit Agreement Name State 1-335
4. Well Location Unit Letter <u>J</u> : 1980 feet from the South line and 1980 feet from the East line Section 19 Township 13S Range 32E NMPM Lea County		8. Well Number <u>1</u>
11. Elevation (Show whether DR, RKB, RT, GR, etc.) 4371		9. OGRID Number 149538
10. Pool name or Wildcat Williams Penn		
Pit or Below-grade Tank Application (For pit or below-grade tank closures, a form C-144 must be attached)		
Pit Location: UL Sect Twp Rng Pit type Depth to Groundwater Distance from nearest fresh water well Distance from nearest surface water Below-grade Tank Location UL Sect Twp Rng feet from the line and feet from the line GRANDFATHERED IN. PIT WAS DUG 4-13-04		

12. Check Appropriate Box to Indicate Nature of Notice, Report or Other Data	
NOTICE OF INTENTION TO: PERFORM REMEDIAL WORK ☐ PLUG AND ABANDON ☒ TEMPORARILY ABANDON ☐ CHANGE PLANS ☐ PULL OR ALTER CASING ☐ MULTIPLE COMPLETION ☐ OTHER: ☐	SUBSEQUENT REPORT OF: REMEDIAL WORK ☐ ALTERING CASING ☐ COMMENCE DRILLING OPNS ☐ PLUG AND ABANDONMENT ☐ CASING TEST AND CEMENT JOB ☐ OTHER: ☐

13. Describe proposed or completed operations. (Clearly state all pertinent details, and give pertinent dates, including estimated date of starting any proposed work). SEE RULE 1103. For Multiple Completions: Attach wellbore diagram of proposed completion or recompletion.

PLUGGING PROCEDURE

1) PLAN TO SPOT A 100' PLUG @ 2300' 2) SPOT 100' PLUG @ 358' (TOP OF 13 3/8) (50' IN AND 50' OUT OF 13 3/8")

3) 10 SACK PLUG @ SUFACE 4) INSTALL DRY HOLE MARKER

*SEE WELL BORE ATTACHMENT

I hereby certify that the information above is true and complete to the best of my knowledge and belief. I further certify that any pit or below-grade tank has been/will be constructed or closed according to NMOCDC guidelines ☐, a general permit ☐ or an (attached) alternative OCD-approved plan ☐.

SIGNATURE Kellye Jones TITLE agent DATE 6-10-04
Type or print name Kellye Jones E-mail address: Kellye.asher@putnetworks.net Telephone No. 748-1424

(This space for State use)


APPROVED BY Harry W. Wink TITLE FIELD REPRESENTATIVE II/STAFF MANAGER DATE JUN 10 2004
Conditions of approval, if any:

THE COMMISSION MUST BE NOTIFIED 24 HOURS PRIOR TO THE BEGINNING OF PLUGGING OPERATIONS FOR THE C-103 TO BE APPROVED.

Asher Enterprises LTD Co

Williams Penn 335 well #1
1980 FSL & 1980 FEL
Section 19 - 135-32E
LC9 County NM

- Proposed work
- 1) spot 100 plug @ 2300'
 - 2) spot 100 plug @ 358'
(50' T in & 50 out @ 13 3/8)
 - 3) 10 5x plug @ surface
 - 4) Install Dog hole marker

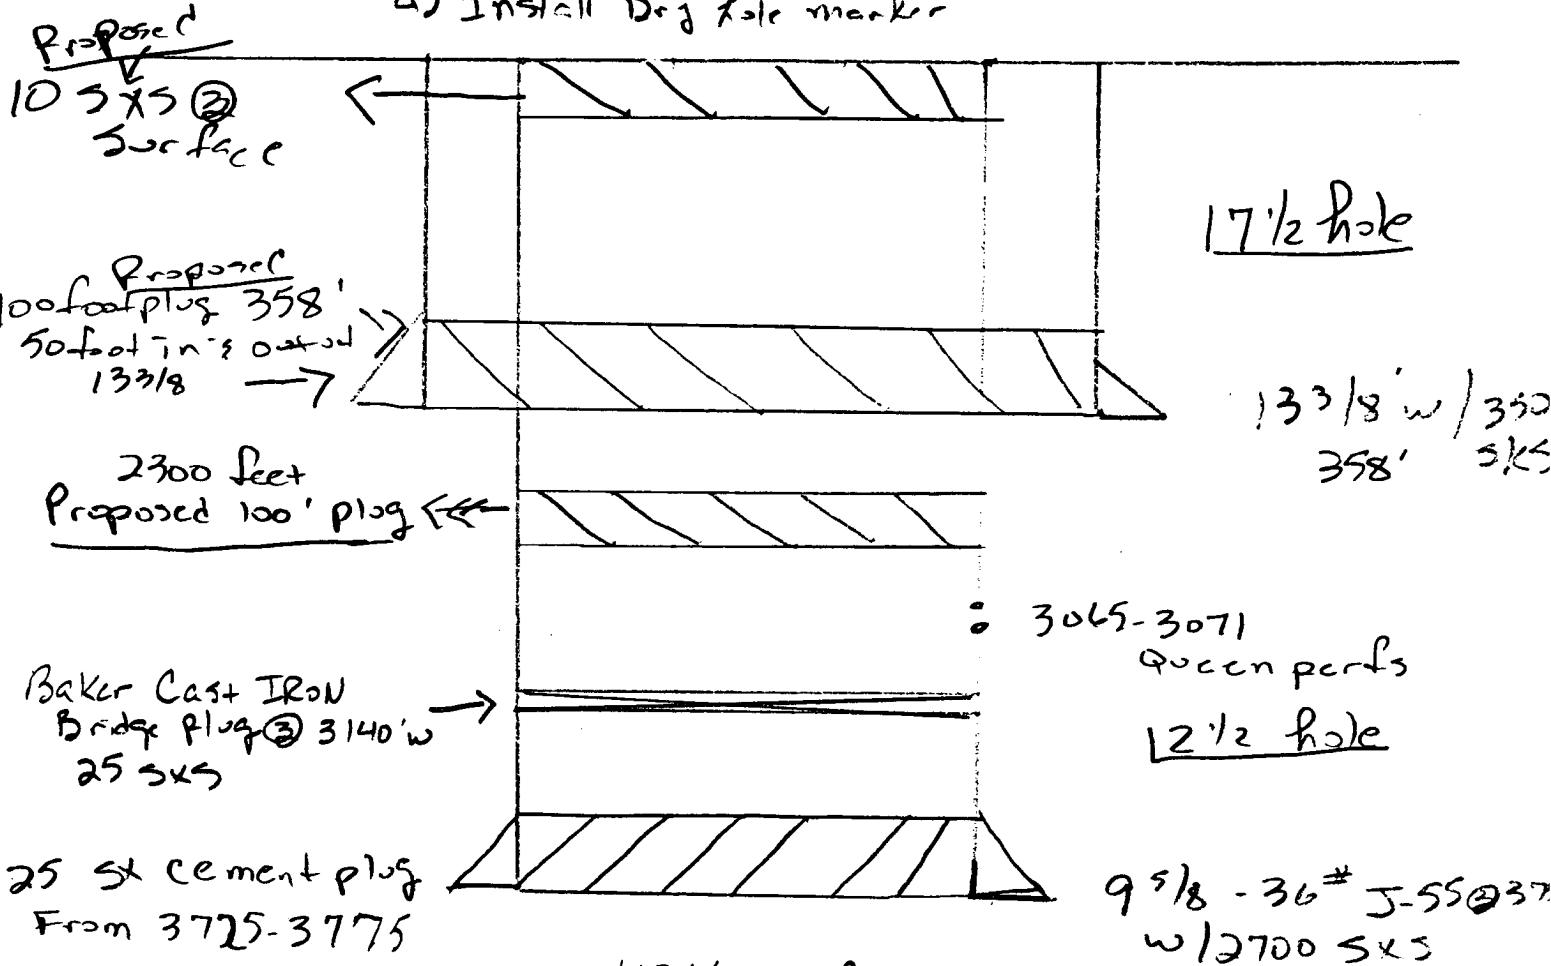

426' open hole

Cut & pulled 7" @
4182' hole filled
heavy mud

8 3/4 hole

50 5x cement plug
From 10865 to 11115


CIBP @ 11300' w /
25 5x cement

Perfs 11350-58, 11376-86

Asher Enterprises LTD Co

Williams Penn 335 well #1
1980 FSL & 1980 FEL
Section 19 - 135-32E
LC9 County NM

- Proposed work
- 1) spot 100 plug @ 2300'
 - 2) spot 100 plug @ 358'
(50' T in & 50' out @ 13 3/8")
 - 3) 10 5x plug @ surface
 - 4) Install Dog hole marker

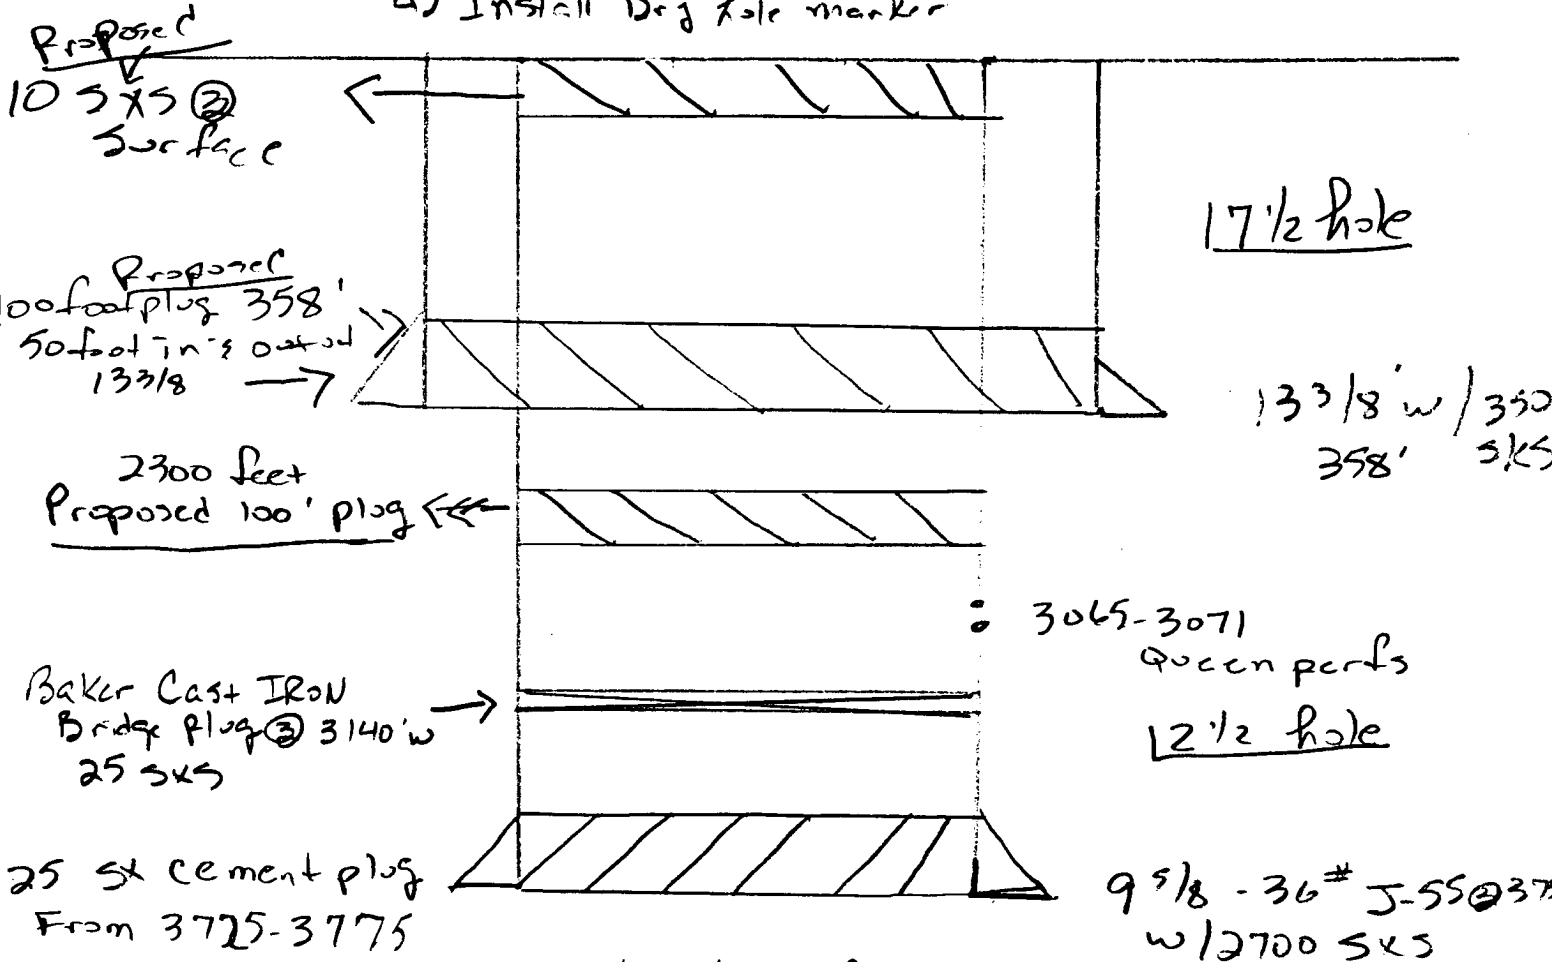

Cut & pulled 7" @
4182' hole filled
heavy mud

8 3/4 hole

50 5x cement plug
From 10865 to 11115

CTBP @ 11300' w /
25 5x cement

Perfs 11350-58, 11376-86