

Submit 3 Copies To Appropriate District Office
District I
1625 N. French Dr., Hobbs, NM 88240
District II
1301 W. Grand Ave., Artesia, NM 88210
District III
1000 Rio Brazos Rd., Aztec, NM 87410
District IV
1220 S. St. Francis Dr., Santa Fe, NM 87505

State of New Mexico
Energy, Minerals and Natural Resources

Form C-103
May 27, 2004

OIL CONSERVATION DIVISION
1220 South St. Francis Dr.
Santa Fe, NM 87505

WELL API NO. 30-005-20822
5. Indicate Type of Lease STATE <input type="checkbox"/> FEE <input checked="" type="checkbox"/>
6. State Oil & Gas Lease No.
7. Lease Name or Unit Agreement Name Paul LR
8. Well Number 8
9. OGRID Number 025575
10. Pool name or Wildcat Tom Tom SA

SUNDRY NOTICES AND REPORTS ON WELLS (DO NOT USE THIS FORM FOR PROPOSALS TO DRILL OR TO DEEPEN OR PLUG BACK TO A DIFFERENT RESERVOIR. USE "APPLICATION FOR PERMIT" (FORM C-101) FOR SUCH PROPOSALS.)	
1. Type of Well: Oil Well <input checked="" type="checkbox"/> Gas Well <input type="checkbox"/> Other <input type="checkbox"/>	RECEIVED SEP 24 2004 OCD-ARTESIA
2. Name of Operator Yates Petroleum Corporation	
3. Address of Operator 105 S. 4 th Street, Artesia, NM 88210	
4. Well Location Unit Letter G : 1980 feet from the North line and 1980 feet from the East line Section 25 Township 7S Range 31E NMPM Chaves County	
11. Elevation (Show whether DR, RKB, RT, GR, etc.) 4390'GR	
Pit or Below-grade Tank Application <input type="checkbox"/> or Closure <input type="checkbox"/>	
Pit type _____ Depth to Groundwater _____ Distance from nearest fresh water well _____ Distance from nearest surface water _____ N/A	
Pit Liner Thickness: _____ mil Below-Grade Tank: Volume _____ bbls; Construction Material _____	

12. Check Appropriate Box to Indicate Nature of Notice, Report or Other Data

NOTICE OF INTENTION TO:

PERFORM REMEDIAL WORK ☐ PLUG AND ABANDON ☒
TEMPORARILY ABANDON ☐ CHANGE PLANS ☐
PULL OR ALTER CASING ☐ MULTIPLE COMPL ☐

OTHER: ☐

SUBSEQUENT REPORT OF:

REMEDIAL WORK ☐ ALTERING CASING ☐
COMMENCE DRILLING OPNS. ☐ PLUG AND ABANDON ☐
CASING/CEMENT JOB ☐

OTHER: ☐


13. Describe proposed or completed operations. (Clearly state all pertinent details, and give pertinent dates, including estimated date of starting any proposed work). SEE RULE 1103. For Multiple Completions: Attach wellbore diagram of proposed completion or recompletion.

Yates Petroleum Corporation plans to plug and abandon this well as follows:

1. MIRU all safety equipment necessary.
2. Set a 4-1/2" CIBP at 3965' with 35' cement on plug.
3. Circulate hole with 9.5# mud.
4. Shoot squeeze holes at 1740'.
5. Spot 50 sx cement in and out of casing from 1740'-1640'. Displace cement to 1640'. (Tag plug)
6. Shoot squeeze holes at 60'.
7. Circulate 25 sx cement in and out of casing to surface. (Tag plug)
8. Cut off wellhead and install marker.

NOTE: Yates Petroleum Corporation will use steel pits and no earth pits

THE COMMISSION MUST BE NOTIFIED 24 HOURS PRIOR TO THE BEGINNING OF PLUGGING OPERATIONS FOR THE C-103 TO BE APPROVED.

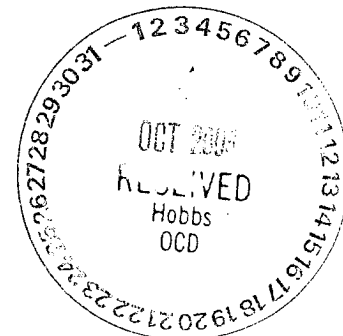

I hereby certify that the information above is true and complete to the best of my knowledge and belief. I further certify that any pit or below-grade tank has been/will be constructed or closed according to NMOC guidelines ☐, a general permit ☐ or an (attached) alternative OCD-approved plan ☐.

SIGNATURE Tina Huerta TITLE Regulatory Compliance Supervisor DATE September 22, 2004

Type or print name Tina Huerta E-mail address: tinah@ypcnm.com Telephone No. 505-748-1471

For State Use Only

APPROVED BY: [Signature] TITLE REGULATORY ENGINEER OCT 5 2004


Conditions of Approval (if any):

WELL NAME: Paul LR #8 **FIELD:** Tom Tom San Andres
LOCATION: Unit G, Sec 25, 7S-31E 1980' FNL & 1980 FEL Chaves County
GL: 4389.5' **ZERO:** **KB:** 4398.5'
SPUD DATE: 9/3/81 **COMPLETION DATE:** 10/2/81
COMMENTS: API # 30-005-20822

CASING PROGRAM

8 5/8" 24#	1690'
4 1/2" 9.5#	4200'
2 3/8"	4100'

Before P&A

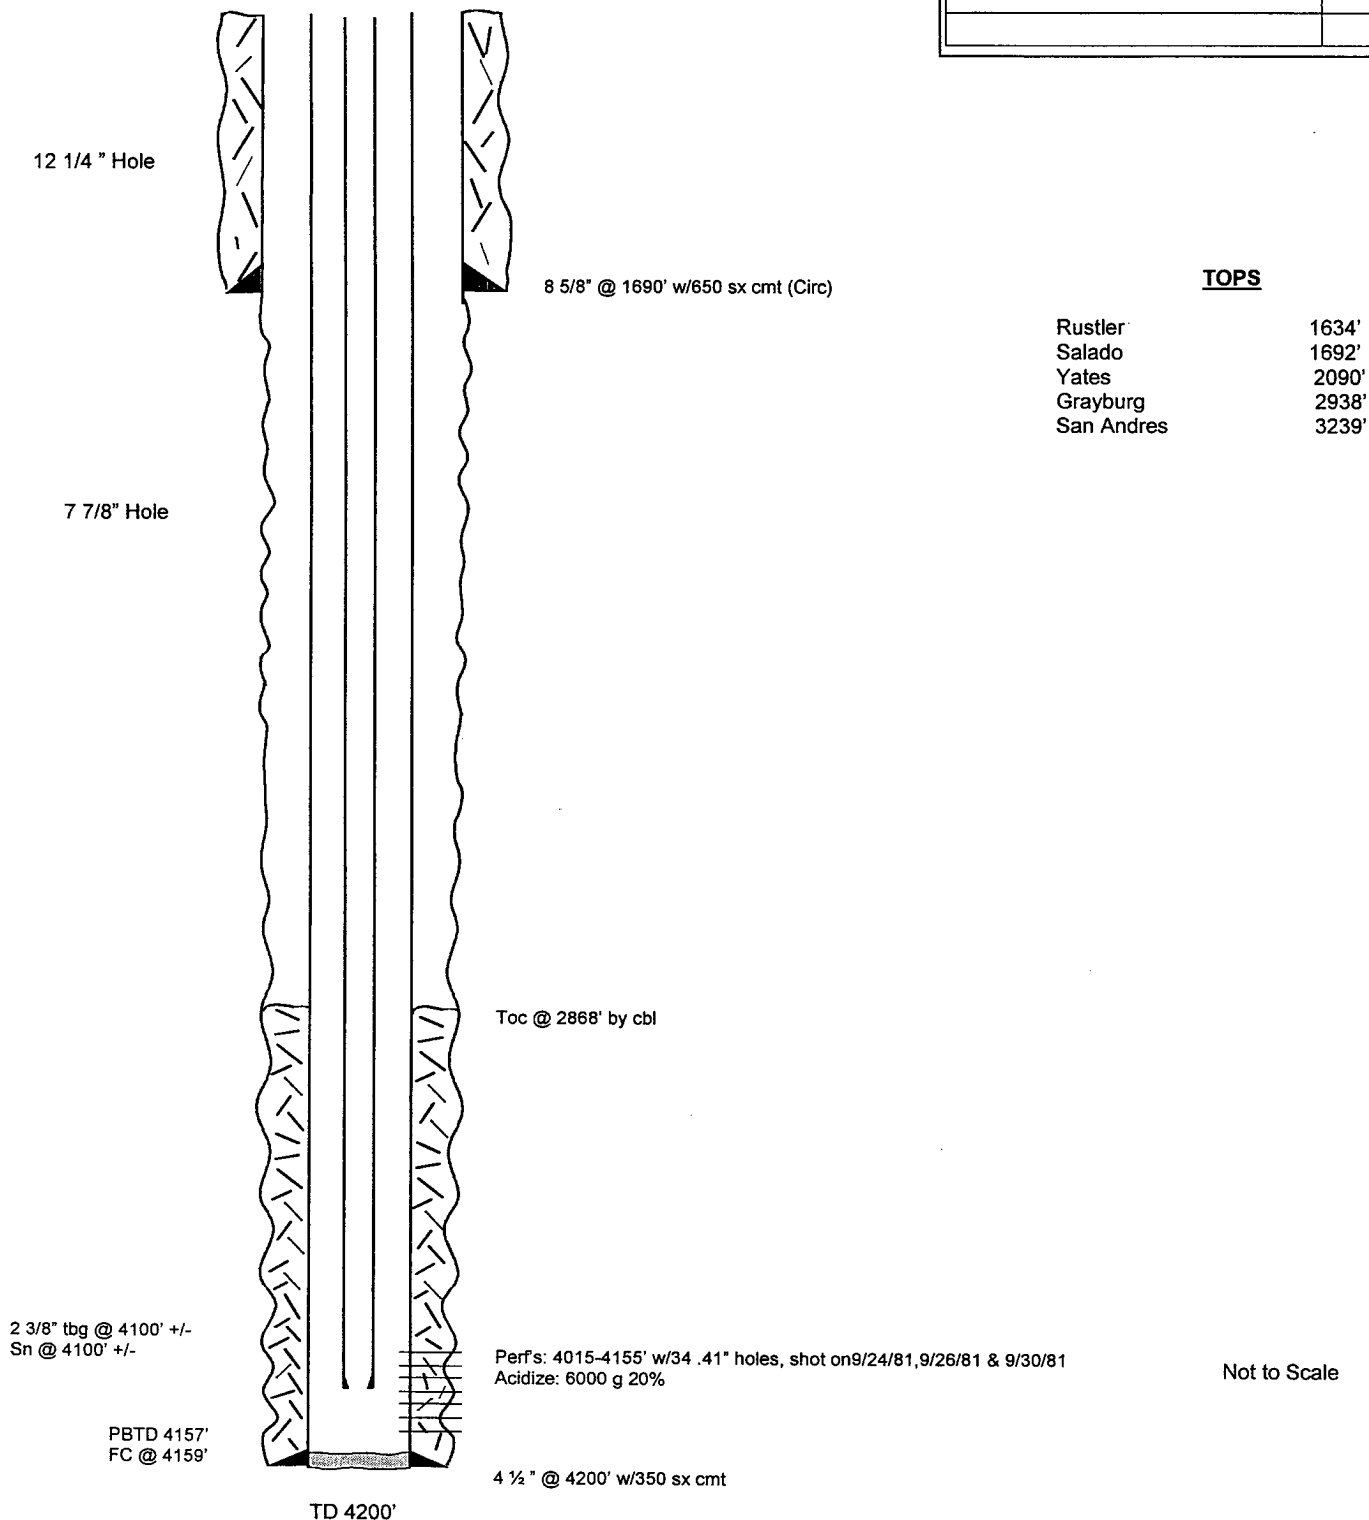

WELL NAME: Paul LR #8 FIELD: Tom Tom San Andres

LOCATION: Unit G, Sec 25, 7S-31E 1980' FNL & 1980 FEL Chaves County

GL: 4389.5' ZERO: KB: 4398.5'

SPUD DATE: 9/3/81 COMPLETION DATE: 10/2/81

COMMENTS: API # 30-005-20822

CASING PROGRAM

8 5/8" 24#	1690'
4 1/2" 9.5#	4200'
2 3/8"	4100'

AFTER P&A

50' surface plug circ. up
3 5/8" casing to surface

12 1/4" Hole

1' plug in and out of 4 1/2"
@ 1740'
G @ 1640'

8 5/8" @ 1690' w/650 sx cmt (Circ)

TOPS

Rustler	1634'
Salado	1692'
Yates	2090'
Grayburg	2938'
San Andres	3239'

7 7/8" Hole

Toc @ 2868' by cbl

BP set @ 3965' w/ 35' cement
rped on top

2 3/8" tbg @ 4100' +/-
Sn @ 4100' +/-

PBTD 4157'
FC @ 4159'

Perf's: 4015-4155' w/34 .41" holes, shot on 9/24/81, 9/26/81 & 9/30/81
Acidize: 6000 g 20%

Not to Scale

4 1/2" @ 4200' w/350 sx cmt

TD 4200'