

UNITED STATES
DEPARTMENT OF THE INTERIOR
BUREAU OF LAND MANAGEMENT

FORM APPROVED
OMB NO. 1004-0135
Expires: November 30, 2000

SUNDRY NOTICES AND REPORTS ON WELLS
Do not use this form for proposals to drill or to re-enter an abandoned well. Use form 3160-3 (APD) for such proposals.

5. Lease Serial No.
NMNM16835

6. If Indian, Allottee or Tribe Name

7. If Unit or CA/Agreement, Name and/or No.

SUBMIT IN TRIPLICATE - Other instructions on reverse side.

1. Type of Well

☒ Oil Well ☐ Gas Well ☐ Other

8. Well Name and No.
NEUHAUS 14 FED 02

2. Name of Operator

CHESAPEAKE OPERATING INC

Contact:

9. API Well No.
30-025-31970-00-S2

3a. Address

P O BOX 18496
OKLAHOMA CITY, OK 73154-0496

3b. Phone No. (include area code)

Ph: 405.767.4275

10. Field and Pool, or Exploratory
LEA

4. Location of Well (Footage, Sec., T., R., M., or Survey Description)

Sec 14 T20S R35E NWNE 660FNL 1650FEL

11. County or Parish, and State

LEA COUNTY, NM

12. CHECK APPROPRIATE BOX(ES) TO INDICATE NATURE OF NOTICE, REPORT, OR OTHER DATA

TYPE OF SUBMISSION	TYPE OF ACTION				
<input type="checkbox"/> Notice of Intent	<input type="checkbox"/> Acidize	<input type="checkbox"/> Deepen	<input type="checkbox"/> Production (Start/Resume)	<input type="checkbox"/> Water Shut-Off	
<input checked="" type="checkbox"/> Subsequent Report	<input type="checkbox"/> Alter Casing	<input type="checkbox"/> Fracture Treat	<input type="checkbox"/> Reclamation	<input type="checkbox"/> Well Integrity	
<input type="checkbox"/> Final Abandonment Notice	<input type="checkbox"/> Casing Repair	<input type="checkbox"/> New Construction	<input type="checkbox"/> Recomplete	<input checked="" type="checkbox"/> Other	
	<input type="checkbox"/> Change Plans	<input type="checkbox"/> Plug and Abandon	<input type="checkbox"/> Temporarily Abandon	Site Facility Diagram/Security Plan	
	<input type="checkbox"/> Convert to Injection	<input type="checkbox"/> Plug Back	<input type="checkbox"/> Water Disposal		

13. Describe Proposed or Completed Operation (clearly state all pertinent details, including estimated starting date of any proposed work and approximate duration thereof. If the proposal is to deepen directionally or recompleat horizontally, give subsurface locations and measured and true vertical depths of all pertinent markers and zones. Attach the Bond under which the work will be performed or provide the Bond No. on file with BLM/BIA. Required subsequent reports shall be filed within 30 days following completion of the involved operations. If the operation results in a multiple completion or recompleat in a new interval, a Form 3160-4 shall be filed once testing has been completed. Final Abandonment Notices shall be filed only after all requirements, including reclamation, have been completed, and the operator has determined that the site is ready for final inspection.)

Attached is the site facility for Neuhaus 14 Federal 2.

(CHK PN 890777)

14. I hereby certify that the foregoing is true and correct.

**Electronic Submission #52525 verified by the BLM Well Information System
For CHESAPEAKE OPERATING INC, sent to the Hobbs
Committed to AFMSS for processing by ARMANDO LOPEZ on 01/03/2005 (05AL0031SE)**

Name(Printed/Typed)

Title AUTHORIZED REPRESENTATIVE

Signature

(Electronic Submission)

Date 01/03/2005

THIS SPACE FOR FEDERAL OR STATE OFFICE USE

Approved By

ACCEPTED

DAVID R GLASS
Title PETROLEUM ENGINEER

Date 03/31/2005

Conditions of approval, if any, are attached. Approval of this notice does not warrant or certify that the applicant holds legal or equitable title to those rights in the subject lease which would entitle the applicant to conduct operations thereon.

Office Hobbs


Title 18 U.S.C. Section 1001 and Title 43 U.S.C. Section 1212, make it a crime for any person knowingly and willfully to make to any department or agency of the United States any false, fictitious or fraudulent statements or representations as to any matter within its jurisdiction.

**** BLM REVISED ** BLM REVISED ** BLM REVISED ** BLM REVISED ** BLM REVISED ****

CHESAPEAKE OPERATING, INC.

CHK Name & Number: NEUHAUS 14 FED 2 890777
API number: 30-025-31970
County: LEA
State: NM
Field: FEATHERSTONE EAST
Qtr Qtr Calls: E2 NW NE - 660 FNL 1650 FEL
Sec/Twnshp/Rng: 14-20S-35E
Number of Acres: 40

Regulatory Agency: BLM
Lease Sign Type: FEDERAL
CA#: 100% BLM LEASE
APD Lease #: NMNM 16835
Federal/Indian: FEDERAL
Last Violation: NONE
District: PERMIAN
Field Office: HOBBS

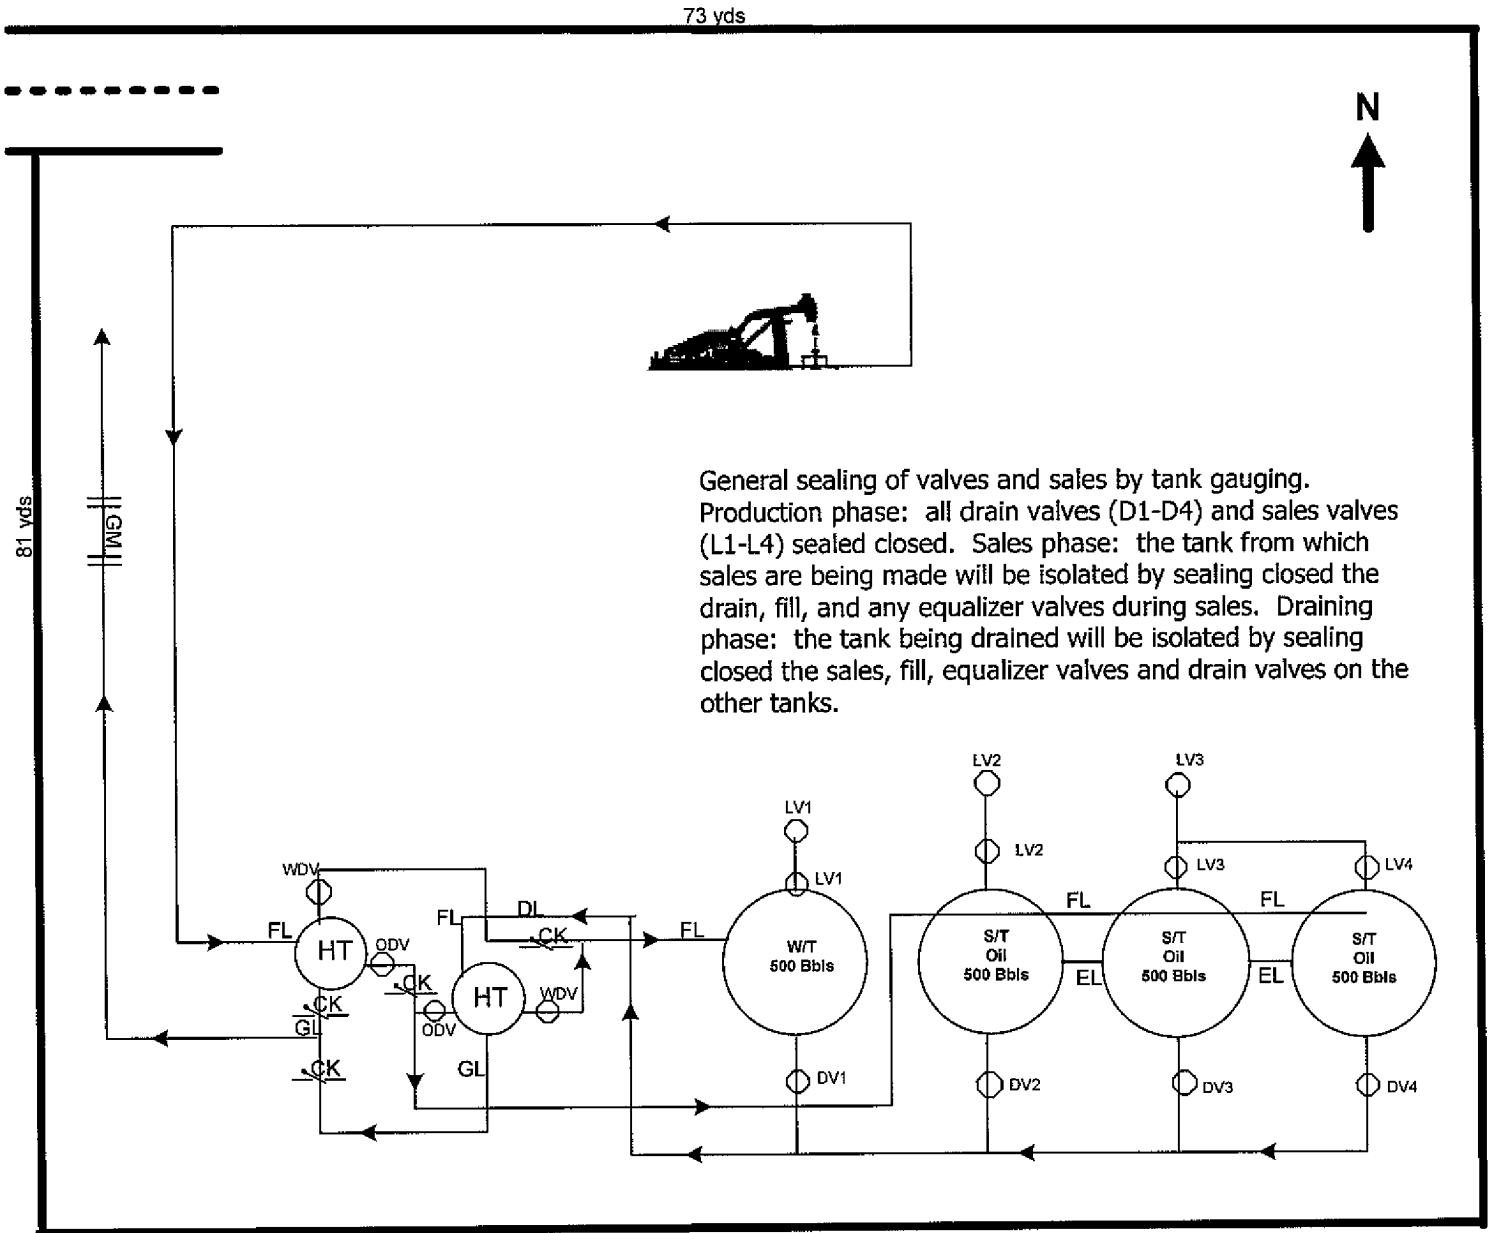

NEUHAUS 14 FED 2 890777

Direction of Flow off Site: E

This lease is subject to
Chesapeake's Site Security Plan
located at 6100 N. Western
Oklahoma City, OK 73118

Prepared by: DEBBIE HERNANDEZ
Date: 10-07-2004

Approved by:
Date: