

UNITED STATES
DEPARTMENT OF THE INTERIOR
BUREAU OF LAND MANAGEMENT

HOBBS OCD

OCD-HOBBS

JUL 07 2011

FORM APPROVED
OMB No. 1004-0137
Expires March 31, 2007

SUNDRY NOTICES AND REPORTS ON WELLS

Do not use this form for proposals to drill or to re-enter abandoned well. Use Form 3160-3 (APD) for such proposals.

SUBMIT IN TRIPLICATE- Other instructions on reverse side.

1. Type of Well
☒ Oil Well ☐ Gas Well ☐ Other

2. Name of Operator **NADEL AND GUSSMAN HEYCO, LLC**

3a. Address
PO BOX 1936 ~ ROSWELL NM 88202-1936

3b. Phone No (include area code)
575/623/6601

4. Location of Well (Footage, Sec., T., R., M., or Survey Description)

Sec. 9: T18S, R32E, SENE, 1980 E81. & 660 FEL

*FAZ
JA 7/5*

5. Lease Serial No.

NMNL-064009-D

6. If Indian, Allottee or Tribe Name

7. If Unit or CA/Agreement, Name and/or No

8. Well Name and No

YOUNG DEEP UNIT #4

9. API Well No.

30-025-27300

10. Field and Pool, or Exploratory Area

YOUNG BONE SPRING, N.

11. County or Parish, State

Lea, New Mexico

12. CHECK APPROPRIATE BOX(ES) TO INDICATE NATURE OF NOTICE, REPORT, OR OTHER DATA

TYPE OF SUBMISSION	TYPE OF ACTION			
☒ Notice of Intent	☐ Acidize	☐ Deepen	☐ Production (Start/Resume)	☐ Water Shut-Off
☐ Subsequent Report	☐ Alter Casing	☐ Fracture Treat	☐ Reclamation	☐ Well Integrity
☐ Final Abandonment Notice	☐ Casing Repair	☐ New Construction	☐ Recomplete	☐ Other
	☐ Change Plans	☒ Plug and Abandon	☐ Temporarily Abandon	
	☐ Convert to Injection	☐ Plug Back	☐ Water Disposal	

13. Describe Proposed or Completed Operation (clearly state all pertinent details, including estimated starting date of any proposed work and approximate duration thereof. If the proposal is to deepen directionally or recompleate horizontally, give subsurface locations and measured and true vertical depths of all pertinent markers and zones. Attach the Bond under which the work will be performed or provide the Bond No. on file with BLM/BIA. Required subsequent reports shall be filed within 30 days following completion of the involved operations. If the operation results in a multiple completion or recompleation in a new interval, a Form 3160-4 shall be filed once testing has been completed. Final Abandonment Notices shall be filed only after all requirements, including reclamation, have been completed, and the operator has determined that the site is ready for final inspection.)

BLM Bond No. NMB000520/Surety Bond No. B004230

See attached documentation to Plug and Abandonment dated June 17, 2011.
See attached also Wellbore Status.

**SEE ATTACHED FOR
CONDITIONS OF APPROVAL**

**RECLAMATION PROCEDURE
ATTACHED**

** See Changes*

14. I hereby certify that the foregoing is true and correct
Name (Printed/Typed)

Tammy R. Link

Title **Production Tech**

Signature

Tammy R. Link

Date

06/30/2011

THIS SPACE FOR FEDERAL OR STATE OFFICE USE

Approved by

Conditions of approval, if any, are attached. Approval of this notice does not warrant or certify that the applicant holds legal or equitable title to those rights in the subject lease which would entitle the applicant to conduct operations thereon.

Title

SEAS

Date

7-6-11

Office

CFD

Title 18 U.S.C. Section 1001 and Title 43 U.S.C. Section 1212, make it a crime for any person knowingly and willfully to make to any department or agency of the United States any false, fictitious or fraudulent statements or representations as to any matter within its jurisdiction.

(Instructions on page 2)

JUL 11 2011

Young Deep Unit 4
UL H, Sec. 9-T18S-R32E
Lea Co., NM
API-30-025-27300
Plug & Abandonment Procedure 1
17 June 2011
WELL BILLING CODE: 975600-004

Basic Data:

13-3/8" @ 650' Cir. Cmt.
8-5/8" @ 4650' Circ. Cmt. **DV TOOL @ 1273'**
4 1/2" @ 8,700'-Drilled with 7 7/8" bit.
3 3/8" OPEN HOLE 8700-9033

4-1/2" Detail:

Csg. Btm @ 8,700'
Per Casing Tally
7,571'-8,700' 11.6#/N80/LTC Burst=7780 psi, 80%=6192 psi, Nom ID = 4.000", Drift ID = 3.875"
4,853'-7,571' 11.6#/J55/LTC Burst=5350 psi, 80%=4280 psi, Nom ID = 4.000", Drift ID = 3.875"
Surface - 4,853' 10.5#/J55/LTC Burst=4790 psi, 80%=3832 psi, Nom ID = 4.052", Drift ID = 3.927"
TOC @ 5,990' by CBL dated 05/20/1981

Tubing Detail:

2.375"/4.6#/N80/EUE Burst=11,200 psi, 8,960 psi at 80% Nom ID=1.995" Drift ID=1.901"
Collapse=11,780 psi, 9,424 psi at 80%, Tensile=104,340 lb with no safety factor

Objective: Plug and Abandon well per BLM specifications. **Regulatory office (Hobbs) does require a 24 hr notice prior to commencing plugging operations.** Phone number listed in BLM's P&A # is: 575-393-3612 (no name).

Safety:

All personnel MUST wear hard hats, steel toed boots, and safety glasses
No smoking inside rig anchors
Hold a safety job each morning, and as needed before specific job tasks
This well has the potential to be sour, company supervisor and rig pusher should have monitox or similar H2S monitor.

Current Perforations:

OPEN HOLE 8700-9033
Fish in hole @8582-9033-14 jts 2-3/8", SN

Old Perforations: (All Squeezed):

8312-8337
8380-8392
8440-8474
8490-8510

Procedure:

1. MIRU PU. TOOH and lay down rods. ND WH, NU BOP, drop standing valve and test tbg to 3000 psi. if tubing holds, fish standing valve, and TOOH w/ tbg. If tbg does not hold. TOOH & LD tubing and call for rental string.
2. TIH to 8580.
3. Mix up 9 ppg BW plugging mud with 12.5 #/bbl salt gel. Circulate hole with plugging mud. (Approx 133 bbls BW & 1650 #'s salt gel or 33 sacks).
- * Add Plug, set CR above fish, est. inj rate, Sq. w/adequate cnt to fill below CR cap.
4. TOOH to 8300'. Spot 25 sx Class H mixed to 16.1 ppg/1.10 cuft per sack/ 4.7 gps mix water. Pull 10 stands and reverse out. WOC 4 hrs and tag plug. If ok, proceed with procedure. If plug did not stay in place, re-spot plug. *180' plug. 8300 - 8120 Tag No lower than 8120' minimum*
5. TOOH to 6260'. Spot 25 sx cement plug using Class C @ 14.8 ppg/1.32 cuft per sack/6.31 gps mix water. Pull 10 stands and reverse out. WOC 4 hrs and tag plug. If ok, proceed with procedure. If plug did not stay in place, re-spot plug. *160' plug minimum*
6. POOH w/ tbg. Weld lift sub onto 5 1/2", remove slips, and run free point. Assuming casing is free down to 5,900', cut and pull casing @ 5,900'.
7. TBIH w/ tbg to 5960. Spot 40 sx cement plug (Class C @ 14.8). 60' in stub, and 100' out of stub. Pull 10 stands and reverse out. WOC 4 hrs and tag. *160' plug minimum*
8. TOOH to 5320'. Spot 50 sx cement plug (Class C @ 14.8). Pull 10 stands and reverse out. WOC 4 hrs and tag. *Not Required.*
9. TOOH to 4835'. Spot 80 sx cement plug (Class C @ 14.8). Pull 10 stands and reverse out. WOC 4 hrs and tag. *150' plug minimum 75' in/out of shoe*
- * Add plug - B/salt from 2625' - 2505'. WOC Tag
10. TOOH to 1273'. Spot 30 sx cement plug (Class C @ 14.8). Pull 10 stands and reverse out. WOC 4 hrs and tag. *1392' - 1223' (covers T/salt and DVT)*
11. TOOH to 700'. Spot 25 sx cement plug (Class C @ 14.8). Pull 5 stands and reverse out. WOC 4 hrs and tag. *100' minimum 50' in/out of shoe*
12. TOOH to 70'. Spot 25 sx cement plug (Class C @ 14.8).. POOH with tbg and top out casing with cement.
13. Cut off wellhead, verify cement in annulus, and install BLM spec "FLAT" dry hole marker.
14. RDMO PU, and aux equipment. Clean location of all debris, and prep location to initiate final reclamation procedures.

Young Deep Unit #04
Young North, Bone Spring
 API #30-025-27300
 H-09-18S-32E, Lea County, NM
 1980' FNL & 660' FEL (SENE)
Nadel & Gussman HEYCO LLC

Wellbore Status as of :

06/17/11

BEFORE


Spud: 4/10/1981
TD: 5/4/1981 8700'
Completed: 5/20/1981
PBTD: 10/31/2002 9033'

prepared by J. Serrano
 Updated by J McGlasson 6/17/11

DRAWING NOT TO SCALE.

Formation Tops

Bonespring 6262
 Delaware 5320
 San Andres 4835

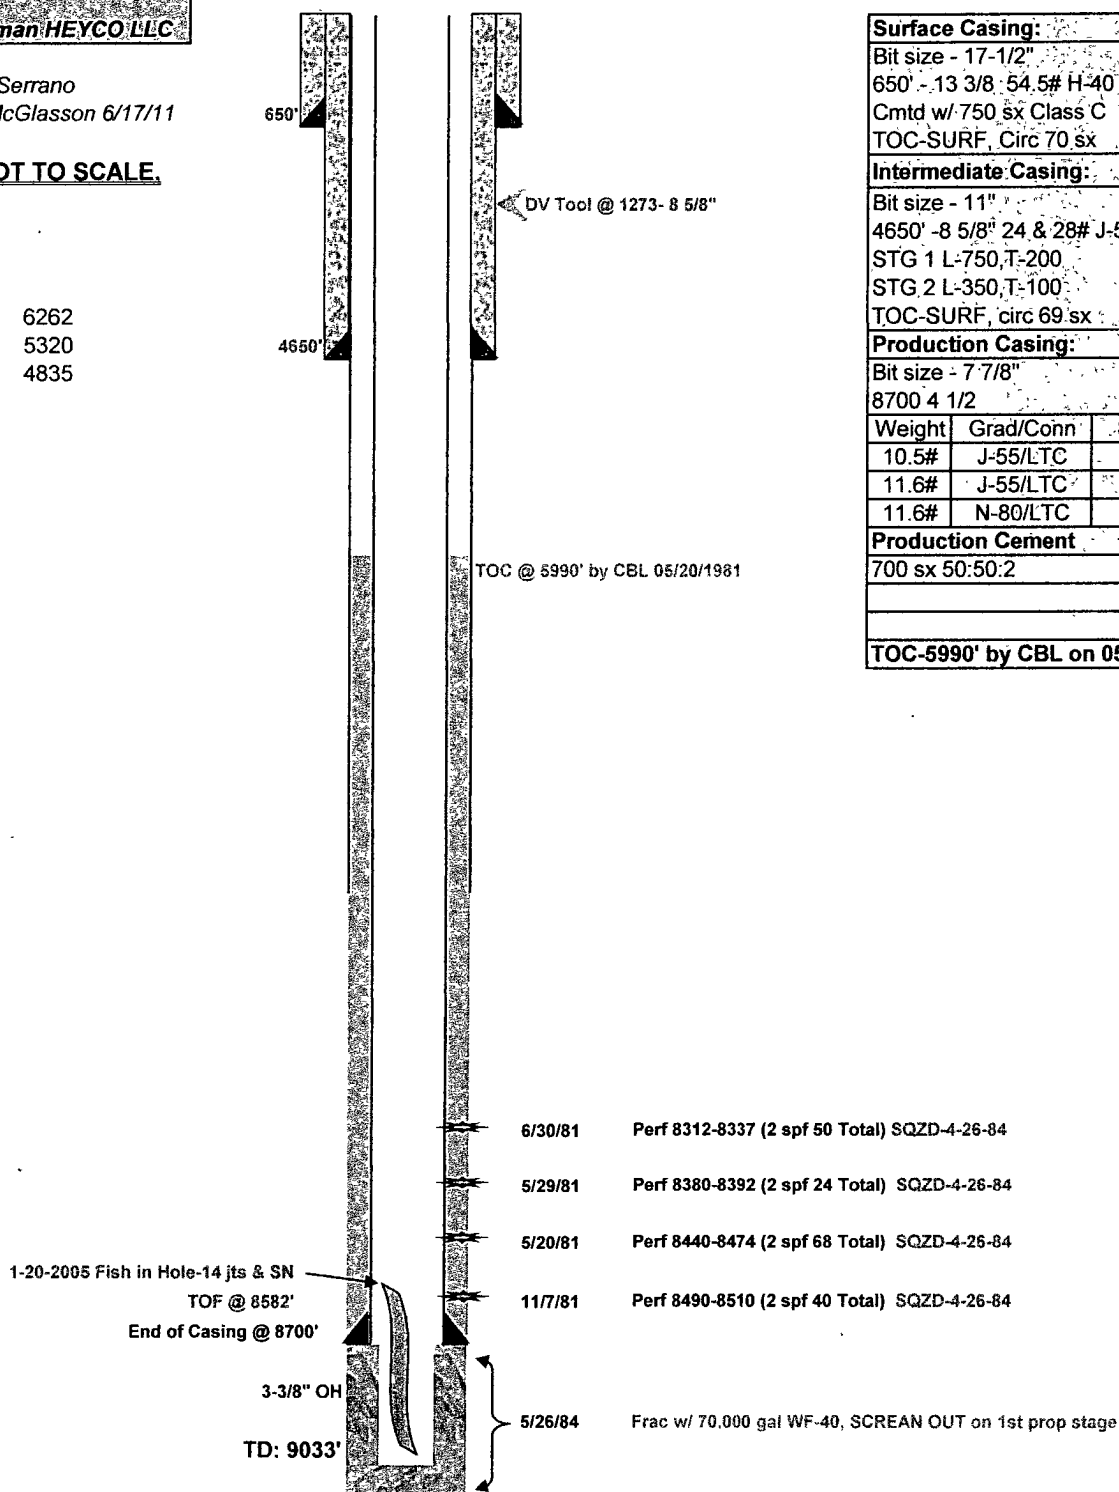

Surface Casing:		
Bit size - 17-1/2"		
650' - 13 3/8 54.5# H-40 STC		
Cmtd w/ 750 sx Class C		
TOC-SURF, Circ 70 sx		
Intermediate Casing:		
Bit size - 11"		
4650' - 8 5/8" 24 & 28# J-55 STC		
STG 1 L-750, T-200		
STG 2 L-350, T-100		
TOC-SURF, circ 69 sx		
Production Casing:		
Bit size - 7 7/8"		
8700 4 1/2		
Weight	Grad/Conn	Set @
10.5#	J-55/LTC	4853
11.6#	J-55/LTC	7571
11.6#	N-80/LTC	8700
Production Cement		
700 sx 50:50:2		
TOC-5990' by CBL on 05/20/81		

Young Deep Unit #04
 Young North Bone Spring
 API #30-025-27300
 H-09-18S-32E, Lea County, NM
 1980' FNL & 660' FEL (SENE)
 Nadel & Gussman HEYCO LLC


prepared by J. Serrano
 Updated by J McGlasson 6/17/11

DRAWING NOT TO SCALE.

Formation Tops:
 Bonespring 6262
 Delaware 5320
 San Andres 4835

Wellbore Status as of : 06/17/11

Spud: 4/10/1981
 TD: 5/4/1981 8700'
 Completed: 5/20/1981
 PBDT: 10/31/2002 9033'

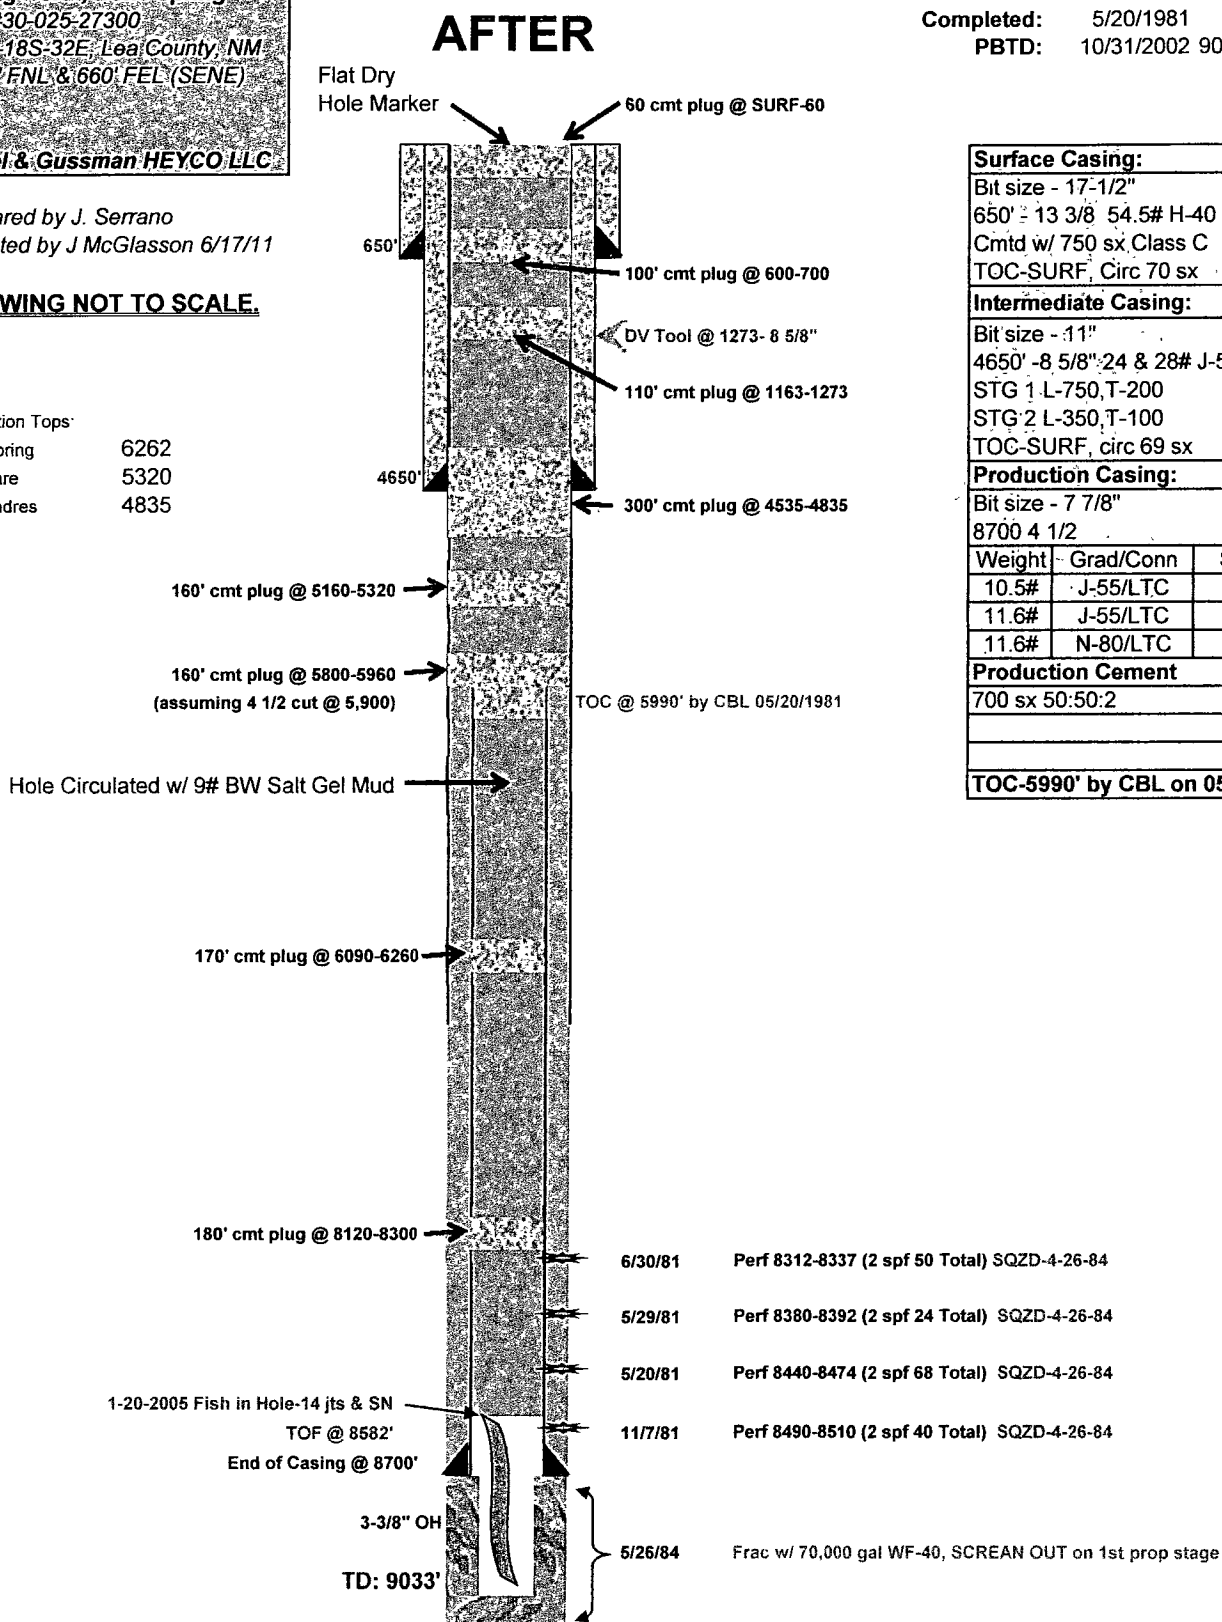

Surface Casing:

Bit size - 17-1/2"
 650' - 13 3/8 54.5# H-40 STC
 Cmt'd w/ 750 sx Class C
 TOC-SURF, Circ 70 sx

Intermediate Casing:

Bit size - 11"
 4650' - 8 5/8" 24 & 28# J-55 STC
 STG 1 L-750, T-200
 STG 2 L-350, T-100
 TOC-SURF, circ 69 sx

Production Casing:

Bit size - 7 7/8"
 8700 4 1/2

Weight	Grad/Conn	Set @
10.5#	J-55/LTC	4853
11.6#	J-55/LTC	7571
11.6#	N-80/LTC	8700

Production Cement

700 sx 50:50:2

TOC-5990' by CBL on 05/20/81

**BUREAU OF LAND MANAGEMENT
Carlsbad Field Office
620 East Greene Street
Carlsbad, New Mexico 88220
575-234-5972**

**Permanent Abandonment of Federal Wells
Conditions of Approval**

Failure to comply with the following Conditions of Approval may result in a Notice of Incidents of Noncompliance (INC) in accordance with 43 CFR 3163.1.

1. Plugging operations shall commence within ninety (90) days from the approval date of this Notice of Intent to Abandon.

If you are unable to plug the well by the 90th day provide this office, prior to the 90th day, with the reason for not meeting the deadline and a date when we can expect the well to be plugged. Failure to do so will result in enforcement action.

The rig used for the plugging procedure cannot be released and moved off without the prior approval of the authorized officer. Failure to do so may result in enforcement action.

2. **Notification:** Contact the appropriate BLM office at least 24 hours prior to the commencing of any plugging operations. For wells in Chaves and Roosevelt County, call 575-627-0272; Eddy County, call 575-361-2822; Lea County, call 575-393-3612.

3. **Blowout Preventers:** A blowout preventer (BOP), as appropriate, shall be installed before commencing any plugging operation. The BOP must be installed and maintained as per API and manufacturer recommendations. The minimum BOP requirement is a 2M system for a well not deeper than 9,090 feet; a 3M system for a well not deeper than 13,636 feet; and a 5M system for a well not deeper than 22,727 feet.

4. **Mud Requirement:** Mud shall be placed between all plugs. Minimum consistency of plugging mud shall be obtained by mixing at the rate of 25 sacks (50 pounds each) of gel per 100 barrels of **brine** water. Minimum nine (9) pounds per gallon.

5. **Cement Requirement:** Sufficient cement shall be used to bring any required plug to the specified depth and length. Any given cement volumes on the proposed plugging procedure are merely estimates and are not final. Unless specific approval is received, no plug except the surface plug shall be less than 25 sacks of cement. Any plug that requires a tag will have a minimum WOC time of 4 hours.

In lieu of a cement plug across perforations in a cased hole (not for any other plugs), a bridge plug set within 50 feet to 100 feet above the perforations shall be capped with 25 sacks of cement. If a bailer is used to cap this plug, 35 feet of cement shall be sufficient. **Before pumping or bailing cement on top of CIBP, tag will be required to verify depth. Based on depth, a tag of the cement may be deemed necessary.**

Unless otherwise specified in the approved procedure, the cement plug shall consist of either Neat Class "C", for up to 7,500 feet of depth or Neat Class "H", for deeper than 7,500 feet plugs.

6. Dry Hole Marker: All casing shall be cut-off at the base of the cellar or 3 feet below final restored ground level (whichever is deeper). **The BLM is to be notified a minimum of 4 hours prior to the wellhead being cut off to verify that cement is to surface in the casing and all annuluses. Wellhead cut off shall commence within ten (10) calendar days of the well being plugged. If the cut off cannot be done by the 10th day, the BLM is to be contacted with justification to receive an extension for completing the cut off.**

The well bore shall then be capped with a 4-inch pipe, 10-feet in length, 4 feet above ground and embedded in cement, unless otherwise noted in COA (requirements will be attached). The following information shall be permanently inscribed on the dry hole marker: well name and number, name of the operator, lease serial number, surveyed location (quarter-quarter section, section, township and range or other authorized survey designation acceptable to the authorized officer such as metes and bounds).

7. Subsequent Plugging Reporting: Within 30 days after plugging work is completed, file one original and three copies of the Subsequent Report of Abandonment, Form 3160-5 to BLM. The report should give in detail the manner in which the plugging work was carried out, the extent (by depths) of cement plugs placed, and the size and location (by depths) of casing left in the well. **Show date well was plugged.**

8. Trash: All trash, junk and other waste material shall be contained in trash cages or bins to prevent scattering and will be removed and deposited in an approved sanitary landfill. Burial on site is not permitted.

Following the submission and approval of the Subsequent Report of Abandonment, surface restoration will be required. See attached reclamation procedure.

J. Amos 3/6/11

Requirements for ground level dry hole markers

Well Identification Markers

Conditions of Approval (COA)

The BLM Carlsbad Field Office (CFO) Conditions of Approval (COA) Requires that ground level dry hole markers be placed on well within the Lesser Prairie Chicken habitat area. The dry hole markers will be to the following specifications. The operator will construct the markers as follows:

1. An 8 inch X 8 inch steel plate 1/8 to 3/16 of an inch thick is to be placed on the old dry hole marker stand pipe 2 inches from ground level, in the Lesser Prairie Chicken habitat area.
2. Steel plate may be welded or bolted approximately 2 inches from ground level on the stand pipes. If plates are bolted to the stand pipe, the person installing the plate will be required to weld a pipe collar on the plate and place a minimum of two set screws/bolt on each collar. Aluminum data plates may be bolted with minimum 1/4 inch bolt and locking nuts or self tapping fine threaded screws. A minimum of one in each corner is to be installed on each plate.
3. An 8 inch x 8 inch aluminum plate, which is 12 gauge or .080 sign material (1/8 inch aluminum plate may be used in place of the .080 plate) with the required information for that well stamped or engraved in a minimum 3/8 inch tall letter or number.
4. The following information will be stamped or engraved on the 8 inch X 8 inch aluminum plate in the following order.
 - a. First row: Operators name
 - b. Second row: Well name and number
 - c. Third row: Legal location to include 1/4 1/4, Section, Township, and range. If the legal location cannot be placed on one row it can be split into two rows with the 1/4 1/4 (example: 1980 FNL 1980 FWL) being on the top row.
 - d. Fourth row: Lease Number and API number.
 - i. Example marker plate: (attached)

NMOCD Order No. R-12965 also required the operator to notify NMOCD when this type of dry hole marker is used. This can be done on the subsequent report of abandonment which is submitted to the BLM after the well is plugged. State that a ground level dry hole marker was installed as required in the COA's from the BLM.



United States Department of the Interior

BUREAU OF LAND MANAGEMENT

Carlsbad Field Office
620 E. Greene St.
Carlsbad, New Mexico 88220-6292
www.blm.gov/nm



In Reply Refer To 1310

Reclamation Objectives and Procedures

Reclamation Objective: Oil and gas development is one of many uses of the public lands and resources. While development may have a short- or long-term effect on the land, successful reclamation can ensure the effect is not permanent. During the life of the development, all disturbed areas not needed for active support of production operations should undergo "interim" reclamation in order to minimize the environmental impacts of development on other resources and uses. At final abandonment, well locations, production facilities, and access roads must undergo "final" reclamation so that the character and productivity of the land and water are restored.

The long-term objective of final reclamation is to set the course for eventual ecosystem restoration, including the restoration of the natural vegetation community, hydrology, and wildlife habitats. In most cases this means returning the land to a condition approximating or equal to that which existed prior to the disturbance. The final goal of reclamation is to restore the character of the land and water to its pre-disturbance condition. The operator is generally not responsible for achieving full ecological restoration of the site. Instead, the operator must achieve the short-term stability, visual, hydrological, and productivity objectives of the surface management agency and take steps necessary to ensure that long-term objectives will be reached through natural processes.

To achieve these objectives, remove any and all contaminants, scrap/trash, equipment, pipelines and powerlines. Strip and remove caliche, contour the location to blend with the surrounding landscape, re-distribute the native soils, provide erosion control as needed, rip and seed as specified in the original APD COA. This will apply to well pads, facilities, and access roads. Barricade access road at the starting point. If reserve pits have not reclaimed due to salts or other contaminants, submit a plan for approval, as to how you propose to provide adequate restoration of the pit area.

1. The Application for Permit to Drill or Reenter (APD, Form 3160-3), Surface Use Plan of Operations must include adequate measures for stabilization and reclamation of disturbed lands. Oil and Gas operators must plan for reclamation, both interim and final, up front in the APD process as per Onshore Oil and Gas Order No. 1.
2. For wells and/or access roads not having an approved plan, or an inadequate plan for surface reclamation (either interim or final reclamation), the operator must submit a proposal describing the procedures for reclamation. For interim reclamation, the appropriate time for submittal would be when filing the Well Completion or Recompletion Report and Log (Form 3160-4). For final reclamation, the appropriate time for submittal would be when filing the Notice of Intent, or the Subsequent Report of Abandonment, Sundry Notices and Reports on Wells (Form 3160-5). Interim reclamation is to be completed within 6 months of well completion, and final reclamation is to be completed within 6 months of well abandonment.
3. The operator must file a Subsequent Report Plug and Abandonment (Form 3160-5) following the plugging of a well.
4. Previous instruction had you waiting for a BLM specialist to inspect the location and provide you with reclamation requirements. If you have an approved Surface Use Plan of Operation and/or an approved Sundry Notice, you are free to proceed with reclamation as per approved APD. If you have issues or concerns, contact a BLM specialist to assist you. It would be in your interest to have a BLM specialist look at the location and access road prior to the removal of reclamation

equipment to ensure that it meets BLM objectives. Upon conclusion submit a Form 3160-5, Subsequent Report of Reclamation. This will prompt a specialist to inspect the location to verify work was completed as per approved plans.

5. The approved Subsequent Report of Reclamation will be your notice that the native soils, contour and seedbed have been reestablished. If the BLM objectives have not been met the operator will be notified and corrective actions may be required.
6. It is the responsibility of the operator to monitor these locations and/or access roads until such time as the operator feels that the BLM objective has been met. If after two growing seasons the location and/or access roads are not showing the potential for successful revegetation, additional actions may be needed. When you feel the BLM objectives have been met submit a Final Abandonment Notice (FAN), Form 3160-5, stating that all reclamation requirements have been achieved and the location and/or access road is ready for a final abandonment inspection.
7. At this time the BLM specialist will inspect the location and/or access road. If the native soils and contour have been restored, and the revegetation is successful, the FAN will be approved, releasing the operator of any further liability of the location and/or access road. If the location and/or access road have not achieved the objective, you will be notified as to additional work needed or additional time being needed to achieve the objective.

If there are any questions, please feel free to contact any of the following specialists:

Jim Amos
Supervisory Environmental Protection Specialist
575-234-5909, 575-361-2648 (Cell)

Cody Layton
Natural Resource Specialist
575-234-5959

Terry Gregston
Environmental Protection Specialist
575-234-5958

Trishia Bad Bear
Natural Resource Specialist
575-393-3612

Bobby Ballard
Environmental Protection Specialist
575-234-2230

Todd Suter
Surface Protection Specialist
575-234-5987

Randy Rust
Environmental Protection Specialist
575-234-5943

Doug Hoag
Civil Engineering Technician
575-234-5979

Linda Denniston
Environmental Protection Specialist
575-234-5974

Jennifer Van Curen
Environmental Protection Specialist
575-234-5905

Justin Frye
Environmental Protection Specialist
575-234-5922