

DISTRICT I
1625 N. French Dr., Hobbs, NM 88240
Phone (505) 393-6161 Fax: (505) 393-0720

DISTRICT II
811 S. First St., Artesia, NM 88210
Phone (505) 748-1583 Fax: (505) 748-6720

DISTRICT III
1000 Rio Brazos Rd., Aztec, NM 87410
Phone (505) 334-6178 Fax: (505) 334-6170

DISTRICT IV
1221 S. St. Francis Dr., Santa Fe, NM 87505
Phone (505) 476-3460 Fax: (505) 476-3462

State of New Mexico
Energy, Minerals and Natural Resources Department

Form C-102
Revised August 1, 2011

Submit one copy to appropriate
District Office

OIL CONSERVATION DIVISION
1221 South St. Francis Dr.
Santa Fe, New Mexico 87505

WELL LOCATION AND ACREAGE DEDICATION PLAT

☐ AMENDED REPORT

API Number 30-025-43535	Pool Code 96101	Pool Name SWD;DEVONIAN
Property Code 317290	Property Name OKERLUND SWD	Well Number 1
OGRID No. 289936	Operator Name R360	Elevation 3644

OCD - HOBBS

01/10/2017

RECEIVED

Surface Location

UL or lot No.	Section	Township	Range	Lot Idn	Feet from the	North/South line	Feet from the	East/West LINE	County
J	7	21 S	32 E		1470	SOUTH	1555	WEST EAST	LEA

Bottom Hole Location If Different From Surface

UL or lot No.	Section	Township	Range	Lot Idn	Feet from the	North/South line	Feet from the	East/EAST LINE	County

Dedicated Acres	Joint or Infill	Consolidation Code	Order No.

NO ALLOWABLE WILL BE ASSIGNED TO THIS COMPLETION UNTIL ALL INTERESTS HAVE BEEN CONSOLIDATED
OR A NON-STANDARD UNIT HAS BEEN APPROVED BY THE DIVISION


N: 546305.3 E: 729531.5 (NAD 83)	N: 546332.6 E: 732267.5 (NAD 83)	N: 546380.3 E: 734909.1 (NAD 83)
OPERATOR CERTIFICATION I hereby certify that the information contained herein is true and complete to the best of my knowledge and belief, and that this organization either owns a working interest or unleased mineral interest in the land including the proposed bottom hole location or has a right to drill this well at this location pursuant to a contract with an owner of such a mineral or working interest, or to a voluntary pooling agreement or a compulsory pooling order heretofore entered by the division. <i>C. S. RUANE</i> 8/26/15 Signature Date C. S. RUANE Printed Name CHRISRUANE@X.ORG Email Address		
SURVEYOR CERTIFICATION I hereby certify that the well location shown on this plat was plotted from field notes of actual surveys made by me or under my supervision, and that the same is true and correct to the best of my belief. Date Surveyed Signature of Professional Surveyor Professional Surveyor 7977 Certified by 7977 BRAIN SURVEYS		
SURFACE LOCATION Lat - N 32°29'23.80" Long - W 103°42'37.76" NMSPCE - N 542533.1 E 733379.6 (NAD-83) 1470' 1555'		
N: 541021.4 E: 729560.9 (NAD 83)		N: 541080.3 E: 734943.7 (NAD 83)




0' 500' 1000' 1500' 2000'
SCALE: 1" = 1000'
WO Num.: 31648

anagement		Oil
		Gas
		Oil & Gas
		Temp Abandoned
ths		Temp Abandoned
s		Dry Hole
pths		Dry & Abandoned
rw		Dry & Abandoned
kings		Dry & Abandoned
otash Area		Injection
		Injection- Water

SHL : T21S, R32E, Section 07 Unit J, 1470' FSL & 1555' FEL
BHL : Same (Vertical Well)
TVD. 16,000' Formation. Devonian

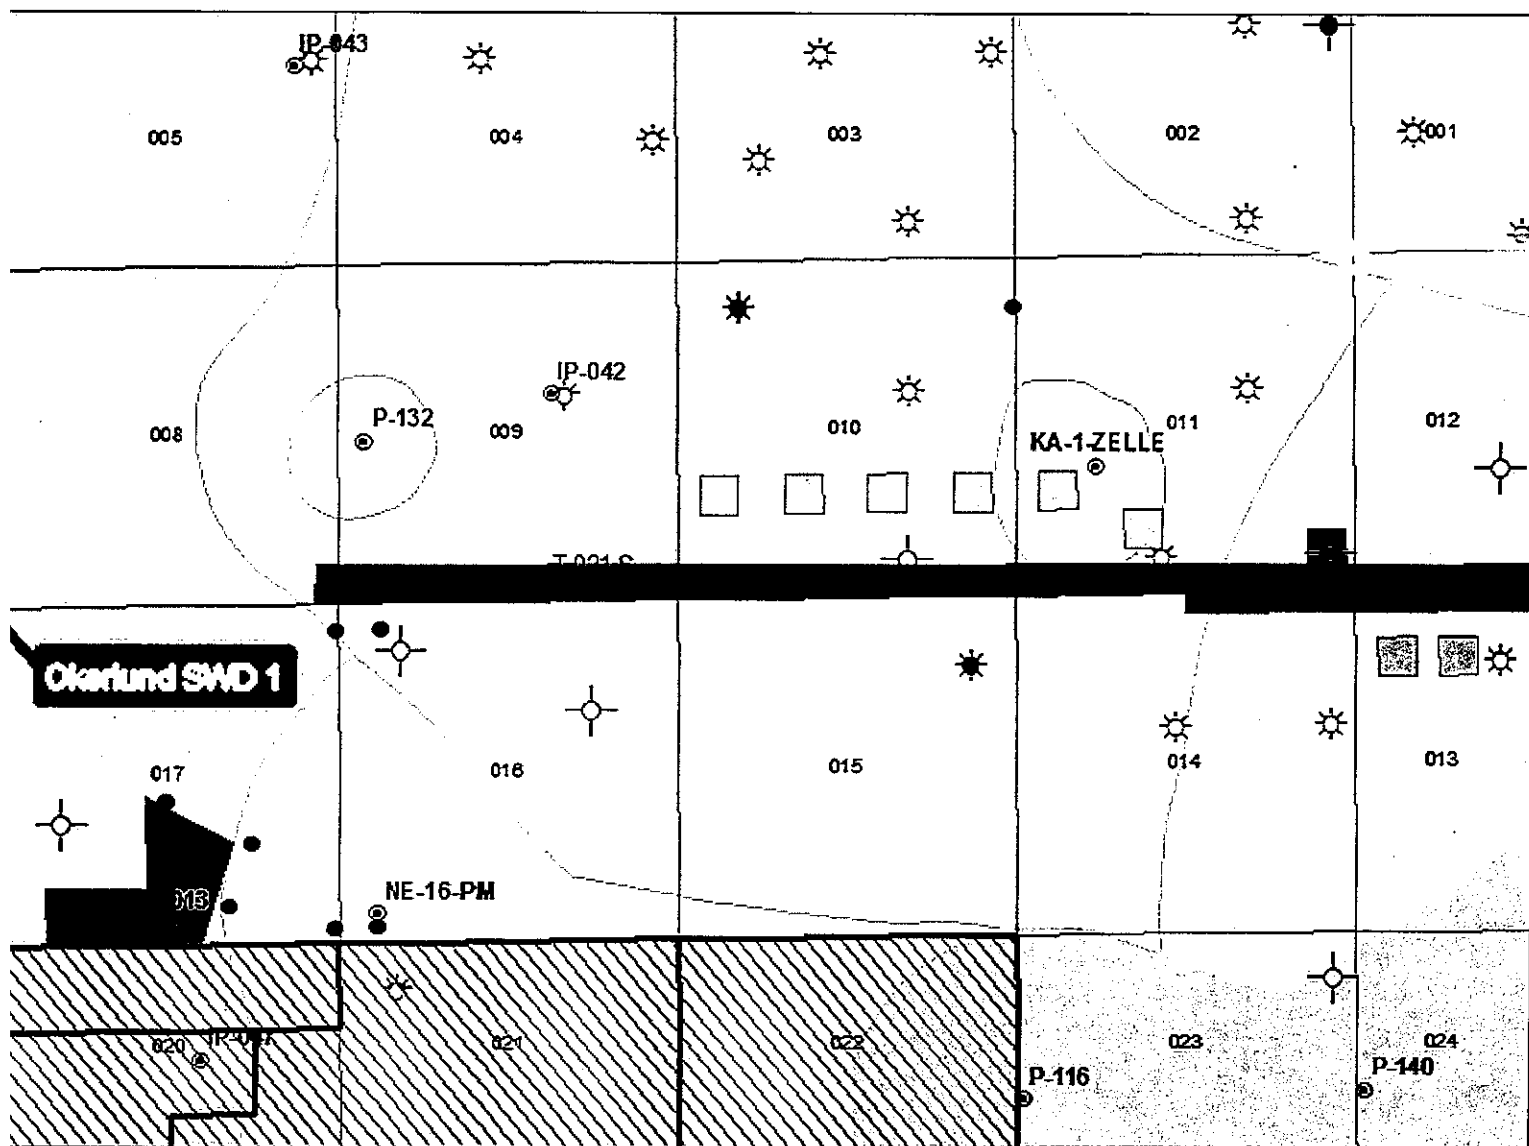


SECTION 7, TOWNSHIP 21 SOUTH, RANGE 32 EAST. N.M.P.M.,
LEA COUNTY, NEW MEXICO.

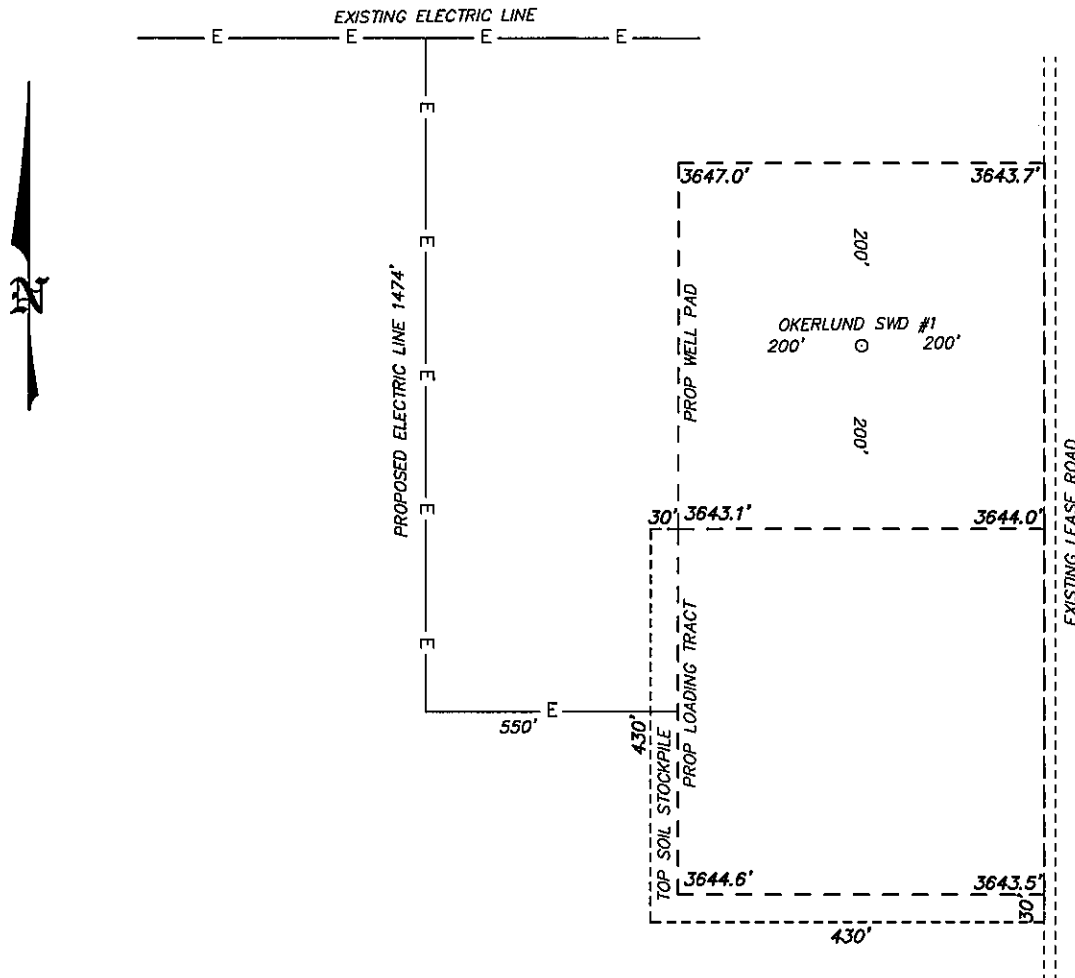

R360 ENVIRONMENTAL SOLUTIONS
OKERLUND SWD #1
ELEV. - 3644'

Lat - N 32°29'23.80"
Long - W 103°42'37.76"
NMSPCE- N 542533.1
E 733379.6
(NAD-83)

LOVING, NM IS ±27 MILES TO THE SOUTHWEST OF LOCATION.

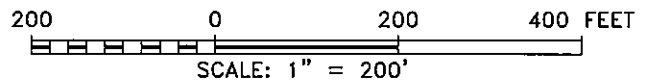

Directions to Location:

FROM HWY 62-180 AND CR H-29, GO SOUTH ON H-29; EAST ON LEASE ROAD 1.0 MILES, NORTH 0.8 MILES, THEN NORTH 0.8 MILES TO LOCATION DUE WEST.

R360 ENVIRONMENTAL SOLUTIONS

REF: OKERLUND SWD #1 / WELL PAD TOPO


THE OKERLUND SWD #1 LOCATED 1470' FROM
THE SOUTH LINE AND 1555' FROM THE EAST LINE OF
SECTION 7, TOWNSHIP 21 SOUTH, RANGE 32 EAST.

N.M.P.M., LEA COUNTY, NEW MEXICO.



P.O. Box 1786 (575) 393-7316 - Office
1120 N. West County Rd. (575) 392-2206 - Fax
Hobbs, New Mexico 88241 basin-surveys.com

SECTION 7, TOWNSHIP 21 SOUTH, RANGE 32 EAST. N.M.P.M.,
LEA COUNTY, NEW MEXICO.

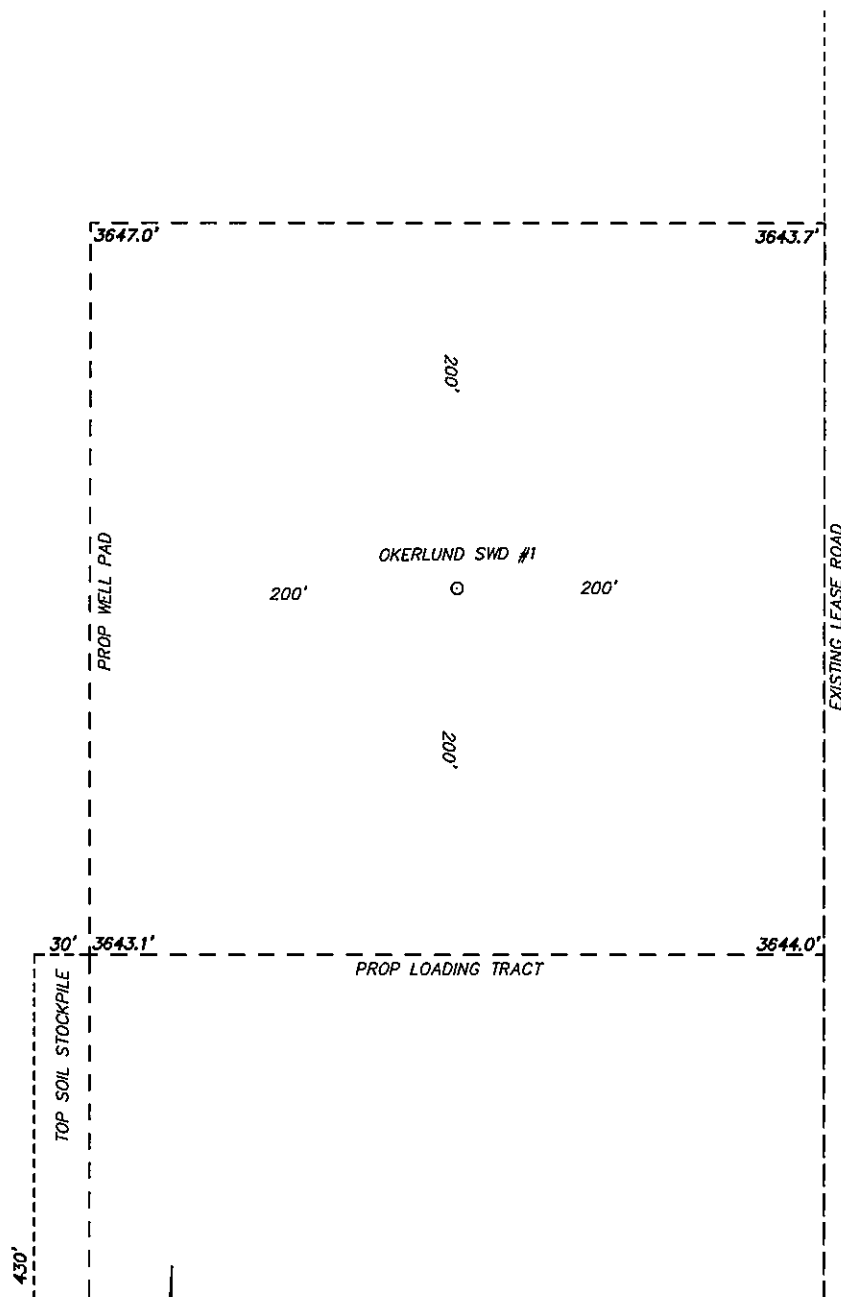

100 0 100 200 FEET
SCALE: 1" = 100'


R360 ENVIRONMENTAL SOLUTIONS

REF: OKERLUND SWD #1 / WELL PAD TOPO

THE OKERLUND SWD #1 LOCATED 1470' FROM
THE SOUTH LINE AND 1555' FROM THE EAST LINE OF
SECTION 7, TOWNSHIP 21 SOUTH, RANGE 32 EAST.
N.M.P.M., LEA COUNTY, NEW MEXICO.


basin
surveys
focused on excellence
in the oilfield

P.O. Box 1786
1120 N. West County Rd.
Hobbs, New Mexico 88241
(575) 393-7316 - Office
(575) 392-2206 - Fax
basinsurveys.com

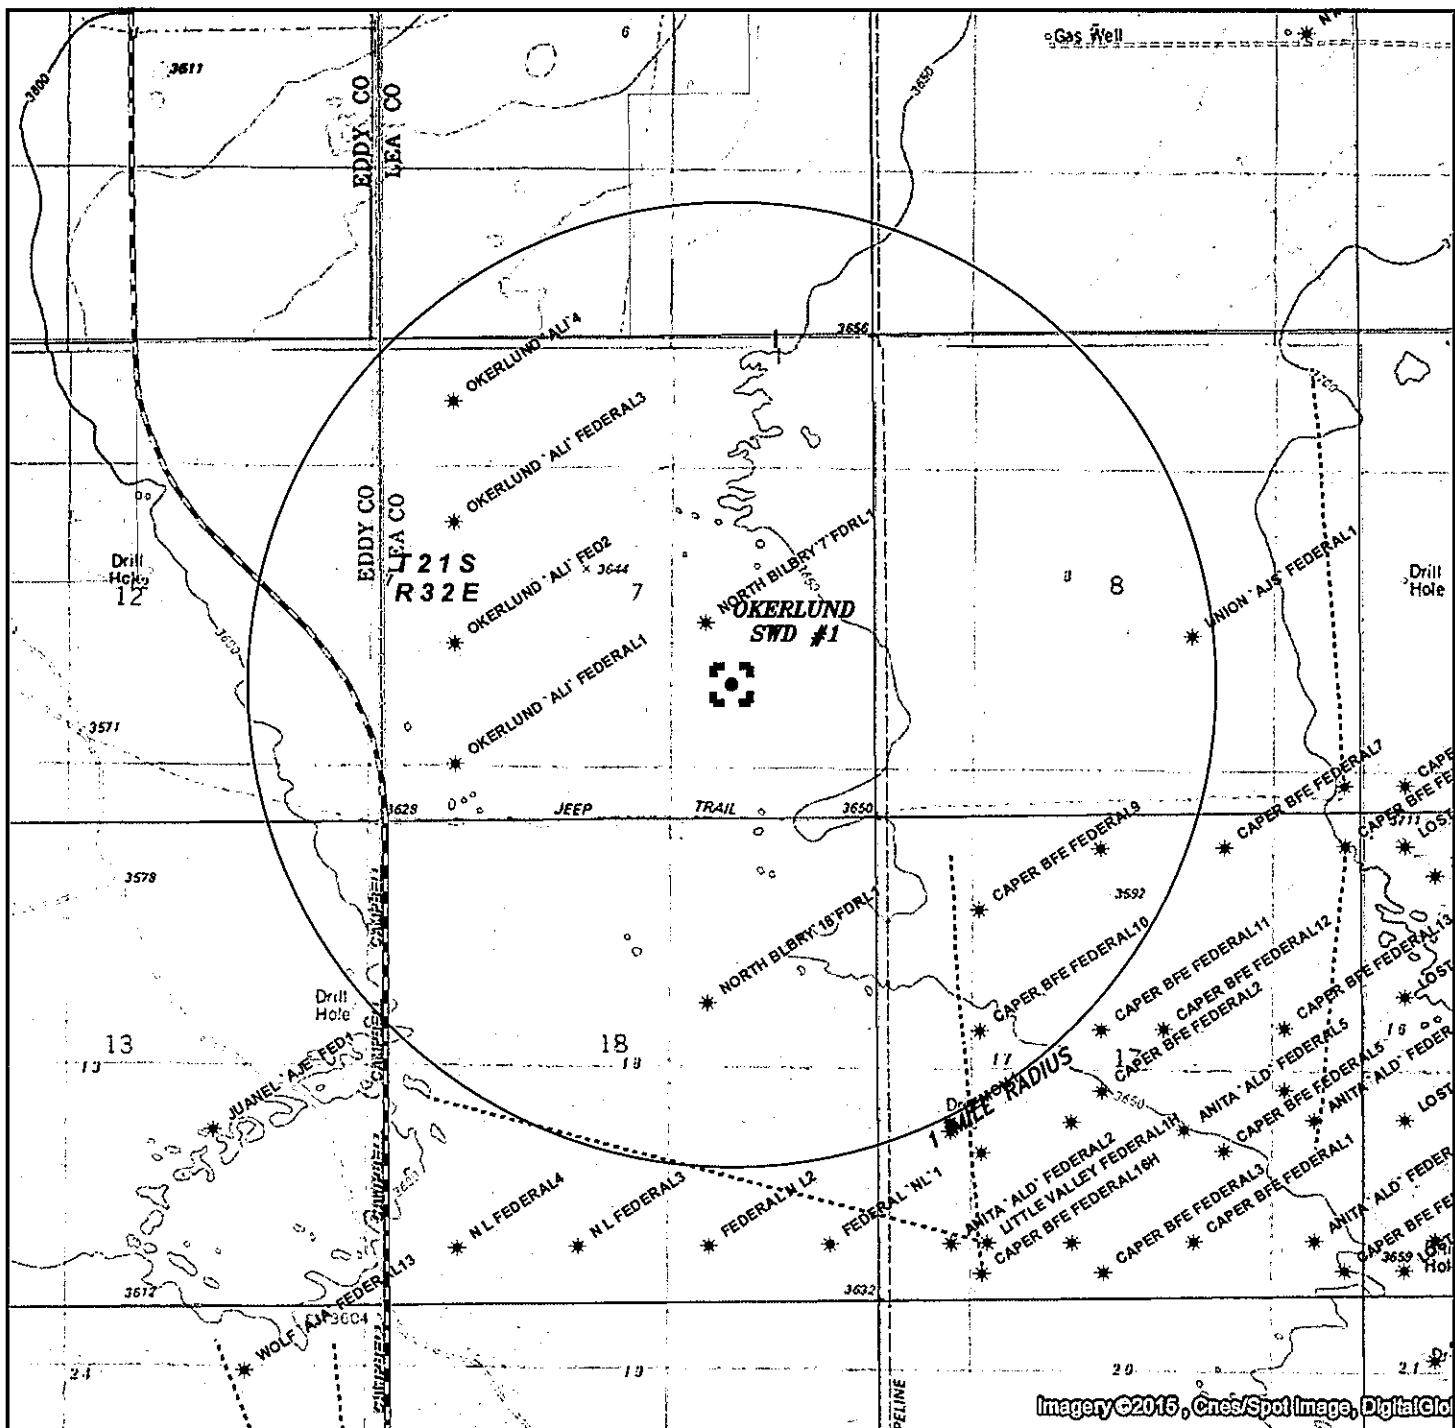

OKERLUND SWD #1

Located 1470' FSL and 1555' FEL
Section 7, Township 21 South, Range 32 East,
N.M.P.M., Lea County, New Mexico.

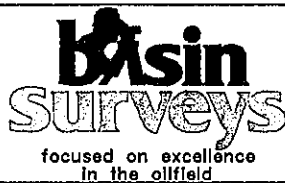

P.O. Box 1786
1120 N. West County Rd.
Hobbs, New Mexico 88241
(575) 393-7316 - Office
(575) 392-2206 - Fax
basinsurveys.com

0' 1000' 2000' 3000' 4000'

SCALE: 1" = 2000'


W.O. Number: KAN 31648

Survey Date: 05-13-2014

YELLOW TINT - USA LAND
BLUE TINT - STATE LAND
NATURAL COLOR - FEE LAND




R360
ENVIRONMENTAL
SOLUTIONS

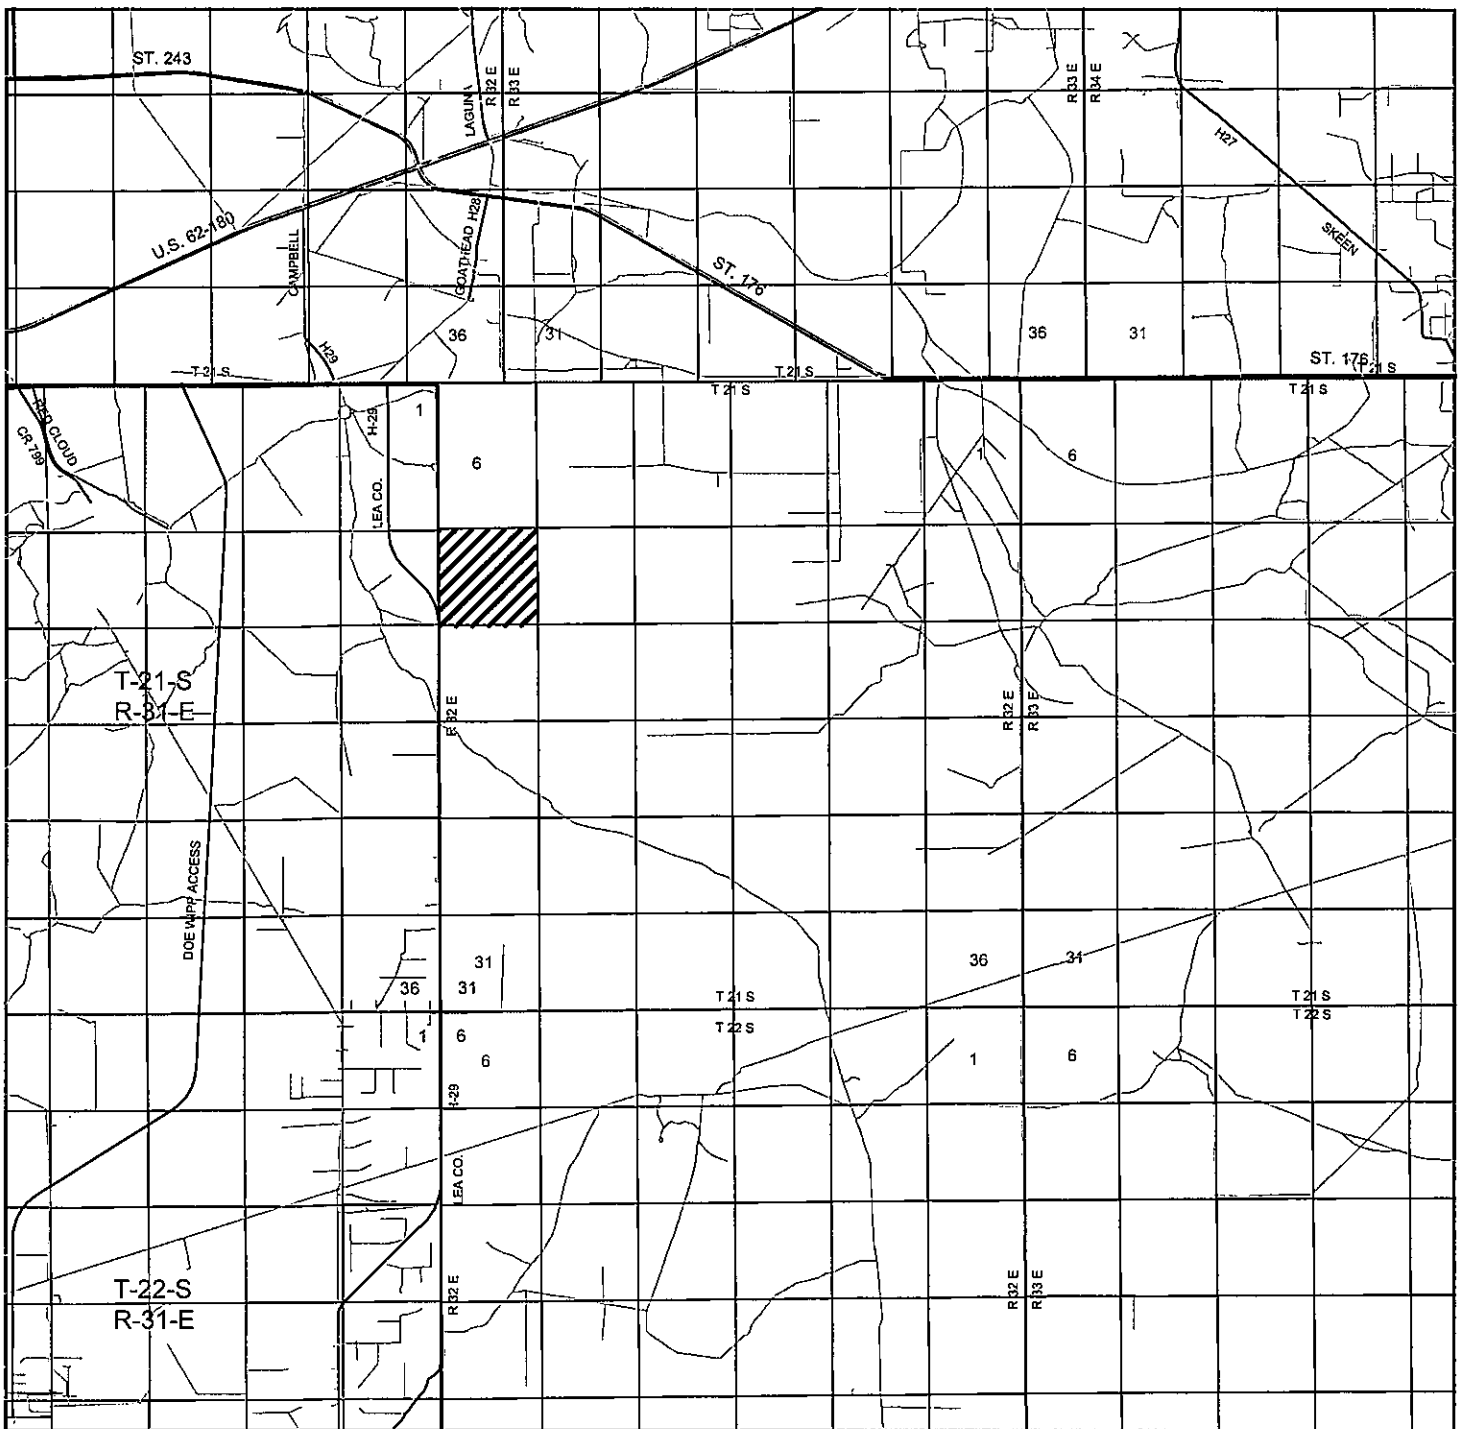

OKERLUND SWD #1

Located 1470' FSL and 1555' FEL
 Section 7, Township 21 South, Range 32 East,
 N.M.P.M., Lea County, New Mexico.

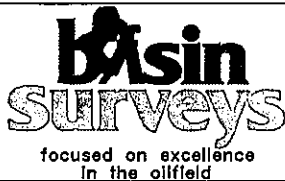

P.O. Box 1786
 1120 N. West County Rd.
 Hobbs, New Mexico 88241
 (575) 393-7316 - Office
 (575) 392-2206 - Fax
 basinsurveys.com

0 1 MI 2 MI 3 MI 4 MI

SCALE: 1" = 2 MILES


W.O. Number: KAN 31648

Survey Date: 05-13-2014

YELLOW TINT - USA LAND
 BLUE TINT - STATE LAND
 NATURAL COLOR - FEE LAND



R360
 ENVIRONMENTAL
 SOLUTIONS

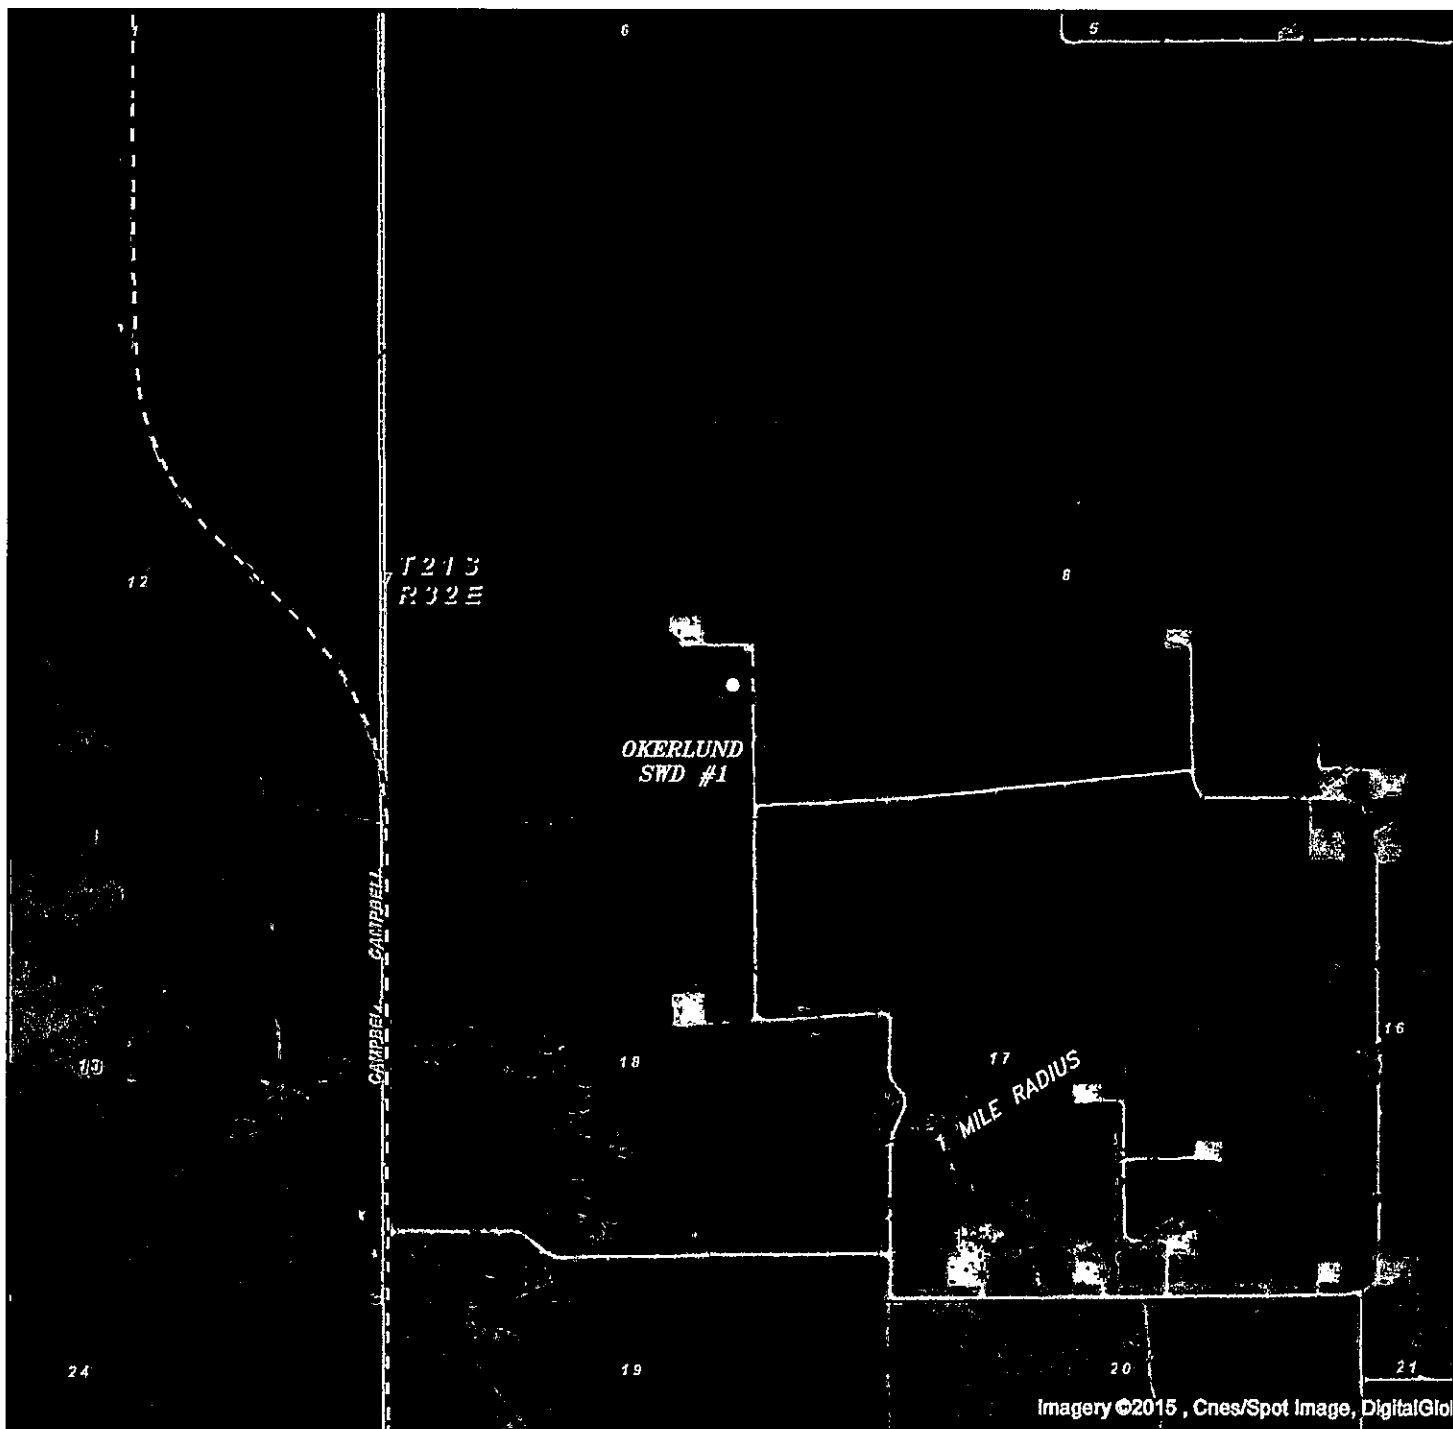

Imagery ©2015, Cnes/Spot Image, DigitalGlobe

OKERLUND SWD #1

Located 1470' FSL and 1555' FEL
Section 7, Township 21 South, Range 32 East,
N.M.P.M., Lea County, New Mexico.



P.O. Box 1786
1120 N. West County Rd.
Hobbs, New Mexico 88241
(575) 393-7316 - Office
(575) 392-2206 - Fax
basinsurveys.com

0' 1000' 2000' 3000' 4000'

SCALE: 1" = 2000'

W.O. Number: KAN 31648

Survey Date: 05-13-2014

YELLOW TINT - USA LAND
BLUE TINT - STATE LAND
NATURAL COLOR - FEE LAND




R360
ENVIRONMENTAL
SOLUTIONS

SECTION 7, TOWNSHIP 21 SOUTH, RANGE 32 EAST, N.M.P.M.,
LEA COUNTY, NEW MEXICO.

OWNER: USA
LESSEE: DANIEL C BERRY III

1. SEE DOCUMENTS FILED FOR RECORD IN THIS OFFICE WHICH DESCRIBE IN DETAIL THE RECONSTRUCTION OF THIS SECTION.
2. COORDINATES AND BEARINGS ARE BASED ON THE NEW MEXICO STATE PLANE COORDINATE SYSTEM NAD83 AND DISTANCES ARE OF SURFACE VALUE.

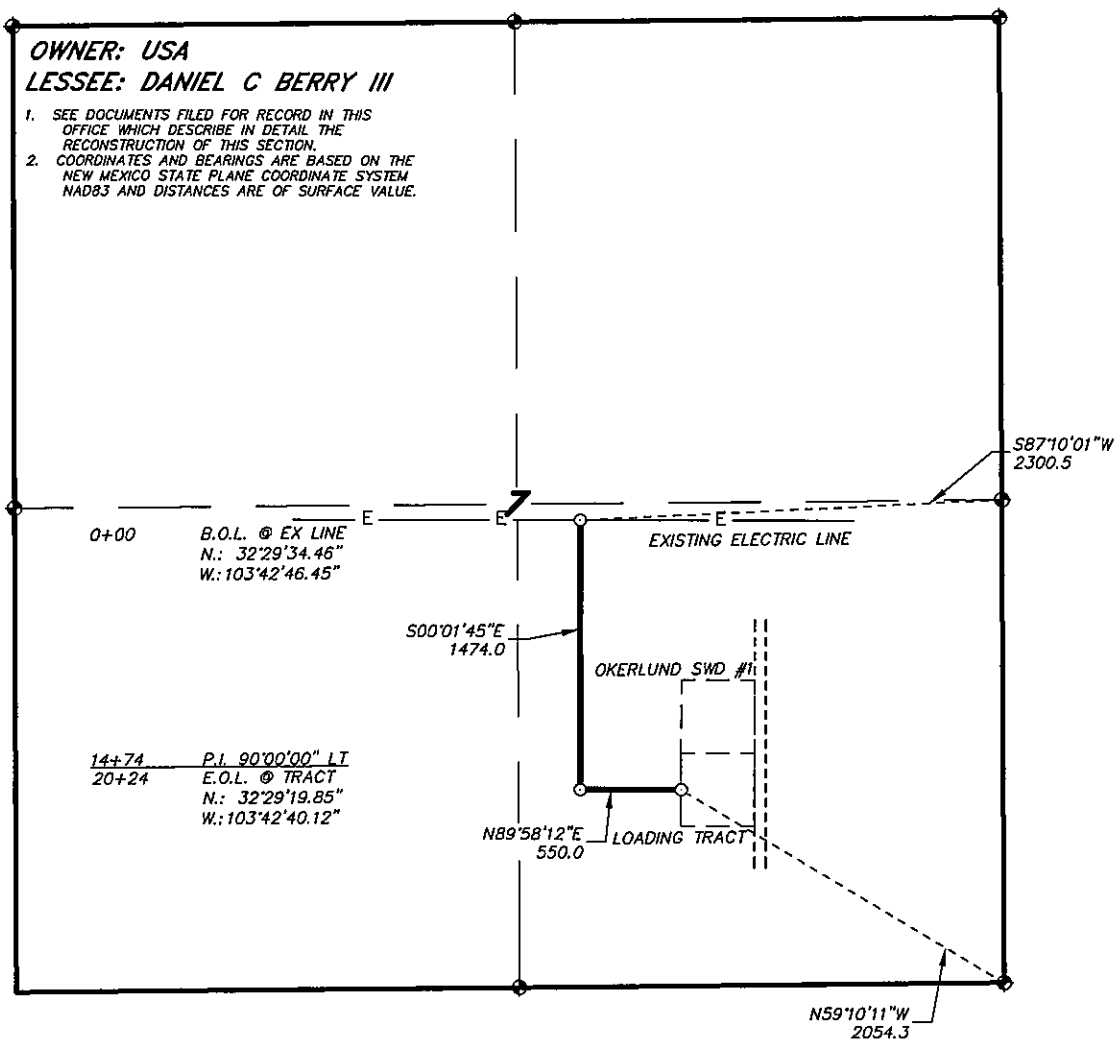


LEGAL DESCRIPTION

A STRIP OF LAND 30.0 FEET WIDE, LOCATED IN SECTION 7, TOWNSHIP 21 SOUTH, RANGE 32 EAST, N.M.P.M., LEA COUNTY, NEW MEXICO AND BEING 15.0 FEET LEFT AND RIGHT OF THE ABOVE PLATTED CENTERLINE SURVEY.

SECTION 7 = 2024.0 FEET = 122.67 RODS = 0.38 MILES = 1.39 ACRES

I HEREBY CERTIFY THAT THIS PLAT WAS PREPARED FROM FIELD NOTES OF AN ACTUAL SURVEY AND MEETS OR EXCEEDS ALL REQUIREMENTS FOR LAND SURVEYS AS SPECIFIED BY THIS STATE.

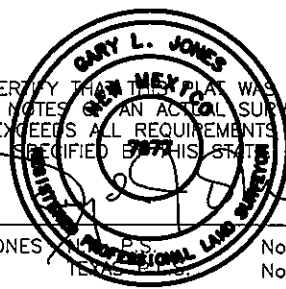

1000 0 1000 2000 FEET


R360 ENVIRONMENTAL SOLUTIONS

REF: PROPOSED ELECTRIC LINE TO LOADING TRACT

AN ELECTRIC LINE CROSSING USA LAND IN
SECTION 7, TOWNSHIP 21 SOUTH, RANGE 32 EAST,
N.M.P.M., LEA COUNTY, NEW MEXICO.

basin
surveys
focused on excellence
in the oilfield

GARY L. JONES, P.S.
P.O. Box 1786
1120 N. West County Rd.
Hobbs, New Mexico 88241
(575) 393-7316 - Office
(575) 392-2206 - Fax
basinsurveys.com

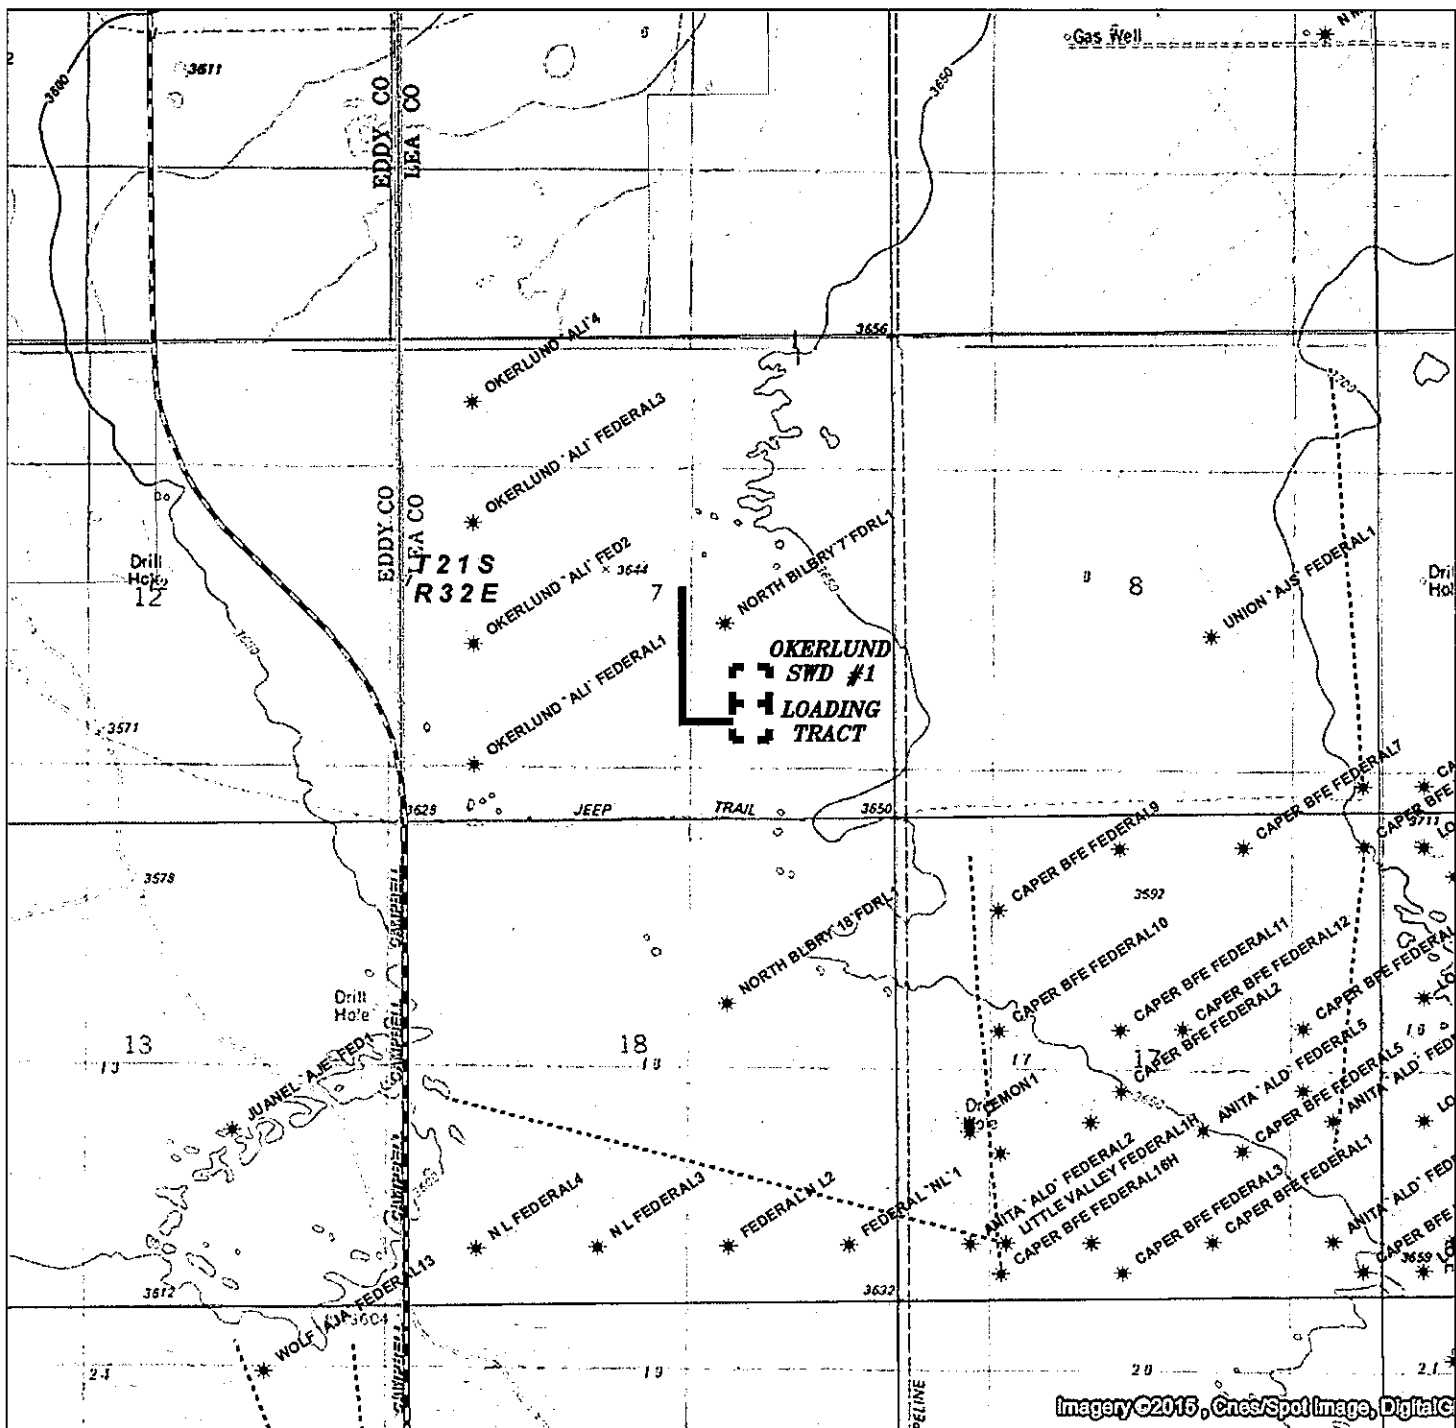


PROPOSED ELECTRIC LINE TO LOADING TRACT
 Section 7, Township 21 South, Range 32 East,
 N.M.P.M., Lea County, New Mexico.

basin
surveys
 focused on excellence
 in the oilfield

P.O. Box 1786
 1120 N. West County Rd.
 Hobbs, New Mexico 88241
 (575) 393-7316 - Office
 (575) 392-2206 - Fax
 basinsurveys.com

0' 1000' 2000' 3000' 4000'
 SCALE: 1" = 2000'
 W.O. Number: KAN 31648
 Survey Date: 05-13-2015
 YELLOW TINT - USA LAND
 BLUE TINT - STATE LAND
 NATURAL COLOR - FEE LAND

R360
ENVIRONMENTAL
SOLUTIONS

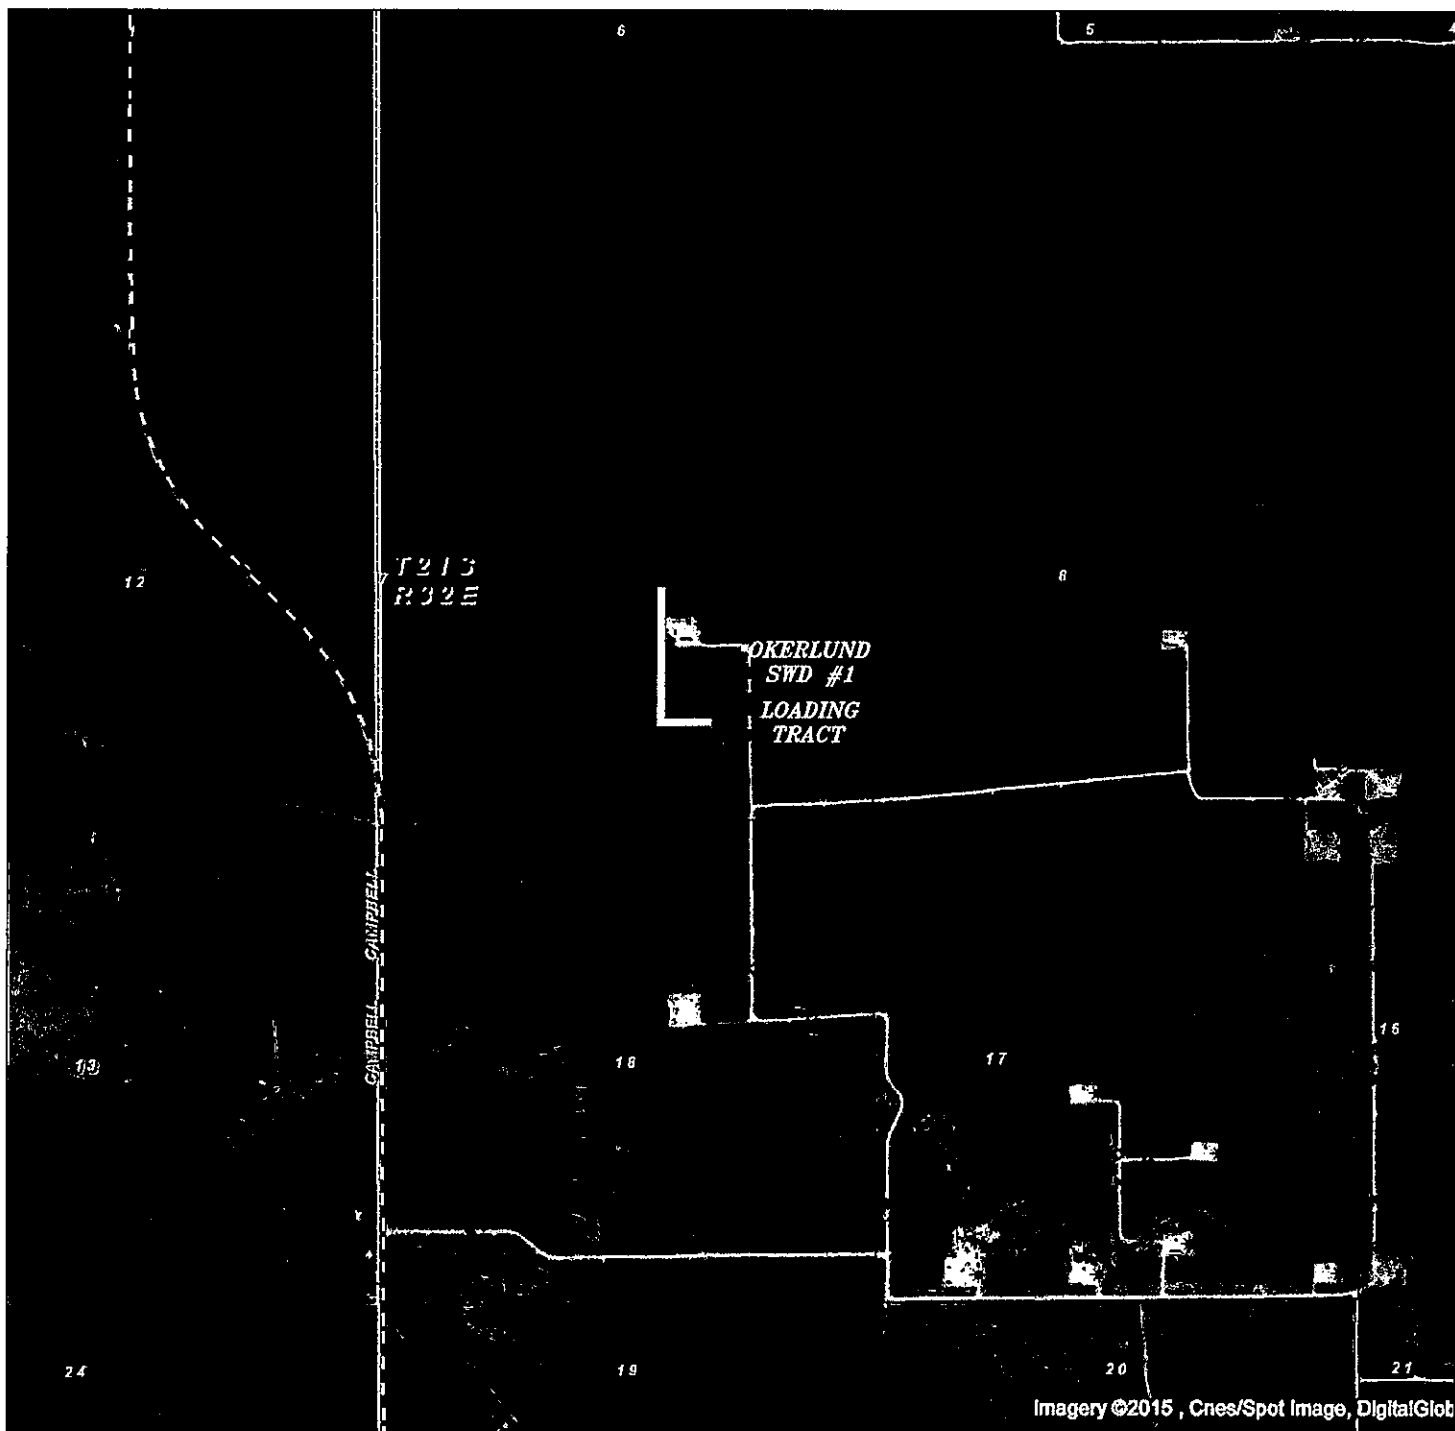

Imagery ©2015, Cnes/Spot Image, DigitalGlobe

PROPOSED ELECTRIC LINE TO LOADING TRACT
 Section 7, Township 21 South, Range 32 East,
 N.M.P.M., Lea County, New Mexico.



P.O. Box 1786
 1120 N. West County Rd.
 Hobbs, New Mexico 88241
 (575) 393-7316 - Office
 (575) 392-2206 - Fax
 basinsurveys.com

0' 1000' 2000' 3000' 4000'

SCALE: 1" = 2000'

W.O. Number: KAN 31648


Survey Date: 05-13-2015

YELLOW TINT - USA LAND
 BLUE TINT - STATE LAND
 NATURAL COLOR - FEE LAND



R360
ENVIRONMENTAL
SOLUTIONS

SECTION 7, TOWNSHIP 21 SOUTH, RANGE 32 EAST, N.M.P.M.,
LEA COUNTY, NEW MEXICO.

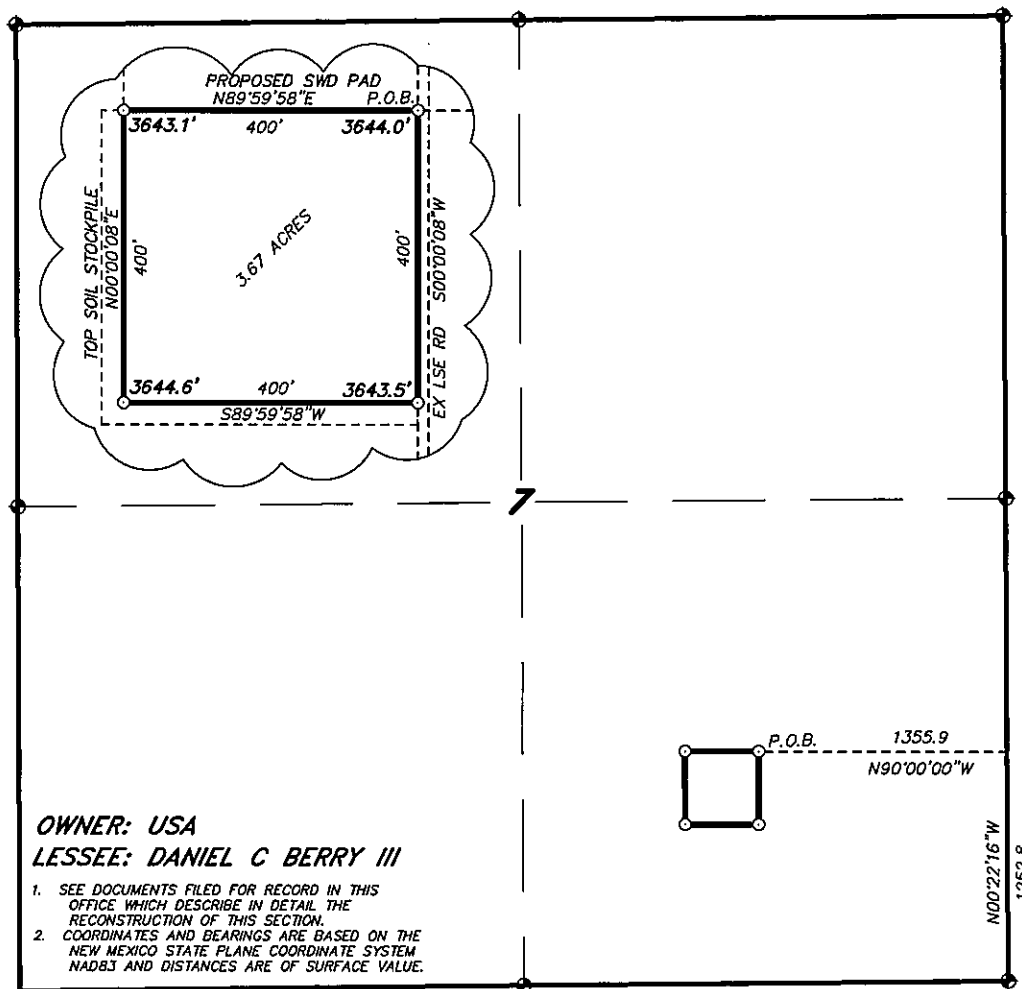

OWNER: USA
LESSEE: DANIEL C BERRY III

1. SEE DOCUMENTS FILED FOR RECORD IN THIS OFFICE WHICH DESCRIBE IN DETAIL THE RECONSTRUCTION OF THIS SECTION.
2. COORDINATES AND BEARINGS ARE BASED ON THE NEW MEXICO STATE PLANE COORDINATE SYSTEM NAD83 AND DISTANCES ARE OF SURFACE VALUE.

LEGAL DESCRIPTION

A TRACT OF LAND LOCATED IN SECTION 7, TOWNSHIP 21 SOUTH, RANGE 32 EAST, N.M.P.M., LEA COUNTY, NEW MEXICO AND BEING MORE PARTICULARLY DESCRIBED AS FOLLOWS:

BEGINNING AT A POINT WHICH LIES N.00°22'16\"W, 1252.8 FEET AND N.90°00'00\"W, 1355.9 FEET FROM THE SOUTHEAST CORNER OF SAID SECTION 7; THENCE S.00°00'08\"W, 400.0 FEET; THENCE S.89°59'58\"W, 400.0 FEET; THENCE N.00°00'08\"E, 400.0 FEET; THENCE N.89°59'58\"E, 400.0 FEET TO THE POINT OF BEGINNING. SAID STRIP OF LAND CONTAINING 3.67 ACRES, MORE OR LESS.

I HEREBY CERTIFY THAT THIS PLAT WAS PREPARED FROM FIELD NOTES OF AN ACTUAL SURVEY AND MEETS OR EXCEEDS ALL REQUIREMENTS FOR LAND SURVEYS AS SPECIFIED BY THIS STATE.



1000 0 1000 2000 FEET

R360 ENVIRONMENTAL SOLUTIONS

REF: PROPOSED LOADING TRACT


A TRACT OF LAND LOCATED ON USA LAND IN
SECTION 7, TOWNSHIP 21 SOUTH, RANGE 32 EAST,
N.M.P.M., LEA COUNTY, NEW MEXICO.

basin
surveys
focused on excellence
in the oilfield

P.O. Box 1786
1120 N. West County Rd.
Hobbs, New Mexico 88241
(575) 393-7316 - Office
(575) 392-2206 - Fax
basinsurveys.com



Section 7, Township 21 South, Range 32 East,
N.M.P.M., Lea County, New Mexico.

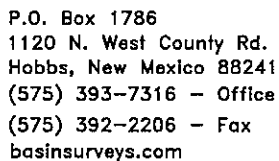

*R360
ENVIRONMENTAL
SOLUTIONS*



PROPOSED LOADING TRACT
 Section 7, Township 21 South, Range 32 East,
 N.M.P.M., Lea County, New Mexico.

basin
Surveys
 focused on excellence
 in the oilfield

P.O. Box 1786
 1120 N. West County Rd.
 Hobbs, New Mexico 88241
 (575) 393-7316 - Office
 (575) 392-2206 - Fax
 basinsurveys.com

0' 1000' 2000' 3000' 4000'

SCALE: 1" = 2000'

W.O. Number: KAN 31648

Survey Date: 05-13-2015

YELLOW TINT - USA LAND
 BLUE TINT - STATE LAND
 NATURAL COLOR - FEE LAND



R360
ENVIRONMENTAL
SOLUTIONS