

OCD - HOBBS
08/25/2020
RECEIVED

FORM APPROVED
OMB No. 1004-0137
Expires: January 31, 2018

UNITED STATES
DEPARTMENT OF THE INTERIOR
BUREAU OF LAND MANAGEMENT

APPLICATION FOR PERMIT TO DRILL OR REENTER

1a. Type of work: <input type="checkbox"/> DRILL <input type="checkbox"/> REENTER		5. Lease Serial No.
1b. Type of Well: <input type="checkbox"/> Oil Well <input type="checkbox"/> Gas Well <input type="checkbox"/> Other		6. If Indian, Allottee or Tribe Name
1c. Type of Completion: <input type="checkbox"/> Hydraulic Fracturing <input type="checkbox"/> Single Zone <input type="checkbox"/> Multiple Zone		7. If Unit or CA Agreement, Name and No.
		8. Lease Name and Well No. [327312]
2. Name of Operator [215099]		9. API Well No. 30-025-47651
3a. Address	3b. Phone No. (include area code)	10. Field and Pool, or Exploratory [98286]
4. Location of Well (Report location clearly and in accordance with any State requirements. *) At surface At proposed prod. zone		11. Sec., T. R. M. or Blk. and Survey or Area
14. Distance in miles and direction from nearest town or post office*		12. County or Parish
		13. State
15. Distance from proposed* location to nearest property or lease line, ft. (Also to nearest drig. unit line, if any)	16. No of acres in lease	17. Spacing Unit dedicated to this well
18. Distance from proposed location* to nearest well, drilling, completed, applied for, on this lease, ft.	19. Proposed Depth	20. BLM/BIA Bond No. in file
21. Elevations (Show whether DF, KDB, RT, GL, etc.)	22. Approximate date work will start*	23. Estimated duration
24. Attachments		

The following, completed in accordance with the requirements of Onshore Oil and Gas Order No. 1, and the Hydraulic Fracturing rule per 43 CFR 3162.3-3 (as applicable)

- | | |
|--|---|
| 1. Well plat certified by a registered surveyor. | 4. Bond to cover the operations unless covered by an existing bond on file (see Item 20 above). |
| 2. A Drilling Plan. | 5. Operator certification. |
| 3. A Surface Use Plan (if the location is on National Forest System Lands, the SUPO must be filed with the appropriate Forest Service Office). | 6. Such other site specific information and/or plans as may be requested by the BLM. |

25. Signature	Name (Printed/Typed)	Date
Title		
Approved by (Signature)	Name (Printed/Typed)	Date
Title		
Office		

Application approval does not warrant or certify that the applicant holds legal or equitable title to those rights in the subject lease which would entitle the applicant to conduct operations thereon.
Conditions of approval, if any, are attached.

Title 18 U.S.C. Section 1001 and Title 43 U.S.C. Section 1212, make it a crime for any person knowingly and willfully to make to any department or agency of the United States any false, fictitious or fraudulent statements or representations as to any matter within its jurisdiction.

GCP Rec 08/25/2020

SL

(Continued on page 2)

APPROVED WITH CONDITIONS
Approval Date: 05/29/2020

KZ
09/08/2020

*(Instructions on page 2)

INSTRUCTIONS

GENERAL: This form is designed for submitting proposals to perform certain well operations, as indicated on Federal and Indian lands and leases for action by appropriate Federal agencies, pursuant to applicable Federal laws and regulations. Any necessary special instructions concerning the use of this form and the number of copies to be submitted, particularly with regard to local, area, or regional procedures and practices, either are shown below or will be issued by, or may be obtained from local Federal offices.

ITEM I: If the proposal is to redrill to the same reservoir at a different subsurface location or to a new reservoir, use this form with appropriate notations. Consult applicable Federal regulations concerning subsequent work proposals or reports on the well.

ITEM 4: Locations on Federal or Indian land should be described in accordance with Federal requirements. Consult local Federal offices for specific instructions.

ITEM 14: Needed only when location of well cannot readily be found by road from the land or lease description. A plat, or plats, separate or on the reverse side, showing the roads to, and the surveyed location of, the well, and any other required information, should be furnished when required by Federal agency offices.

ITEMS 15 AND 18: If well is to be, or has been directionally drilled, give distances for subsurface location of hole in any present or objective productive zone.

ITEM 22: Consult applicable Federal regulations, or appropriate officials, concerning approval of the proposal before operations are started.

ITEM 24: If the proposal will involve hydraulic fracturing operations, you must comply with 43 CFR 3162.3-3, including providing information about the protection of usable water. Operators should provide the best available information about all formations containing water and their depths. This information could include data and interpretation of resistivity logs run on nearby wells. Information may also be obtained from state or tribal regulatory agencies and from local BLM offices.

NOTICES

The Privacy Act of 1974 and regulation in 43 CFR 2.48(d) provide that you be furnished the following information in connection with information required by this application.

AUTHORITY: 30 U.S.C. 181 et seq., 25 U.S.C. 396; 43 CFR 3160

PRINCIPAL PURPOSES: The information will be used to: (1) process and evaluate your application for a permit to drill a new oil, gas, or service well or to reenter a plugged and abandoned well; and (2) document, for administrative use, information for the management, disposal and use of National Resource Lands and resources including (a) analyzing your proposal to discover and extract the Federal or Indian resources encountered; (b) reviewing procedures and equipment and the projected impact on the land involved; and (c) evaluating the effects of the proposed operation on the surface and subsurface water and other environmental impacts.

ROUTINE USE: Information from the record and/or the record will be transferred to appropriate Federal, State, and local or foreign agencies, when relevant to civil, criminal or regulatory investigations or prosecution, in connection with congressional inquiries and for regulatory responsibilities.

EFFECT OF NOT PROVIDING INFORMATION: Filing of this application and disclosure of the information is mandatory only if you elect to initiate a drilling or reentry operation on an oil and gas lease.

The Paperwork Reduction Act of 1995 requires us to inform you that:

The BLM connects this information to an evaluation of the technical, safety, and environmental factors involved with drilling for oil and/or gas on Federal and Indian oil and gas leases. This information will be used to analyze and approve applications. Response to this request is mandatory only if the operator elects to initiate drilling or reentry operations on an oil and gas lease. The BLM would like you to know that you do not have to respond to this or any other Federal agency-sponsored information collection unless it displays a currently valid OMB control number.

BURDEN HOURS STATEMENT: Public reporting burden for this form is estimated to average 8 hours per response, including the time for reviewing instructions, gathering and maintaining data, and completing and reviewing the form. Direct comments regarding the burden estimate or any other aspect of this form to U.S. Department of the Interior, Bureau of Land Management (1004-0137), Bureau Information Connection Clearance Officer (WO-630), 1849 C Street, N.W., Mail Stop 401 LS, Washington, D.C. 20240.

Additional Operator Remarks

Location of Well

1. SHL: SWSE / 468 FSL / 1720 FEL / TWSP: 23S / RANGE: 32E / SECTION: 3 / LAT: 32.327721 / LONG: -103.659548 (TVD: 0 feet, MD: 0 feet)
PPP: SWSE / 491 FSL / 1980 FEL / TWSP: 23S / RANGE: 32E / SECTION: 3 / LAT: 32.3279149 / LONG: -103.6608763 (TVD: 11531 feet, MD: 11544 feet)
BHL: LOT 2 / 100 FNL / 1980 FEL / TWSP: 23S / RANGE: 32E / SECTION: 3 / LAT: 32.340642 / LONG: -103.660392 (TVD: 12200 feet, MD: 16773 feet)

BLM Point of Contact

Name: Deborah Ham
Title: Legal Landlaw Examiner
Phone: 5752345965
Email: dham@blm.gov

Review and Appeal Rights

A person contesting a decision shall request a State Director review. This request must be filed within 20 working days of receipt of the Notice with the appropriate State Director (see 43 CFR 3165.3). The State Director review decision may be appealed to the Interior Board of Land Appeals, 801 North Quincy Street, Suite 300, Arlington, VA 22203 (see 43 CFR 3165.4). Contact the above listed Bureau of Land Management office for further information.

CONFIDENTIAL

PECOS DISTRICT

DRILLING CONDITIONS OF APPROVAL

OPERATOR'S NAME:	Cimarex Energy Company
LEASE NO.:	NMNM126969
WELL NAME & NO.:	Red Tank 3 Federal 8H
SURFACE HOLE FOOTAGE:	468'/S & 1720'/E
BOTTOM HOLE FOOTAGE:	100'/N & 1980'/E
LOCATION:	Section 3, T.23 S., R.32 E., NMPM
COUNTY:	Lea County, New Mexico

COA

H2S	<input checked="" type="radio"/> Yes	<input type="radio"/> No	
Potash	<input checked="" type="radio"/> None	<input type="radio"/> Secretary	<input type="radio"/> R-111-P
Cave/Karst Potential	<input checked="" type="radio"/> Low	<input type="radio"/> Medium	<input type="radio"/> High
Cave/Karst Potential	<input type="radio"/> Critical		
Variance	<input type="radio"/> None	<input checked="" type="radio"/> Flex Hose	<input type="radio"/> Other
Wellhead	<input type="radio"/> Conventional	<input checked="" type="radio"/> Multibowl	<input type="radio"/> Both
Other	<input type="checkbox"/> 4 String Area	<input type="checkbox"/> Capitan Reef	<input type="checkbox"/> WIPP
Other	<input checked="" type="checkbox"/> Fluid Filled	<input type="checkbox"/> Cement Squeeze	<input type="checkbox"/> Pilot Hole
Special Requirements	<input type="checkbox"/> Water Disposal	<input type="checkbox"/> COM	<input type="checkbox"/> Unit

A. HYDROGEN SULFIDE

A Hydrogen Sulfide (H2S) Drilling Plan shall be activated 500 feet prior to drilling into the **Cherry Canyon and Sand Dunes Pool** Formation. As a result, the Hydrogen Sulfide area must meet Onshore Order 6 requirements, which includes equipment and personnel/public protection items. If Hydrogen Sulfide is encountered, please provide measured values and formations to the BLM.

B. CASING

1. The **10-3/4 inch** surface casing shall be set at approximately **1,127 feet** (a minimum of **25 feet (Lea County)**) into the Rustler Anhydrite and above the salt) and cemented to the surface.
 - a. If cement does not circulate to the surface, the appropriate BLM office shall be notified and a temperature survey utilizing an electronic type temperature survey with surface log readout will be used or a cement bond log shall be run to verify the top of the cement. Temperature survey will be run a minimum of six hours after pumping cement and ideally between 8-10 hours after completing the cement job.

- b. Wait on cement (WOC) time for a primary cement job will be a minimum of **8 hours** or 500 pounds compressive strength, whichever is greater. (This is to include the lead cement)
- c. Wait on cement (WOC) time for a remedial job will be a minimum of 4 hours after bringing cement to surface or 500 pounds compressive strength, whichever is greater.
- d. If cement falls back, remedial cementing will be done prior to drilling out that string.

Intermediate casing must be kept fluid filled to meet BLM minimum collapse requirement.

- 2. The minimum required fill of cement behind the **7-5/8 inch** intermediate casing and shall be set at approximately **12,330 feet** is:
 - Cement to surface. If cement does not circulate see B.1.a, c-d above.
Wait on cement (WOC) time for a primary cement job is to include the lead cement slurry due to cave/karst or potash.
- 3. The minimum required fill of cement behind the **5-1/2 inch** production casing is:
 - Cement should tie-back at least **200 feet** into previous casing string. Operator shall provide method of verification.

C. PRESSURE CONTROL

- 1. Variance approved to use flex line from BOP to choke manifold. Manufacturer's specification to be readily available. No external damage to flex line. Flex line to be installed as straight as possible (no hard bends).'
- 2. Minimum working pressure of the blowout preventer (BOP) and related equipment (BOPE) required for drilling below the surface casing shoe shall be **5000 (5M) psi**.
- 3. Operator has proposed a multi-bowl wellhead assembly. This assembly will only be tested when installed on the surface casing. Minimum working pressure of the blowout preventer (BOP) and related equipment (BOPE) required for drilling below the intermediate casing shoe shall be **10,000 (10M) psi**.
 - a. Wellhead shall be installed by manufacturer's representatives, submit documentation with subsequent sundry.
 - b. If the welding is performed by a third party, the manufacturer's representative shall monitor the temperature to verify that it does not exceed the maximum temperature of the seal.
 - c. Manufacturer representative shall install the test plug for the initial BOP test.

- d. If the cement does not circulate and one inch operations would have been possible with a standard wellhead, the well head shall be cut off, cementing operations performed and another wellhead installed.
- e. Whenever any seal subject to test pressure is broken, all the tests in OOGO2.III.A.2.i must be followed.

GENERAL REQUIREMENTS

The BLM is to be notified in advance for a representative to witness:

- a. Spudding well (minimum of 24 hours)
- b. Setting and/or Cementing of all casing strings (minimum of 4 hours)
- c. BOPE tests (minimum of 4 hours)

☒ Eddy County

Call the Carlsbad Field Office, 620 East Greene St., Carlsbad, NM 88220, (575)
361-2822

☒ Lea County

Call the Hobbs Field Station, 414 West Taylor, Hobbs NM 88240, (575)
393-3612

1. Unless the production casing has been run and cemented or the well has been properly plugged, the drilling rig shall not be removed from over the hole without prior approval.
 - a. In the event the operator has proposed to drill multiple wells utilizing a skid/walking rig. Operator shall secure the wellbore on the current well, after installing and testing the wellhead, by installing a blind flange of like pressure rating to the wellhead and a pressure gauge that can be monitored while drilling is performed on the other well(s).
 - b. When the operator proposes to set surface casing with Spudder Rig
 - Notify the BLM when moving in and removing the Spudder Rig.
 - Notify the BLM when moving in the 2nd Rig. Rig to be moved in within 90 days of notification that Spudder Rig has left the location.
 - BOP/BOPE test to be conducted per Onshore Oil and Gas Order No. 2 as soon as 2nd Rig is rigged up on well.
2. Floor controls are required for 3M or Greater systems. These controls will be on the rig floor, unobstructed, readily accessible to the driller and will be operational at all times during drilling and/or completion activities. Rig floor is defined as the area immediately around the rotary table; the area immediately above the substructure on which the draw works are located, this does not include the dog house or stairway area.
3. The record of the drilling rate along with the GR/N well log run from TD to surface (horizontal well – vertical portion of hole) shall be submitted to the BLM office as well as all other logs run on the borehole 30 days from completion. If available, a digital copy of the logs is to be submitted in addition to the paper copies. The Rustler top and top and bottom of Salt are to be recorded on the Completion Report.

A. CASING

1. Changes to the approved APD casing program need prior approval if the items substituted are of lesser grade or different casing size or are Non-API. The Operator can exchange the components of the proposal with that of superior strength (i.e. changing from J-55 to N-80, or from 36# to 40#). Changes to the approved cement program need prior approval if the altered cement plan has less volume or strength or if the changes are substantial (i.e. Multistage tool, ECP, etc.). The initial wellhead installed on the well will remain on the well with spools used as needed.
2. Wait on cement (WOC) for Potash Areas: After cementing but before commencing any tests, the casing string shall stand cemented under pressure until both of the following conditions have been met: 1) cement reaches a minimum compressive strength of 500 psi for all cement blends, 2) until cement has been in place at least 24 hours. WOC time will be recorded in the driller's log. The casing integrity test can be done (prior to the cement setting up) immediately after bumping the plug.
3. Wait on cement (WOC) for Water Basin: After cementing but before commencing any tests, the casing string shall stand cemented under pressure until both of the following conditions have been met: 1) cement reaches a minimum compressive strength of 500 psi at the shoe, 2) until cement has been in place at least 8 hours. WOC time will be recorded in the driller's log. See individual casing strings for details regarding lead cement slurry requirements. The casing integrity test can be done (prior to the cement setting up) immediately after bumping the plug.
4. Provide compressive strengths including hours to reach required 500 pounds compressive strength prior to cementing each casing string. Have well specific cement details onsite prior to pumping the cement for each casing string.
5. No pea gravel permitted for remedial or fall back remedial without prior authorization from the BLM engineer.
6. On that portion of any well approved for a 5M BOPE system or greater, a pressure integrity test of each casing shoe shall be performed. Formation at the shoe shall be tested to a minimum of the mud weight equivalent anticipated to control the formation pressure to the next casing depth or at total depth of the well. This test shall be performed before drilling more than 20 feet of new hole.
7. If hardband drill pipe is rotated inside casing, returns will be monitored for metal. If metal is found in samples, drill pipe will be pulled and rubber protectors which have a larger diameter than the tool joints of the drill pipe will be installed prior to continuing drilling operations.
8. Whenever a casing string is cemented in the R-111-P potash area, the NMOCD requirements shall be followed.

B. PRESSURE CONTROL

1. All blowout preventer (BOP) and related equipment (BOPE) shall comply with well control requirements as described in Onshore Oil and Gas Order No. 2 and API RP 53 Sec. 17.
2. If a variance is approved for a flexible hose to be installed from the BOP to the choke manifold, the following requirements apply: The flex line must meet the requirements of API 16C. Check condition of flexible line from BOP to choke manifold, replace if exterior is damaged or if line fails test. Line to be as straight as possible with no hard bends and is to be anchored according to Manufacturer's requirements. The flexible hose can be exchanged with a hose of equal size and equal or greater pressure rating. Anchor requirements, specification sheet and hydrostatic pressure test certification matching the hose in service, to be onsite for review. These documents shall be posted in the company man's trailer and on the rig floor.
3. 5M or higher system requires an HCR valve, remote kill line and annular to match. The remote kill line is to be installed prior to testing the system and tested to stack pressure.
4. If the operator has proposed a multi-bowl wellhead assembly in the APD. The following requirements must be met:
 - a. Wellhead shall be installed by manufacturer's representatives, submit documentation with subsequent sundry.
 - b. If the welding is performed by a third party, the manufacturer's representative shall monitor the temperature to verify that it does not exceed the maximum temperature of the seal.
 - c. Manufacturer representative shall install the test plug for the initial BOP test.
 - d. Whenever any seal subject to test pressure is broken, all the tests in OOGO2.III.A.2.i must be followed.
 - e. If the cement does not circulate and one inch operations would have been possible with a standard wellhead, the well head shall be cut off, cementing operations performed and another wellhead installed.
5. The appropriate BLM office shall be notified a minimum of 4 hours in advance for a representative to witness the tests.
 - a. In a water basin, for all casing strings utilizing slips, these are to be set as soon as the crew and rig are ready and any fallback cement remediation has been done. The casing cut-off and BOP installation can be initiated four hours after installing the slips, which will be approximately six hours after bumping the plug. For those casing strings not using slips, the minimum wait time before cut-off is eight hours after bumping the plug. BOP/BOPE testing can begin after cut-off or once cement reaches 500 psi compressive strength (including

lead when specified), whichever is greater. However, if the float does not hold, cut-off cannot be initiated until cement reaches 500 psi compressive strength (including lead when specified).

- b. In potash areas, for all casing strings utilizing slips, these are to be set as soon as the crew and rig are ready and any fallback cement remediation has been done. For all casing strings, casing cut-off and BOP installation can be initiated at twelve hours after bumping the plug. However, **no tests** shall commence until the cement has had a minimum of 24 hours setup time, except the casing pressure test can be initiated immediately after bumping the plug (only applies to single stage cement jobs).
- c. The tests shall be done by an independent service company utilizing a test plug not a cup or J-packer. The operator also has the option of utilizing an independent tester to test without a plug (i.e. against the casing) pursuant to Onshore Order 2 with the pressure not to exceed 70% of the burst rating for the casing. Any test against the casing must meet the WOC time for water basin (8 hours) or potash (24 hours) or 500 pounds compressive strength, whichever is greater, prior to initiating the test (see casing segment as lead cement may be critical item).
- d. The test shall be run on a 5000 psi chart for a 2-3M BOP/BOP, on a 10000 psi chart for a 5M BOP/BOPE and on a 15000 psi chart for a 10M BOP/BOPE. If a linear chart is used, it shall be a one hour chart. A circular chart shall have a maximum 2 hour clock. If a twelve hour or twenty-four hour chart is used, tester shall make a notation that it is run with a two hour clock.
- e. The results of the test shall be reported to the appropriate BLM office.
- f. All tests are required to be recorded on a calibrated test chart. A copy of the BOP/BOPE test chart and a copy of independent service company test will be submitted to the appropriate BLM office.
- g. The BOP/BOPE test shall include a low pressure test from 250 to 300 psi. The test will be held for a minimum of 10 minutes if test is done with a test plug and 30 minutes without a test plug. This test shall be performed prior to the test at full stack pressure.
- h. BOP/BOPE must be tested by an independent service company within 500 feet of the top of the Wolfcamp formation if the time between the setting of the intermediate casing and reaching this depth exceeds 20 days. This test does not exclude the test prior to drilling out the casing shoe as per Onshore Order No. 2.

C. DRILLING MUD

Mud system monitoring equipment, with derrick floor indicators and visual and audio alarms, shall be operating before drilling into the Wolfcamp formation, and shall be used until production casing is run and cemented.

D. WASTE MATERIAL AND FLUIDS

All waste (i.e. drilling fluids, trash, salts, chemicals, sewage, gray water, etc.) created as a result of drilling operations and completion operations shall be safely contained and disposed of properly at a waste disposal facility. No waste material or fluid shall be disposed of on the well location or surrounding area.

Porto-johns and trash containers will be on-location during fracturing operations or any other crew-intensive operations.

YJ (05/20/2020)

Master COAs for the Cimarex Red Tank 3 Fed Com 1H – 12H

Red Tank Unit #1H:

Surface Hole Location: 443' FSL & 840' FEL, Section 3, T. 23 S., R. 32 E.

Bottom Hole Location: 330' FNL & 380' FEL, Section 3, T. 23 S., R. 32 E.

Red Tank Unit #2H:

Surface Hole Location: 384' FSL & 759' FEL, Section 3, T. 23 S., R. 32 E.

Bottom Hole Location: 330' FNL & 1040' FEL, Section 3, T. 23 S., R. 32 E.

Red Tank Unit #3H:

Surface Hole Location: 384' FSL & 739' FEL, Section 3, T. 23 S., R. 32 E.

Bottom Hole Location: 330' FNL & 710' FEL, Section 3, T. 23 S., R. 32 E.

Red Tank Unit #4H:

Surface Hole Location: 384' FSL & 719' FEL, Section 3, T. 23 S., R. 32 E.

Bottom Hole Location: 330' FNL & 710' FEL, Section 3, T. 23 S., R. 32 E.

Red Tank Unit #5H:

Surface Hole Location: 384' FSL & 699' FEL, Section 3, T. 23 S., R. 32 E.

Bottom Hole Location: 330' FNL & 380' FEL, Section 3, T. 23 S., R. 32 E.

Red Tank Unit #6H:

Surface Hole Location: 468' FSL & 1760' FEL, Section 3, T. 23 S., R. 32 E.

Bottom Hole Location: 330' FNL & 2340' FEL, Section 3, T. 23 S., R. 32 E.

Red Tank Unit #7H:

Surface Hole Location: 468' FSL & 1740' FEL, Section 3, T. 23 S., R. 32 E.

Bottom Hole Location: 100' FSL & 1980' FEL, Section 3, T. 23 S., R. 32 E.

Red Tank Unit #8H:

Surface Hole Location: 468' FSL & 1720' FEL, Section 3, T. 23 S., R. 32 E.

Bottom Hole Location: 100' FSL & 1980' FEL, Section 3, T. 23 S., R. 32 E.

TABLE OF CONTENTS

Standard Conditions of Approval (COA) apply to this APD. If any deviations to these standards exist or special COAs are required, the section with the deviation or requirement will be checked below.

- ☐ **General Provisions**
- ☐ **Permit Expiration**
- ☐ **Archaeology, Paleontology, and Historical Sites**
- ☐ **Noxious Weeds**
- ☒ **Special Requirements**
 - Lesser Prairie-Chicken Timing Stipulations
 - Ground-level Abandoned Well Marker
 - Watershed
- ☐ **Construction**
 - Notification
 - Topsoil
 - Closed Loop System
 - Federal Mineral Material Pits
 - Well Pads
 - Roads
- ☐ **Road Section Diagram**
- ☒ **Production (Post Drilling)**
 - Well Structures & Facilities
 - Pipelines
- ☐ **Interim Reclamation**
- ☐ **Final Abandonment & Reclamation**

I. GENERAL PROVISIONS

The approval of the Application For Permit To Drill (APD) is in compliance with all applicable laws and regulations: 43 Code of Federal Regulations 3160, the lease terms, Onshore Oil and Gas Orders, Notices To Lessees, New Mexico Oil Conservation Division (NMOCD) Rules, National Historical Preservation Act As Amended, and instructions and orders of the Authorized Officer. Any request for a variance shall be submitted to the Authorized Officer on Form 3160-5, Sundry Notices and Report on Wells.

II. PERMIT EXPIRATION

If the permit terminates prior to drilling and drilling cannot be commenced within 60 days after expiration, an operator is required to submit Form 3160-5, Sundry Notices and Reports on Wells, requesting surface reclamation requirements for any surface disturbance. However, if the operator will be able to initiate drilling within 60 days after the expiration of the permit, the operator must have set the conductor pipe in order to allow for an extension of 60 days beyond the expiration date of the APD. (Filing of a Sundry Notice is required for this 60 day extension.)

III. ARCHAEOLOGICAL, PALEONTOLOGY & HISTORICAL SITES

Any cultural and/or paleontological resource discovered by the operator or by any person working on the operator's behalf shall immediately report such findings to the Authorized Officer. The operator is fully accountable for the actions of their contractors and subcontractors. The operator shall suspend all operations in the immediate area of such discovery until written authorization to proceed is issued by the Authorized Officer. An evaluation of the discovery shall be made by the Authorized Officer to determine the appropriate actions that shall be required to prevent the loss of significant cultural or scientific values of the discovery. The operator shall be held responsible for the cost of the proper mitigation measures that the Authorized Officer assesses after consultation with the operator on the evaluation and decisions of the discovery. Any unauthorized collection or disturbance of cultural or paleontological resources may result in a shutdown order by the Authorized Officer.

IV. NOXIOUS WEEDS

The operator shall be held responsible if noxious weeds become established within the areas of operations. Weed control shall be required on the disturbed land where noxious weeds exist, which includes the roads, pads, associated pipeline corridor, and adjacent land affected by the establishment of weeds due to this action. The operator shall consult with the Authorized Officer for acceptable weed control methods, which include following EPA and BLM requirements and policies.

V. SPECIAL REQUIREMENT(S)

Timing Limitation Stipulation / Condition of Approval for lesser prairie-chicken:

Oil and gas activities including 3-D geophysical exploration, and drilling will not be allowed in lesser prairie-chicken habitat during the period from March 1st through June 15th annually. During that period, other activities that produce noise or involve human activity, such as the maintenance of oil and gas facilities, pipeline, road, and well pad construction, will be allowed except between 3:00 am and 9:00 am. The 3:00 am to 9:00 am restriction will not apply to normal, around-the-clock operations, such as venting, flaring, or pumping, which do not require a human presence during this period. Additionally, no new drilling will be allowed within up to 200 meters of leks known at the time of permitting. Normal vehicle use on existing roads will not be restricted. Exhaust noise from pump jack engines must be muffled or otherwise controlled so as not to exceed 75 db measured at 30 feet from the source of the noise.

Ground-level Abandoned Well Marker to avoid raptor perching: Upon the plugging and subsequent abandonment of the well, the well marker will be installed at ground level on a plate containing the pertinent information for the plugged well. For more installation details, contact the Carlsbad Field Office at 575-234-5972.

This authorization is subject to your Certificate of Participation and/or Certificate of Inclusion under the New Mexico Candidate Conservation Agreement. Because it involves surface disturbing activities covered under your Certificate, your Habitat Conservation Fund Account with the Center of Excellence for Hazardous Materials Management (CEHMM) will be debited according to Exhibit B Part 2 of the Certificate of Participation.

Watershed:

The entire well pad will be bermed to prevent oil, salt, and other chemical contaminants from leaving the well pad. The compacted berm shall be constructed at a minimum of 12 inches with impermeable mineral material (e.g. caliche). Topsoil shall not be used to construct the berm. No water flow from the uphill side(s) of the pad shall be allowed to enter the well pad. The integrity of the berm shall be maintained around the surfaced pad throughout the life of the well and around the downsized pad after interim reclamation has been completed. Any water erosion that may occur due to the construction of the well pad during the life of the well will be quickly corrected and proper measures will be taken to prevent future erosion. Stockpiling of topsoil is required. The top soil shall be stockpiled in an appropriate location to prevent loss of soil due to water or wind erosion and not used for berming or erosion control. If fluid collects within the bermed area, the fluid must be vacuumed into a safe container and disposed of properly at a state approved facility.

Tank battery locations will be lined and bermed. A 20 mil permanent liner will be installed with a 4 oz. felt backing to prevent tears or punctures. Tank battery berms must be large enough to contain 1 ½ times the content of the largest tank or 24 hour production, whichever is greater. Automatic shut off, check valves, or similar systems

will be installed for tanks to minimize the effects of catastrophic line failures used in production or drilling.

A leak detection plan will be submitted to the BLM Carlsbad Field Office for approval prior to pipeline installation. The method could incorporate gauges to detect pressure drops, situating valves and lines so they can be visually inspected periodically or installing electronic sensors to alarm when a leak is present. The leak detection plan will incorporate an automatic shut off system that will be installed for proposed pipelines to minimize the effects of an undesirable event.

VI. CONSTRUCTION

A. NOTIFICATION

The BLM shall administer compliance and monitor construction of the access road and well pad. Notify the Carlsbad Field Office at (575) 234-5909 at least 3 working days prior to commencing construction of the access road and/or well pad.

When construction operations are being conducted on this well, the operator shall have the approved APD and Conditions of Approval (COA) on the well site and they shall be made available upon request by the Authorized Officer.

B. TOPSOIL

The operator shall strip the top portion of the soil (root zone) from the entire well pad area and stockpile the topsoil along the edge of the well pad as depicted in the APD. The root zone is typically six (6) inches in depth. All the stockpiled topsoil will be redistributed over the interim reclamation areas. Topsoil shall not be used for berming the pad or facilities. For final reclamation, the topsoil shall be spread over the entire pad area for seeding preparation.

Other subsoil (below six inches) stockpiles must be completely segregated from the topsoil stockpile. Large rocks or subsoil clods (not evident in the surrounding terrain) must be buried within the approved area for interim and final reclamation.

C. CLOSED LOOP SYSTEM

Tanks are required for drilling operations: No Pits.

The operator shall properly dispose of drilling contents at an authorized disposal site.

D. FEDERAL MINERAL MATERIALS PIT

Payment shall be made to the BLM prior to removal of any federal mineral materials. Call the Carlsbad Field Office at (575) 234-5972.

E. WELL PAD SURFACING

Surfacing of the well pad is not required.

If the operator elects to surface the well pad, the surfacing material may be required to be removed at the time of reclamation. The well pad shall be constructed in a manner which creates the smallest possible surface disturbance, consistent with safety and operational needs.

F. EXCLOSURE FENCING (CELLARS & PITS)

Exclosure Fencing

The operator will install and maintain exclosure fencing for all open well cellars to prevent access to public, livestock, and large forms of wildlife before and after drilling operations until the pit is free of fluids and the operator initiates backfilling. (For examples of exclosure fencing design, refer to BLM's Oil and Gas Gold Book, Exclosure Fence Illustrations, Figure 1, Page 18.)

G. ON LEASE ACCESS ROADS

Road Width

The access road shall have a driving surface that creates the smallest possible surface disturbance and does not exceed fourteen (14) feet in width. The maximum width of surface disturbance, when constructing the access road, shall not exceed twenty-five (25) feet.

Surfacing

Surfacing material is not required on the new access road driving surface. If the operator elects to surface the new access road or pad, the surfacing material may be required to be removed at the time of reclamation.

Where possible, no improvements should be made on the unsurfaced access road other than to remove vegetation as necessary, road irregularities, safety issues, or to fill low areas that may sustain standing water.

The Authorized Officer reserves the right to require surfacing of any portion of the access road at any time deemed necessary. Surfacing may be required in the event the road deteriorates, erodes, road traffic increases, or it is determined to be beneficial for future field development. The surfacing depth and type of material will be determined at the time of notification.

Crowning

Crowning shall be done on the access road driving surface. The road crown shall have a grade of approximately 2% (i.e., a 1" crown on a 14' wide road). The road shall conform to Figure 1; cross section and plans for typical road construction.

Ditching

Ditching shall be required on both sides of the road.

Turnouts


Vehicle turnouts shall be constructed on the road. Turnouts shall be intervisible with interval spacing distance less than 1000 feet. Turnouts shall conform to Figure 1; cross section and plans for typical road construction.

Drainage

Drainage control systems shall be constructed on the entire length of road (e.g. ditches, sidehill outsloping and insloping, lead-off ditches, culvert installation, and low water crossings).

A typical lead-off ditch has a minimum depth of 1 foot below and a berm of 6 inches above natural ground level. The berm shall be on the down-slope side of the lead-off ditch.

Cross Section of a Typical Lead-off Ditch

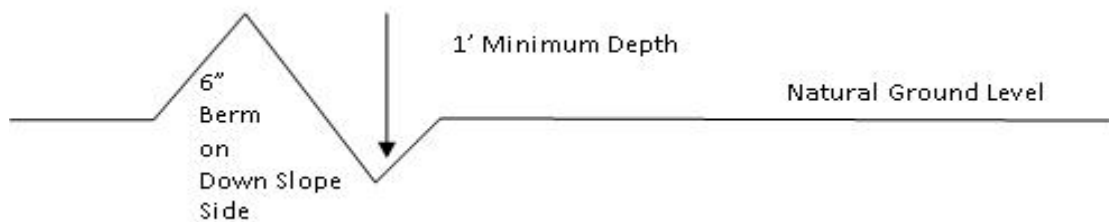

All lead-off ditches shall be graded to drain water with a 1 percent minimum to 3 percent maximum ditch slope. The spacing interval are variable for lead-off ditches and shall be determined according to the formula for spacing intervals of lead-off ditches, but may be amended depending upon existing soil types and centerline road slope (in %);

Formula for Spacing Interval of Lead-off Ditches

Example - On a 4% road slope that is 400 feet long, the water flow shall drain water into a lead-off ditch. Spacing interval shall be determined by the following formula:

$$400 \text{ foot road with } 4\% \text{ road slope: } \frac{400'}{4\%} + 100' = 200' \text{ lead-off ditch interval}$$

Cattle guards

An appropriately sized cattle guard sufficient to carry out the project shall be installed and maintained at fence/road crossings. Any existing cattle guards on the access road route shall be repaired or replaced if they are damaged or have deteriorated beyond practical use. The operator shall be responsible for the condition of the existing cattle guards that are in place and are utilized during lease operations.

Fence Requirement

Where entry is granted across a fence line, the fence shall be braced and tied off on both sides of the passageway prior to cutting. The operator shall notify the private surface landowner or the grazing allotment holder prior to crossing any fences.

Public Access

Public access on this road shall not be restricted by the operator without specific written approval granted by the Authorized Officer.

Construction Steps

1. Salvage topsoil
2. Construct road

3. Redistribute topsoil
4. Revegetate slopes



Figure 1. Cross-sections and plans for typical road sections representative of BLM resource or FS local and higher-class roads.

VII. PRODUCTION (POST DRILLING)

A. WELL STRUCTURES & FACILITIES

Placement of Production Facilities

Production facilities should be placed on the well pad to allow for maximum interim recontouring and revegetation of the well location.

Exclosure Netting (Open-top Tanks)

Immediately following active drilling or completion operations, the operator will take actions necessary to prevent wildlife and livestock access, including avian wildlife, to all open-topped tanks that contain or have the potential to contain salinity sufficient to cause harm to wildlife or livestock, hydrocarbons, or Resource Conservation and Recovery Act of 1976-exempt hazardous substances. At a minimum, the operator will net, screen, or cover open-topped tanks to exclude wildlife and livestock and prevent mortality. If the operator uses netting, the operator will cover and secure the open portion of the tank to prevent wildlife entry. The operator will net, screen, or cover the tanks until the operator removes the tanks from the location or the tanks no longer contain substances that could be harmful to wildlife or livestock. Use a maximum netting mesh size of 1 ½ inches. The netting must not be in contact with fluids and must not have holes or gaps.

Chemical and Fuel Secondary Containment and Exclosure Screening

The operator will prevent all hazardous, poisonous, flammable, and toxic substances from coming into contact with soil and water. At a minimum, the operator will install and maintain an impervious secondary containment system for any tank or barrel containing hazardous, poisonous, flammable, or toxic substances sufficient to contain the contents of the tank or barrel and any drips, leaks, and anticipated precipitation. The operator will dispose of fluids within the containment system that do not meet applicable state or U. S. Environmental Protection Agency livestock water standards in accordance with state law; the operator must not drain the fluids to the soil or ground. The operator will design, construct, and maintain all secondary containment systems to prevent wildlife and livestock exposure to harmful substances. At a minimum, the operator will install effective wildlife and livestock exclosure systems such as fencing, netting, expanded metal mesh, lids, and grate covers. Use a maximum netting mesh size of 1 ½ inches.

Open-Vent Exhaust Stack Exclosures

The operator will construct, modify, equip, and maintain all open-vent exhaust stacks on production equipment to prevent birds and bats from entering, and to discourage perching, roosting, and nesting. (*Recommended exclosure structures on open-vent exhaust stacks are in the shape of a cone.*) Production equipment includes, but may not be limited to, tanks, heater-treaters, separators, dehydrators, flare stacks, in-line units, and compressor mufflers.

Containment Structures

Proposed production facilities such as storage tanks and other vessels will have a secondary containment structure that is constructed to hold the capacity of 1.5 times the largest tank, plus freeboard to account for precipitation, unless more stringent protective requirements are deemed necessary.

Painting Requirement

All above-ground structures including meter housing that are not subject to safety requirements shall be painted a flat non-reflective paint color, **Shale Green** from the BLM Standard Environmental Color Chart (CC-001: June 2008).

B. PIPELINES

A copy of the application (Grant, APD, or Sundry Notice) and attachments, including conditions of approval, survey plat and/or map, will be on location during construction. BLM personnel may request to you a copy of your permit during construction to ensure compliance with all stipulations.

Holder agrees to comply with the following stipulations to the satisfaction of the Authorized Officer:

1. The Holder shall indemnify the United States against any liability for damage to life or property arising from the occupancy or use of public lands under this grant.
2. The Holder shall comply with all applicable Federal laws and regulations existing or hereafter enacted or promulgated. In any event, the holder shall comply with the Toxic Substances Control Act of 1976 as amended, 15 USC 2601 et seq. (1982) with regards to any toxic substances that are used, generated by or stored on the right-of-way or on facilities authorized under this right-of-way grant. (See 40 CFR Part 702-799 and especially, provisions on polychlorinated biphenyls, 40 CFR 761.1-761.193.) Additionally, any release of toxic substances (leaks, spills, etc.) in excess of the reportable quantity established by 40 CFR Part 117 shall be reported as required by the Comprehensive Environmental Response, Compensation, and Liability Act, section 102b. A copy of any report required or requested by any Federal agency or State government as a result of a reportable release or spill of any toxic substances shall be furnished to the authorized officer concurrent with the filing of the reports to the involved Federal agency or State government.
3. The holder agrees to indemnify the United States against any liability arising from the release of any hazardous substance or hazardous waste (as these terms are defined in the Comprehensive Environmental Response, Compensation and Liability Act of 1980, 42 U.S.C. 9601, et seq. or the Resource Conservation and Recovery Act, 42 U.S.C.6901, et seq.) on the Right-of-Way (unless the release or threatened release is wholly unrelated to the Right-of-Way holder's activity on the Right-of-Way), or resulting from the activity of the Right-of-Way holder on the Right-of-Way. This agreement applies without regard to whether a release is caused by the holder, its agent, or unrelated third parties.

4. If, during any phase of the construction, operation, maintenance, or termination of the pipeline, any oil or other pollutant should be discharged from the pipeline system, impacting Federal lands, the control and total removal, disposal, and cleaning up of such oil or other pollutant, wherever found, shall be the responsibility of holder, regardless of fault. Upon failure of holder to control, dispose of, or clean up such discharge on or affecting Federal lands, or to repair all damages resulting therefrom, on the Federal lands, the Authorized Officer may take such measures as he deems necessary to control and clean up the discharge and restore the area, including where appropriate, the aquatic environment and fish and wildlife habitats, at the full expense of the holder. Such action by the Authorized Officer shall not relieve holder of any responsibility as provided herein.
5. All construction and maintenance activity will be confined to the authorized right-of-way.
6. The pipeline will be buried with a minimum cover of 36 inches between the top of the pipe and ground level.
7. The maximum allowable disturbance for construction in this right-of-way will be 30 feet:
- Blading of vegetation within the right-of-way will be allowed: maximum width of blading operations will not exceed 20 feet. The trench is included in this area. (*Blading is defined as the complete removal of brush and ground vegetation.*)
 - Clearing of brush species within the right-of-way will be allowed: maximum width of clearing operations will not exceed 30 feet. The trench and bladed area are included in this area. (*Clearing is defined as the removal of brush while leaving ground vegetation (grasses, weeds, etc.) intact. Clearing is best accomplished by holding the blade 4 to 6 inches above the ground surface.*)
 - The remaining area of the right-of-way (if any) shall only be disturbed by compressing the vegetation. (*Compressing can be caused by vehicle tires, placement of equipment, etc.*)
8. The holder shall stockpile an adequate amount of topsoil where blading is allowed. The topsoil to be stripped is approximately 6 inches in depth. The topsoil will be segregated from other spoil piles from trench construction. The topsoil will be evenly distributed over the bladed area for the preparation of seeding.
9. The holder shall minimize disturbance to existing fences and other improvements on public lands. The holder is required to promptly repair improvements to at least their former state. Functional use of these improvements will be maintained at all times. The holder will contact the owner of any improvements prior to disturbing them. When necessary to pass through a fence line, the fence shall be braced on both sides of the passageway prior to cutting of the fence. No permanent gates will be allowed unless approved by the Authorized Officer.

10. Vegetation, soil, and rocks left as a result of construction or maintenance activity will be randomly scattered on this right-of-way and will not be left in rows, piles, or berms, unless otherwise approved by the Authorized Officer. The entire right-of-way shall be recontoured to match the surrounding landscape. The backfilled soil shall be compacted and a 6 inch berm will be left over the ditch line to allow for settling back to grade.

11. In those areas where erosion control structures are required to stabilize soil conditions, the holder will install such structures as are suitable for the specific soil conditions being encountered and which are in accordance with sound resource management practices.

12. The holder will reseed all disturbed areas. Seeding will be done according to the attached seeding requirements, using the following seed mix.

- | | |
|--|--|
| <input type="checkbox"/> seed mixture 1 | <input type="checkbox"/> seed mixture 3 |
| <input checked="" type="checkbox"/> seed mixture 2 | <input type="checkbox"/> seed mixture 4 |
| <input type="checkbox"/> seed mixture 2/LPC | <input type="checkbox"/> Aplomado Falcon Mixture |

13. All above-ground structures not subject to safety requirements shall be painted by the holder to blend with the natural color of the landscape. The paint used shall be color which simulates "Standard Environmental Colors" – **Shale Green**, Munsell Soil Color No. 5Y 4/2.

14. The pipeline will be identified by signs at the point of origin and completion of the right-of-way and at all road crossings. At a minimum, signs will state the holder's name, BLM serial number, and the product being transported. All signs and information thereon will be posted in a permanent, conspicuous manner, and will be maintained in a legible condition for the life of the pipeline.

15. The holder shall not use the pipeline route as a road for purposes other than routine maintenance as determined necessary by the Authorized Officer in consultation with the holder before maintenance begins. The holder will take whatever steps are necessary to ensure that the pipeline route is not used as a roadway. As determined necessary during the life of the pipeline, the Authorized Officer may ask the holder to construct temporary deterrence structures.

16. Any cultural and/or paleontological resources (historic or prehistoric site or object) discovered by the holder, or any person working on his behalf, on public or Federal land shall be immediately reported to the Authorized Officer. Holder shall suspend all operations in the immediate area of such discovery until written authorization to proceed is issued by the Authorized Officer. An evaluation of the discovery will be made by the Authorized Officer to determine appropriate actions to prevent the loss of significant cultural or scientific values. The holder will be responsible for the cost of evaluation and any decision as to proper mitigation measures will be made by the Authorized Officer after consulting with the holder.

17. The operator shall be held responsible if noxious weeds become established within the areas of operations. Weed control shall be required on the disturbed land where noxious weeds exist, which includes associated roads, pipeline corridor and adjacent land affected by the establishment of weeds due to this action. The operator shall consult with the Authorized Officer for acceptable weed control methods, which include following EPA and BLM requirements and policies.

18. Escape Ramps - The operator will construct and maintain pipeline/utility trenches [that are not otherwise fenced, screened, or netted] to prevent livestock, wildlife, and humans from becoming entrapped. At a minimum, the operator will construct and maintain escape ramps, ladders, or other methods of avian and terrestrial wildlife escape in the trenches according to the following criteria:

- a. Any trench left open for eight (8) hours or less is not required to have escape ramps; however, before the trench is backfilled, the contractor/operator shall inspect the trench for wildlife, remove all trapped wildlife, and release them at least 100 yards from the trench.
- b. For trenches left open for eight (8) hours or more, earthen escape ramps (built at no more than a 30 degree slope and spaced no more than 500 feet apart) shall be placed in the trench.

STANDARD STIPULATIONS FOR SURFACE INSTALLED PIPELINES

A copy of the application (Grant, Sundry Notice, APD) and attachments, including stipulations, survey plat and/or map, will be on location during construction. BLM personnel may request to you a copy of your permit during construction to ensure compliance with all stipulations.

Holder agrees to comply with the following stipulations to the satisfaction of the Authorized Officer:

1. The holder shall indemnify the United States against any liability for damage to life or property arising from the occupancy or use of public lands under this grant.

2. The holder shall comply with all applicable Federal laws and regulations existing or hereafter enacted or promulgated. In any event, the holder shall comply with the Toxic Substances Control Act of 1976 as amended, 15 USC 2601 et seq. (1982) with regards to any toxic substances that are used, generated by or stored on the right-of-way or on facilities authorized under this right-of-way grant. (See 40 CFR, Part 702-799 and especially, provisions on polychlorinated biphenyls, 40 CFR 761.1-761.193.) Additionally, any release of toxic substances (leaks, spills, etc.) in excess of the reportable quantity established by 40 CFR, Part 117 shall be reported as required by the Comprehensive Environmental Response, Compensation, and Liability Act, section 102b. A copy of any report required or requested by any Federal agency or State government as a result of a reportable release or spill of any toxic substances shall be furnished to the authorized officer concurrent with the filing of the reports to the involved Federal agency or State government.

3. The holder agrees to indemnify the United States against any liability arising from the

release of any hazardous substance or hazardous waste (as these terms are defined in the Comprehensive Environmental Response, Compensation and Liability Act of 1980, 42 U.S.C. 9601, et seq. or the Resource Conservation and Recovery Act, 42 U.S.C. 6901, et seq.) on the Right-of-Way (unless the release or threatened release is wholly unrelated to activity of the Right-of-Way holder's activity on the Right-of-Way), or resulting from the activity of the Right-of-Way holder on the Right-of-Way. This agreement applies without regard to whether a release is caused by the holder, its agent, or unrelated third parties.

4. The holder shall be liable for damage or injury to the United States to the extent provided by 43 CFR Sec. 2883.1-4. The holder shall be held to a standard of strict liability for damage or injury to the United States resulting from pipe rupture, fire, or spills caused or substantially aggravated by any of the following within the right-of-way or permit area:

- a. Activities of the holder including, but not limited to construction, operation, maintenance, and termination of the facility.
- b. Activities of other parties including, but not limited to:
 - (1) Land clearing.
 - (2) Earth-disturbing and earth-moving work.
 - (3) Blasting.
 - (4) Vandalism and sabotage.
- c. Acts of God.

The maximum limitation for such strict liability damages shall not exceed one million dollars (\$1,000,000) for any one event, and any liability in excess of such amount shall be determined by the ordinary rules of negligence of the jurisdiction in which the damage or injury occurred.

This section shall not impose strict liability for damage or injury resulting primarily from an act of war or from the negligent acts or omissions of the United States.

5. If, during any phase of the construction, operation, maintenance, or termination of the pipeline, any oil, salt water, or other pollutant should be discharged from the pipeline system, impacting Federal lands, the control and total removal, disposal, and cleaning up of such oil, salt water, or other pollutant, wherever found, shall be the responsibility of the holder, regardless of fault. Upon failure of the holder to control, dispose of, or clean up such discharge on or affecting Federal lands, or to repair all damages resulting therefrom, on the Federal lands, the Authorized Officer may take such measures as he deems necessary to control and clean up the discharge and restore the area, including, where appropriate, the aquatic environment and fish and wildlife habitats, at the full expense of the holder. Such action by the Authorized Officer shall not relieve the holder of any responsibility as provided herein.

6. All construction and maintenance activity will be confined to the authorized right-of-way width of 20 feet. If the pipeline route follows an existing road or

buried pipeline right-of-way, the surface pipeline must be installed no farther than 10 feet from the edge of the road or buried pipeline right-of-way. If existing surface pipelines prevent this distance, the proposed surface pipeline must be installed immediately adjacent to the outer surface pipeline. All construction and maintenance activity will be confined to existing roads or right-of-ways.

7. No blading or clearing of any vegetation will be allowed unless approved in writing by the Authorized Officer.

8. The holder shall install the pipeline on the surface in such a manner that will minimize suspension of the pipeline across low areas in the terrain. In hummocky or dune areas, the pipeline will be "snaked" around hummocks and dunes rather than suspended across these features.

9. The pipeline shall be buried with a minimum of 24 inches under all roads, "two-tracks," and trails. Burial of the pipe will continue for 20 feet on each side of each crossing. The condition of the road, upon completion of construction, shall be returned to at least its former state with no bumps or dips remaining in the road surface.

10. The holder shall minimize disturbance to existing fences and other improvements on public lands. The holder is required to promptly repair improvements to at least their former state. Functional use of these improvements will be maintained at all times. The holder will contact the owner of any improvements prior to disturbing them. When necessary to pass through a fence line, the fence shall be braced on both sides of the passageway prior to cutting of the fence. No permanent gates will be allowed unless approved by the Authorized Officer.

11. In those areas where erosion control structures are required to stabilize soil conditions, the holder will install such structures as are suitable for the specific soil conditions being encountered and which are in accordance with sound resource management practices.

12. Excluding the pipe, all above-ground structures not subject to safety requirement shall be painted by the holder to blend with the natural color of the landscape. The paint used shall be a color which simulates "Standard Environmental Colors" – **Shale Green**, Munsell Soil Color No. 5Y 4/2; designated by the Rocky Mountain Five State Interagency Committee.

13. The pipeline will be identified by signs at the point of origin and completion of the right-of-way and at all road crossings. At a minimum, signs will state the holder's name, BLM serial number, and the product being transported. Signs will be maintained in a legible condition for the life of the pipeline.

14. The holder shall not use the pipeline route as a road for purposes other than routine maintenance as determined necessary by the Authorized Officer in consultation with the holder. The holder will take whatever steps are necessary to ensure that the pipeline

route is not used as a roadway.

15. Any cultural and/or paleontological resource (historic or prehistoric site or object) discovered by the holder, or any person working on his behalf, on public or Federal land shall be immediately reported to the authorized officer. Holder shall suspend all operations in the immediate area of such discovery until written authorization to proceed is issued by the authorized officer. An evaluation of the discovery will be made by the authorized officer to determine appropriate cultural or scientific values. The holder will be responsible for the cost of evaluation and any decision as to proper mitigation measures will be made by the authorized officer after consulting with the holder.

16. The operator shall be held responsible if noxious weeds become established within the areas of operations. Weed control shall be required on the disturbed land where noxious weeds exist, which includes the roads, powerline corridor, and adjacent land affected by the establishment of weeds due to this action. The operator shall consult with the Authorized Officer for acceptable weed control methods, which include following EPA and BLM requirements and policies.

17. Surface pipelines must be less than or equal to 4 inches and a working pressure below 125 psi.

VIII. INTERIM RECLAMATION

During the life of the development, all disturbed areas not needed for active support of production operations should undergo interim reclamation in order to minimize the environmental impacts of development on other resources and uses.

Within six (6) months of well completion, operators should work with BLM surface management specialists (Jim Amos: 575-234-5909) to devise the best strategies to reduce the size of the location. Interim reclamation should allow for remedial well operations, as well as safe and efficient removal of oil and gas.

During reclamation, the removal of caliche is important to increasing the success of revegetating the site. Removed caliche that is free of contaminants may be used for road repairs, fire walls or for building other roads and locations. In order to operate the well or complete workover operations, it may be necessary to drive, park and operate on restored interim vegetation within the previously disturbed area. Disturbing revegetated areas for production or workover operations will be allowed. If there is significant disturbance and loss of vegetation, the area will need to be revegetated. Communicate with the appropriate BLM office for any exceptions/exemptions if needed.

All disturbed areas after they have been satisfactorily prepared need to be reseeded with the seed mixture provided below.

Upon completion of interim reclamation, the operator shall submit a Sundry Notices and Reports on Wells, Subsequent Report of Reclamation (Form 3160-5).

IX. FINAL ABANDONMENT & RECLAMATION

At final abandonment, well locations, production facilities, and access roads must undergo "final" reclamation so that the character and productivity of the land are restored.

Earthwork for final reclamation must be completed within six (6) months of well plugging. All pads, pits, facility locations and roads must be reclaimed to a satisfactory revegetated, safe, and stable condition, unless an agreement is made with the landowner or BLM to keep the road and/or pad intact.

After all disturbed areas have been satisfactorily prepared, these areas need to be revegetated with the seed mixture provided below. Seeding should be accomplished by drilling on the contour whenever practical or by other approved methods. Seeding may need to be repeated until revegetation is successful, as determined by the BLM.

Operators shall contact a BLM surface protection specialist prior to surface abandonment operations for site specific objectives (Jim Amos: 575-234-5909).

Ground-level Abandoned Well Marker to avoid raptor perching: Upon the plugging and subsequent abandonment of the well, the well marker will be installed at ground level on a plate containing the pertinent information for the plugged well.

Seed Mixture 2, for Sandy Sites

The holder shall seed all disturbed areas with the seed mixture listed below. The seed mixture shall be planted in the amounts specified in pounds of pure live seed (PLS)* per acre. There shall be no primary or secondary noxious weeds in the seed mixture. Seed will be tested and the viability testing of seed will be done in accordance with State law (s) and within nine (9) months prior to purchase. Commercial seed will be either certified or registered seed. The seed container will be tagged in accordance with State law(s) and available for inspection by the authorized officer.

Seed will be planted using a drill equipped with a depth regulator to ensure proper depth of planting where drilling is possible. The seed mixture will be evenly and uniformly planted over the disturbed area (smaller/heavier seeds have a tendency to drop the bottom of the drill and are planted first). The holder shall take appropriate measures to ensure this does not occur. Where drilling is not possible, seed will be broadcast and the area shall be raked or chained to cover the seed. When broadcasting the seed, the pounds per acre are to be doubled. The seeding will be repeated until a satisfactory stand is established as determined by the authorized officer. Evaluation of growth will not be made before completion of at least one full growing season after seeding.

Species to be planted in pounds of pure live seed* per acre:

<u>Species</u>	<u>lb/acre</u>
Sand dropseed (<i>Sporobolus cryptandrus</i>)	1.0
Sand love grass (<i>Eragrostis trichodes</i>)	1.0
Plains bristlegrass (<i>Setaria macrostachya</i>)	2.0

*Pounds of pure live seed:

Pounds of seed x percent purity x percent germination = pounds pure live seed

1. Geological Formations

TVD of target 12,200

Pilot Hole TD N/A

MD at TD 16,773

Deepest expected fresh water

Formation	Depth (TVD) from KB	Water/Mineral Bearing/Target Zone	Hazards
OSE Groundwater	440	N/A	
RUSTLER	977	N/A	
CASTILLE	3422	N/A	
LAMAR	4627	N/A	
BELL CANYON	4673	N/A	
CHERRY CANYON	5659	N/A	
BRUSHY CANYON	6834	N/A	
BONE SPRING	8566	N/A	
1ST BS SAND	9721	N/A	
2ND BS CARB	10016	N/A	
BONE SPRING 2ND SAND	10358	N/A	
3RD BONE SAND	11531	N/A	
WOLFCAMP	11903	N/A	
WOLFCAMP TARGET	12200	N/A	

2. Casing Program

Hole Size	Casing Depth From	Casing Depth To	Setting Depth TVD	Casing Size	Weight (lb/ft)	Grade	Conn.	SF Collapse	SF Burst	SF Tension
14 3/4	0	1027	1027	10-3/4"	40.50	J-55	BT&C	3.36	6.66	15.12
9 7/8	0	12330	12151	7-5/8"	29.70	L-80	BT&C	2.48	1.21	1.84
6 3/4	0	11704	11704	5-1/2"	20.00	L-80	LT&C	1.16	1.21	1.89
6 3/4	11704	16773	12200	5"	18.00	HCP-110	BT&C	1.70	1.72	64.96
BLM Minimum Safety Factor								1.125	1	1.6 Dry 1.8 Wet

TVD was used on all calculations.

All casing strings will be tested in accordance with Onshore Oil and Gas Order #2 III.B.1.h

Request Variance for 5-1/2" x 7-5/8" annular clearance. The portion that does not meet clearance will not be cemented

	Y or N
Is casing new? If used, attach certification as required in Onshore Order #1	Y
Does casing meet API specifications? If no, attach casing specification sheet.	N
Is premium or uncommon casing planned? If yes attach casing specification sheet.	Y
Does the above casing design meet or exceed BLM's minimum standards? If not provide justification (loading assumptions, casing design criteria).	Y
Will the intermediate pipe be kept at a minimum 1/3 fluid filled to avoid approaching the collapse pressure rating of the casing?	Y
Is well located within Capitan Reef?	N
If yes, does production casing cement tie back a minimum of 50' above the Reef?	N
Is well within the designated 4 string boundary.	N
Is well located in SOPA but not in R-111-P?	N
If yes, are the first 2 strings cemented to surface and 3rd string cement tied back 500' into previous casing?	N
Is well located in R-111-P and SOPA?	N
If yes, are the first three strings cemented to surface?	N
Is 2nd string set 100' to 600' below the base of salt?	N
Is well located in high Cave/Karst?	N
If yes, are there two strings cemented to surface?	N
(For 2 string wells) If yes, is there a contingency casing if lost circulation occurs?	N
Is well located in critical Cave/Karst?	N
If yes, are there three strings cemented to surface?	N
Is AC Report included?	N

3. Cementing Program

Casing	# Sk	Wt. lb/gal	Yld ft ³ /sack	H ₂ O gal/sk	500# Comp. Strength (hours)	Slurry Description
Surface	399	13.50	1.72	9.15	15.5	Lead: Class C + Bentonite
	107	14.80	1.34	6.32	9.5	Tail: Class C + LCM
Intermediate Stage 1	596	10.30	3.64	22.18		Lead: Tuned Light + LCM
	207	14.20	1.30	5.86	14:30	Tail: 50:50 (Poz:H) + Salt + Bentonite + Fluid Loss + Dispersant + SMS
Intermediate Stage 2	741	12.90	1.88	9.65	12	Lead: 35:65 (Poz:C) + Salt + Bentonite
Production	547	14.20	1.30	5.86	14:30	Tail: 50:50 (Poz:H) + Salt + Bentonite + Fluid Loss + Dispersant + SMS

DV tool with possible annular casing packer as needed is proposed at a depth of +/- 4,600'.

Casing String	TOC	% Excess
Surface	0	45
Intermediate Stage 1	4600	47
Intermediate Stage 2	0	39
Production	12130	25

Cimarex request the ability to perform casing integrity tests after plug bump of cement job.

4. Pressure Control Equipment

A variance is requested for the use of a diverter on the surface casing. See attached for schematic.					
BOP installed and tested before drilling which hole?	Size	Min Required WP	Type		Tested To
9 7/8	13 5/8	5M	Annular	X	50% of working pressure
			Blind Ram		5M
			Pipe Ram	X	
			Double Ram	X	
			Other		
6 3/4	13 5/8	10M	Annular	X	50% of working pressure
			Blind Ram		10M
			Pipe Ram	X	
			Double Ram	X	
			Other		

BOP/BOPE will be tested by an independent service company to 250 psi low and the high pressure indicated above per Onshore Order 2 requirements. The System may be upgraded to a higher pressure but still tested to the working pressure listed in the table above. If the system is upgraded all the components installed will be functional and tested.

Pipe rams will be operationally checked each 24 hour period. Blind rams will be operationally checked on each trip out of the hole. These checks will be noted on the daily tour sheets. Other accessories to the BOP equipment will include a Kelly cock and floor safety valve (inside BOP) and choke lines and choke manifold. See attached schematics.

X	Formation integrity test will be performed per Onshore Order #2. On Exploratory wells or on that portion of any well approved for a 5M BOPE system or greater, a pressure integrity test of each casing shoe shall be performed. Will be tested in accordance with Onshore Oil and Gas Order #2 III.B.1.i.
X	A variance is requested for the use of a flexible choke line from the BOP to Choke Manifold. See attached for specs and hydrostatic test chart.
N	Are anchors required by manufacturer?

5. Mud Program

Depth	Type	Weight (ppg)	Viscosity	Water Loss
0' to 1027'	FW Spud Mud	8.30 - 8.80	30-32	N/C
1027' to 12330'	Brine Diesel Emulsion	8.50 - 9.00	30-35	N/C
12330' to 16773'	Oil Based Mud	12.00 - 12.50	50-70	N/C

Sufficient mud materials to maintain mud properties and meet minimum lost circulation and weight increase requirements will be kept on location at all times.

The Brine Emulsion is completely saturated brine fluid that ties diesel into itself to lower the weight of the fluid. The drilling fluid is completely salt saturated.

What will be used to monitor the loss or gain of fluid?	PVT/Pason/Visual Monitoring
---	-----------------------------

6. Logging and Testing Procedures

Logging, Coring and Testing	
X	Will run GR/CNL from TD to surface (horizontal well – vertical portion of hole). Stated logs run will be in the Completion Report and submitted to the BLM.
	No logs are planned based on well control or offset log information.
	Drill stem test?
	Coring?

Additional Logs Planned	Interval
-------------------------	----------

7. Drilling Conditions

Condition	
BH Pressure at deepest TVD	7930 psi
Abnormal Temperature	No

Hydrogen Sulfide (H₂S) monitors will be installed prior to drilling out the surface shoe. If H₂S is detected in concentrations greater than 100 ppm, the operator will comply with the provisions of Onshore Oil and Gas Order #6. If Hydrogen Sulfide is encountered, measured values and formations will be provided to the BLM.

X	H ₂ S is present
X	H ₂ S plan is attached

8. Other Facets of Operation**9. Wellhead**

A multi-bowl wellhead system will be utilized.

After running the 10-3/4" surface casing, a 13 5/8" BOP/BOPE system with a minimum working pressure of 10000 psi will be installed on the wellhead system and will be pressure tested to 250 psi low followed by a 10000 psi test. Annular will be tested to 50% of working pressure. The pressure test will be repeated at least every 30 days, as per Onshore Order No. 2.

The multi-bowl wellhead will be installed by vendor's representative. A copy of the installation instructions has been sent to the BLM field office.

The wellhead will be installed by a third-party welder while being monitored by the wellhead vendor representative.

All BOP equipment will be tested utilizing a conventional test plug. Not a cup or J-packer type.

A solid steel body pack-off will be utilized after running and cementing the intermediate casing. After installation the pack-off and lower flange will be pressure tested to 10000 psi.

All casing strings will be tested as per Onshore Order No.2 to at least 0.22 psi/ft or 1,500 whichever is greater and not to exceed 70% of casing burst.

If well conditions dictate conventional slips will be set and BOPE will be tested to appropriate pressures based on permitted pressure requirements.

Hydrogen Sulfide Drilling Operations Plan

Red Tank 3 Federal 8H

Cimarex Energy Co.

UL: P, Sec. 3, 23S, 32E

Lea Co., NM

1 All Company and Contract personnel admitted on location must be trained by a qualified H₂S safety instructor to the following:

- A. Characteristics of H₂S
- B. Physical effects and hazards
- C. Principal and operation of H₂S detectors, warning system and briefing areas.
- D. Evacuation procedure, routes and first aid.
- E. Proper use of safety equipment & life support systems
- F. Essential personnel meeting Medical Evaluation criteria will receive additional training on the proper use of 30 minute pressure demand air packs.

H₂S Detection and Alarm Systems:

- A. H₂S sensors/detectors to be located on the drilling rig floor, in the base of the sub structure/cellar area, on the mud pits in the shale shaker area. Additional H₂S detectors may be placed as deemed necessary.
- B. An audio alarm system will be installed on the derrick floor and in the top doghouse.

3 Windsock and/or wind streamers:

- A. Windsock at mudpit area should be high enough to be visible.
- B. Windsock on the rig floor and / or top doghouse should be high enough to be visible.

4 Condition Flags and Signs

- A. Warning sign on access road to location.
- B. Flags to be displayed on sign at entrance to location. Green flag indicates normal safe condition. Yellow flag indicates potential pressure and danger. Red flag indicates danger (H₂S present in dangerous concentration). Only H₂S trained and certified personnel admitted to location.

5 Well control equipment:

- A. See exhibit "E-1"

6 Communication:

- A. While working under masks chalkboards will be used for communication.
- B. Hand signals will be used where chalk board is inappropriate.
- C. Two way radio will be used to communicate off location in case of emergency help is required. In most cases cellular telephones will be available at most drilling foreman's trailer or living quarters.

7 Drillstem Testing:

No DSTs or cores are planned at this time.

8 Drilling contractor supervisor will be required to be familiar with the effects H₂S has on tubular goods and other mechanical equipment.

9 If H₂S is encountered, mud system will be altered if necessary to maintain control of formation. A mud gas separator will be brought into service along with H₂S scavengers if necessary.

H₂S Contingency Plan
Red Tank 3 Federal 8H
Cimarex Energy Co.
UL: P, Sec. 3, 23S, 32E
Lea Co., NM

Emergency Procedures

In the event of a release of gas containing H₂S, the first responder(s) must:

- « Isolate the area and prevent entry by other persons into the 100 ppm ROE.
- « Evacuate any public places encompassed by the 100 ppm ROE.
- « Be equipped with H₂S monitors and air packs in order to control the release.
- « Use the "buddy system" to ensure no injuries occur during the 432-620-1975
- « Take precautions to avoid personal injury during this operation.
- « Contact operator and/or local officials to aid in operation. See list of phone numbers attached.
- « Have received training in the:
 - Detection of H₂S, and
 - Measures for protection against the gas,
 - Equipment used for protection and emergency response.

Ignition of Gas Source

Should control of the well be considered lost and ignition considered, take care to protect against exposure to Sulfur Dioxide (SO₂). Intentional ignition must be coordinated with the NMOCD and local officials. Additionally, the NM State Police may become involved. NM State Police shall be the Incident Command on scene of any major release. Take care to protect downwind whenever there is an ignition of the gas.

Characteristics of H₂S and SO₂

Please see attached International Chemical Safety Cards.

Contacting Authorities

Cimarex Energy Co. of Colorado's personnel must liaise with local and state agencies to ensure a proper response to a major release. Additionally, the OCD must be notified of the release as soon as possible but no later than 4 hours. Agencies will ask for information such as type and volume of release, wind direction, location of release, etc. Be prepared with all information available including directions to site. The following call list of essential and potential responders has been prepared for use during a release. Cimarex Energy Co. of Colorado's response must be in coordination with the State of New Mexico's "Hazardous Materials Emergency Response Plan" (HMER).

H₂S Contingency Plan Emergency Contacts
Red Tank 3 Federal 8H
 Cimarex Energy Co.
 UL: P, Sec. 3, 23S, 32E
 Lea Co., NM

Company Office

Cimarex Energy Co. of Colorado	800-969-4789
Co. Office and After-Hours Menu	

Key Personnel

Name	Title	Office	Mobile
Larry Seigrist	Drilling Manager	432-620-1934	580-243-8485
Charlie Pritchard	Drilling Superintendent	432-620-1975	432-238-7084
Roy Shirley	Construction Superintendent		432-634-2136

Artesia

Ambulance	911
State Police	575-746-2703
City Police	575-746-2703
Sheriff's Office	575-746-9888
Fire Department	575-746-2701
Local Emergency Planning Committee	575-746-2122
New Mexico Oil Conservation Division	575-748-1283

Carlsbad

Ambulance	911
State Police	575-885-3137
City Police	575-885-2111
Sheriff's Office	575-887-7551
Fire Department	575-887-3798
Local Emergency Planning Committee	575-887-6544
US Bureau of Land Management	575-887-6544

Santa Fe

New Mexico Emergency Response Commission (Santa Fe)	505-476-9600
New Mexico Emergency Response Commission (Santa Fe) 24 Hrs	505-827-9126
New Mexico State Emergency Operations Center	505-476-9635

National

National Emergency Response Center (Washington, D.C.)	800-424-8802
---	--------------

Medical

Flight for Life - 4000 24th St.; Lubbock, TX	806-743-9911
Aerocare - R3, Box 49F; Lubbock, TX	806-747-8923
Med Flight Air Amb - 2301 Yale Blvd S.E., #D3; Albuquerque, NM	505-842-4433
SB Air Med Service - 2505 Clark Carr Loop S.E.; Albuquerque, NM	505-842-4949

Other

Boots & Coots IWC	800-256-9688	or	281-931-8884
Cudd Pressure Control	432-699-0139	or	432-563-3356
Halliburton	575-746-2757		
B.J. Services	575-746-3569		

Cimarex Red Tank 3 Federal #8H Rev1 RM 22Oct17 Proposal Geodetic Report (Def Plan)



Report Date:	October 22, 2018 - 02:00 PM	Survey / DLS Computation:	Minimum Curvature / Lubinski
Client:	Cimarex	Vertical Section Azimuth:	359.637 ° (Grid North)
Field:	NM Lea County (NAD 83)	Vertical Section Origin:	0.000 ft, 0.000 ft
Structure / Slot:	Cimarex Red Tank 3 Federal #8H / Cimarex Red Tank 3 Federal #8H	TVD Reference Datum:	RKB
Well:	Cimarex Red Tank 3 Federal #8H	TVD Reference Elevation:	3724.200 ft above MSL
Borehole:	Original Borehole	Seabed / Ground Elevation:	3698.200 ft above MSL
UWI / API#:	Unknown / Unknown	Magnetic Declination:	6.814 °
Survey Name:	Cimarex Red Tank 3 Federal #8H Rev1 RM 22Oct17	Total Gravity Field Strength:	998.4419mgn (9.80665 Based)
Survey Date:	October 22, 2018	Gravity Model:	GARM
Tort / AHD / DDI / ERD Ratio:	102.629 ° / 5070.356 ft / 5.855 / 0.416	Total Magnetic Field Strength:	48059.762 nT
Coordinate Reference System:	NAD83 New Mexico State Plane, Eastern Zone, US Feet	Magnetic Dip Angle:	60.081 °
Location Lat / Long:	N 32° 19' 39.79672", W 103° 39' 34.37203"	Declination Date:	October 22, 2018
Location Grid N/E Y/X:	N 483611.590 ftUS, E 749458.720 ftUS	Magnetic Declination Model:	HDGM 2018
CRS Grid Convergence Angle:	0.3603 °	North Reference:	Grid North
Grid Scale Factor:	0.9999587	Grid Convergence Used:	0.3603 °
Version / Patch:	2.10.740.0	Total Corr Mag North->Grid North:	6.4538 °
		Local Coord Referenced To:	Structure Reference Point

Comments	MD (ft)	Incl (°)	Azim Grid (°)	TVD (ft)	VSEC (ft)	NS (ft)	EW (ft)	DLS (°/100ft)	Northing (ftUS)	Easting (ftUS)	Latitude (N/S ° ' ")	Longitude (E/W ° ' ")
SHL [468' FSL, 1720' FEL]	0.00	0.00	0.00	0.00	0.00	0.00	0.00	N/A	483611.59	749458.72	N 32 19 39.80	W 103 39 34.37
	100.00	0.00	250.00	100.00	0.00	0.00	0.00	0.00	483611.59	749458.72	N 32 19 39.80	W 103 39 34.37
	200.00	0.00	250.00	200.00	0.00	0.00	0.00	0.00	483611.59	749458.72	N 32 19 39.80	W 103 39 34.37
	300.00	0.00	250.00	300.00	0.00	0.00	0.00	0.00	483611.59	749458.72	N 32 19 39.80	W 103 39 34.37
	400.00	0.00	250.00	400.00	0.00	0.00	0.00	0.00	483611.59	749458.72	N 32 19 39.80	W 103 39 34.37
	500.00	0.00	250.00	500.00	0.00	0.00	0.00	0.00	483611.59	749458.72	N 32 19 39.80	W 103 39 34.37
	600.00	0.00	250.00	600.00	0.00	0.00	0.00	0.00	483611.59	749458.72	N 32 19 39.80	W 103 39 34.37
	700.00	0.00	250.00	700.00	0.00	0.00	0.00	0.00	483611.59	749458.72	N 32 19 39.80	W 103 39 34.37
	800.00	0.00	250.00	800.00	0.00	0.00	0.00	0.00	483611.59	749458.72	N 32 19 39.80	W 103 39 34.37
	900.00	0.00	250.00	900.00	0.00	0.00	0.00	0.00	483611.59	749458.72	N 32 19 39.80	W 103 39 34.37
Rustler	977.00	0.00	250.00	977.00	0.00	0.00	0.00	0.00	483611.59	749458.72	N 32 19 39.80	W 103 39 34.37
	1000.00	0.00	250.00	1000.00	0.00	0.00	0.00	0.00	483611.59	749458.72	N 32 19 39.80	W 103 39 34.37
	1100.00	0.00	250.00	1100.00	0.00	0.00	0.00	0.00	483611.59	749458.72	N 32 19 39.80	W 103 39 34.37
	1200.00	0.00	250.00	1200.00	0.00	0.00	0.00	0.00	483611.59	749458.72	N 32 19 39.80	W 103 39 34.37
	1300.00	0.00	250.00	1300.00	0.00	0.00	0.00	0.00	483611.59	749458.72	N 32 19 39.80	W 103 39 34.37
	1400.00	0.00	250.00	1400.00	0.00	0.00	0.00	0.00	483611.59	749458.72	N 32 19 39.80	W 103 39 34.37
	1500.00	0.00	250.00	1500.00	0.00	0.00	0.00	0.00	483611.59	749458.72	N 32 19 39.80	W 103 39 34.37
	1600.00	0.00	250.00	1600.00	0.00	0.00	0.00	0.00	483611.59	749458.72	N 32 19 39.80	W 103 39 34.37
	1700.00	0.00	250.00	1700.00	0.00	0.00	0.00	0.00	483611.59	749458.72	N 32 19 39.80	W 103 39 34.37
	1800.00	0.00	250.00	1800.00	0.00	0.00	0.00	0.00	483611.59	749458.72	N 32 19 39.80	W 103 39 34.37
	1900.00	0.00	250.00	1900.00	0.00	0.00	0.00	0.00	483611.59	749458.72	N 32 19 39.80	W 103 39 34.37
	2000.00	0.00	250.00	2000.00	0.00	0.00	0.00	0.00	483611.59	749458.72	N 32 19 39.80	W 103 39 34.37
	2100.00	0.00	250.00	2100.00	0.00	0.00	0.00	0.00	483611.59	749458.72	N 32 19 39.80	W 103 39 34.37
	2200.00	0.00	250.00	2200.00	0.00	0.00	0.00	0.00	483611.59	749458.72	N 32 19 39.80	W 103 39 34.37
	2300.00	0.00	250.00	2300.00	0.00	0.00	0.00	0.00	483611.59	749458.72	N 32 19 39.80	W 103 39 34.37
	2400.00	0.00	250.00	2400.00	0.00	0.00	0.00	0.00	483611.59	749458.72	N 32 19 39.80	W 103 39 34.37

Comments	MD (ft)	Incl (°)	Azim Grid (°)	TVD (ft)	VSEC (ft)	NS (ft)	EW (ft)	DLS (°/100ft)	Northing (ftUS)	Easting (ftUS)	Latitude (N/S ° ' ")	Longitude (E/W ° ' ")
Nudge 2°/100' DLS	2500.00	0.00	250.00	2500.00	0.00	0.00	0.00	0.00	483611.59	749458.72	N 32 19 39.80 W 103 39 34.37	
	2600.00	2.00	250.00	2599.98	-0.59	-0.60	-1.64	2.00	483610.99	749457.08	N 32 19 39.79 W 103 39 34.39	
	2700.00	4.00	250.00	2699.84	-2.35	-2.39	-6.56	2.00	483609.20	749452.16	N 32 19 39.77 W 103 39 34.45	
	2800.00	6.00	250.00	2799.45	-5.27	-5.37	-14.75	2.00	483606.22	749443.97	N 32 19 39.74 W 103 39 34.54	
Hold Nudge	2815.72	6.31	250.00	2815.08	-5.84	-5.94	-16.33	2.00	483605.65	749442.39	N 32 19 39.74 W 103 39 34.56	
	2900.00	6.31	250.00	2898.85	-8.96	-9.11	-25.04	0.00	483602.48	749433.68	N 32 19 39.71 W 103 39 34.66	
	3000.00	6.31	250.00	2998.24	-12.65	-12.88	-35.38	0.00	483598.71	749423.34	N 32 19 39.67 W 103 39 34.79	
	3100.00	6.31	250.00	3097.64	-16.35	-16.64	-45.71	0.00	483594.95	749413.01	N 32 19 39.63 W 103 39 34.91	
	3200.00	6.31	250.00	3197.03	-20.04	-20.40	-56.05	0.00	483591.19	749402.68	N 32 19 39.60 W 103 39 35.03	
	3300.00	6.31	250.00	3296.42	-23.74	-24.16	-66.38	0.00	483587.43	749392.34	N 32 19 39.56 W 103 39 35.15	
	3400.00	6.31	250.00	3395.82	-27.44	-27.92	-76.72	0.00	483583.67	749382.01	N 32 19 39.53 W 103 39 35.27	
Castille	3426.34	6.31	250.00	3422.00	-28.41	-28.91	-79.44	0.00	483582.68	749379.28	N 32 19 39.52 W 103 39 35.30	
	3500.00	6.31	250.00	3495.21	-31.13	-31.68	-87.05	0.00	483579.91	749371.67	N 32 19 39.49 W 103 39 35.39	
	3600.00	6.31	250.00	3594.60	-34.83	-35.45	-97.39	0.00	483576.15	749361.34	N 32 19 39.45 W 103 39 35.51	
	3700.00	6.31	250.00	3694.00	-38.52	-39.21	-107.72	0.00	483572.38	749351.00	N 32 19 39.42 W 103 39 35.63	
	3800.00	6.31	250.00	3793.39	-42.22	-42.97	-118.06	0.00	483568.62	749340.67	N 32 19 39.38 W 103 39 35.75	
	3900.00	6.31	250.00	3892.78	-45.92	-46.73	-128.39	0.00	483564.86	749330.33	N 32 19 39.34 W 103 39 35.87	
	4000.00	6.31	250.00	3992.18	-49.61	-50.49	-138.73	0.00	483561.10	749320.00	N 32 19 39.31 W 103 39 35.99	
	4100.00	6.31	250.00	4091.57	-53.31	-54.25	-149.06	0.00	483557.34	749309.67	N 32 19 39.27 W 103 39 36.11	
	4200.00	6.31	250.00	4190.96	-57.00	-58.02	-159.40	0.00	483553.58	749299.33	N 32 19 39.23 W 103 39 36.23	
	4300.00	6.31	250.00	4290.36	-60.70	-61.78	-169.73	0.00	483549.82	749289.00	N 32 19 39.20 W 103 39 36.35	
	4400.00	6.31	250.00	4389.75	-64.40	-65.54	-180.07	0.00	483546.05	749278.66	N 32 19 39.16 W 103 39 36.48	
	4500.00	6.31	250.00	4489.14	-68.09	-69.30	-190.40	0.00	483542.29	749268.33	N 32 19 39.12 W 103 39 36.60	
	4600.00	6.31	250.00	4588.54	-71.79	-73.06	-200.74	0.00	483538.53	749257.99	N 32 19 39.09 W 103 39 36.72	
Lamar	4638.70	6.31	250.00	4627.00	-73.22	-74.52	-204.74	0.00	483537.08	749253.99	N 32 19 39.07 W 103 39 36.76	
Bell Canyon	4684.98	6.31	250.00	4673.00	-74.93	-76.26	-209.52	0.00	483535.33	749249.21	N 32 19 39.06 W 103 39 36.82	
	4700.00	6.31	250.00	4687.93	-75.48	-76.82	-211.07	0.00	483534.77	749247.66	N 32 19 39.05 W 103 39 36.84	
	4800.00	6.31	250.00	4787.32	-79.18	-80.59	-221.41	0.00	483531.01	749237.32	N 32 19 39.01 W 103 39 36.96	
	4900.00	6.31	250.00	4886.72	-82.88	-84.35	-231.74	0.00	483527.25	749226.99	N 32 19 38.98 W 103 39 37.08	
	5000.00	6.31	250.00	4986.11	-86.57	-88.11	-242.08	0.00	483523.49	749216.65	N 32 19 38.94 W 103 39 37.20	
Drop to Vertical 2°/100' DLS	5013.97	6.31	250.00	5000.00	-87.09	-88.63	-243.52	0.00	483522.96	749215.21	N 32 19 38.93 W 103 39 37.22	
	5100.00	4.59	250.00	5085.63	-89.84	-91.43	-251.20	2.00	483520.16	749207.53	N 32 19 38.91 W 103 39 37.31	
	5200.00	2.59	250.00	5185.43	-91.94	-93.57	-257.09	2.00	483518.02	749201.64	N 32 19 38.89 W 103 39 37.37	
	5300.00	0.59	250.00	5285.39	-92.88	-94.53	-259.71	2.00	483517.07	749199.02	N 32 19 38.88 W 103 39 37.41	
Hold Vertical	5329.69	0.00	250.00	5315.08	-92.93	-94.58	-259.85	2.00	483517.02	749198.88	N 32 19 38.88 W 103 39 37.41	
	5400.00	0.00	250.00	5385.39	-92.93	-94.58	-259.85	0.00	483517.02	749198.88	N 32 19 38.88 W 103 39 37.41	
	5500.00	0.00	250.00	5485.39	-92.93	-94.58	-259.85	0.00	483517.02	749198.88	N 32 19 38.88 W 103 39 37.41	
	5600.00	0.00	250.00	5585.39	-92.93	-94.58	-259.85	0.00	483517.02	749198.88	N 32 19 38.88 W 103 39 37.41	
Cherry Canyon	5673.61	0.00	250.00	5659.00	-92.93	-94.58	-259.85	0.00	483517.02	749198.88	N 32 19 38.88 W 103 39 37.41	
	5700.00	0.00	250.00	5685.39	-92.93	-94.58	-259.85	0.00	483517.02	749198.88	N 32 19 38.88 W 103 39 37.41	
	5800.00	0.00	250.00	5785.39	-92.93	-94.58	-259.85	0.00	483517.02	749198.88	N 32 19 38.88 W 103 39 37.41	
	5900.00	0.00	250.00	5885.39	-92.93	-94.58	-259.85	0.00	483517.02	749198.88	N 32 19 38.88 W 103 39 37.41	
	6000.00	0.00	250.00	5985.39	-92.93	-94.58	-259.85	0.00	483517.02	749198.88	N 32 19 38.88 W 103 39 37.41	
	6100.00	0.00	250.00	6085.39	-92.93	-94.58	-259.85	0.00	483517.02	749198.88	N 32 19 38.88 W 103 39 37.41	
	6200.00	0.00	250.00	6185.39	-92.93	-94.58	-259.85	0.00	483517.02	749198.88	N 32 19 38.88 W 103 39 37.41	
	6300.00	0.00	250.00	6285.39	-92.93	-94.58	-259.85	0.00	483517.02	749198.88	N 32 19 38.88 W 103 39 37.41	
	6400.00	0.00	250.00	6385.39	-92.93	-94.58	-259.85	0.00	483517.02	749198.88	N 32 19 38.88 W 103 39 37.41	
	6500.00	0.00	250.00	6485.39	-92.93	-94.58	-259.85	0.00	483517.02	749198.88	N 32 19 38.88 W 103 39 37.41	
	6600.00	0.00	250.00	6585.39	-92.93	-94.58	-259.85	0.00	483517.02	749198.88	N 32 19 38.88 W 103 39 37.41	
	6700.00	0.00	250.00	6685.39	-92.93	-94.58	-259.85	0.00	483517.02	749198.88	N 32 19 38.88 W 103 39 37.41	
	6800.00	0.00	250.00	6785.39	-92.93	-94.58	-259.85	0.00	483517.02	749198.88	N 32 19 38.88 W 103 39 37.41	
Brushy Canyon	6848.61	0.00	250.00	6834.00	-92.93	-94.58	-259.85	0.00	483517.02	749198.88	N 32 19 38.88 W 103 39 37.41	
	6900.00	0.00	250.00	6885.39	-92.93	-94.58	-259.85	0.00	483517.02	749198.88	N 32 19 38.88 W 103 39 37.41	
	7000.00	0.00	250.00	6985.39	-92.93	-94.58	-259.85	0.00	483517.02	749198.88	N 32 19 38.88 W 103 39 37.41	
	7100.00	0.00	250.00	7085.39	-92.93	-94.58	-259.85	0.00	483517.02	749198.88	N 32 19 38.88 W 103 39 37.41	
	7200.00	0.00	250.00	7185.39	-92.93	-94.58	-259.85	0.00	483517.02	749198.88	N 32 19 38.88 W 103 39 37.41	
	7300.00	0.00	250.00	7285.39	-92.93	-94.58	-259.85	0.00	483517.02	749198.88	N 32 19 38.88 W 103 39 37.41	

Comments	MD (ft)	Incl (°)	Azim Grid (°)	TVD (ft)	VSEC (ft)	NS (ft)	EW (ft)	DLS (°/100ft)	Northing (ftUS)	Easting (ftUS)	Latitude (N/S ° ' ")	Longitude (E/W ° ' ")
	7400.00	0.00	250.00	7385.39	-92.93	-94.58	-259.85	0.00	483517.02	749198.88	N 32 19 38.88	W 103 39 37.41
	7500.00	0.00	250.00	7485.39	-92.93	-94.58	-259.85	0.00	483517.02	749198.88	N 32 19 38.88	W 103 39 37.41
	7600.00	0.00	250.00	7585.39	-92.93	-94.58	-259.85	0.00	483517.02	749198.88	N 32 19 38.88	W 103 39 37.41
	7700.00	0.00	250.00	7685.39	-92.93	-94.58	-259.85	0.00	483517.02	749198.88	N 32 19 38.88	W 103 39 37.41
	7800.00	0.00	250.00	7785.39	-92.93	-94.58	-259.85	0.00	483517.02	749198.88	N 32 19 38.88	W 103 39 37.41
	7900.00	0.00	250.00	7885.39	-92.93	-94.58	-259.85	0.00	483517.02	749198.88	N 32 19 38.88	W 103 39 37.41
	8000.00	0.00	250.00	7985.39	-92.93	-94.58	-259.85	0.00	483517.02	749198.88	N 32 19 38.88	W 103 39 37.41
	8100.00	0.00	250.00	8085.39	-92.93	-94.58	-259.85	0.00	483517.02	749198.88	N 32 19 38.88	W 103 39 37.41
	8200.00	0.00	250.00	8185.39	-92.93	-94.58	-259.85	0.00	483517.02	749198.88	N 32 19 38.88	W 103 39 37.41
	8300.00	0.00	250.00	8285.39	-92.93	-94.58	-259.85	0.00	483517.02	749198.88	N 32 19 38.88	W 103 39 37.41
	8400.00	0.00	250.00	8385.39	-92.93	-94.58	-259.85	0.00	483517.02	749198.88	N 32 19 38.88	W 103 39 37.41
	8500.00	0.00	250.00	8485.39	-92.93	-94.58	-259.85	0.00	483517.02	749198.88	N 32 19 38.88	W 103 39 37.41
BSGL	8580.61	0.00	250.00	8566.00	-92.93	-94.58	-259.85	0.00	483517.02	749198.88	N 32 19 38.88	W 103 39 37.41
	8600.00	0.00	250.00	8585.39	-92.93	-94.58	-259.85	0.00	483517.02	749198.88	N 32 19 38.88	W 103 39 37.41
	8700.00	0.00	250.00	8685.39	-92.93	-94.58	-259.85	0.00	483517.02	749198.88	N 32 19 38.88	W 103 39 37.41
Leonard Shale	8729.61	0.00	250.00	8715.00	-92.93	-94.58	-259.85	0.00	483517.02	749198.88	N 32 19 38.88	W 103 39 37.41
	8800.00	0.00	250.00	8785.39	-92.93	-94.58	-259.85	0.00	483517.02	749198.88	N 32 19 38.88	W 103 39 37.41
	8900.00	0.00	250.00	8885.39	-92.93	-94.58	-259.85	0.00	483517.02	749198.88	N 32 19 38.88	W 103 39 37.41
	9000.00	0.00	250.00	8985.39	-92.93	-94.58	-259.85	0.00	483517.02	749198.88	N 32 19 38.88	W 103 39 37.41
Avalon Shale	9064.61	0.00	250.00	9050.00	-92.93	-94.58	-259.85	0.00	483517.02	749198.88	N 32 19 38.88	W 103 39 37.41
	9100.00	0.00	250.00	9085.39	-92.93	-94.58	-259.85	0.00	483517.02	749198.88	N 32 19 38.88	W 103 39 37.41
	9200.00	0.00	250.00	9185.39	-92.93	-94.58	-259.85	0.00	483517.02	749198.88	N 32 19 38.88	W 103 39 37.41
	9300.00	0.00	250.00	9285.39	-92.93	-94.58	-259.85	0.00	483517.02	749198.88	N 32 19 38.88	W 103 39 37.41
	9400.00	0.00	250.00	9385.39	-92.93	-94.58	-259.85	0.00	483517.02	749198.88	N 32 19 38.88	W 103 39 37.41
	9500.00	0.00	250.00	9485.39	-92.93	-94.58	-259.85	0.00	483517.02	749198.88	N 32 19 38.88	W 103 39 37.41
	9600.00	0.00	250.00	9585.39	-92.93	-94.58	-259.85	0.00	483517.02	749198.88	N 32 19 38.88	W 103 39 37.41
	9700.00	0.00	250.00	9685.39	-92.93	-94.58	-259.85	0.00	483517.02	749198.88	N 32 19 38.88	W 103 39 37.41
1st Bone Spring Sand	9735.61	0.00	250.00	9721.00	-92.93	-94.58	-259.85	0.00	483517.02	749198.88	N 32 19 38.88	W 103 39 37.41
	9800.00	0.00	250.00	9785.39	-92.93	-94.58	-259.85	0.00	483517.02	749198.88	N 32 19 38.88	W 103 39 37.41
	9900.00	0.00	250.00	9885.39	-92.93	-94.58	-259.85	0.00	483517.02	749198.88	N 32 19 38.88	W 103 39 37.41
	10000.00	0.00	250.00	9985.39	-92.93	-94.58	-259.85	0.00	483517.02	749198.88	N 32 19 38.88	W 103 39 37.41
2nd Bone Spring Carb	10030.61	0.00	250.00	10016.00	-92.93	-94.58	-259.85	0.00	483517.02	749198.88	N 32 19 38.88	W 103 39 37.41
	10100.00	0.00	250.00	10085.39	-92.93	-94.58	-259.85	0.00	483517.02	749198.88	N 32 19 38.88	W 103 39 37.41
	10200.00	0.00	250.00	10185.39	-92.93	-94.58	-259.85	0.00	483517.02	749198.88	N 32 19 38.88	W 103 39 37.41
	10300.00	0.00	250.00	10285.39	-92.93	-94.58	-259.85	0.00	483517.02	749198.88	N 32 19 38.88	W 103 39 37.41
2nd Bone Spring Sand	10372.61	0.00	250.00	10358.00	-92.93	-94.58	-259.85	0.00	483517.02	749198.88	N 32 19 38.88	W 103 39 37.41
	10400.00	0.00	250.00	10385.39	-92.93	-94.58	-259.85	0.00	483517.02	749198.88	N 32 19 38.88	W 103 39 37.41
	10500.00	0.00	250.00	10485.39	-92.93	-94.58	-259.85	0.00	483517.02	749198.88	N 32 19 38.88	W 103 39 37.41
	10600.00	0.00	250.00	10585.39	-92.93	-94.58	-259.85	0.00	483517.02	749198.88	N 32 19 38.88	W 103 39 37.41
	10700.00	0.00	250.00	10685.39	-92.93	-94.58	-259.85	0.00	483517.02	749198.88	N 32 19 38.88	W 103 39 37.41
	10800.00	0.00	250.00	10785.39	-92.93	-94.58	-259.85	0.00	483517.02	749198.88	N 32 19 38.88	W 103 39 37.41
3rd Bone Spring Carb	10849.61	0.00	250.00	10835.00	-92.93	-94.58	-259.85	0.00	483517.02	749198.88	N 32 19 38.88	W 103 39 37.41
	10900.00	0.00	250.00	10885.39	-92.93	-94.58	-259.85	0.00	483517.02	749198.88	N 32 19 38.88	W 103 39 37.41
	11000.00	0.00	250.00	10985.39	-92.93	-94.58	-259.85	0.00	483517.02	749198.88	N 32 19 38.88	W 103 39 37.41
	11100.00	0.00	250.00	11085.39	-92.93	-94.58	-259.85	0.00	483517.02	749198.88	N 32 19 38.88	W 103 39 37.41
	11200.00	0.00	250.00	11185.39	-92.93	-94.58	-259.85	0.00	483517.02	749198.88	N 32 19 38.88	W 103 39 37.41
	11300.00	0.00	250.00	11285.39	-92.93	-94.58	-259.85	0.00	483517.02	749198.88	N 32 19 38.88	W 103 39 37.41
	11400.00	0.00	250.00	11385.39	-92.93	-94.58	-259.85	0.00	483517.02	749198.88	N 32 19 38.88	W 103 39 37.41
	11500.00	0.00	250.00	11485.39	-92.93	-94.58	-259.85	0.00	483517.02	749198.88	N 32 19 38.88	W 103 39 37.41
3rd Bone Spring Sand	11545.61	0.00	250.00	11531.00	-92.93	-94.58	-259.85	0.00	483517.02	749198.88	N 32 19 38.88	W 103 39 37.41
	11600.00	0.00	250.00	11585.39	-92.93	-94.58	-259.85	0.00	483517.02	749198.88	N 32 19 38.88	W 103 39 37.41
	11700.00	0.00	250.00	11685.39	-92.93	-94.58	-259.85	0.00	483517.02	749198.88	N 32 19 38.88	W 103 39 37.41
KOP - Build 12°/100' DLS	11704.61	0.00	250.00	11690.00	-92.93	-94.58	-259.85	0.00	483517.02	749198.88	N 32 19 38.88	W 103 39 37.41

Comments	MD (ft)	Incl (°)	Azim Grid (°)	TVD (ft)	VSEC (ft)	NS (ft)	EW (ft)	DLS (°/100ft)	Northing (ftUS)	Easting (ftUS)	Latitude (N/S ° ' ")	Longitude (E/W ° ' ")
	11800.00	11.45	359.64	11784.75	-83.43	-85.08	-259.91	12.00	483526.51	749198.82	N 32 19 38.97	W 103 39 37.41
	11900.00	23.45	359.64	11879.98	-53.51	-55.15	-260.10	12.00	483556.44	749198.63	N 32 19 39.27	W 103 39 37.41
Wolfcamp	11925.40	26.49	359.64	11903.00	-42.79	-44.43	-260.17	12.00	483567.16	749198.56	N 32 19 39.37	W 103 39 37.41
Wolfcamp X SS	11953.77	29.90	359.64	11928.00	-29.38	-31.03	-260.25	12.00	483580.56	749198.48	N 32 19 39.51	W 103 39 37.41
	12000.00	35.45	359.64	11966.90	-4.43	-6.08	-260.41	12.00	483605.51	749198.32	N 32 19 39.75	W 103 39 37.41
Wolfcamp Y SS	12060.72	42.73	359.64	12014.00	33.83	32.18	-260.65	12.00	483643.77	749198.08	N 32 19 40.13	W 103 39 37.41
	12100.00	47.45	359.64	12041.72	61.64	59.99	-260.83	12.00	483671.57	749197.90	N 32 19 40.41	W 103 39 37.41
Wolfcamp A1	12150.76	53.54	359.64	12074.00	100.78	99.13	-261.08	12.00	483710.72	749197.65	N 32 19 40.79	W 103 39 37.41
	12200.00	59.45	359.64	12101.17	141.82	140.17	-261.34	12.00	483751.75	749197.39	N 32 19 41.20	W 103 39 37.41
	12300.00	71.45	359.64	12142.65	232.61	230.96	-261.91	12.00	483842.54	749196.82	N 32 19 42.10	W 103 39 37.41
Build 4°/100' DLS	12329.61	75.00	359.64	12151.19	260.96	259.30	-262.09	12.00	483870.88	749196.64	N 32 19 42.38	W 103 39 37.41
	12400.00	77.82	359.64	12167.73	329.37	327.71	-262.53	4.00	483939.29	749196.20	N 32 19 43.06	W 103 39 37.41
	12500.00	81.82	359.64	12185.41	427.77	426.12	-263.15	4.00	484037.69	749195.58	N 32 19 44.03	W 103 39 37.41
	12600.00	85.82	359.64	12196.18	527.17	525.51	-263.78	4.00	484137.08	749194.95	N 32 19 45.01	W 103 39 37.41
	12700.00	89.82	359.64	12199.99	627.08	625.42	-264.41	4.00	484236.98	749194.32	N 32 19 46.00	W 103 39 37.41
Landing Point	12704.61	90.00	359.64	12200.00	631.69	630.03	-264.44	4.00	484241.59	749194.29	N 32 19 46.05	W 103 39 37.41
	12800.00	90.00	359.64	12200.00	727.08	725.41	-265.05	0.00	484336.97	749193.68	N 32 19 46.99	W 103 39 37.41
	12900.00	90.00	359.64	12200.00	827.08	825.41	-265.68	0.00	484436.97	749193.05	N 32 19 47.98	W 103 39 37.41
	13000.00	90.00	359.64	12200.00	927.08	925.41	-266.31	0.00	484536.96	749192.42	N 32 19 48.97	W 103 39 37.41
	13100.00	90.00	359.64	12200.00	1027.08	1025.41	-266.95	0.00	484636.95	749191.78	N 32 19 49.96	W 103 39 37.41
	13200.00	90.00	359.64	12200.00	1127.08	1125.41	-267.58	0.00	484736.95	749191.15	N 32 19 50.95	W 103 39 37.41
	13300.00	90.00	359.64	12200.00	1227.08	1225.40	-268.21	0.00	484836.94	749190.52	N 32 19 51.94	W 103 39 37.41
	13400.00	90.00	359.64	12200.00	1327.08	1325.40	-268.85	0.00	484936.94	749189.88	N 32 19 52.93	W 103 39 37.41
	13500.00	90.00	359.64	12200.00	1427.08	1425.40	-269.48	0.00	485036.93	749189.25	N 32 19 53.92	W 103 39 37.41
	13600.00	90.00	359.64	12200.00	1527.08	1525.40	-270.11	0.00	485136.92	749188.62	N 32 19 54.91	W 103 39 37.41
	13700.00	90.00	359.64	12200.00	1627.08	1625.40	-270.75	0.00	485236.92	749187.98	N 32 19 55.90	W 103 39 37.41
	13800.00	90.00	359.64	12200.00	1727.08	1725.39	-271.38	0.00	485336.91	749187.35	N 32 19 56.89	W 103 39 37.41
	13900.00	90.00	359.64	12200.00	1827.08	1825.39	-272.02	0.00	485436.90	749186.72	N 32 19 57.88	W 103 39 37.41
	14000.00	90.00	359.64	12200.00	1927.08	1925.39	-272.65	0.00	485536.90	749186.08	N 32 19 58.86	W 103 39 37.41
	14100.00	90.00	359.64	12200.00	2027.08	2025.39	-273.28	0.00	485636.89	749185.45	N 32 19 59.85	W 103 39 37.41
	14200.00	90.00	359.64	12200.00	2127.08	2125.39	-273.92	0.00	485736.88	749184.82	N 32 20 0.84	W 103 39 37.41
	14300.00	90.00	359.64	12200.00	2227.08	2225.38	-274.55	0.00	485836.88	749184.18	N 32 20 1.83	W 103 39 37.41
	14400.00	90.00	359.64	12200.00	2327.08	2325.38	-275.18	0.00	485936.87	749183.55	N 32 20 2.82	W 103 39 37.41
	14500.00	90.00	359.64	12200.00	2427.08	2425.38	-275.82	0.00	486036.87	749182.92	N 32 20 3.81	W 103 39 37.41
	14600.00	90.00	359.64	12200.00	2527.08	2525.38	-276.45	0.00	486136.86	749182.28	N 32 20 4.80	W 103 39 37.41
	14700.00	90.00	359.64	12200.00	2627.08	2625.38	-277.08	0.00	486236.85	749181.65	N 32 20 5.79	W 103 39 37.41
	14800.00	90.00	359.64	12200.00	2727.08	2725.37	-277.72	0.00	486336.85	749181.01	N 32 20 6.78	W 103 39 37.41
	14900.00	90.00	359.64	12200.00	2827.08	2825.37	-278.35	0.00	486436.84	749180.38	N 32 20 7.77	W 103 39 37.41
	15000.00	90.00	359.64	12200.00	2927.08	2925.37	-278.98	0.00	486536.83	749179.75	N 32 20 8.76	W 103 39 37.41
	15100.00	90.00	359.64	12200.00	3027.08	3025.37	-279.62	0.00	486636.83	749179.11	N 32 20 9.75	W 103 39 37.41
	15200.00	90.00	359.64	12200.00	3127.08	3125.37	-280.25	0.00	486736.82	749178.48	N 32 20 10.74	W 103 39 37.41
	15300.00	90.00	359.64	12200.00	3227.08	3225.36	-280.89	0.00	486836.81	749177.85	N 32 20 11.73	W 103 39 37.41
	15400.00	90.00	359.64	12200.00	3327.08	3325.36	-281.52	0.00	486936.81	749177.21	N 32 20 12.72	W 103 39 37.41
	15500.00	90.00	359.64	12200.00	3427.08	3425.36	-282.15	0.00	487036.80	749176.58	N 32 20 13.71	W 103 39 37.41
	15600.00	90.00	359.64	12200.00	3527.08	3525.36	-282.79	0.00	487136.80	749175.95	N 32 20 14.70	W 103 39 37.41
	15700.00	90.00	359.64	12200.00	3627.08	3625.36	-283.42	0.00	487236.79	749175.31	N 32 20 15.69	W 103 39 37.41
	15800.00	90.00	359.64	12200.00	3727.08	3725.35	-284.05	0.00	487336.78	749174.68	N 32 20 16.68	W 103 39 37.41
	15900.00	90.00	359.64	12200.00	3827.08	3825.35	-284.69	0.00	487436.78	749174.05	N 32 20 17.67	W 103 39 37.41
	16000.00	90.00	359.64	12200.00	3927.08	3925.35	-285.32	0.00	487536.77	749173.41	N 32 20 18.65	W 103 39 37.41
	16100.00	90.00	359.64	12200.00	4027.08	4025.35	-285.95	0.00	487636.76	749172.78	N 32 20 19.64	W 103 39 37.41
	16200.00	90.00	359.64	12200.00	4127.08	4125.35	-286.59	0.00	487736.76	749172.15	N 32 20 20.63	W 103 39 37.41
	16300.00	90.00	359.64	12200.00	4227.08	4225.34	-287.22	0.00	487836.75	749171.51	N 32 20 21.62	W 103 39 37.41
	16400.00	90.00	359.64	12200.00	4327.08	4325.34	-287.85	0.00	487936.74	749170.88	N 32 20 22.61	W 103 39 37.41
	16500.00	90.00	359.64	12200.00	4427.08	4425.34	-288.49	0.00	488036.74	749170.24	N 32 20 23.60	W 103 39 37.41
	16600.00	90.00	359.64	12200.00	4527.08	4525.34	-289.12	0.00	488136.73	749169.61	N 32 20 24.59	W 103 39 37.41
	16700.00	90.00	359.64	12200.00	4627.08	4625.34	-289.75	0.00	488236.73	749168.98	N 32 20 25.58	W 103 39 37.41

Comments	MD (ft)	Incl (°)	Azim Grid (°)	TVD (ft)	VSEC (ft)	NS (ft)	EW (ft)	DLS (°/100ft)	Northing (ftUS)	Easting (ftUS)	Latitude (N/S ° ' ")	Longitude (E/W ° ' ")
Cimarex Red Tank 3 Federal #8H - PBHL [330' FNL, 380' FEL]	16773.82	90.00	359.64	12200.00	4700.90	4699.15	-290.22	0.00	488310.54	749168.51	N 32 20 26.31 W	103 39 37.41

Survey Type: Def Plan


Survey Error Model: ISCWSA Rev 0 *** 3-D 95.000% Confidence 2.7955 sigma

Survey Program:

Description	Part	MD From (ft)	MD To (ft)	EOU Freq (ft)	Hole Size (in)	Casing Diameter (in)	Expected Max Inclination (deg)	Survey Tool Type	Borehole / Survey
	1	0.000	26.000	1/100.000	30.000	30.000		NAL_MWD_IFR1+MS-Depth Only	Original Borehole / Cimarex Red Tank 3 Federal #8H Rev1 RM 22Oct17
	1	26.000	16773.819	1/100.000	30.000	30.000		NAL_MWD_IFR1+MS	Original Borehole / Cimarex Red Tank 3 Federal #8H Rev1 RM

Borehole:	Well:	Field:	Structure:
Original Borehole	Cimarex Red Tank 3 Federal #8H	NM Lea County (NAD 83)	Cimarex Red Tank 3 Federal #8H

Gravity & Magnetic Parameters				Surface Location				Miscellaneous			
Model:	HDGM 2018	Dip:	60.081°	Date:	22-Oct-2018	Lat:	N 32 19 39.80	Northing:	483611.59ftUS	Grid Conv:	0.3603°
MagDec:	6.814°	FS:	48059.762nT	Gravity FS:	998.442mgm (9.80665 Based)	Lon:	W 103 39 34.37	Easting:	749458.72ftUS	Scale Fact:	0.999587
								Cimarex Red Tank 3 Federal #8H Rev1 RM 22Oct17			

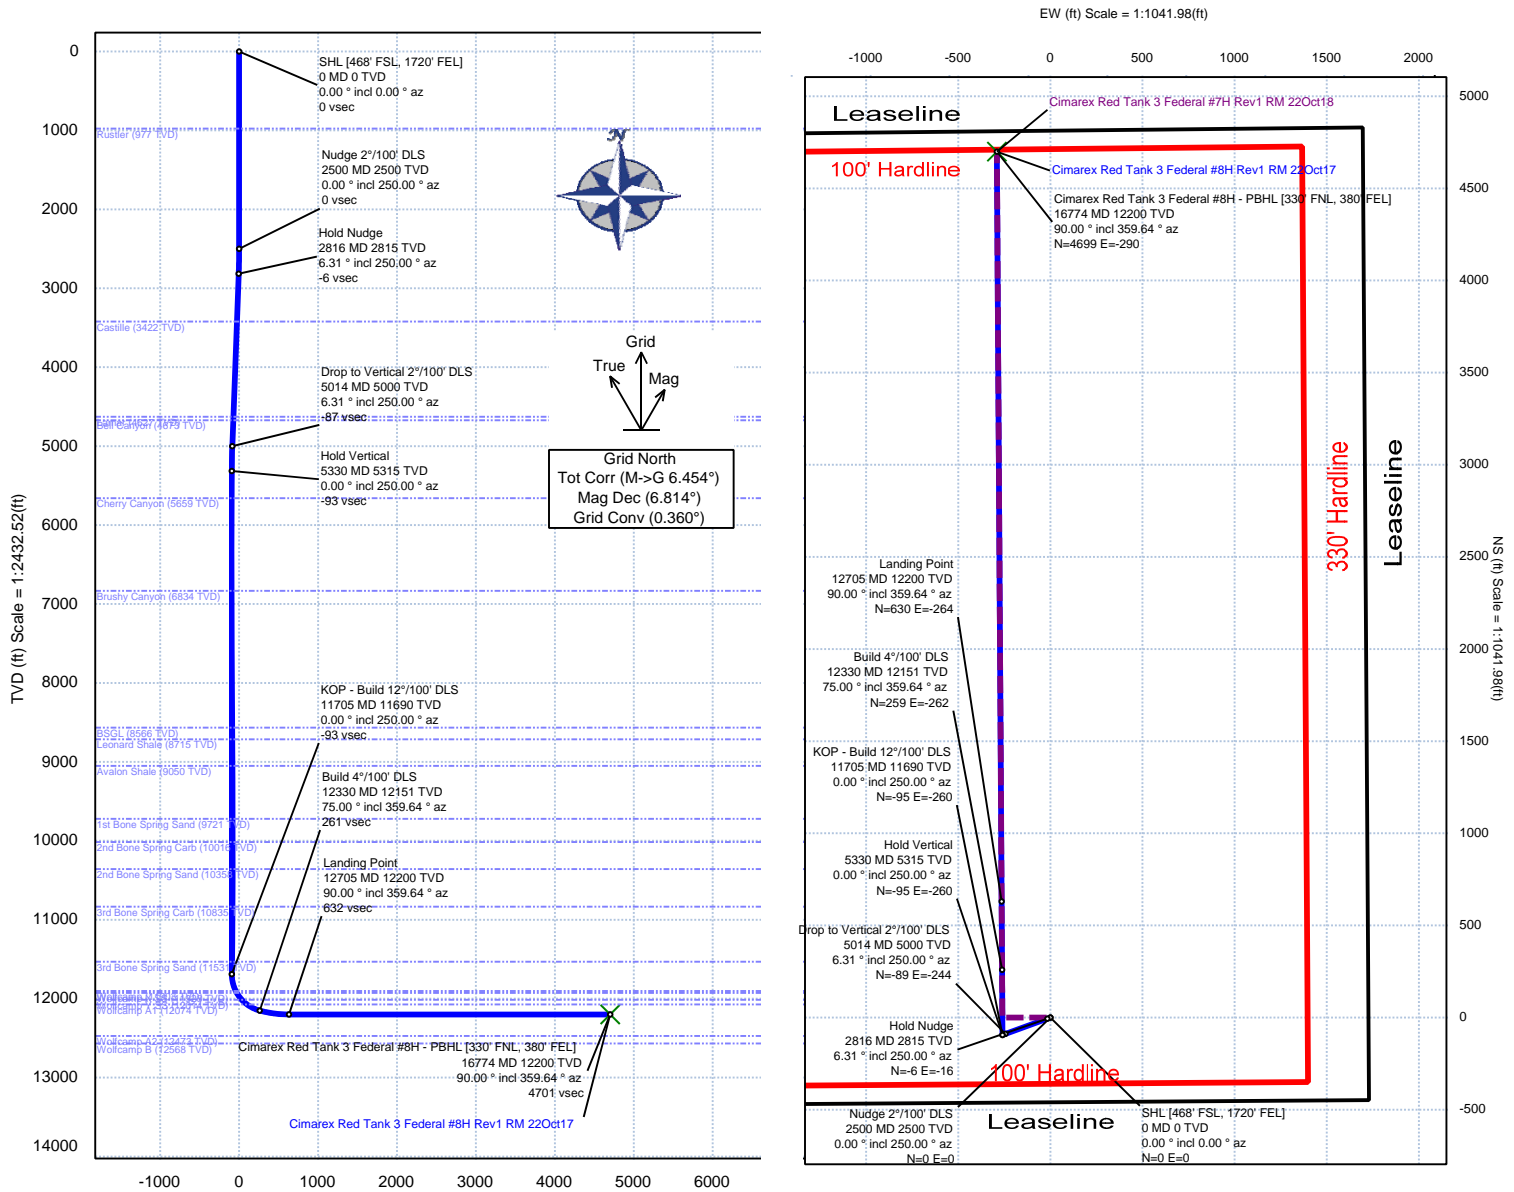

Vertical Section (ft) Azim = 359.64° Scale = 1:2432.52(ft) Origin = 0N/-S, 0E/-W

Critical Points

Critical Point	MD	INCL	AZIM	TVD	VSEC	N(+)/S(-)	E(+)/W(-)	DLS
SHL [468° FSL, 1720° FEL]	0.00	0.00	0.00	0.00	0.00	0.00	0.00	0.00
Rustler	977.00	0.00	250.00	977.00	0.00	0.00	0.00	0.00
Nudge 2°/100' DLS	2500.00	0.00	250.00	2500.00	0.00	0.00	0.00	0.00
Hold Nudge	2815.72	6.31	250.00	2815.08	-5.84	-5.94	-16.33	2.00
Castile	3426.34	6.31	250.00	3422.00	-28.41	-28.91	-79.44	0.00
Lamar	4638.70	6.31	250.00	4627.00	-73.22	-74.52	-204.74	0.00
Bell Canyon	4684.98	6.31	250.00	4673.00	-74.93	-76.26	-209.52	0.00
Drop to Vertical 2°/100' DLS	5013.97	6.31	250.00	5000.00	-87.09	-88.63	-243.52	0.00
Hold Vertical	5329.69	0.00	250.00	5315.08	-92.93	-94.58	-259.85	2.00
Cherry Canyon	5673.61	0.00	250.00	5659.00	-92.93	-94.58	-259.85	0.00
Brushy Canyon	6848.61	0.00	250.00	6834.00	-92.93	-94.58	-259.85	0.00
BSGL	8580.61	0.00	250.00	8566.00	-92.93	-94.58	-259.85	0.00
Leonard Shale	8729.61	0.00	250.00	8715.00	-92.93	-94.58	-259.85	0.00
Avalon Shale	9064.61	0.00	250.00	9050.00	-92.93	-94.58	-259.85	0.00
1st Bone Spring Sand	9735.61	0.00	250.00	9721.00	-92.93	-94.58	-259.85	0.00
2nd Bone Spring Carb	10030.61	0.00	250.00	10016.00	-92.93	-94.58	-259.85	0.00
2nd Bone Spring Sand	10372.61	0.00	250.00	10358.00	-92.93	-94.58	-259.85	0.00
3rd Bone Spring Carb	10849.61	0.00	250.00	10835.00	-92.93	-94.58	-259.85	0.00
3rd Bone Spring Sand	11545.61	0.00	250.00	11531.00	-92.93	-94.58	-259.85	0.00
KOP - Build 12°/100' DLS	11704.61	0.00	250.00	11690.00	-92.93	-94.58	-259.85	0.00
Wolfcamp	11925.40	26.49	359.64	11903.00	-42.79	-44.43	-260.17	12.00
Wolfcamp X SS	11953.77	29.90	359.64	11928.00	-29.38	-31.03	-260.25	12.00
Wolfcamp Y SS	12060.72	42.73	359.64	12014.00	33.83	32.18	-260.65	12.00
Wolfcamp A1	12150.76	53.54	359.64	12074.00	100.78	98.13	-261.08	12.00
Build 4°/100' DLS	12329.61	75.00	359.64	12151.19	260.96	259.30	-262.09	12.00
Landing Point	12704.61	90.00	359.64	12200.00	631.69	630.03	-264.44	4.00
Cimarex Red Tank 3 Federal #8H - PBHL [330° FNL, 380° FEL]	16773.82	90.00	359.64	12200.00	4700.90	4699.15	-290.22	0.00
Wolfcamp A2	NaN	NaN	NaN	12473.00	NaN	NaN	NaN	NaN
Wolfcamp B	NaN	NaN	NaN	12568.00	NaN	NaN	NaN	NaN

Cimarex Red Tank 3 Federal #8H Rev1 RM 22Oct17 Anti-Collision Summary Report

Analysis Date-24hr Time: October 22, 2018 - 14:00

Client: Cimarex

Field: NM Lea County (NAD 83)

Structure: Cimarex Red Tank 3 Federal #8H

Slot: Cimarex Red Tank 3 Federal #8H

Well: Cimarex Red Tank 3 Federal #8H

Borehole: Original Borehole

Scan MD Range: 0.00ft ~ 16773.82ft

Analysis Method: 3D Least Distance

Reference Trajectory: Cimarex Red Tank 3 Federal #8H Rev1 RM 22Oct17 (Def Plan)

Depth Interval: Every 10.00 Measured Depth (ft)

Rule Set: NAL Procedure: D&M AntiCollision Standard S002

Min Pts: All local minima indicated.

Version / Patch: 2.10.740.0

Database \ Project: US1153APP452.dir.slb.com\drilling-NM Lea County 2.10

Trajectory Error Model: ISCWSA0 3-D 95.000% Confidence 2.7955 sigma, for subject well. For offset wells, error model version is specified with each well respectively.

Offset Trajectories Summary

Offset Selection Criteria

Wellhead distance scan:

Not performed!

Selection filters:

Definitive Surveys - Definitive Plans - Definitive surveys exclude definitive plans

- All Non-Def Surveys when no Def-Survey is set in a borehole - All Non-Def Plans when no Def-Plan is set in a borehole

Offset Trajectory	Separation			Allow Dev. (ft)	Sep. Fact.	Controlling Rule	Reference Trajectory		Risk Level			Alert	Status
	Ct-Ct (ft)	MAS (ft)	EOU (ft)				MD (ft)	TVD (ft)	Alert	Minor	Major		

Results highlighted: Sep-Factor separation <= 1.50 ft

Cimarex Red Tank 3 Federal #7H Rev1 RM 22Oct18 (Def Plan)

Warning Alert

20.30	16.74	17.80	3.56	N/A	MAS = 5.10 (m)	0.00	0.00	CtCt<=15m<15.00				Enter Alert
20.30	16.74	17.80	3.56	N/A	MAS = 5.10 (m)	26.00	26.00					WRP
20.30	16.74	8.77	3.56	1.97	MAS = 5.10 (m)	1500.00	1500.00					MinPts
20.32	16.74	8.74	3.58	1.96	MAS = 5.10 (m)	1510.00	1510.00					MINPT-O-EOU
20.45	16.74	8.78	3.71	1.96	MAS = 5.10 (m)	1530.00	1530.00					MinPt-O-SF
57.73	19.21	44.09	38.52	4.96	OSF1.50	2030.00	2030.00	OSF>5.00				Exit Alert
115.32	24.54	98.13	90.78	7.68	OSF1.50	3280.00	3276.54					MinPt-CtCt
115.74	25.68	97.79	90.07	7.33	OSF1.50	3540.00	3534.97					MINPT-O-EOU
116.54	26.60	97.97	89.93	7.10	OSF1.50	3720.00	3713.88					MinPt-O-ADP
93.62	29.96	72.81	63.66	4.98	OSF1.50	4620.00	4608.42	OSF<5.00				Enter Alert
89.03	31.51	67.19	57.52	4.47	OSF1.50	4880.00	4866.84					MinPt-CtCt
89.08	31.70	67.12	57.38	4.45	OSF1.50	4910.00	4896.66					MINPT-O-EOU
89.18	31.82	67.13	57.36	4.43	OSF1.50	4930.00	4916.54					MinPt-O-ADP
90.19	32.33	67.80	57.86	4.41	OSF1.50	5013.97	5000.00					MinPt-O-SF
94.54	82.87	38.46	11.67	1.72	OSF1.50	11400.00	11385.39					MinPts
229.57	71.34	181.17	158.22	4.95	OSF1.50	11840.00	11823.58	OSF>5.00				Exit Alert
320.96	38.66	294.35	282.30	13.21	OSF1.50	12360.00	12158.75					MinPt-CtCt
339.60	103.70	269.64	235.90	5.00	OSF1.50	15270.00	12200.00	OSF<5.00				Enter Alert
339.60	148.98	239.45	190.62	3.45	OSF1.50	16773.82	12200.00					MinPts