

Submit 1 Copy To Appropriate District Office
 District I – (575) 393-6161
 1625 N. French Dr., Hobbs, NM 88240
 District II – (575) 748-1283
 811 S. First St., Artesia, NM 88210
 District III – (505) 334-6178
 1000 Rio Brazos Rd., Aztec, NM 87410
 District IV – (505) 476-3460
 1220 S. St. Francis Dr., Santa Fe, NM 87505

State of New Mexico
 Energy, Minerals and Natural Resources

Form C-103
 Revised July 18, 2013

OIL CONSERVATION DIVISION
 1220 South St. Francis Dr.
 Santa Fe, NM 87505

WELL API NO.	30-025-24318
5. Indicate Type of Lease STATE <input checked="" type="checkbox"/> FEE <input type="checkbox"/>	
6. State Oil & Gas Lease No.	
7. Lease Name or Unit Agreement Name Gulf State SWD	
8. Well Number	001
9. OGRID Number	181109
10. Pool name or Wildcat SWD; San Andres (96121)	

SUNDRY NOTICES AND REPORTS ON WELLS
 (DO NOT USE THIS FORM FOR PROPOSALS TO DRILL OR TO DEEPEN OR PLUG BACK TO A DIFFERENT RESERVOIR. USE "APPLICATION FOR PERMIT" (FORM C-101) FOR SUCH PROPOSALS.)

1. Type of Well: Oil Well <input type="checkbox"/> Gas Well <input checked="" type="checkbox"/> Other SWD
2. Name of Operator Cameron Oil & Gas, Inc.
3. Address of Operator P.O. Box 1455, Roswell, NM 88208-1455
4. Well Location Unit Letter M : 660 feet from the South line and 660 feet from the West line Section 2 Township 23-S Range 37-E NMPM County Lea
11. Elevation (Show whether DR, RKB, RT, GR, etc.) 3298' G.R.

12. Check Appropriate Box to Indicate Nature of Notice, Report or Other Data

NOTICE OF INTENTION TO:	SUBSEQUENT REPORT OF:
PERFORM REMEDIAL WORK <input type="checkbox"/>	REMEDIAL WORK <input type="checkbox"/>
TEMPORARILY ABANDON <input type="checkbox"/>	ALTERING CASING <input type="checkbox"/>
PULL OR ALTER CASING <input type="checkbox"/>	COMMENCE DRILLING OPNS. <input type="checkbox"/>
DOWNHOLE COMMINGLE <input type="checkbox"/>	P AND A <input checked="" type="checkbox"/>
CLOSED-LOOP SYSTEM <input type="checkbox"/>	CASING/CEMENT JOB <input type="checkbox"/>
OTHER: <input type="checkbox"/>	OTHER <input type="checkbox"/>

13. Describe proposed or completed operations. (Clearly state all pertinent details, and give pertinent dates, including estimated date of starting any proposed work). SEE RULE 19.15.7.14 NMAC. For Multiple Completions: Attach wellbore diagram of proposed completion or recompletion.

PLUG AND ABANDON PROCEDURE

6/16/2020 - 9:05am – Notified Kerry w/ OCD to start P&A on 6/17/2020. MIRU Triple A Well Service and plugging equipment, install BOP, shut down.

6/17/2020 – RIH w/ 2-3/8" tbg, tag top of cement on CIBP at 3893'. Shut down.

6/18/2020 – Displace wellbore w/ 9.5# MLF. Lay down 80 jts tbg. Tbg @ 1335'. Mix 25 sx class C cmt 14.8 ppg and set plug. WOC 4 hours. RIH w/ tbg and tag cmt at 980'. POH w/ tbg. RIH w/ perf gun and shot 4 holes w/ 2-1/8" jumbo charges at 375'. Attempt to circulate – could not/ did not. Mix 50 sx cmt and pump. Did not circulate. WOC – Called Kerry w/ OCD and received approval to perforate at 150'. Perforated 4 holes (2-1/8" gun); established circulation. Mixed 70 sx cmt and pumped to surface on 8-5/8", 5-1/2" and inside 4-1/2" strings. Notified Kerry w/ OCD – got OK and release Triple A Well Service.

6/22/2020 – Installed Dry Hole Marker; cleaned location and cut anchors.

Spud Date:

12/13/1972

Rig Release Date:

12/3/2020 - PM NMOCD

I hereby certify that the information above is true and complete to the best of my knowledge and belief.

SIGNATURE

Ben Fortner

TITLE Agent/consultant

DATE 11/03/2020

Type or print name

E-mail address: ben@sosconsulting.us

PHONE: 903-488-9850

For State Use Only

APPROVED BY:

Kerry Fortner

TITLE Compliance Officer A

DATE 12/3/20

Conditions of Approval (if any):



PROPOSED WELL CONFIGURATION

~ P&A DIAGRAM ~


Gulf State Well No.1 - SWD

API 30-025-24318

660' FSL & 660' FWL, SEC. 2-T23S-R37E
LEA COUNTY, NEW MEXICO

Spud Date: 12/31/1972

P&A Date: 6/22/2020

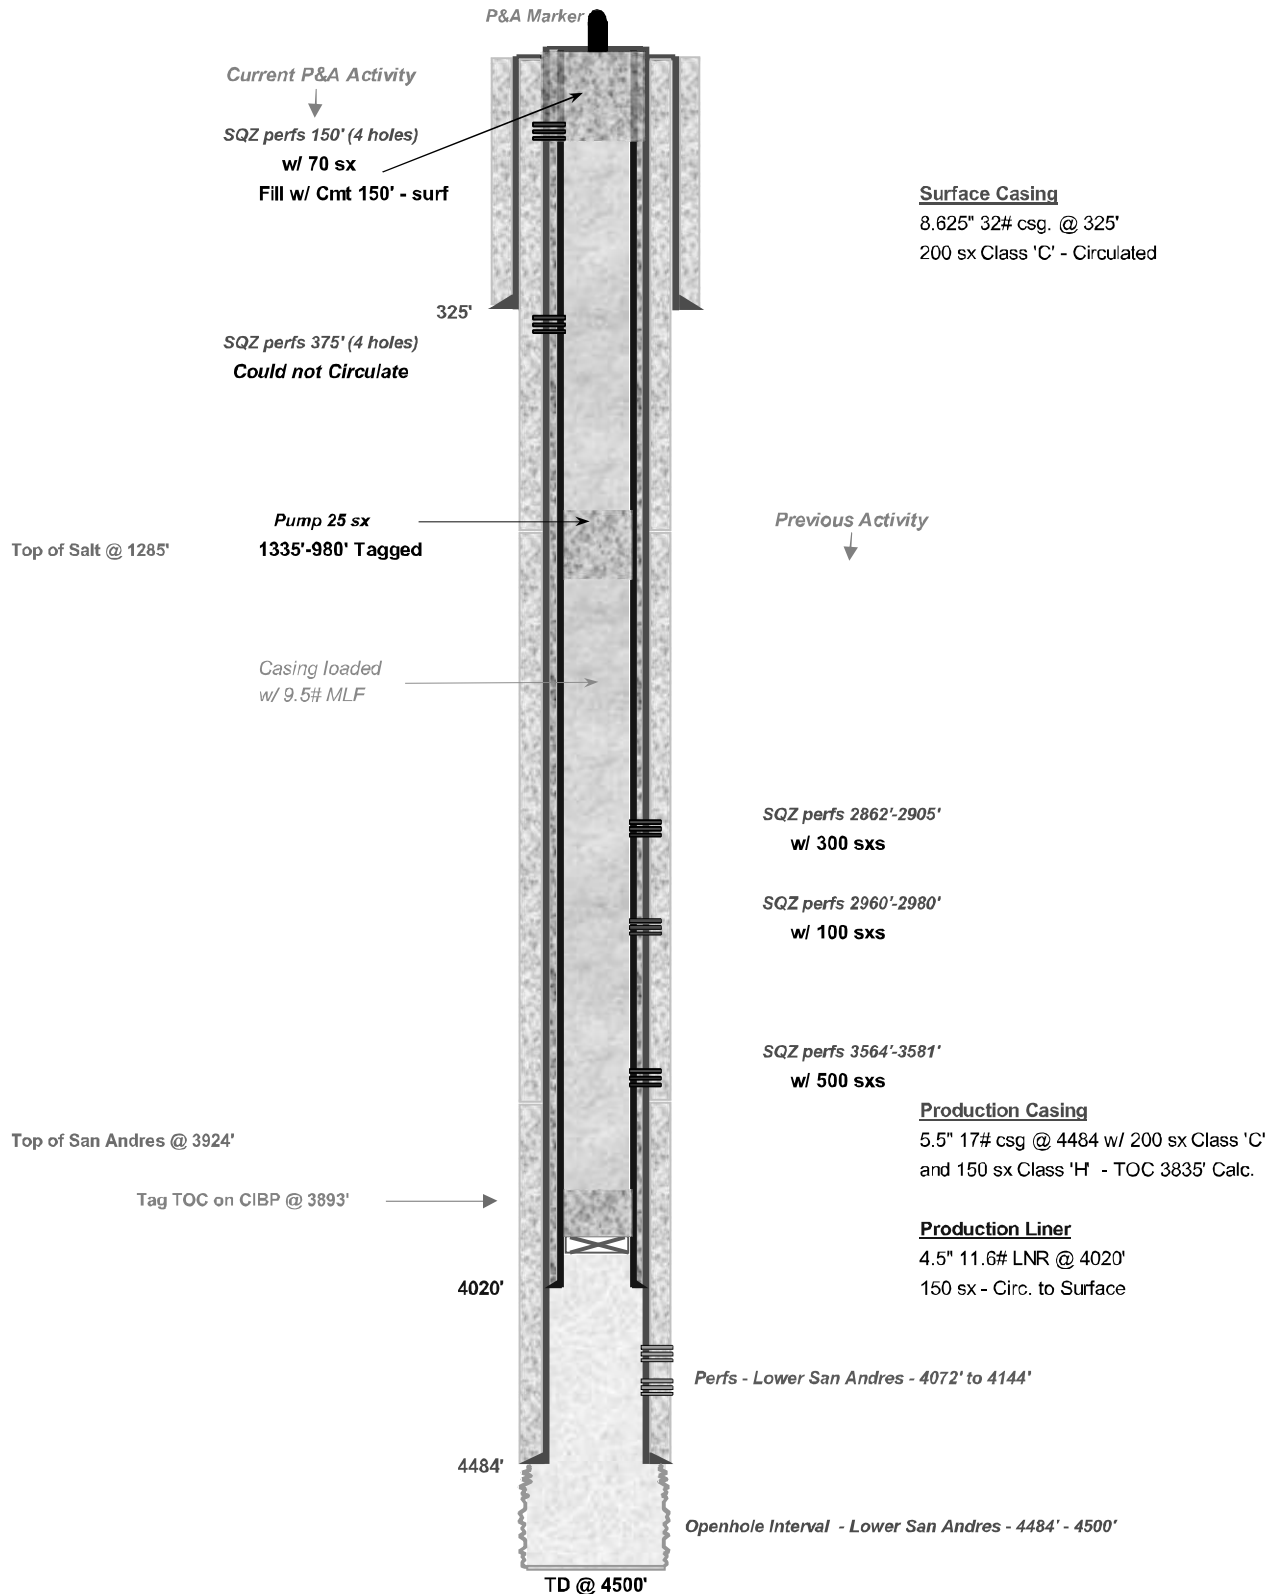

Drawn by: Ben Stone, 11/03/2020

