

SURFACE USE PLAN

(Additional data for form 3160-3)

Apache Corporation**East Blinebry Drinkard Unit #97****SHL: 1290' FSL & 1135' FWL UL: M SEC: 1 T21S R37E****Lea County, NM****Lease #: NMLC-0065525B**

1. **EXISTING ROADS-** From Hwy 207 & Hwy 8, go North 0.2 miles to lease road, on lease road go South 1.0 miles turning East for 0.2 miles to lease road, on lease road go South 0.5 miles to proposed location. All roads will be maintained in a condition equal to or better than current conditions. Any new roads will be constructed to BLM specifications.
2. **PLANNED ACCESS ROAD** — No new road is expected to be constructed. If a lease road is constructed, all lease roads will be graded in compliance with BLM standards. All new & reconstructed roads will have a width & "crown design" (i.e. The max width of the driving surface will be 14'. The road will be crowned & ditched with a 2% slope from the tip of the crown to the edge of the driving surface. The ditches will be 1' deep with 3:1 slopes. The driving surface will be made of 6" rolled & compacted caliche.)
3. **LOCATION OF EXISTING WELLS** - Water wells, Disposal wells, Injection wells, Drilling wells, Producing Wells, Abandoned wells: *SEE EXHIBIT 1.*
4. **LOCATION OF EXISTING OR PROPOSED FACILITIES** - In the event this well is productive we will install new 3" NUPI rated 300psi up to 140 deg surface flow line, approx. 3000' in length, to the existing EBDU Satellite 1. *SEE EXHIBIT 2.*
5. **LOCATION AND TYPE OF WATER SUPPLY** All water (fresh or otherwise) needed for the drilling and completion of this well will be purchased from a commercial source and trucked to the location via the existing and proposed access road. No water source wells will be drilled, and no surface water will be utilized.
6. **SOURCE OF CONSTRUCTION MATERIALS** Construction material (caliche) required for the access road and well site pad will be obtained on location, if available, or from an approved pit. No surface materials will be disturbed except those necessary for actual grading and construction of the drill site and access road.
7. **METHODS FOR HANDLING WASTE DISPOSAL** - Closed Loop System. Waste Material will be stored then hauled to a state approved disposal facility. Drilling fluids will be contained in steel pits, fluids will be cleaned & reused. Water produced during testing will be contained in steel pits and disposal at a state approved facility. Any oil or condensate will be stored in test tanks until sold & hauled from site.
 - Receptacles for solid wastes (paper, plastic, etc) will be provided and equipped to prevent scattering by wind, animals, etc. This waste will be hauled to an approved landfill site. Salts remaining after completion will be picked up by supplier including broken sacks.
 - Any other waste generated by the drilling, completion, testing of this well will be through a closed loop system.
 - A Porta-John will be provided for the crews. This will be properly maintained during the drilling operations and removed upon completion of the well, and cleaned out periodically.

8. **ANCILLARY FACILITIES** – Upon completion, and/or testing of this well rental tanks, facilities will be utilized until permanent storage is established. No camps or airstrips will be constructed.
9. **WELLSITE LAYOUT** – Enclosed, please see “Drilling Rig Layout” *SEE EXHIBIT 3*. Mud pits in the closed circulating system will be steel pits & the cuttings will be stored in steel containment pits. NMOCD for C-144 has been submitted to the OCD for approval. Cuttings will be stored in steel pits until they are hauled to a state approved disposal facility. *SEE EXHIBIT 5*
10. **PLANS FOR SURFACE RESTORATION** – Rehabilitation of the location will start in a timely manner after all drilling operations cease. Type of reclamation will depend on whether the well is a producer or a dry hole. *SEE EXHIBIT 4*.

Drainage systems, if any, will be reshaped to the original configuration with provisions made to alleviate erosion. These may need to be notified in certain circumstances to prevent inundation of the location's pad and surface facilities. After the area has been shaped & contoured, topsoil from the soil pile will be loaded over the disturbed area to extent possible. The site will be restored as closely as possible to its pre-operation appearance including re-vegetation. Reclamation & re-vegetation of the surface location will be in accordance with the requirements set forth by the BLM. Due to the topography of the area no problems are anticipated in achieving this status and no erosion or other detrimental effects are expected as a result of this operation.

Dry hole well – Pad & road area will be re-contoured to match existing terrain. Topsoil will be spread to the extent possible. Re-vegetation will comply with BLM standards.

Producer well – The previously noted procedures will apply to those areas which are not required from production facilities.


The vegetation at the wellsite is a sparse grass cover of Sand Dropseed, Sand Love Grass and Plains Bristlegrass. Plants are sparse which may include mesquite, yucca, sage, broomweed, and cacti w/misc. weeds. The wildlife consists of rabbits, coyotes, rattlesnakes, dove and quail all typical of the semi-arid desert land. There are no ponds or streams. No dwelling with 1.5 miles of location.

Arc Survey and Notice of Staking have been submitted to Bureau of Land Management.

11. **OTHER INFORMATION** The surface ownership of the drill site and the access routes are under the ownership of: WILLIAM PAIGE MC NEILL, PO BOX 1092, EUNICE, NM, 88241. Surface letter statement attached.


Drilling contractor: Pending.

Cross Sections and Plans for Typical Road Sections

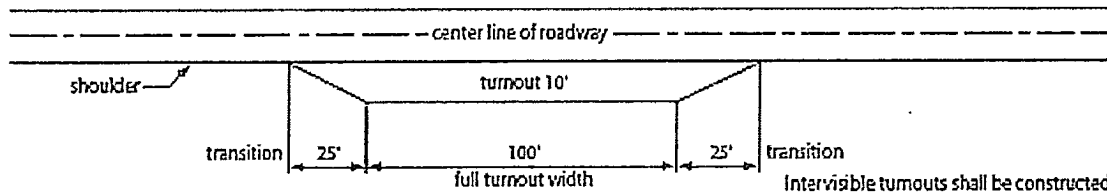


Typical Turnout Plan


Intervisible turnouts shall be constructed on all single lane roads on all blind curves with additional turnouts as needed to keep spacing below 1000 feet.

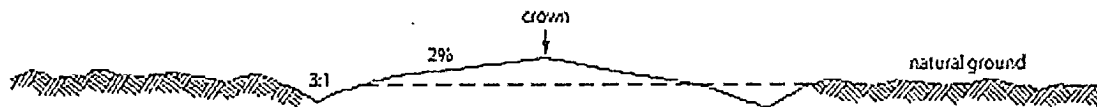


Level Ground Section

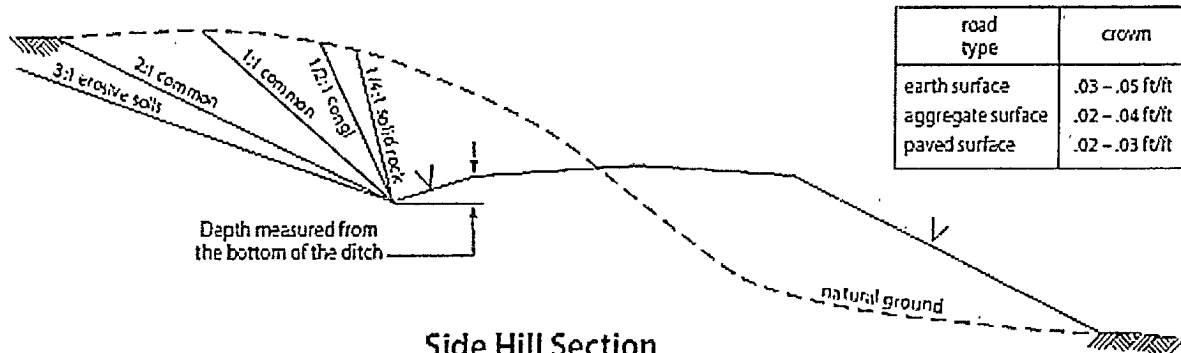

Side Hill Section

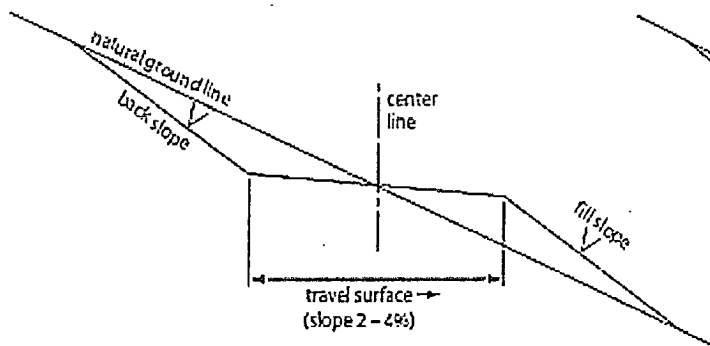

Typical Outsloped Section

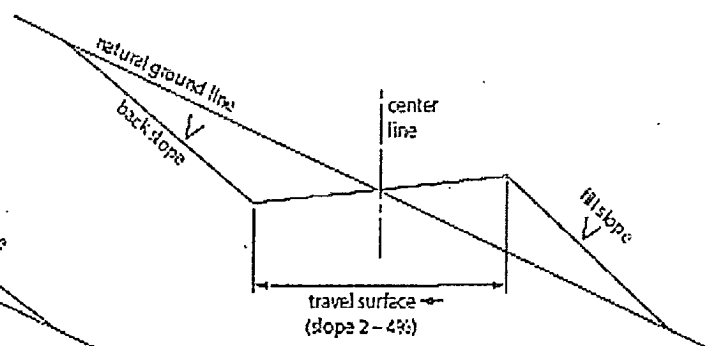

Typical Inslope Section

UNITED STATES DEPARTMENT OF THE INTERIOR
BUREAU OF LAND MANAGEMENT
CARLSBAD FIELD OFFICE
620 E. GREENE STREET
CARLSBAD, NM 88220

HOBBS OCD

SEP 02 2011

OPERATOR CERTIFICATION

RECEIVED

I HEREBY CERTIFY THAT I, OR SOMEONE UNDER MY DIRECT SUPERVISION, HAVE INSPECTED THE DRILL SITE AND ACCESS ROUTE PROPOSED HEREIN; THAT I AM FAMILIAR WITH THE CONDITIONS WHICH CURRENTLY EXIST; THAT I HAVE FULL KNOWLEDGE OF STATE AND FEDERAL laws applicable to this operation; that the statements made in the APD package are, to the best of my knowledge, true and correct; and that the work associated with the operations proposed herein will be performed in conformity with this APD package and the terms and conditions under which it is approved. I also certify that I, or the company I represent, am responsible for the operations conducted under this application. These statements are subject to the provisions of 18 U.S.C. 1001 for the filing of false statements.

Executed this 21 day of JANUARY, 2011

Well: EAST BLINEBRY DRINKARD UNIT #97

Operator Name: APACHE CORPORATION

Signature: Jeremy Ward

Printed Name: JEREMY WARD

Title: Drilling Engineer

Date: 1/21/2011

Email (optional): jeremy.ward@apachecorp.com

Street or Box: 303 Veterans Airpark Ln., Ste. 3000

City, State, Zip Code: Midland, TX 79705

Telephone: 432-818-1024

Field Representative (if not above signatory): _____


Address (if different from above): _____

Telephone (if different from above): _____

Email (optional): _____

Agents not directly employed by the operator must submit a letter from the operator authorizing that the agent to act or file this application on their behalf.

SECTION 1, TOWNSHIP 21 SOUTH, RANGE 37 EAST, N.M.P.M.,
LEA COUNTY, NEW MEXICO.

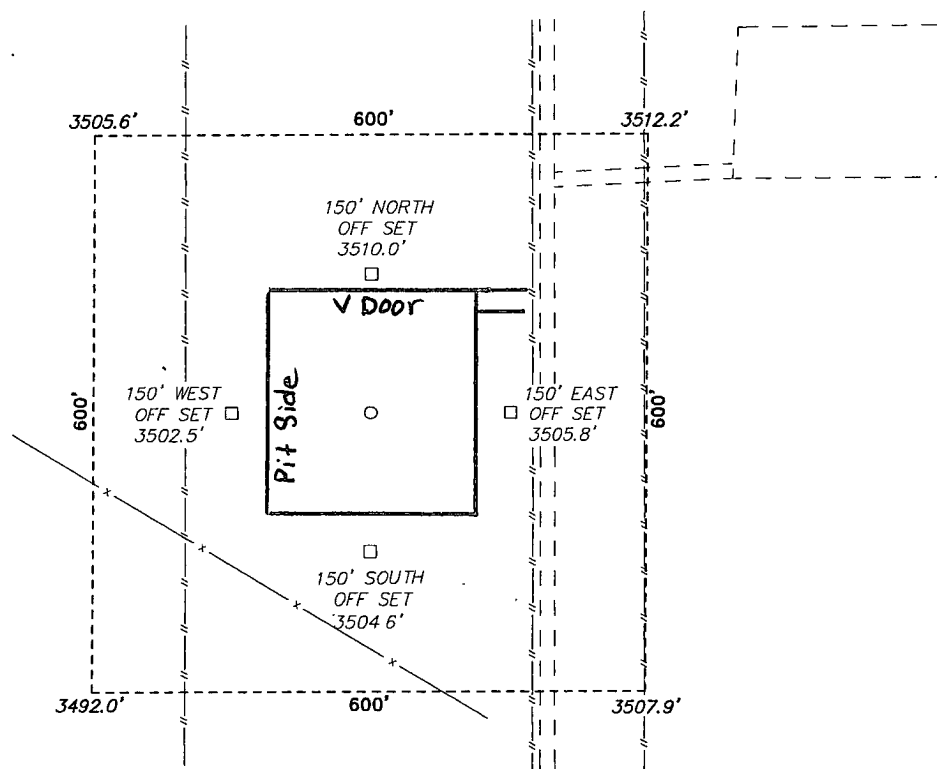

APACHE CORPORATION
EAST BLINEBRY DRINKARD UNIT #97
ELEV. - 3505'

Lat - N 32°30'15.50"
Long - W 103°07'17.64"
NMSPCE- N 549319.790
E 914912.079
(NAD-83)
Lat - N 32°30'15.07"
Long - W 103°07'15.94"
NMSPCE- N 549260.420
E 873728.253
(NAD-27)

200 0 200 400 FEET
SCALE: 1" = 200'

Directions to Location:

FROM THE OF HWY 207 AND HWY 8, GO NORTH 0.2 MILES TO LEASE ROAD, ON LEASE ROAD GO SOUTH 1.0 MILES TURNING EAST FOR 0.2 MILES TO LEASE ROAD, ON LEASE ROAD GO SOUTH 0.5 MILES TO PROPOSED LOCATION.

BASIN SURVEYS P.O. BOX 1786-HOBBS, NEW MEXICO

W.O. Number: 23749 Drawn By: J. SMALL


Date: 11-29-2010 Disk: JMS 23749

APACHE CORPORATION

REF: EAST BLINEBRY DRINKARD UNIT #97 / WELL PAD TOPO

THE EAST BLINEBRY DRINKARD UNIT #97 LOCATED 1290'
FROM THE SOUTH LINE AND 1135' FROM THE WEST LINE OF
SECTION 1, TOWNSHIP 21 SOUTH, RANGE 37 EAST,
N.M.P.M., LEA COUNTY, NEW MEXICO.

Survey Date: 11-23-2010 Sheet 1 of 1 Sheets

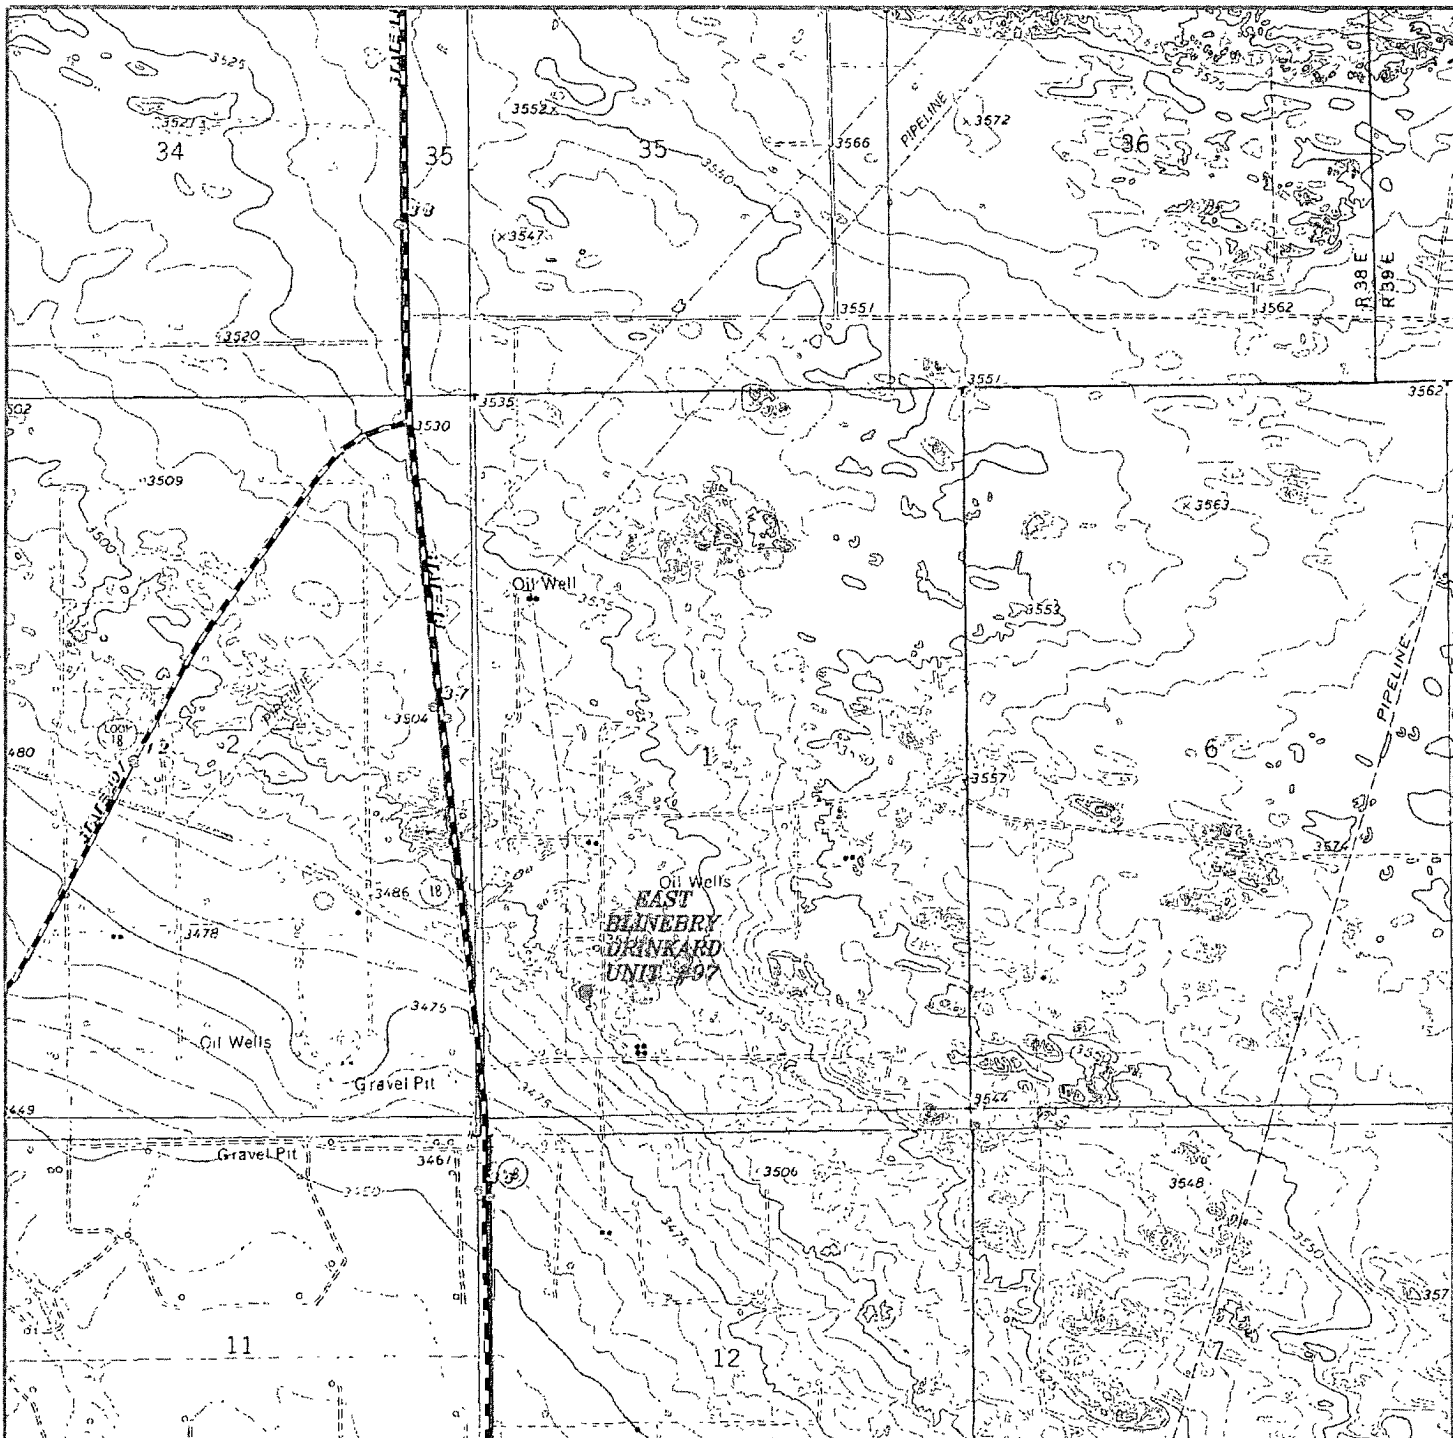

EAST BLINEBRY DRINKARD UNIT #97

Located 1290' FSL and 1135' FWL

Section 1, Township 21 South, Range 37 East,
N.M.P.M., Lea County, New Mexico.



P.O. Box 1786
1120 N. West County Rd.
Hobbs, New Mexico 88241
(575) 393-7316 - Office
(575) 392-2206 - Fax
basinsurveys.com


W.O. Number: JMS 23749

Survey Date: 11-23-2010

Scale: 1" = 2000'

Date: 11-29-2010

**APACHE
CORPORATION**

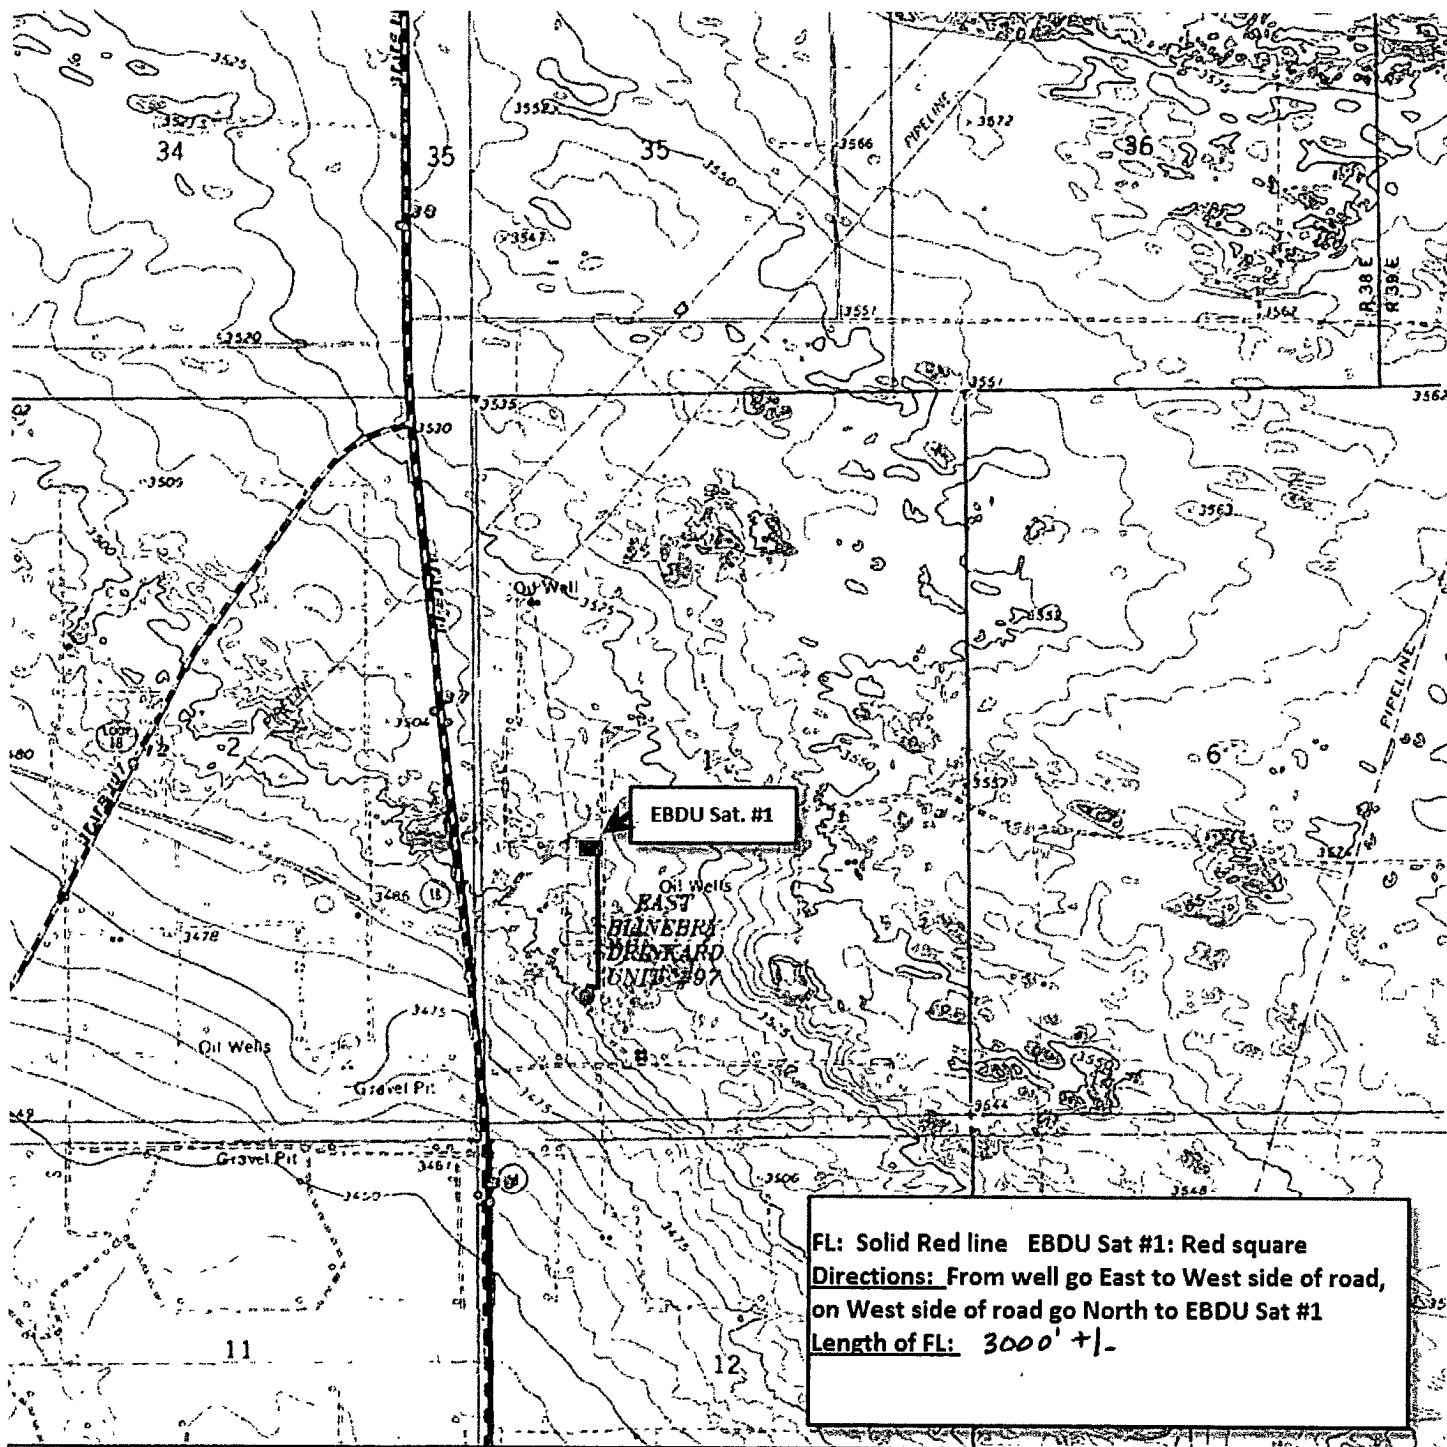


EAST BLINEBRY DRINKARD UNIT #97

Located 1290' FSL and 1135' FWL

Section 1, Township 21 South, Range 37 East,
 N.M.P.M., Lea County, New Mexico.

Exhibit #2

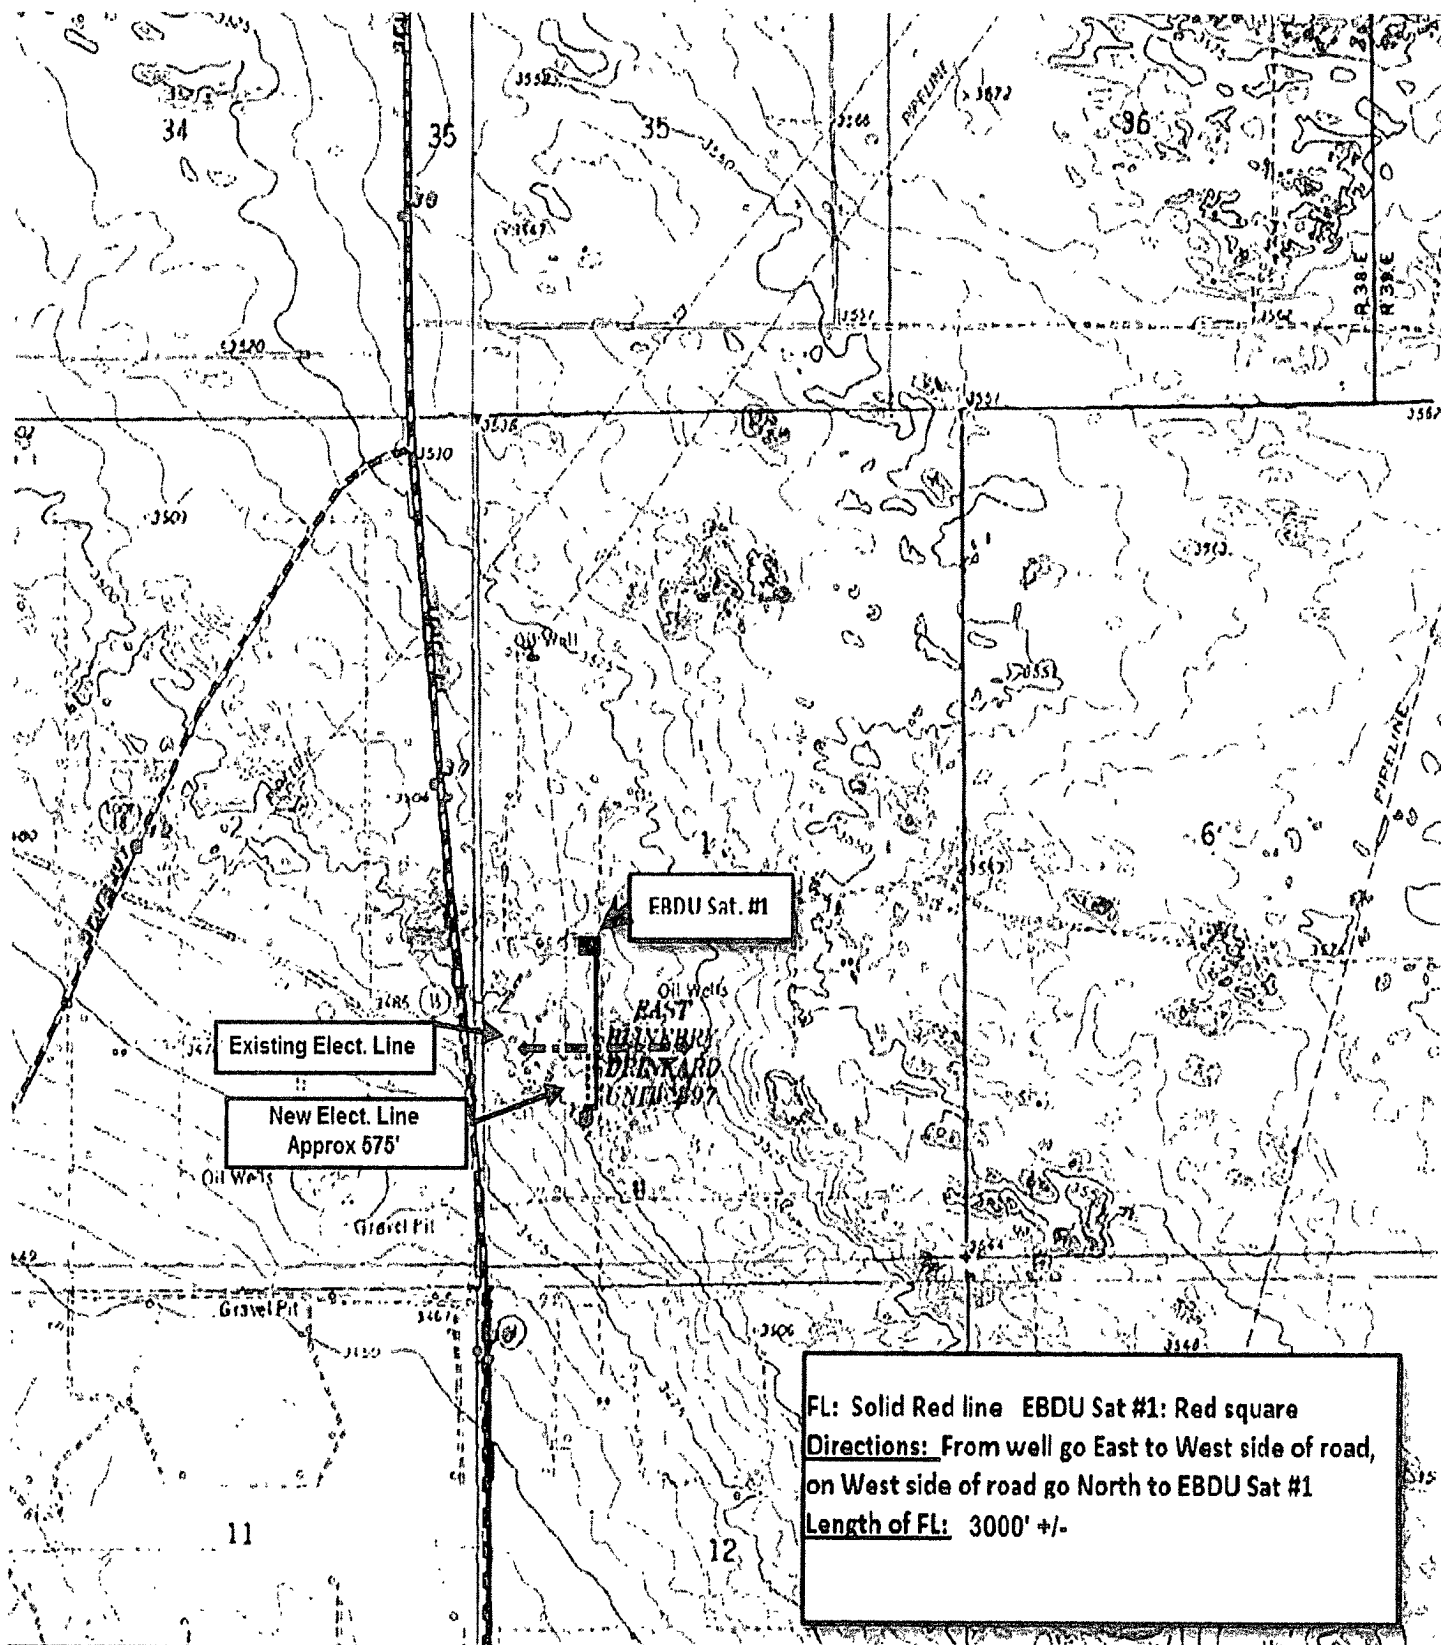


EAST BLINEBRY DRINKARD UNIT #97

Exhibit 2a.

Located 1290' FSL and 1135' FWL

Section 1, Township 21 South, Range 37 East,
N.M.P.M., Lea County, New Mexico.

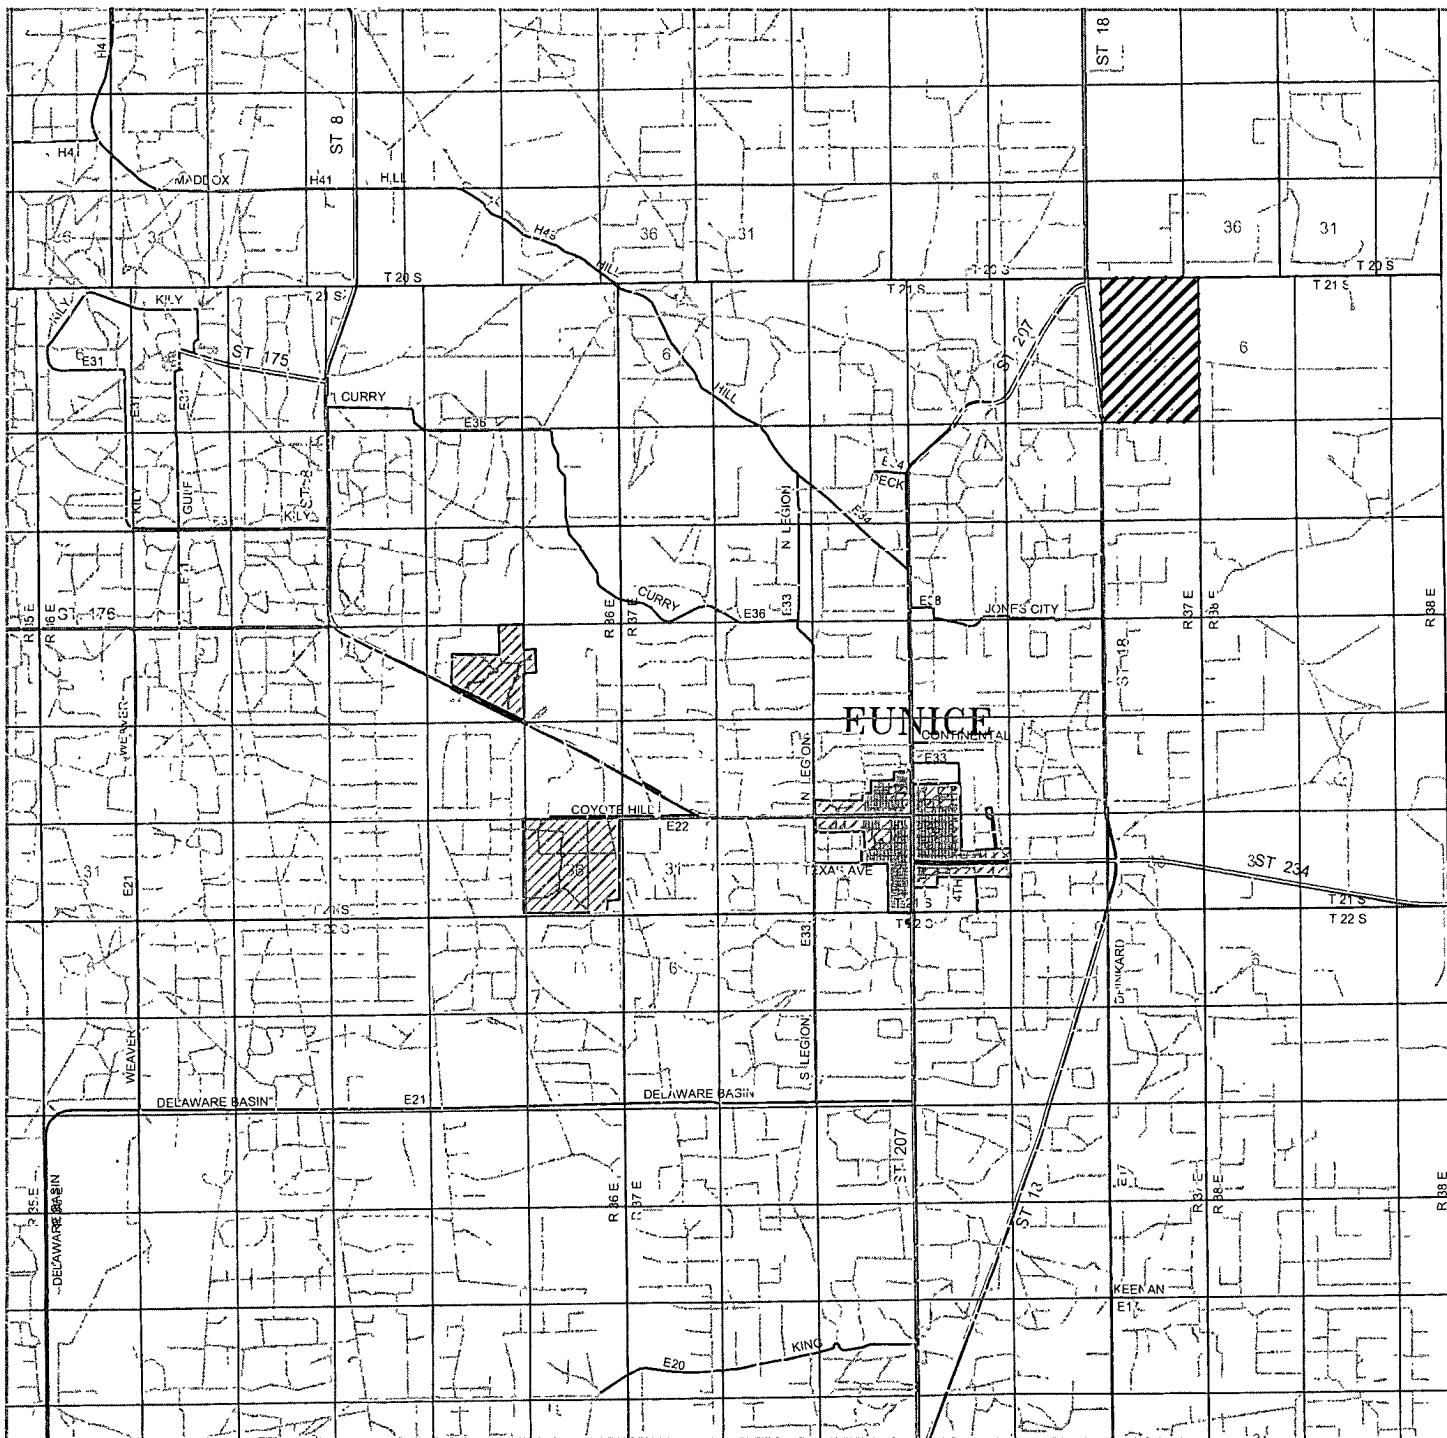

EAST BLINEBRY DRINKARD UNIT #97

Located 1290' FSL and 1135' FWL

Section 1, Township 21 South, Range 37 East,
N.M.P.M., Lea County, New Mexico.



P.O. Box 1786
1120 N. West County Rd.
Hobbs, New Mexico 88241
(575) 393-7316 - Office
(575) 392-2206 - Fax
basinsurveys.com


W.O. Number: JMS 23749

Survey Date: 11-23-2010

Scale: 1" = 2 Miles

Date: 11-29-2010

**APACHE
CORPORATION**

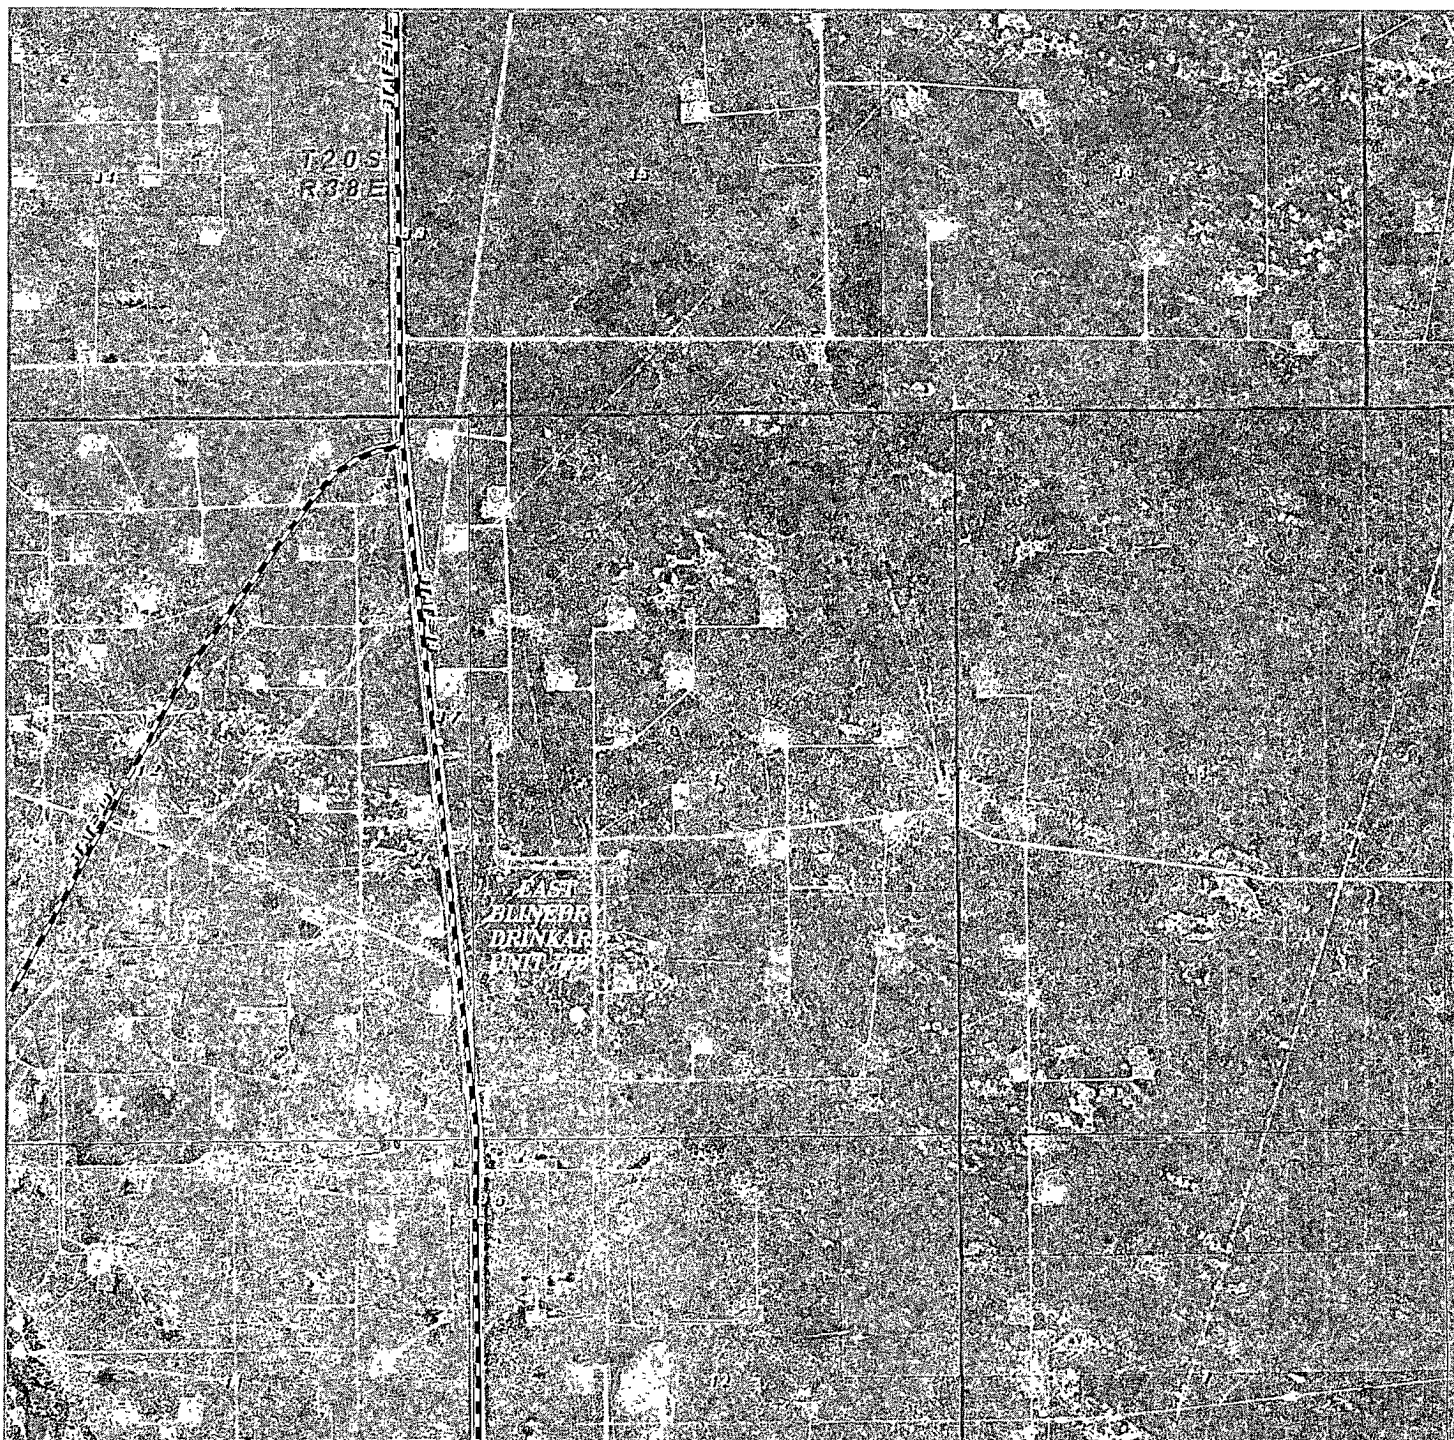

EAST BLINEBRY DRINKARD UNIT #97
 Located 1290' FSL and 1135' FWL
 Section 1, Township 21 South, Range 37 East,
 N.M.P.M., Lea County, New Mexico.

basin
surveys
 focused on excellence
 in the oilfield

P.O. Box 1786
 1120 N. West County Rd.
 Hobbs, New Mexico 88241
 (575) 393-7316 - Office
 (575) 392-2206 - Fax
 basinsurveys.com

W.O. Number: JMS 23749

Scale: 1" = 2000'

YELLOW TINT - USA LAND
 BLUE TINT - STATE LAND
 NATURAL COLOR - FEE LAND

APACHE
CORPORATION

