

UNITED STATES
DEPARTMENT OF THE INTERIOR
BUREAU OF LAND MANAGEMENT

OCD-HOBBS SEP 19 2011

RECEIVED

FORM APPROVED
OMB No 1004-0137
Expires: March 31, 2007

SUNDRY NOTICES AND REPORTS ON WELLS

Do not use this form for proposals to drill or to re-enter an abandoned well. Use Form 3160-3 (APD) for such proposals.

SUBMIT IN TRIPLICATE- Other instructions on reverse side.1 Type of Well
☒ Oil Well ☐ Gas Well ☐ Other2 Name of Operator **Nadel and Gussman HEYCO, LLC**3a. Address
PO BOX 1936 ~ ROSWELL NM 88202-19363b. Phone No (include area code)
505.623.66014. Location of Well (Footage, Sec, T, R., M., or Survey Description)
420' FNL & 660' FWL, Sec. 7, T18S, R32E, NW/4 NW/4

5. Lease Serial No.

NMNM-40450

6. If Indian, Allottee or Tribe Name

7. If Unit or CA/Agreement, Name and/or No

8 Well Name and No.

Bola 7 Federal #4

9. API Well No.

30-025-39554

10. Field and Pool, or Exploratory Area

Young; Bone Spring North

11 County or Parish, State

Lea, New Mexico

12. CHECK APPROPRIATE BOX(ES) TO INDICATE NATURE OF NOTICE, REPORT, OR OTHER DATA

TYPE OF SUBMISSION	TYPE OF ACTION				
<input type="checkbox"/> Notice of Intent	<input type="checkbox"/> Acidize	<input type="checkbox"/> Deepen	<input type="checkbox"/> Production (Start/Resume)	<input type="checkbox"/> Water Shut-Off	
<input checked="" type="checkbox"/> Subsequent Report	<input type="checkbox"/> Alter Casing	<input type="checkbox"/> Fracture Treat	<input type="checkbox"/> Reclamation	<input type="checkbox"/> Well Integrity	
<input type="checkbox"/> Final Abandonment Notice	<input type="checkbox"/> Casing Repair	<input type="checkbox"/> New Construction	<input type="checkbox"/> Recomplete	<input checked="" type="checkbox"/> Other	
	<input type="checkbox"/> Change Plans	<input type="checkbox"/> Plug and Abandon	<input type="checkbox"/> Temporarily Abandon		See attached
	<input type="checkbox"/> Convert to Injection	<input type="checkbox"/> Plug Back	<input type="checkbox"/> Water Disposal		Site Security Plat

13. Describe Proposed or Completed Operation (clearly state all pertinent details, including estimated starting date of any proposed work and approximate duration thereof. If the proposal is to deepen directionally or recompleat horizontally, give subsurface locations and measured and true vertical depths of all pertinent markers and zones. Attach the Bond under which the work will be performed or provide the Bond No. on file with BLM/BIA. Required subsequent reports shall be filed within 30 days following completion of the involved operations. If the operation results in a multiple completion or recompleat in a new interval, a Form 3160-4 shall be filed once testing has been completed. Final Abandonment Notices shall be filed only after all requirements, including reclamation, have been completed, and the operator has determined that the site is ready for final inspection.)

BLM Bond No. NMB00520
Surety Bond NO. B004230

See attached Site Security Plat

HOBBS OCD

SEP 19 2011

Accepted for Record Purposes.

Approval Subject to Onsite Inspections.

Date: 9/19/11

RECEIVED

/s/ JD Whitlock Jr

14 I hereby certify that the foregoing is true and correct
Name (Printed/Typed)**Tammy R. Link**Title **Production Tech**

Signature

Date

08/26/2011**THIS SPACE FOR FEDERAL OR STATE OFFICE USE**

Approved by

Conditions of approval, if any, are attached. Approval of this notice does not warrant or certify that the applicant holds legal or equitable title to those rights in the subject lease which would entitle the applicant to conduct operations thereon.

Title

Date

Office

Title 18 U.S.C. Section 1001 and Title 43 U.S.C. Section 1212, make it a crime for any person knowingly and willfully to make to any department or agency of the United States any false, fictitious or fraudulent statements or representations as to any matter within its jurisdiction


(Instructions on page 2)

Bola 7 Federal 4
420' FWL & 660' FWL
SEC 7, T18S, R32E
LEA COUNTY, NM

THIS LEASE IS SUBJECT TO THE SITE SECURITY PLAN
FOR SOUTHEAST NEW MEXICO OPERATIONS. THE PLAN
IS LOCATED AT:
NADEL AND GUSMAN HEYCO, LLC
500 NORTH MAIN SUITE ONE
ROSWELL, NM

- ➡ DIRECTION OF FLOW
- PT PRODUCTION VALVE
 - SV SALES VALVE
 - CV CIRCULATING VALVE
 - EV EQUALIZING VALVE
 - F FILL LINE
 - O OIL LINE
 - G GAS LINE
 - W WATER LINE
 - V VENT VALVE
 - L LOAD LINE
- PRODUCTION LINE VALVES
SEALED OPEN WHILE PRODUCING
SEALED CLOSED DURING SALES
- SALES LINE VALVES
SEALED CLOSED WHILE PRODUCING
OPEN DURING SALES

N

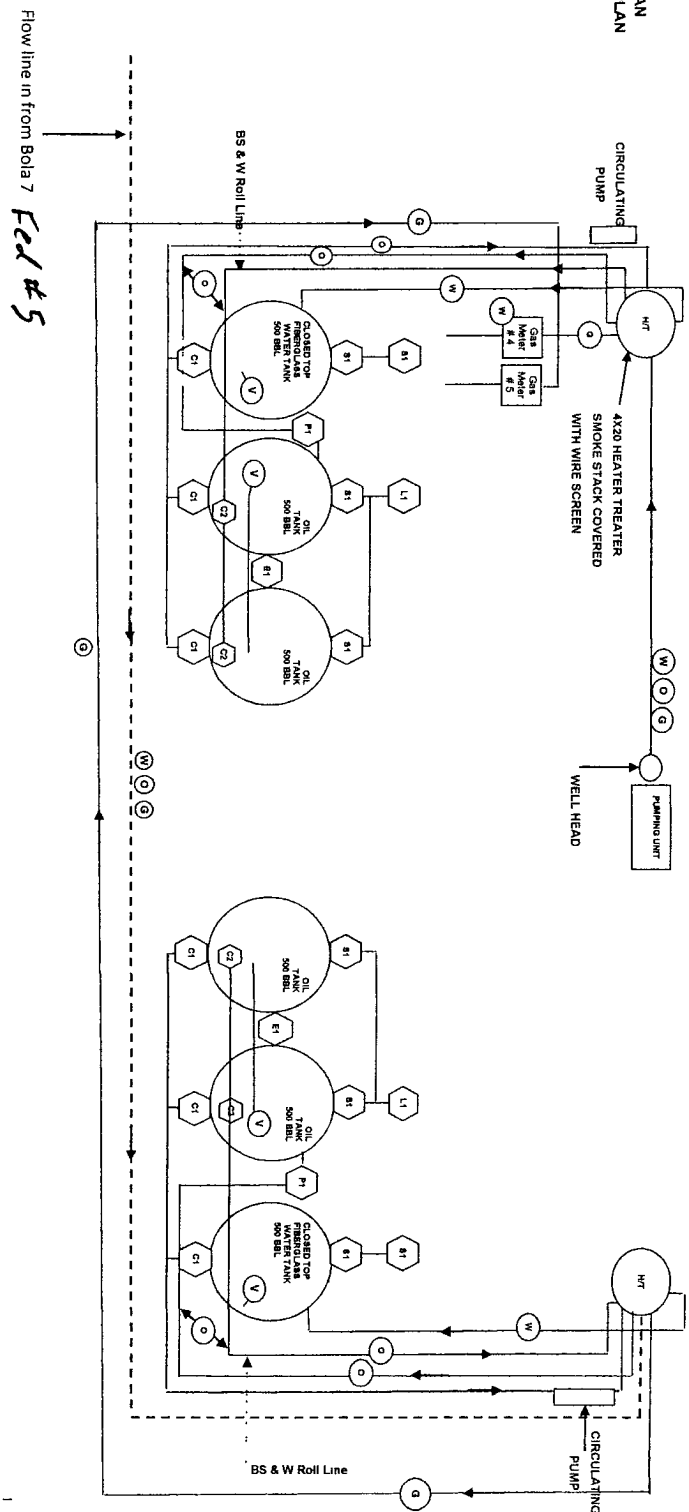

Bola 7 Federal 5
Production Facilities