

UNITED STATES
DEPARTMENT OF THE INTERIOR
BUREAU OF LAND MANAGEMENT

OCD-HOBBS

SEP 29 2011

FORM APPROVED
OMB No 1004-0137
Expires March 31, 2007

SUNDRY NOTICES AND REPORTS ON WELLS

Do not use this form for proposals to drill or to re-enter an abandoned well. Use Form 3160-3 (APD) for such proposals.

SUBMIT IN TRIPLICATE- Other instructions on reverse side.

1. Type of Well
☒ Oil Well ☐ Gas Well ☐ Other2. Name of Operator **Nadel and Gussman HEYCO, LLC**3a. Address
PO BOX 1936 ~ ROSWELL NM 88202-19363b. Phone No. (include area code)
575.623.6601

4. Location of Well (Footage, Sec., T., R., M., or Survey Description)

420' FNL & 660' FWL, Sec. 7, T18S, R32E, (Bola 7 Fed #4)
360' FNL & 330' FWL, Sec. 7: T18S, R32E, (Bola 7 Fed #5)

5. Lease Serial No

NMNM-40450

6. If Indian, Allottee or Tribe Name

7. If Unit or CA/Agreement, Name and/or No

8. Well Name and No

Bola 7 Fed #4 and Bola 7 Fed #5

9. API Well No

30-025-39841 - 30-025-3955410. Field and Pool, or Exploratory Area
Young; Bone Spring North

11. County or Parish, State

Lea, New Mexico

12. CHECK APPROPRIATE BOX(ES) TO INDICATE NATURE OF NOTICE, REPORT, OR OTHER DATA

TYPE OF SUBMISSION

- ☐ Notice of Intent
☒ Subsequent Report
☐ Final Abandonment Notice

TYPE OF ACTION

- | | | | |
|---|---|--|--|
| <input type="checkbox"/> Acidize | <input type="checkbox"/> Deepen | <input type="checkbox"/> Production (Start/Resume) | <input type="checkbox"/> Water Shut-Off |
| <input type="checkbox"/> Alter Casing | <input type="checkbox"/> Fracture Treat | <input type="checkbox"/> Reclamation | <input type="checkbox"/> Well Integrity |
| <input type="checkbox"/> Casing Repair | <input type="checkbox"/> New Construction | <input type="checkbox"/> Recomplete | <input checked="" type="checkbox"/> Other Amended |
| <input type="checkbox"/> Change Plans | <input type="checkbox"/> Plug and Abandon | <input type="checkbox"/> Temporarily Abandon | Site Security Plat |
| <input type="checkbox"/> Convert to Injection | <input type="checkbox"/> Plug Back | <input type="checkbox"/> Water Disposal | |

13. Describe Proposed or Completed Operation (clearly state all pertinent details, including estimated starting date of any proposed work and approximate duration thereof. If the proposal is to deepen directionally or recompleat horizontally, give subsurface locations and measured and true vertical depths of all pertinent markers and zones. Attach the Bond under which the work will be performed or provide the Bond No. on file with BLM/BIA. Required subsequent reports shall be filed within 30 days following completion of the involved operations. If the operation results in a multiple completion or recompleat in a new interval, a Form 3160-4 shall be filed once testing has been completed. Final Abandonment Notices shall be filed only after all requirements, including reclamation, have been completed, and the operator has determined that the site is ready for final inspection.)

BLM Bond No. NMB00520
Surety Bond NO. B004230

See Attached Site Security Platt for Bola 7 Fed #5 and Bola 7 Fed #4

Accepted for Record Purposes.

Approval Subject to Onsite Inspections.

Date: 9/29/11

/s/ JD Whitlock Jr

14. I hereby certify that the foregoing is true and correct
Name (Printed/Typed)

Tammy R. LinkTitle **Production Tech**

Signature

Date

09/20/2011

THIS SPACE FOR FEDERAL OR STATE OFFICE USE

Approved by

Title

Date

Conditions of approval, if any, are attached. Approval of this notice does not warrant or certify that the applicant holds legal or equitable title to those rights in the subject lease which would entitle the applicant to conduct operations thereon.

Office

Title 18 USC Section 1001 and Title 43 USC Section 1212, make it a crime for any person knowingly and willfully to make to any department or agency of the United States any false, fictitious or fraudulent statements or representations as to any matter within its jurisdiction.

(Instructions on page 2)

Bola 7 Federal 4
420' FNL & 660' FWL
SEC 7, T18S, R32E
LEA COUNTY, NM
NMNM-40450


Bola 7 Federal 5
Production Facilities
NMNM-40450

THIS LEASE IS SUBJECT TO THE SITE SECURITY PLAN
FOR SOUTHEAST NEW MEXICO OPERATIONS. THE PLAN
IS LOCATED AT:
NADEL AND GUSSMAN HEYCO, LLC
500 NORTH MAIN SUITE ONE
ROSWELL, NM

- ➡ DIRECTION OF FLOW
- P1 PRODUCTION VALVE
 - S1 SALES VALVE
 - C1 CIRCULATING VALVE
 - E1 EQUALIZING VALVE
 - F FILL LINE
 - O OIL LINE
 - G GAS LINE
 - W WATER LINE
 - V VENT VALVE
 - L1 LOAD LINE

PRODUCTION LINE VALVES
SEALED OPEN WHILE PRODUCING
SEALED CLOSED DURING SALES

SALES LINE VALVES
SEALED CLOSED WHILE PRODUCING
OPEN DURING SALES

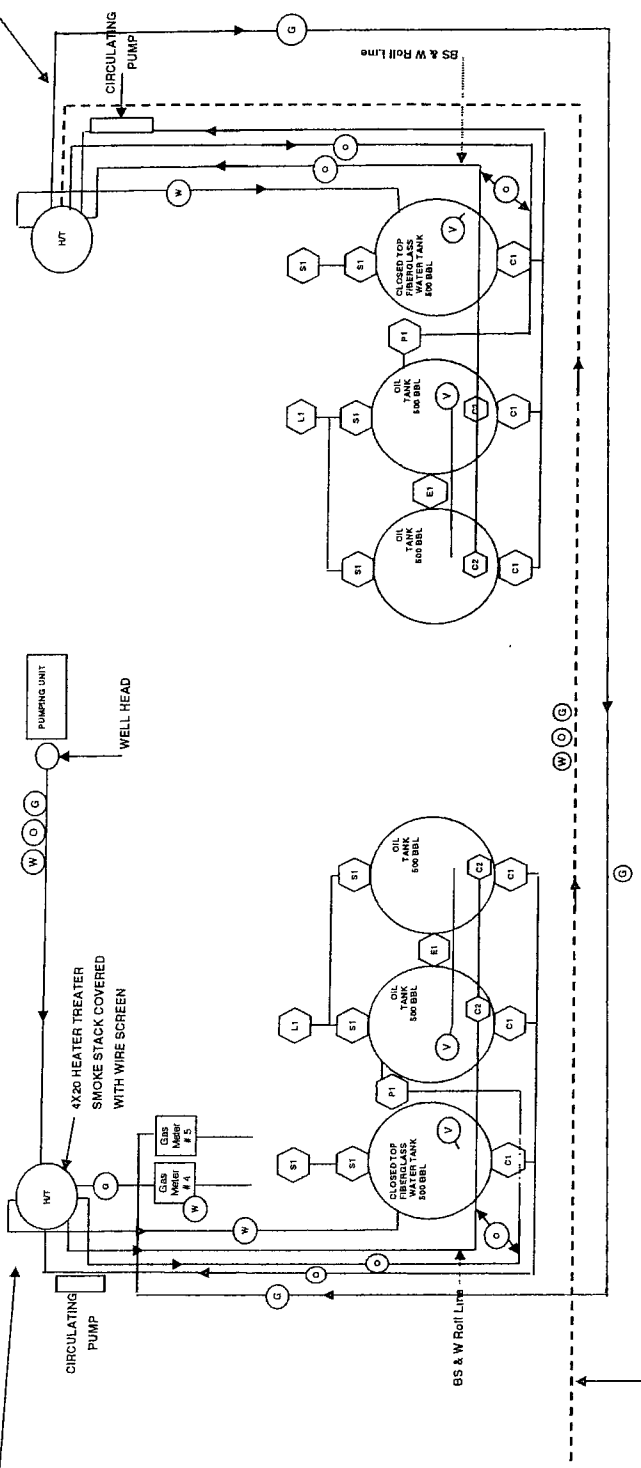

Flow line in from Bola 7 Fed #5