

Resaca Operating Company
Cooper Jal Unit 123
334' FNL & 984' FWL*
Sec. 19, T. 24 S., R. 37 E.
Lea County, New Mexico

HOBBS OCD

DEC 12 2011

RECEIVED

30-025-11150

* Shown in NMOCD records at 330 FNL & 990 FWL. Well has not moved. Change reflects new GPS survey technology. Well was plugged and abandoned in 2001.

Surface Use Plan

1. DIRECTIONS & EXISTING ROADS

From the junction of NM 18 and NM 128 in Jal ...
Go North 6.3 miles on NM 18 to the equivalent of Mile Post 15.2
Then turn left and go West 0.9 mile on paved County Road J-7
Then turn left and go South \approx 250 yards on a caliche road
Then turn left and go Southeast \approx 50 yards on a caliche road
Then turn left and go Northeast \approx 230 yards on a caliche road
Then turn right and go East \approx 100 yards on a caliche road

Roads will be maintained to a standard at least equal to their present condition.

2. ROAD TO BE BUILT OR UPGRADED

The proposed pad overlaps an existing road and the original pad. No new road will be built. Upgrading of the existing roads will consist of repairing potholes with caliche.

3. EXISTING WELLS

There are 57 oil or gas wells, 20 water injection or disposal wells, 15 plugged & abandoned wells, and 2 water wells within a one mile radius.

4. PROPOSED PRODUCTION FACILITIES

Resaca Operating Company
Cooper Jal Unit 123
334' FNL & 984' FWL*
Sec. 19, T. 24 S., R. 37 E.
Lea County, New Mexico

The only planned production equipment will be a pump jack. It will be painted a flat shale green color. The well will be connected to the existing pipeline that previously served the well. No off pad pipeline is planned. A raptor safe power line will be built $\approx 200'$ to Resaca's existing overhead power line.

5. WATER SUPPLY

Water will be trucked from private land in Jal.

6. CONSTRUCTION MATERIALS & METHODS

NM One Call (1-800-321-ALERT) will be notified before construction starts.

A $\approx 200'$ x $\approx 200'$ pad will be bladed and rocked with caliche. The top 6" of soil and brush will be stockpiled north and/or west of the pad. V-door (lay down) will be to the east. A closed loop drilling system will be used. Caliche will be bought and hauled from an existing approved caliche pit. Dirt contractor will be responsible for the caliche.

7. WASTE DISPOSAL

All trash will be placed in a portable trash cage. It will be hauled to a county landfill. There will be no trash burning. Contents of the mud tanks will be hauled to state approved disposal sites. Human waste will be disposed of in chemical toilets and hauled to an approved dump station.

8. ANCILLARY FACILITIES

There will be no air strip or camp. Camper trailers will be on location for the company man, tool pusher, or mud logger.

Resaca Operating Company
Cooper Jal Unit 123
334' FNL & 984' FWL*
Sec. 19, T. 24 S., R. 37 E.
Lea County, New Mexico

9. WELL SITE LAYOUT

See attached pages for depictions of the well pad, trash cage, access onto the location, parking, living facilities, and rig orientation.

10. RECLAMATION

Interim reclamation will consist of reclaiming 3 sides of the pad and reducing the pad footprint to the area inside the anchors. Enough space will be left unreclaimed for safe work overs. Disturbed areas will be contoured to a natural shape. Soil and brush will be evenly spread over disturbed areas. Seeded areas will be ripped and/or harrowed. A land owner approved seed mix will be sown. Once the well is plugged, then the remainder of the pad will be similarly reclaimed.

11. SURFACE OWNER

All construction will be on RRR Land & Cattle Company surface. Their address is 2205 Bedford Drive, Midland, TX 79701-5710. Phone numbers are (432) 683-1306 or (806) 752-6725. Resaca has a surface use agreement with the surface owner. A copy of this surface use plan has been provided to the surface owner.

12. OTHER INFORMATION


The nearest hospital (Nor-Lea General) is a $\approx 3/4$ hour drive away in Hobbs at 2827 North Dal Paso Street. Its phone number is (575) 392-1449.

An on site inspection was conducted by Trishia Bad Bear (BLM) and Charlie Black (Permits West) on May 11, 2011. Lone Mountain Archaeological Services filed their report #1336 on May 23, 2011.

Resaca Operating Company
Cooper Jal Unit 123
334' FNL & 984' FWL*
Sec. 19, T. 24 S., R. 37 E.
Lea County, New Mexico

13. REPRESENTATION

I hereby certify that I, or someone under my direct supervision, have inspected the drill site and access route proposed herein; that I am familiar with the conditions which currently exist; that I have full knowledge of state and Federal laws applicable to this operation; that the statements made in this APD package are, to the best of my knowledge, true and correct; and that the work associated with the operations proposed herein will be performed in conformity with this APD package and the terms and conditions under which it is approved. I also certify that I, or the company I represent, am responsible for the operations conducted under this application. These statements are subject to the provisions of 18 U. S. C. 1001 for the filing of false statements. Executed this 11th day of June, 2011.

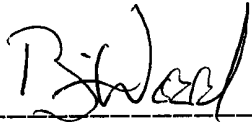

Brian Wood, Consultant

Permits West, Inc.

37 Verano Loop, Santa Fe, NM 87508

(505) 466-8120

FAX: (505) 466-9682

Cellular: (505) 699-2276

Field representatives will be:

Marc Neatherlin

or

Randy McAnally


mobile: (432) 557-9430

mobile: (432) 634-4717

Resaca Operating Company
2509 Maurice Road
Odessa, TX 79763-4800
(432) 580-8500


Resaca Operating Company
Cooper Jal Unit 123
334' FNL & 984' FWL*
Sec. 19, T. 24 S., R. 37 E.
Lea County, New Mexico



NORTH 
1" = 50'

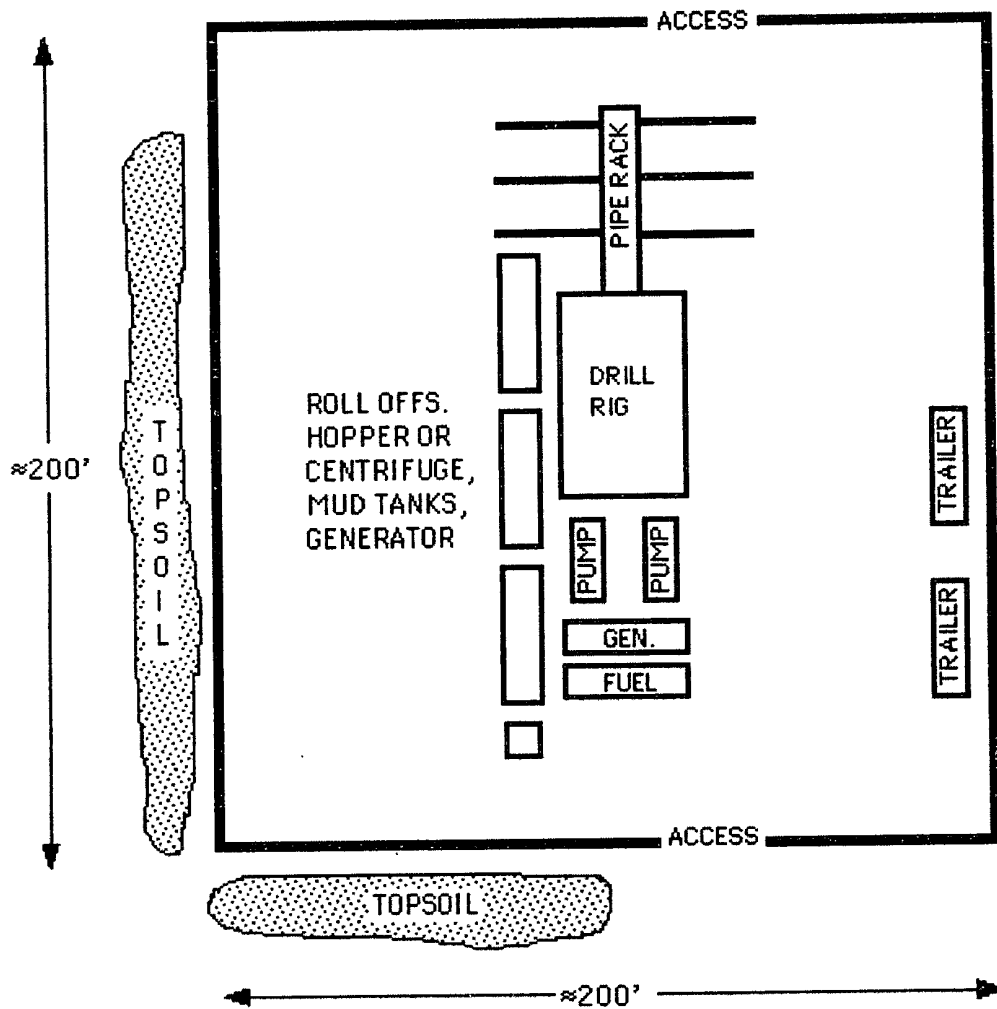


Resaca Operating Company
Cooper Jal Unit 123
334' FNL & 984' FWL*
Sec. 19, T. 24 S., R. 37 E.
Lea County, New Mexico

NORTH 
1" = 50'

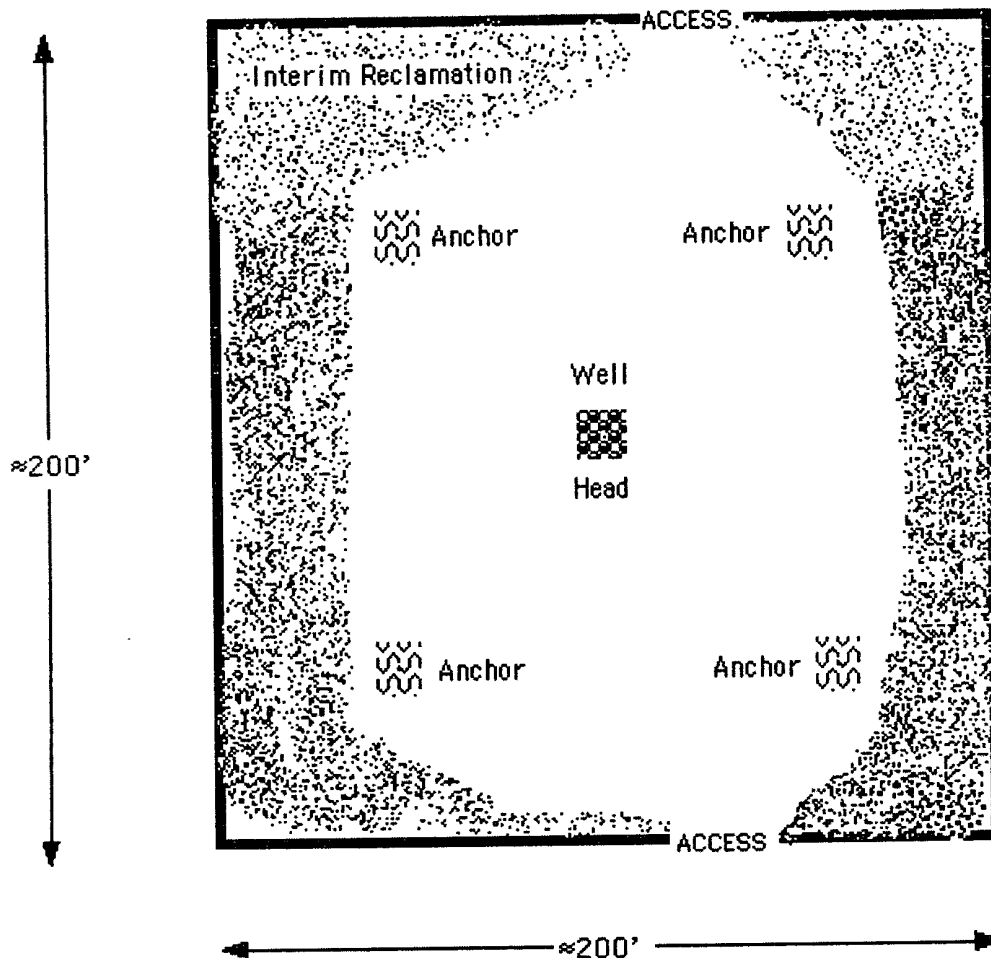


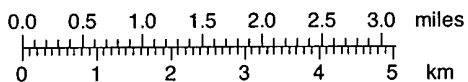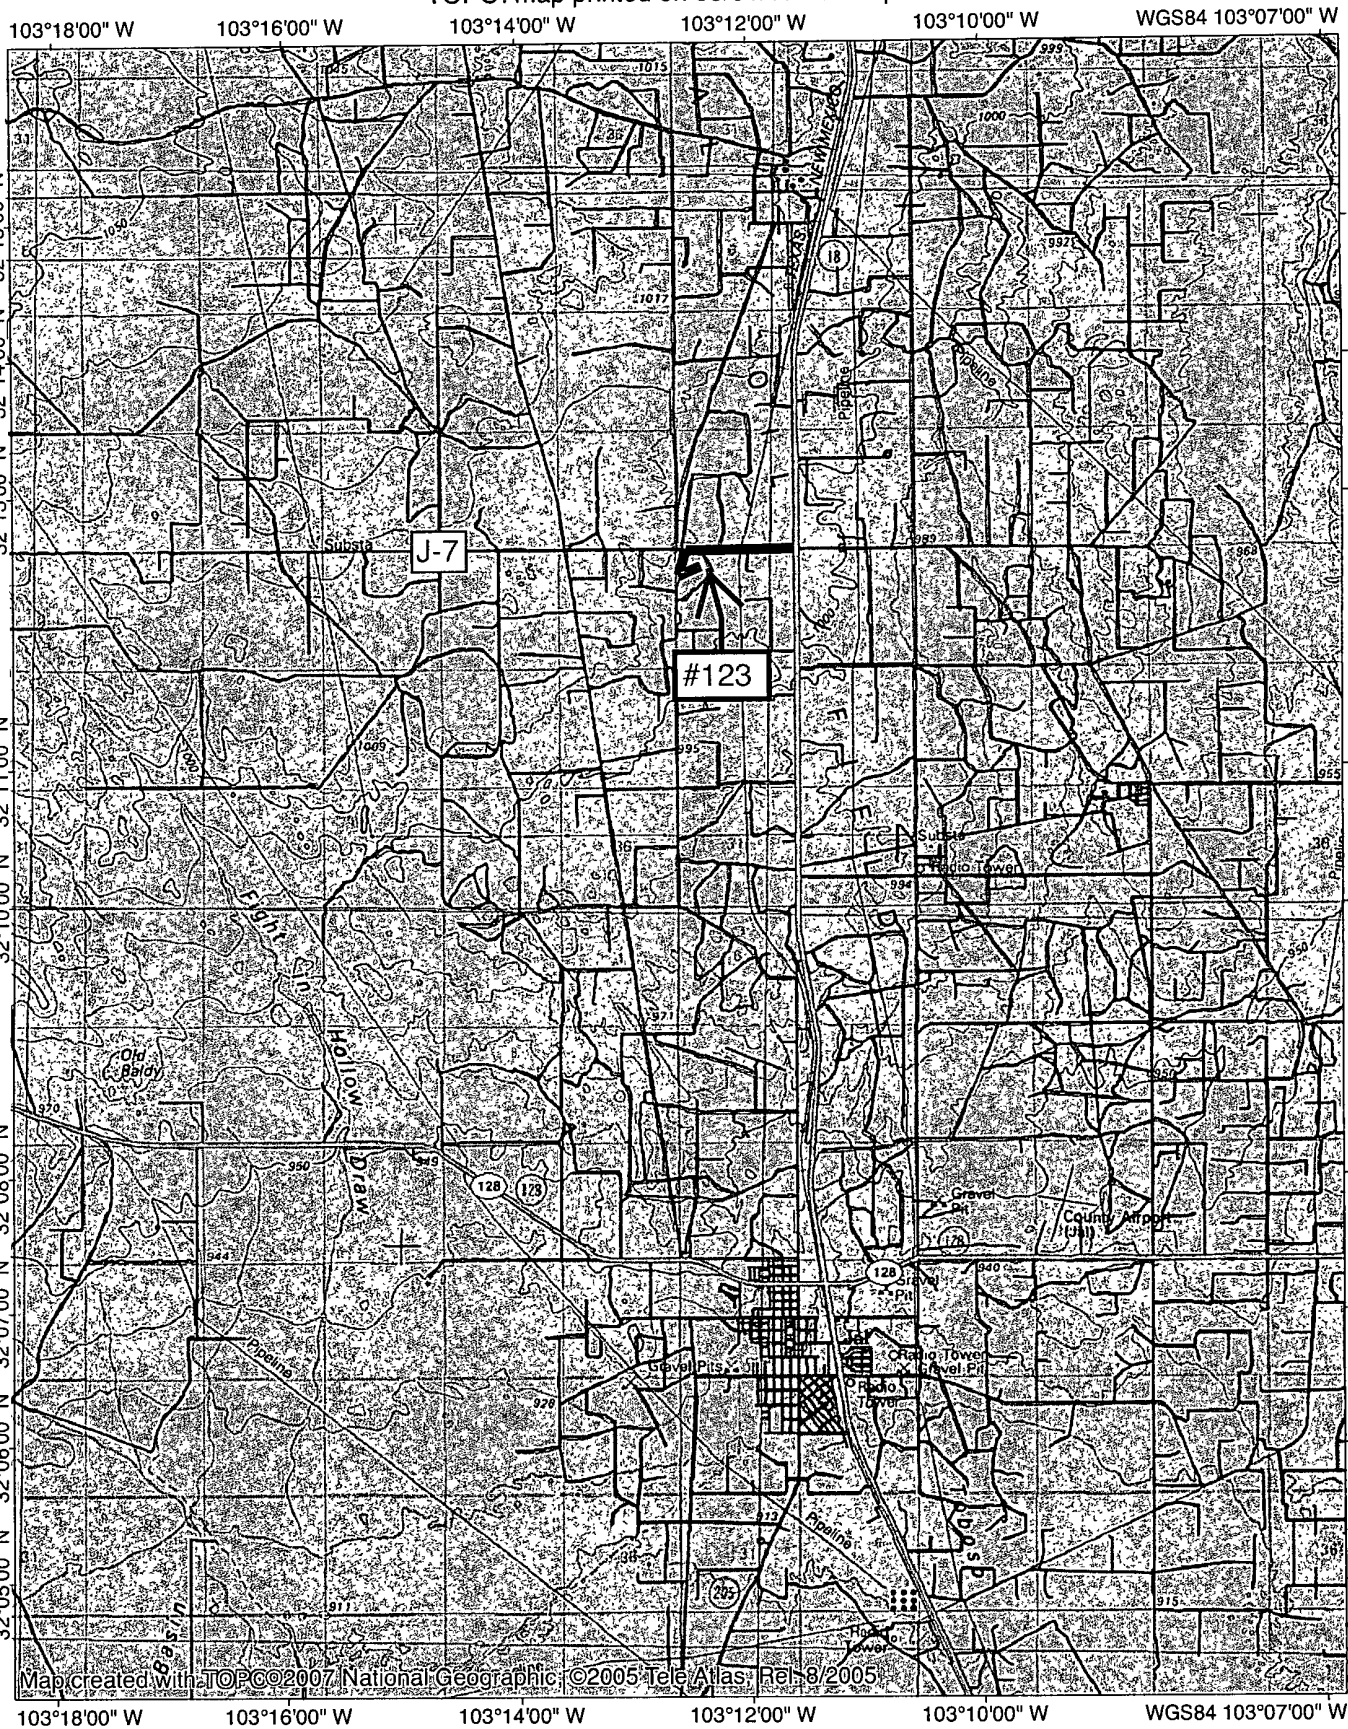

TN MN
7.5°
03/01/11

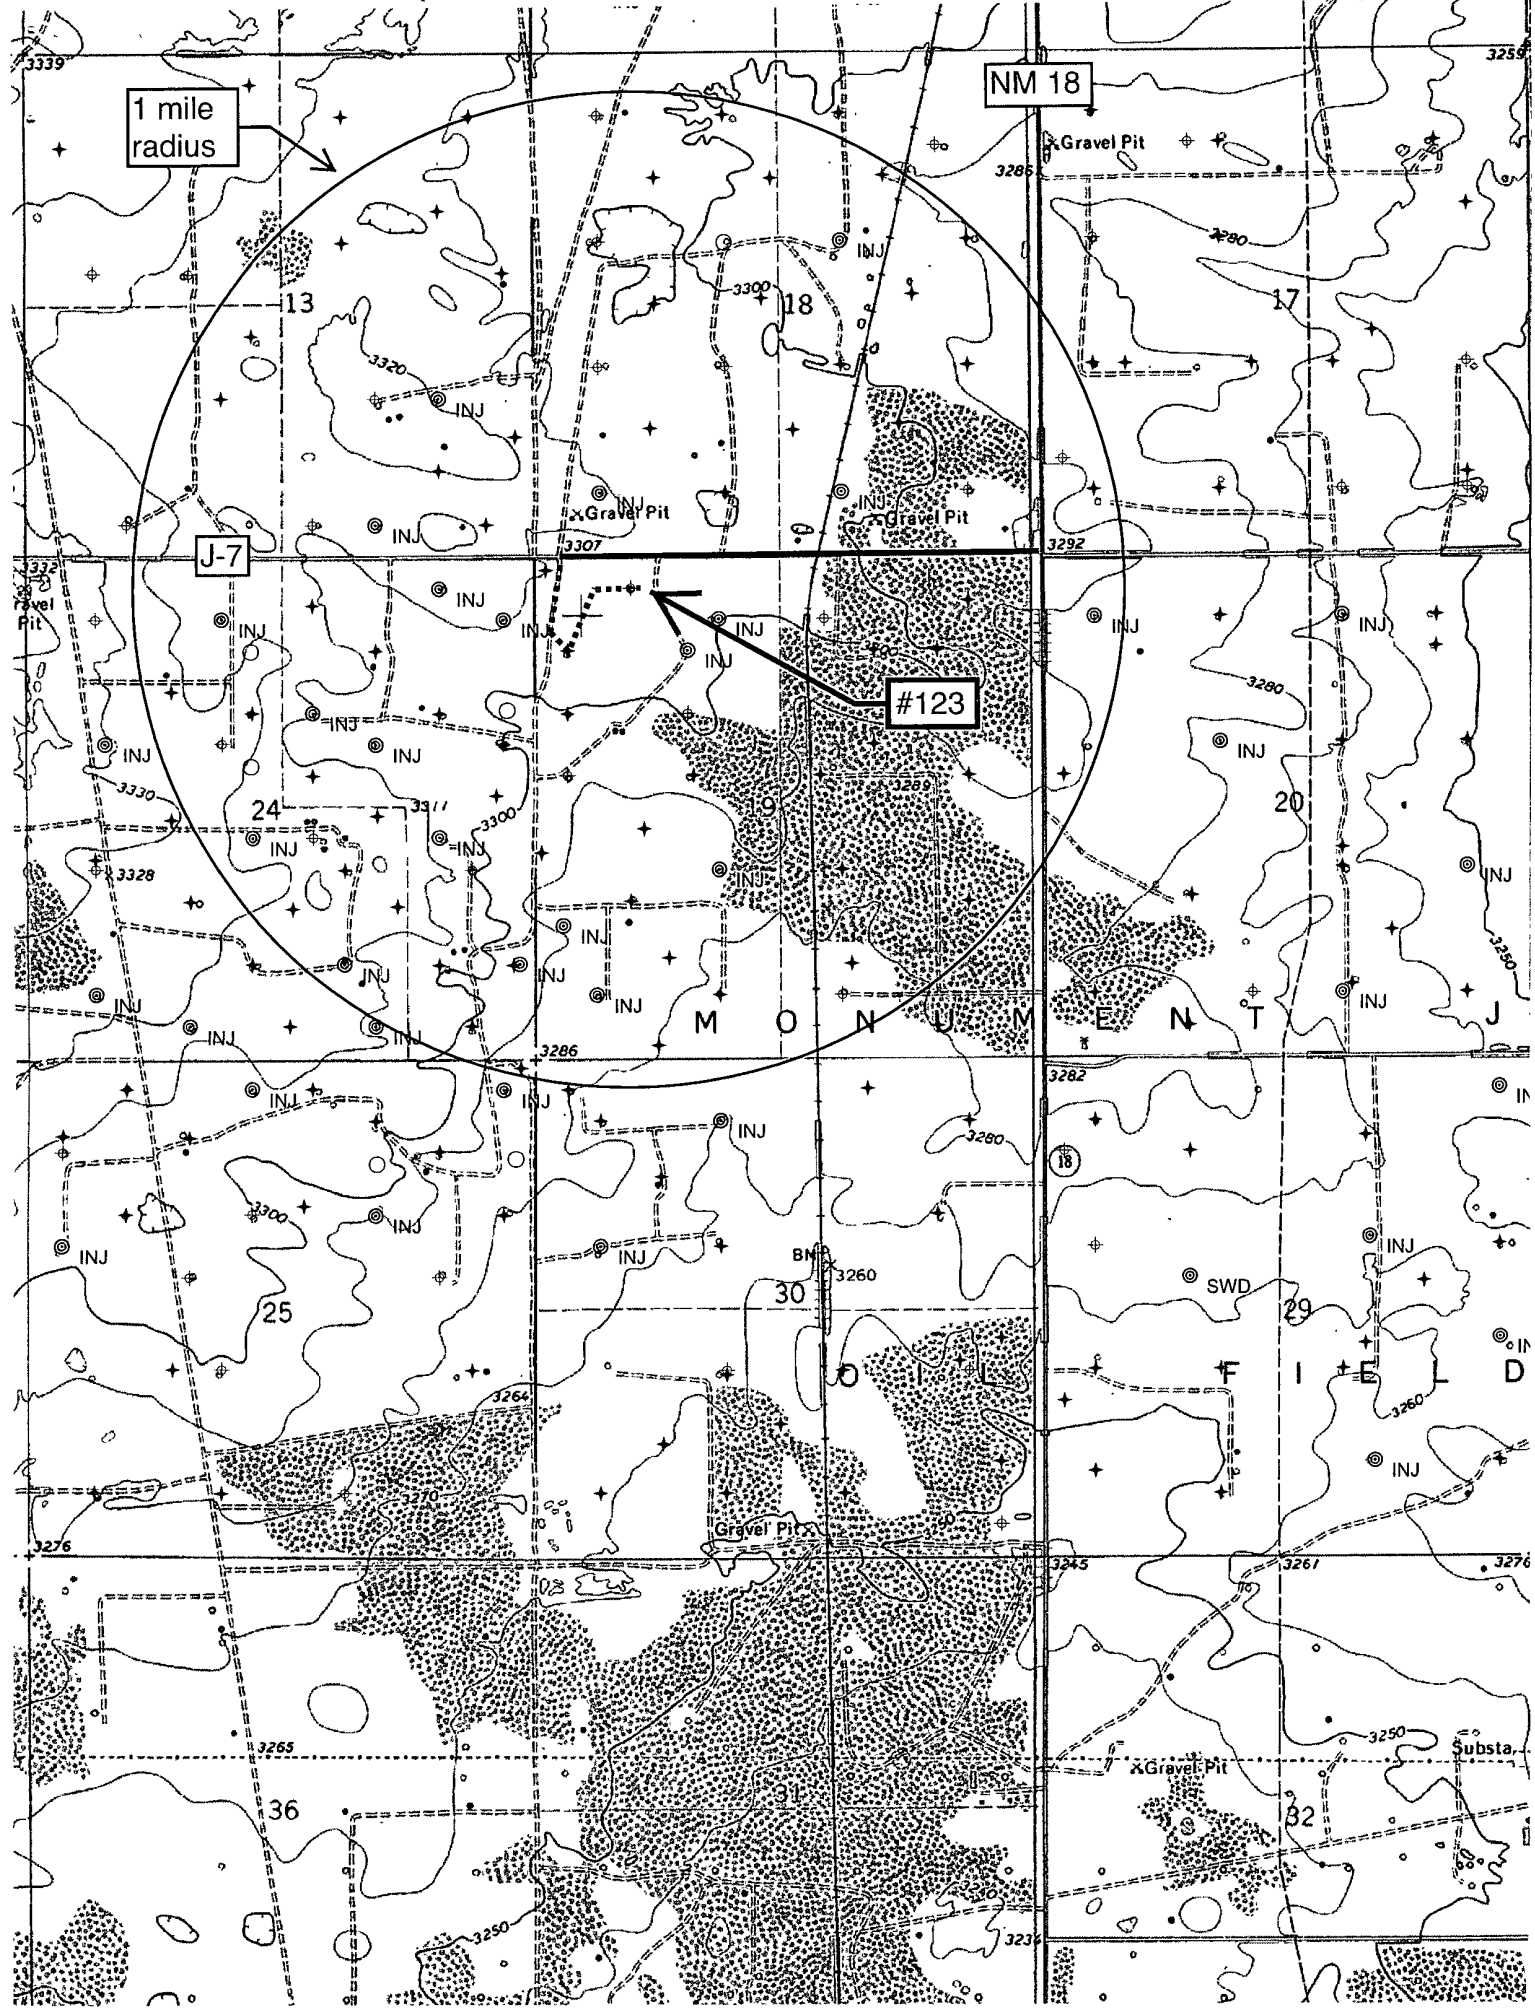


SECTION 19, TOWNSHIP 24 SOUTH, RANGE 37 EAST, N.M.P.M.,
LEA COUNTY
NEW MEXICO

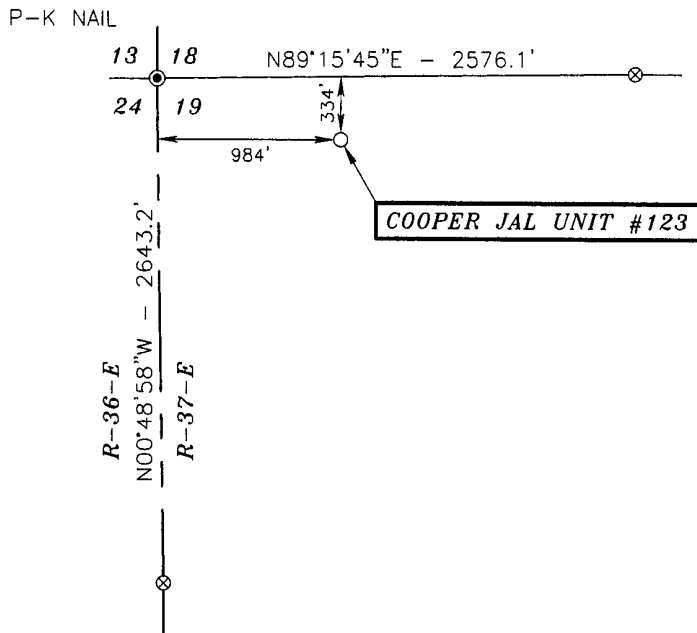

NORTH

Basis of Bearings - GPS Geodetic Measurements
NM East Zone (83) North American Datum of 1983

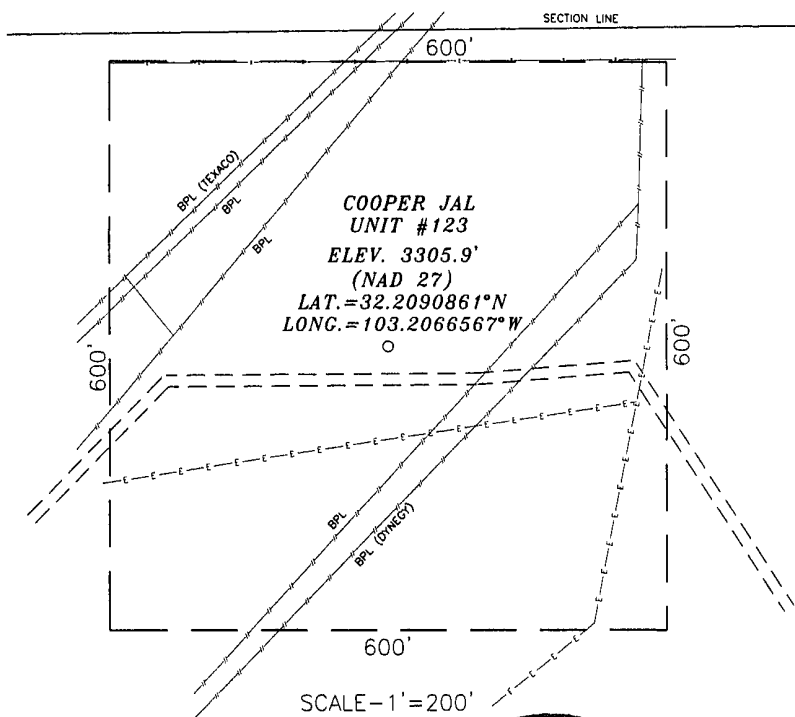

DRIVING DIRECTIONS:
BEGINNING IN JAL AT THE INTERSECTION
OF STATE HWY #128 AND STATE HWY.
#18, GO NORTH ON STATE HWY #18 FOR
6.3 MILES, TURN LEFT ON COUNTY ROAD
#7 AND GO WEST FOR 0.8 MILES, TURN
LEFT AND GO SOUTH ON CALICHE ROAD
FOR 0.1 MILES TO LOCATION.




SURVEYORS CERTIFICATE

I, TERRY J. ASEL, NEW MEXICO PROFESSIONAL SURVEYOR
NO. 15079, DO HEREBY CERTIFY THAT I CONDUCTED AND AM
RESPONSIBLE FOR THIS SURVEY, THAT THIS SURVEY IS
TRUE AND CORRECT TO THE BEST OF MY KNOWLEDGE AND
BELIEF, AND MEETS THE "MINIMUM STANDARDS FOR
SURVEYING IN NEW MEXICO" AS ADOPTED BY THE NEW
MEXICO STATE BOARD OF REGISTRATION FOR
PROFESSIONAL ENGINEERS AND SURVEYORS.

Terry J. Asel 4/25/2011
Terry J. Asel N.M. R.P.S. No. 15079


Asel Surveying

P.O. BOX 393 - 310 W TAYLOR
HOBBS, NEW MEXICO - 575-393-9146

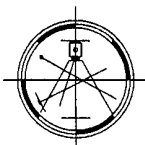

LEGEND

- - DENOTES FOUND MONUMENT AS NOTED
- ⊗ - DENOTES CALCULATED CORNER

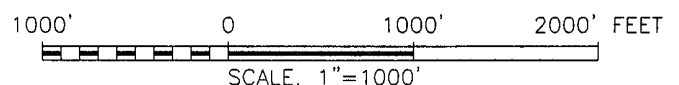

RESACA OPERATING CO.

COOPER JAL UNIT #123 LOCATED AT
334' FNL & 984' FWL IN SECTION 19,
TOWNSHIP 24 SOUTH, RANGE 37 EAST,
N.M.P.M., LEA COUNTY, NEW MEXICO

Survey Date: 04/11/11	Sheet 1 of 1 Sheets
W.O. Number: 110411WL-d	Drawn By: KA Rev:
Date: 04/19/11	110411WL-d Scale: 1"=1000'