

DISTRICT I
1625 N. FRENCH DR., HOBBS, NM 88240
DISTRICT II
1301 W. GRAND AVENUE, ARTESIA, NM 88210
DISTRICT III
1000 RIO BRAZOS RD., AZTEC, NM 87410
DISTRICT IV
11885 S. ST. FRANCIS DR., SANTA FE, NM 87505

State of New Mexico
Energy, Minerals & Natural Resources Department
OIL CONSERVATION DIVISION
1220 South St. Francis Dr.
Santa Fe, New Mexico 87505

HOBBS OCD
FEB 29 2012
RECEIVED

Form C-102
Revised July 16, 2010
Submit to Appropriate
District Office

☐ AMENDED REPORT

WELL LOCATION AND ACREAGE DEDICATION PLAT

API Number 30-025-40464	Pool Code 61280	Pool Name VACUUM GRAYBURG SAN ANDRES
Property Code 29923	Property Name CVU	Well Number 259
OGRID No. 4323	Operator Name CHEVRON USA INC.	Elevation 3984'

Surface Location

UL or lot No.	Section	Township	Range	Lot Idn	Feet from the	North/South line	Feet from the	East/West line	County
C	31	17-S	35-E		1019	NORTH	1514	WEST	LEA

Bottom Hole Location If Different From Surface

UL or lot No.	Section	Township	Range	Lot Idn	Feet from the	North/South line	Feet from the	East/West line	County
Dedicated Acres 40	Joint or Infill	Consolidation Code	Order No.						


NO ALLOWABLE WILL BE ASSIGNED TO THIS COMPLETION UNTIL ALL INTERESTS HAVE BEEN CONSOLIDATED OR A NON-STANDARD UNIT HAS BEEN APPROVED BY THE DIVISION

DETAIL	OPERATOR CERTIFICATION I hereby certify that the information herein is true and complete to the best of my knowledge and belief, and that this organization either owns a working interest or unleased mineral interest in the land including the proposed bottom hole location or has a right to drill this well at this location pursuant to a contract with an owner of such mineral or working interest, or to a voluntary pooling agreement or a compulsory pooling order heretofore entered by the division <i>Denise Pinkerton</i> 2-24-12 Signature Date Denise Pinkerton Printed Name Lea Kejd@Chevron.com E-mail Address
GEODETIC COORDINATES NAD 27 NME SURFACE LOCATION Y=654260 6 N X=756077 7 E LAT = 32.795879° N LONG. = 103.499996° W	SURVEYOR CERTIFICATION I hereby certify that the well location shown on this plat was plotted from field notes of actual surveys made by me or under my supervision, and that the same is true and correct to the best of my belief. JULY 14, 2011 Date of Survey Signature & Seal of Professional Surveyor: Certificate Number... Gary C. Eidson 12641 Ronald J. Eidson 3239 LA WSC W.O. 11 11.1241

MAR 05 2012


SECTION 31, TOWNSHIP 17 SOUTH, RANGE 35 EAST, N.M.P.M.

LEA COUNTY NEW MEXICO

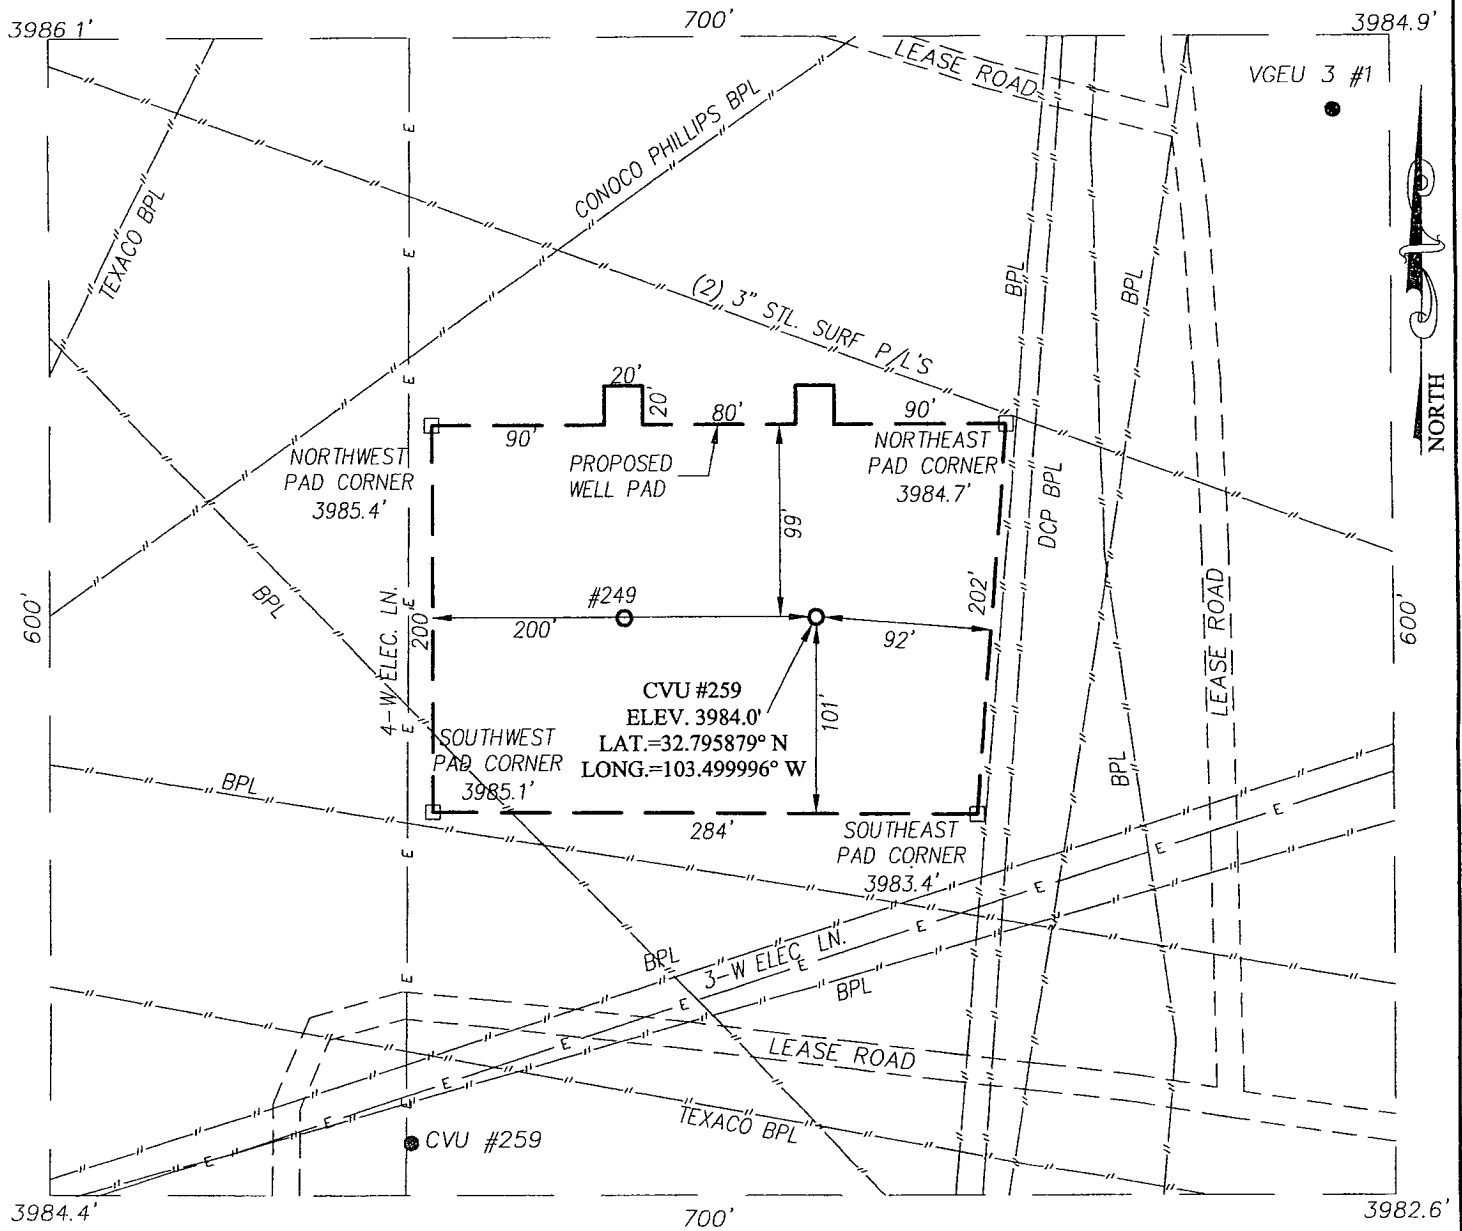

DIRECTIONS TO LOCATION

FROM THE INTERSECTION OF ST. HWY. #238 AND CO. RD. #L50 (BUCKEYE RD.), GO SOUTH ON CO. RD. #238 APPROX. 0.4 MILES TURN LEFT AND GO EAST APPROX. 0.3 MILES TO THE LOCATION

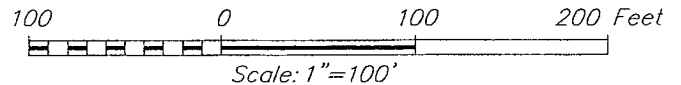

CHEVRON USA INC.


CVU #259 WELL
LOCATED 1019 FEET FROM THE NORTH LINE
AND 1514 FEET FROM THE WEST LINE OF SECTION 31,
TOWNSHIP 17 SOUTH, RANGE 35 EAST, N.M.P.M.,
LEA COUNTY, NEW MEXICO

Survey Date: 7/14/11	Sheet 1 of 1 Sheets		
W.O. Number. 11.11.1241	Dr. By: LA	Rev 1	
Date: 7/26/11	Rel. W.O.	11111241	Scale: 1"=100'



PROVIDING SURVEYING SERVICES
SINCE 1946
JOHN WEST SURVEYING COMPANY
412 N DAL PASO
HOBBS, N.M. 88240
(575) 393-3117

VICINITY MAP

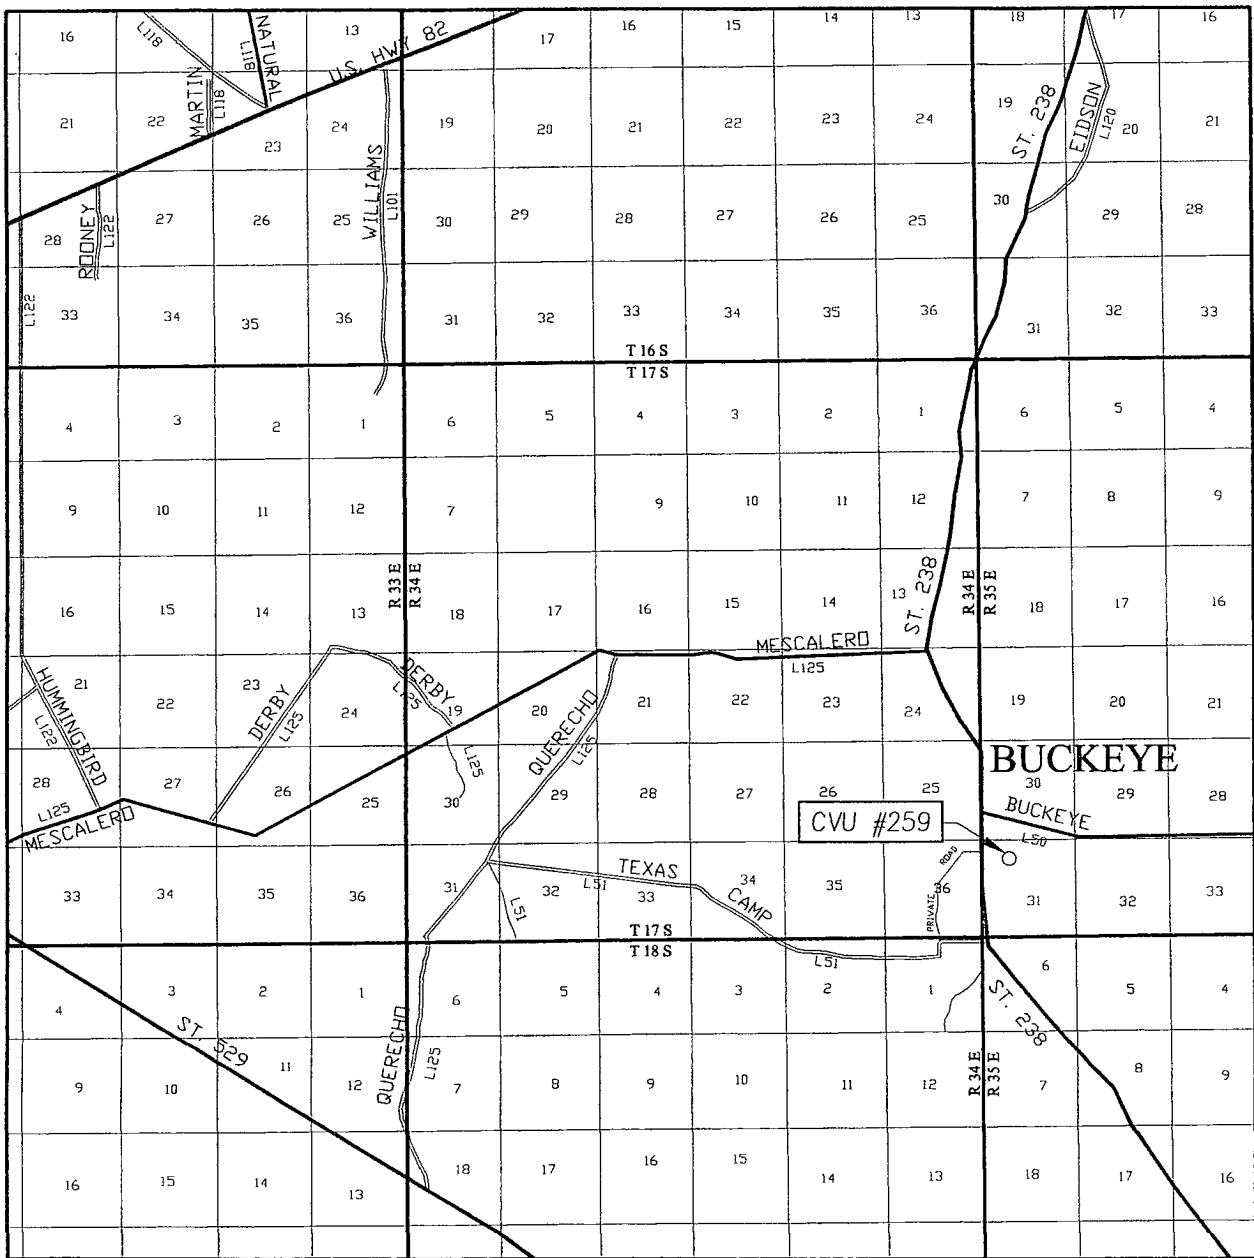

SCALE: 1" = 2 MILES

SEC. 31 TWP. 17-S RGE. 35-E

SURVEY N.M.P.M

COUNTY LEA STATE NEW MEXICO

DESCRIPTION 1019' FNL & 1514' FWL

ELEVATION 3984'

OPERATOR CHEVRON USA INC.

LEASE CVU



PROVIDING SURVEYING SERVICES
SINCE 1946

JOHN WEST SURVEYING COMPANY

412 N. DAL PASO
HOBBS, N.M. 88240
(575) 393-3117

LOCATION VERIFICATION MAP

