

Submit 1 Copy To Appropriate District Office
District I - (575) 393-6161
1625 N. French Dr., Hobbs, NM 88240
District II - (575) 748-1283
811 S First St., Artesia, NM 88210
District III - (505) 334-6178
1000 Rio Brazos Rd., Aztec, NM 87410
District IV - (505) 476-3460
1220 S St. Francis Dr., Santa Fe, NM 87505

State of New Mexico
Energy, Minerals and Natural Resources

Form C-103
October 13, 2009

HOBBBS OIL CONSERVATION DIVISION
1220 South St. Francis Dr.
Santa Fe, NM 87505

MAR 07 2012

WELL API NO. 30- <u>025-22988</u>
5. Indicate Type of Lease STATE <input type="checkbox"/> FEE <input checked="" type="checkbox"/>
6. State Oil & Gas Lease No.
7. Lease Name or Unit Agreement Name <u>Tankersley</u>
8. Well Number <u>3</u>
9. OGRID Number 16696
10. Pool name or Wildcat <u>SWD; Strawn</u>
11. Elevation (Show whether DR, RKB, RT, GR, etc.) <u>4300' GR</u>

SUNDRY NOTICES AND REPORTS ON WELLS
(DO NOT USE THIS FORM FOR PROPOSALS TO DRILL OR TO DEEPEN OR PLUG BACK TO A DIFFERENT RESERVOIR USE "APPLICATION FOR PERMIT" (FORM C-101) FOR SUCH PROPOSALS.)

1. Type of Well: Oil Well ☐ Gas Well ☒ Other SWD
2. Name of Operator
OXY USA Inc.
3. Address of Operator
P.O. Box 50250 Midland, TX 79710
4. Well Location
Unit Letter F : 1980 feet from the north line and 1965 feet from the west line
Section 30 Township 9S Range 34E NMPM County Lea

11. Elevation (Show whether DR, RKB, RT, GR, etc.)

12. Check Appropriate Box to Indicate Nature of Notice, Report or Other Data

NOTICE OF INTENTION TO:

PERFORM REMEDIAL WORK ☐ PLUG AND ABANDON ☒
TEMPORARILY ABANDON ☐ CHANGE PLANS ☐
PULL OR ALTER CASING ☐ MULTIPLE COMPL ☐
DOWNHOLE COMMINGLE ☐

SUBSEQUENT REPORT OF:

REMEDIAL WORK ☐ ALTERING CASING ☐
COMMENCE DRILLING OPNS. ☐ P AND A ☐
CASING/CEMENT JOB ☐

OTHER: ☐

OTHER: ☐

13. Describe proposed or completed operations. (Clearly state all pertinent details, and give pertinent dates, including estimated date of starting any proposed work). SEE RULE 19.15.7.1 NMAC. For Multiple Completions: Attach wellbore diagram of proposed completion or recompletion.

TD-9870' PBTD-9706' Perfs-9788-9803' CIBP-9706'
11-3/4" 31.2# csg @ 318' w/ 350sx, 15" hole, TOC-Surf-Circ
8-5/8" 24-32# csg @ 4036' w/ 400sx, 11" hole, TOC-2305'-Calc
5-1/2" 17# csg @ 9870' w/ 750sx, 7-7/8" hole, TOC-5106'-Calc
1. RIH & tag CIBP @ 9706', M&P 25sx cmt to 9560'
2. M&P 25sx cmt @ 7770-7620' WOC-Tag
3. M&P 25sx cmt @ 6900-6750' WOC-Tag
4. M&P 25sx cmt @ 5475-5325' WOC-Tag
5. Perf @ 4086', sqz 60sx cmt to 3917' WOC-Tag
6. Perf 5-1/2" & 8-5/8" @ 2100', sqz 65sx cmt to 2000' WOC-Tag
7. Perf 5-1/2" & 8-5/8" @ 368', sqz 230sx cmt to surface
10# MLF between plugs

Spud Date:

Rig Release Date:

I hereby certify that the information above is true and complete to the best of my knowledge and belief.

SIGNATURE David Stewart TITLE Regulatory Advisor DATE 3/6/12

Type or print name David Stewart E-mail address: david_stewart@oxy.com PHONE: 432-685-5717

For State Use Only


APPROVED BY [Signature] TITLE STAFF MGR DATE 3-8-2012

Conditions of Approval (if any):

THE OIL CONSERVATION DIVISION MUST
BE NOTIFIED 24 HOURS PRIOR TO THE
BEGINNING OF PLUGGING OPERATIONS

MAR 08 2012

OXY USA Inc. - Current
Tankersley #3
API No. 30-025-22988

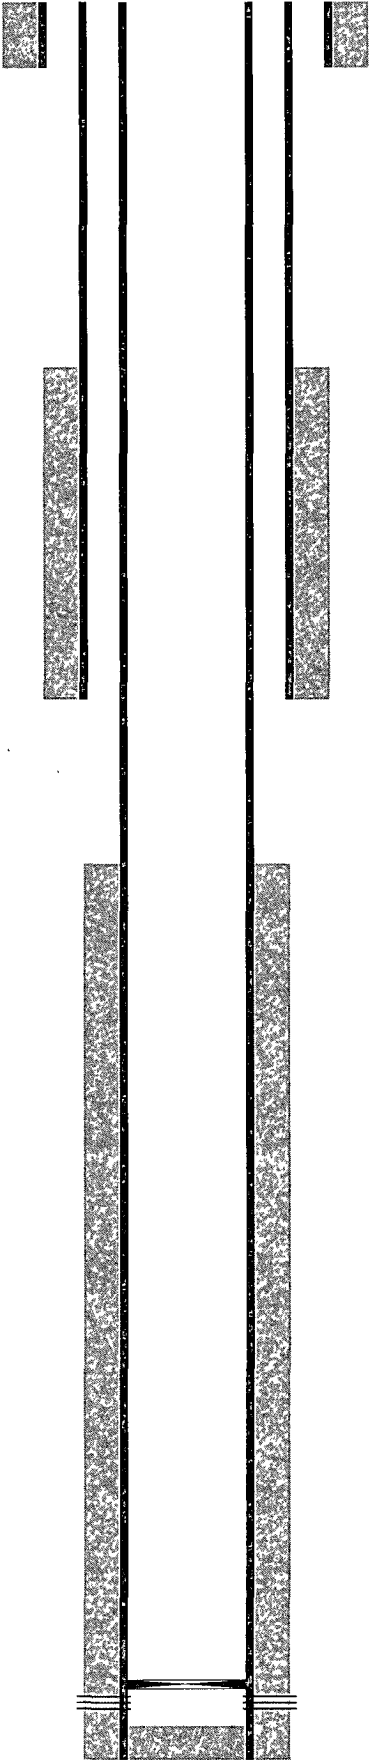

15" hole @ 318'
11-3/4" csg @ 318'
w/ 350sx-TOC-Surf-Circ

11" hole @ 4036'
8-5/8" csg @ 4036'
w/ 400sx-TOC-2305'-Calc

7-7/8" hole @ 9870'
5-1/2" csg @ 9870'
w/ 750sx-TOC-5106'-Calc

9/02-CIBP @ 9706'

Perfs @ 9788-9803'

TD-9870'

OXY USA Inc. - Proposed
Tankersley #3
API No. 30-025-22988

230sx @ 368'-Surface

65sx @ 2100-2000' WOC-Tag


60sx @ 4086-3917' WOC-Tag

25sx @ 5475-5325' WOC-Tag

25sx @ 6900-6750' WOC-Tag

25sx @ 7770-7620' WOC-Tag

25sx @ 9706-9560'
9/02-CIBP @ 9706'

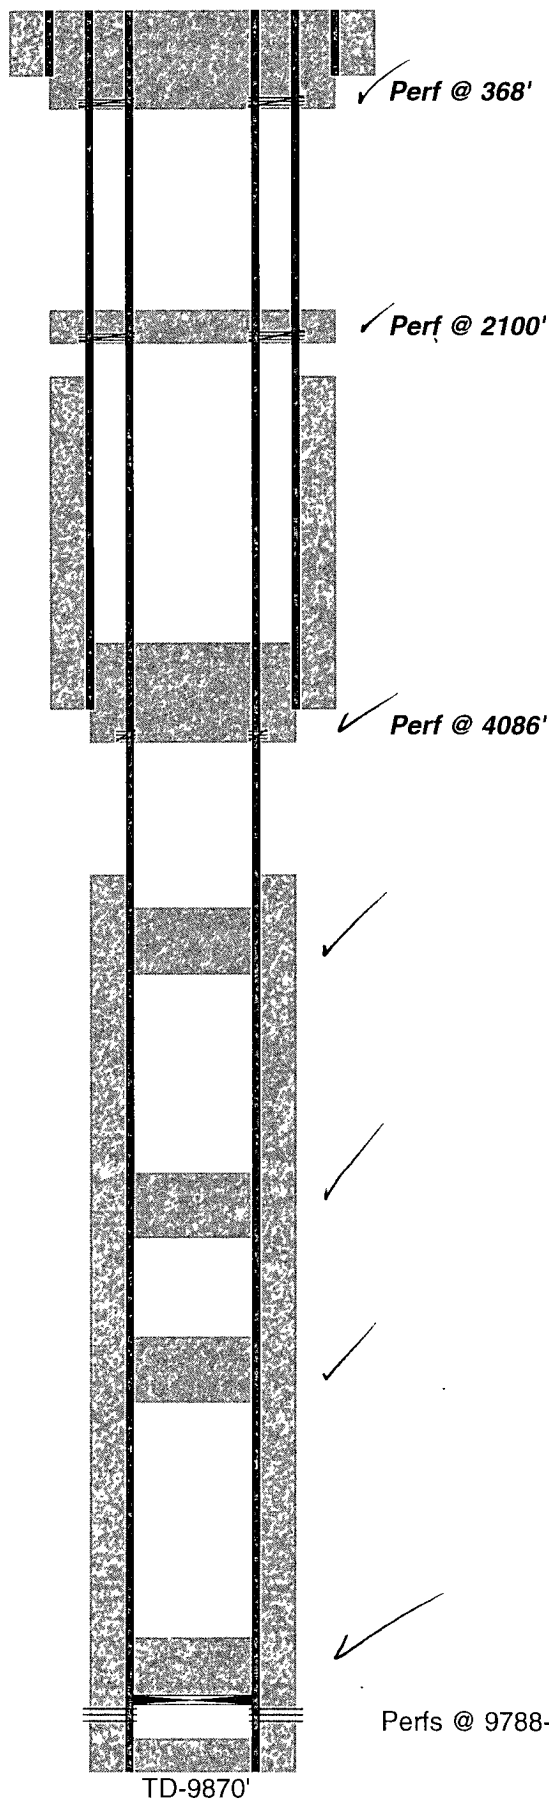

15" hole @ 318'
11-3/4" csg @ 318'
w/ 350sx-TOC-Surf-Circ

✓ Perf @ 368'

✓ Perf @ 2100'

11" hole @ 4036'
8-5/8" csg @ 4036'
w/ 400sx-TOC-2305'-Calc

✓ Perf @ 4086'

7-7/8" hole @ 9870'
5-1/2" csg @ 9870'
w/ 750sx-TOC-5106'-Calc

✓ Perfs @ 9788-9803'

TD-9870'