

Submit 1 Copy To Appropriate District
Office
District I - (575) 393-6161
1625 N. French Dr., Hobbs, NM 88240
District II - (575) 748-1283
811 S. First St., Artesia, NM 88210
District III - (505) 334-6178
1000 Rio Brazos Rd., Aztec, NM 87410
District IV - (505) 476-3460
1220 S. St Francis Dr., Santa Fe, NM
87505

State of New Mexico
Energy, Minerals and Natural Resources

Form C-103
Revised August 1, 2011

OIL CONSERVATION DIVISION
HOBBS OGD 1220 South St. Francis Dr.
Santa Fe, NM 87505

MAY 18 2012

SUNDRY NOTICES AND REPORTS ON WELLS (DO NOT USE THIS FORM FOR PROPOSALS TO DRILL OR TO DEEPEN OR PLUG BACK TO A DIFFERENT RESERVOIR. USE "APPLICATION FOR PERMIT" (FORM C-101) FOR SUCH PROPOSALS.)		WELL API NO. 30-025-28429
1. Type of Well: Oil Well ☐ Gas Well ☐ Other <u>INJECTION</u>		5. Indicate Type of Lease STATE ☒ FEE ☐
2. Name of Operator XTO ENERGY, INC. ATTN: STEPHANIE RABADUE		6. State Oil & Gas Lease No.
3. Address of Operator 200 N. LORRAINE, SUITE 800, MIDLAND, TEXAS 79701		7. Lease Name or Unit Agreement Name: BRIDGES STATE
4. Well Location Unit Letter <u>F</u> : <u>2340</u> feet from the <u>NORTH</u> line and <u>2630</u> feet from the <u>WEST</u> line		8. Well Number 188
Section <u>25</u> Township <u>17S</u> Range <u>34E</u> NMPM County <u>LEA</u>		9. OGRID Number 005380
11. Elevation (Show whether DR, RKB, RT, GR, etc.) 4,001' - GL		10. Pool name or Wildcat VACUUM; GRAYBURG-SAN ANDRES

12. Check Appropriate Box to Indicate Nature of Notice, Report, or Other Data

NOTICE OF INTENTION TO:

PERFORM REMEDIAL WORK ☐ PLUG AND ABANDON ☒
TEMPORARILY ABANDON ☐ CHANGE PLANS ☐
PULL OR ALTER CASING ☐ MULTIPLE COMPL ☐
DOWNHOLE COMMINGLE ☐

OTHER: ☐

SUBSEQUENT REPORT OF:

REMEDIAL WORK ☐ ALTERING CASING ☐
COMMENCE DRILLING OPNS. ☐ P AND A ☐
CASING/CEMENT JOB ☐

OTHER: ☐

13. Describe proposed or completed operations. (Clearly state all pertinent details, and give pertinent dates, including estimated date of starting any proposed work). SEE RULE 19.15.7.14 NMAC.. For Multiple Completions: Attach wellbore diagram of proposed completion or recompletion.

- 1) TAG EXISTING 5-1/2" CIBP + CMT. @ +/-4,345'; CIRC. WELL W/ PXA MUD; PRES. TEST 5-1/2" CSG. TO 500#.
- 2) PUMP A 25 SX. CMT. PLUG @ 2,933'-2,813' (T/YATES X B/SALT); WOC X TAG CMT. PLUG.
- 3) PUMP A 25 SX. CMT. PLUG @ 1,734'-1,614' (T/ANY. X 8-5/8" CSG. SHOE); WOC X TAG CMT. PLUG.
- 4) MIX X CIRC. TO SURF. A 25 SX. CMT. PLUG @ 2003.250'
- 5) DIG OUT X CUT OFF WELLHEAD 3' B.G.L.; WELD STEEL PLATE ONTO CSGS. X INSTALL DRY HOLE MARKER.

Spud Date:

Rig Release Date:

The Oil Conservation Division Must be notified
24 hours prior to the beginning of plugging operations.

I hereby certify that the information above is true and complete to the best of my knowledge and belief.

SIGNATURE David A. Eyler TITLE AGENT DATE 05/16/12

Type or print name DAVID A. EYLER E-mail address: deyler@milagro-res.com PHONE 432.687.3033

For State Use Only


APPROVED BY Mark Whitaker TITLE Compliance Officer DATE 5-18-2012

Conditions of Approval (if any):

MAY 21 2012


WELL NAME: BRIDGES STATE #188 TA'D
LOCATION: 2340' FNL & 2630' FWL, SEC 25, T 17S & R 34E
FORMATION: SAN ANDRES
SPUD DATE: 01-07-84
IP:

COUNTY/STATE: LEA, NM
LEASE: BRIDGES STATE
CURRENT STATS: TA'D
COMPL DATE: 02-13-84
API No: 30-025-28429

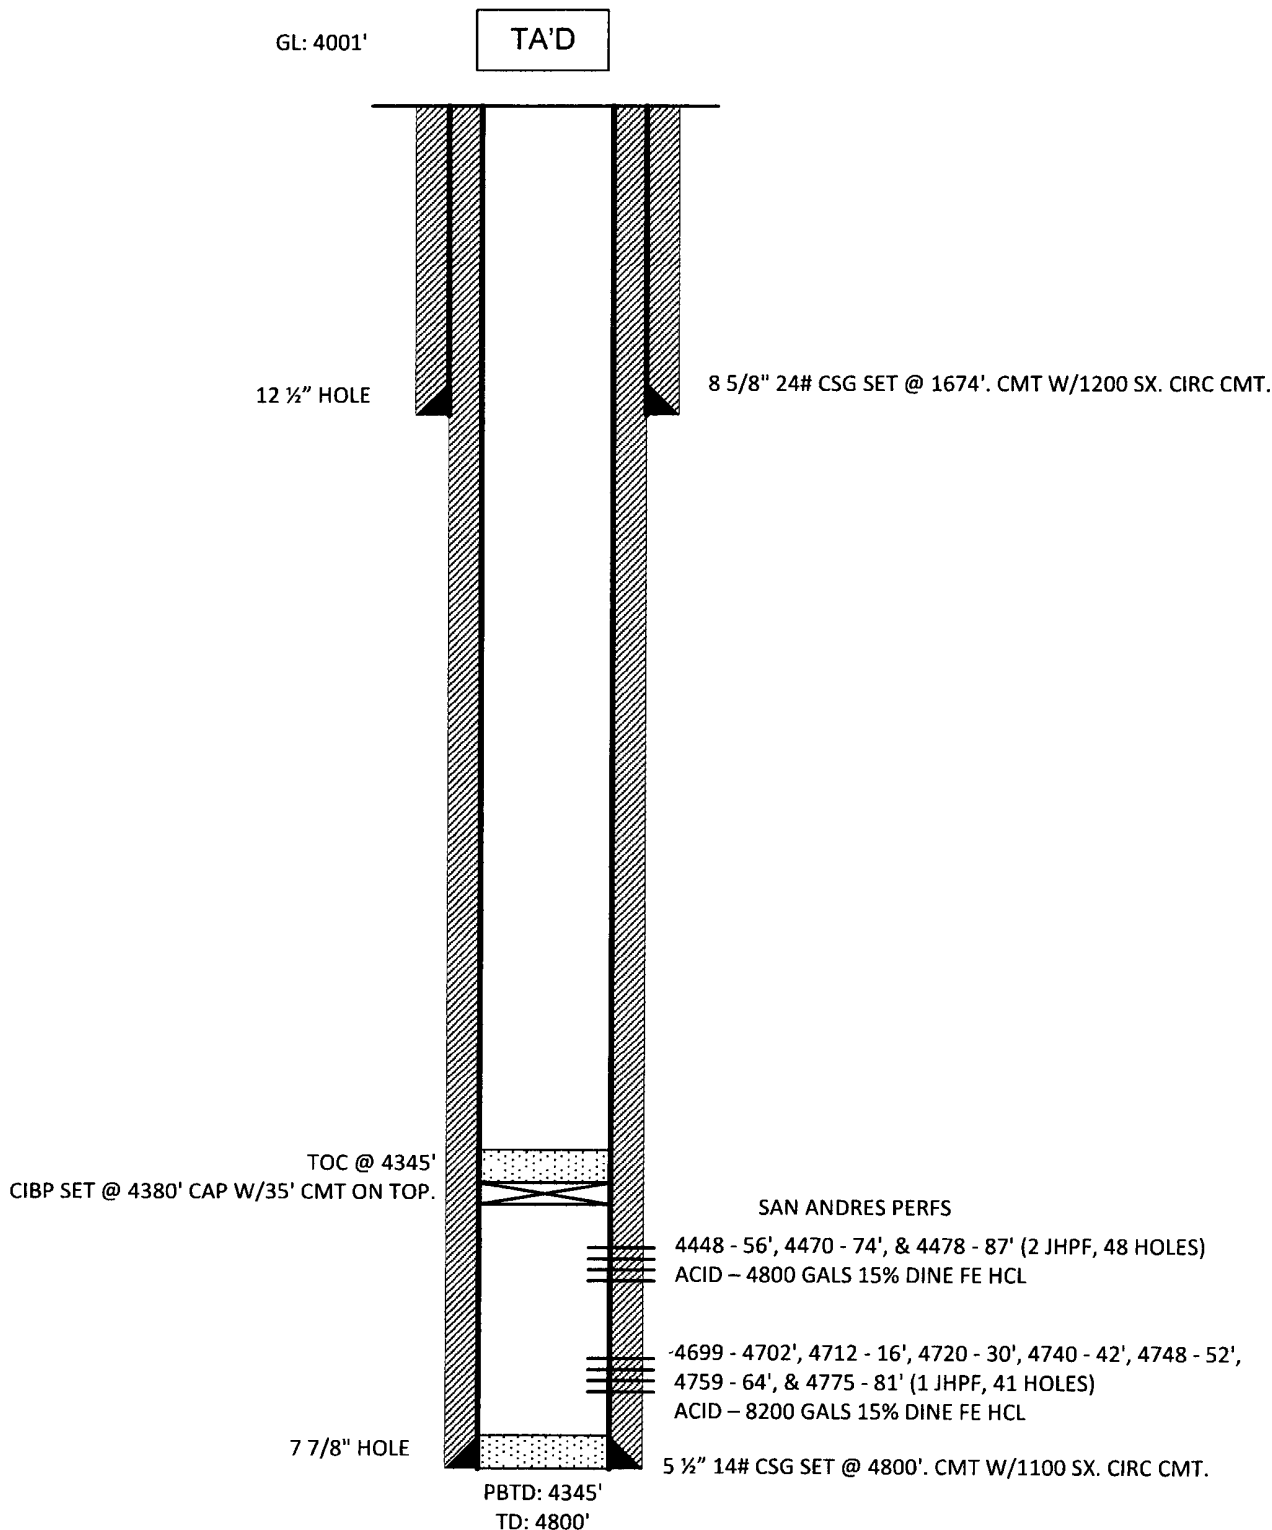

WELL NAME: BRIDGES STATE #188 TA'D
LOCATION: 2340' FNL & 2630' FWL, SEC 25, T 17S & R 34E
FORMATION: SAN ANDRES
SPUD DATE: 01-07-84
IP:

COUNTY/STATE: LEA, NM
LEASE: BRIDGES STATE
CURRENT STATS: TA'D
COMPL DATE: 02-13-84
API No: 30-025-28429

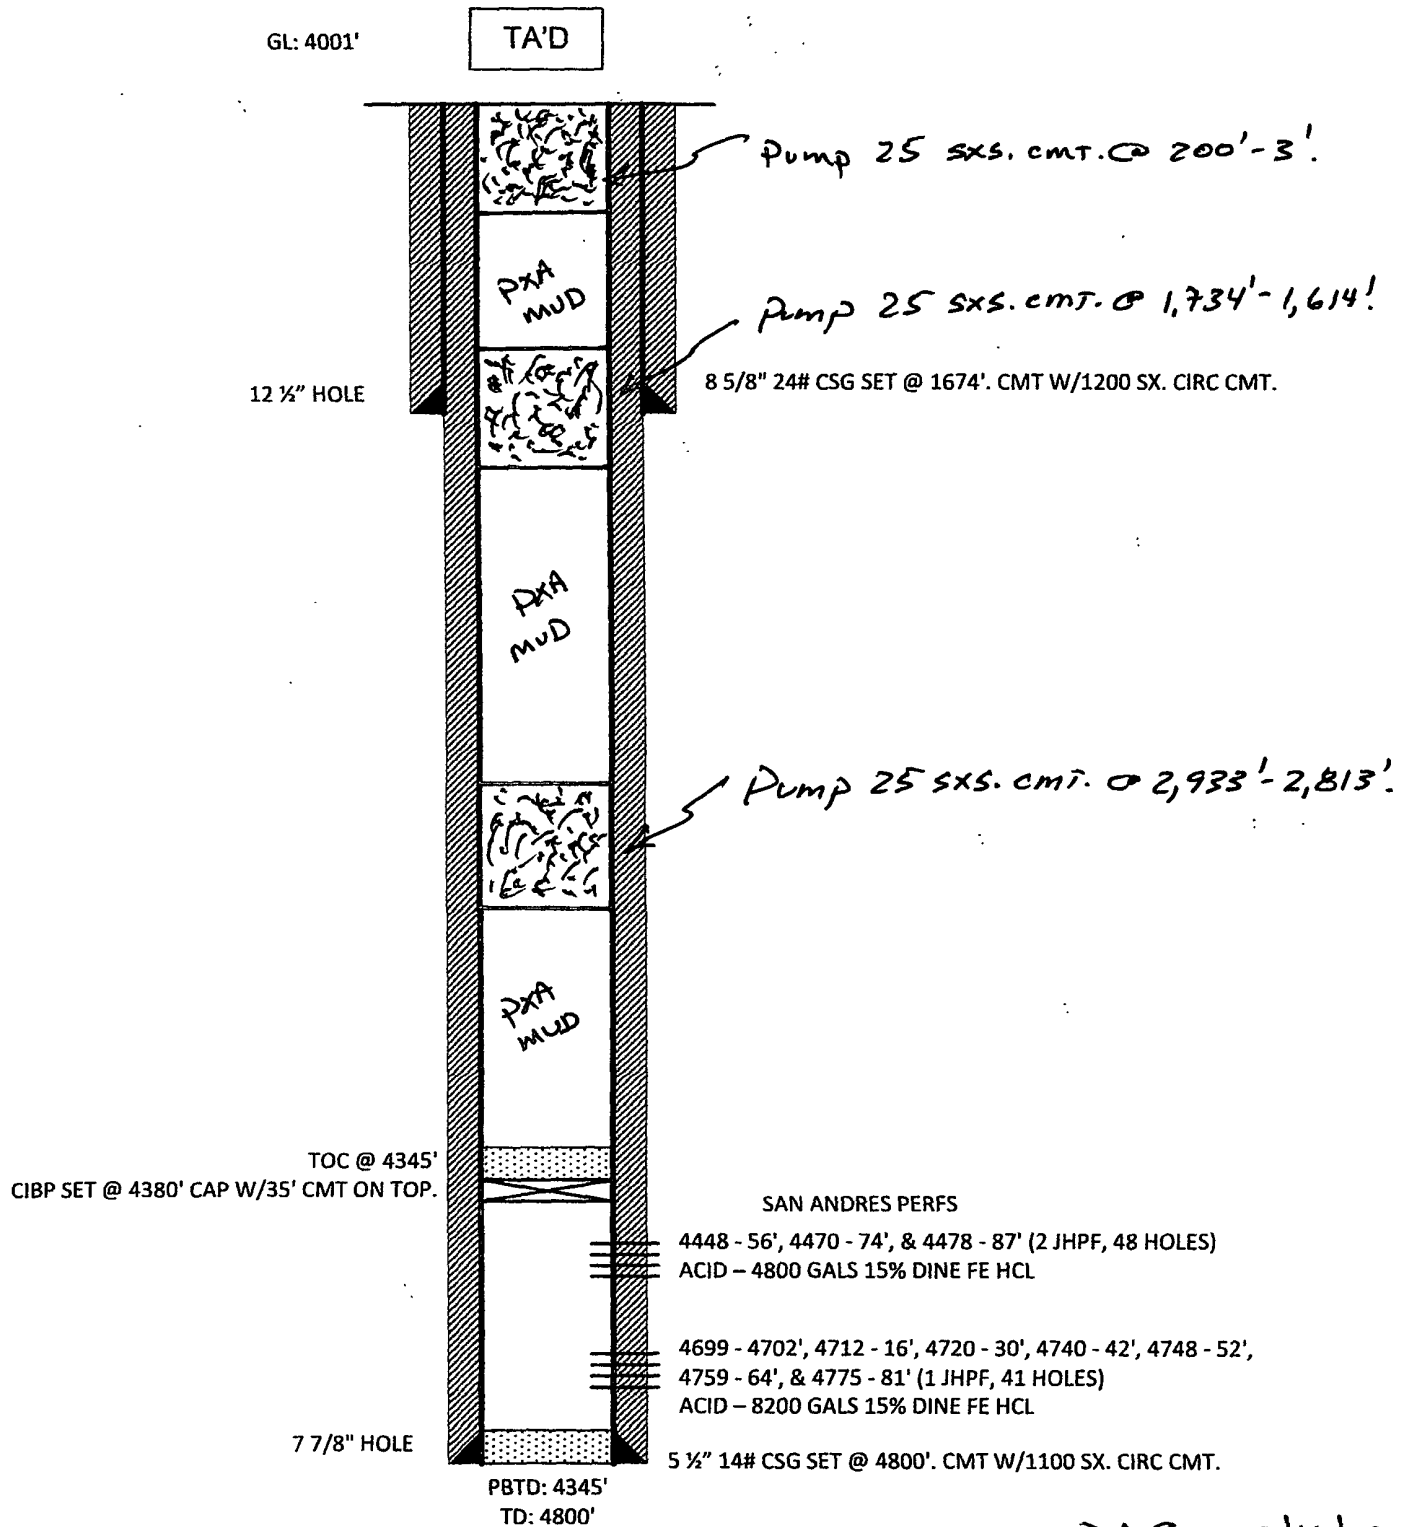

DAE 05/16/12

PREPARED BY: LIZ PLAISTED

DATE: 04-02-09