

Submit 1 Copy To Appropriate District
Office
District I
1625 N. French Dr., Hobbs, NM 88240
District II
1301 W. Grand Ave., Artesia, NM 88210
District III
1000 Rio Brazos Rd., Aztec, NM 87410
District IV
1220 S. St. Francis Dr., Santa Fe, NM
87505

State of New Mexico
Energy, Minerals and Natural Resources

Form C-103
October 13, 2009

HOBBS OGD

OIL CONSERVATION DIVISION
JUN 15 2012 220 South St. Francis Dr.
Santa Fe, NM 87505

RECEIVED

SUNDRY NOTICES AND REPORTS ON WELLS (DO NOT USE THIS FORM FOR PROPOSALS TO DRILL OR TO DEEPEN OR PLUG BACK TO A DIFFERENT RESERVOIR. USE "APPLICATION FOR PERMIT" (FORM C-101) FOR SUCH PROPOSALS)		WELL API NO. 30-025-11679
1. Type of Well: Oil Well ☒ Gas Well ☐ Other ☐		5. Indicate Type of Lease STATE ☐ FEE ☒
2. Name of Operator BETTIS, BOYLE & STOVALL		6. State Oil & Gas Lease No.
3. Address of Operator P.O BOX 1240, GRAHAM, TX 76450		7. Lease Name or Unit Agreement Name B T LANEHART
4. Well Location Unit Letter <u>G</u> : <u>2310</u> feet from the <u>NORTH</u> line and <u>2310</u> feet from the <u>EAST</u> line Section <u>21</u> Township <u>25S</u> Range <u>37E</u> NMPM LEA County		8. Well Number 005
11. Elevation (Show whether DR, RKB, RT, GR, etc.) 3075 GR		9. OGRID Number 002175
		10. Pool name or Wildcat Tansill Yates 7 Rvrs.

12. Check Appropriate Box to Indicate Nature of Notice, Report or Other Data

NOTICE OF INTENTION TO:

PERFORM REMEDIAL WORK ☐ PLUG AND ABANDON ☒
TEMPORARILY ABANDON ☐ CHANGE PLANS ☐
PULL OR ALTER CASING ☐ MULTIPLE COMPL ☐
DOWNHOLE COMMINGLE ☐

SUBSEQUENT REPORT OF:

REMEDIAL WORK ☐ ALTERING CASING ☐
COMMENCE DRILLING OPNS. ☐ P AND A ☐
CASING/CEMENT JOB ☐

OTHER: ☐

OTHER: ☐

13. Describe proposed or completed operations. (Clearly state all pertinent details, and give pertinent dates, including estimated date of starting any proposed work). SEE RULE 19.15.7.14 NMAC. For Multiple Completions: Attach wellbore diagram of proposed completion or recompletion.

B T LANEHART #5 12-3/4" 40# SURFACE @ 154' W/ 150 SX; 7" 20# PRODUCTION CASING @ 2755' CEMENT'D WITH 150 SX.,
DV TOOL @ 1294' CEMENT'D W/ 150 SX, 5-1/2" 14# LINER @ 2704-3143', CMT'D WITH 60 SX.
PERFS: 2894-2906, 3094-3110'

MIRU BCM & ASSOCIATES, INC.
MOVE IN 250 BBL. STEEL REVERSE TANK

TAG C.I.B.P. @ 2800', CIRCULATE HOLE WITH MUD LADEN FLUIDS

AT ^{2800'} 2650', SPOT 30 SX TAG at 2654' or better.

AT 1344', SPOT 30 SX TAG at 1254' or better

AT ^{204'} 200', CIRCULATE TO SURFACE AND FILL

HAUL LIQUIDS IN TANK TO SWD AS SET OUT IN C-144; PLACE DRY HOLE MARKER ON WELL.

Spud Date:

Rig Release Date:

The Oil Conservation Division
MUST BE NOTIFIED 24 Hours
Prior to the beginning of operations

I hereby certify that the information above is true and complete to the best of my knowledge and belief.

SIGNATURE Kyle Berend TITLE Regulatory Analyst DATE 06/12/12

Type or print name Kyle Berend E-mail address: kberend@bbsoil.com PHONE: 940-549-0780

For State Use Only

APPROVED BY: Mark Whitaker TITLE Compliance Officer DATE 6-19-2012

Conditions of Approval (if any):

JUN 19 2012

Date 05/29/12


BETTIS, BOYLE & STOVALL

Lease B.T. LANEHART Well No. 5 County LEA

Location G:2310 FNL 2300 FEL State NM

SEC 21, TOWNSHIP 25S, RANGE 37E Spud Date 9-15-55

GL 3075 DF _____ KB _____ Comp. Date _____

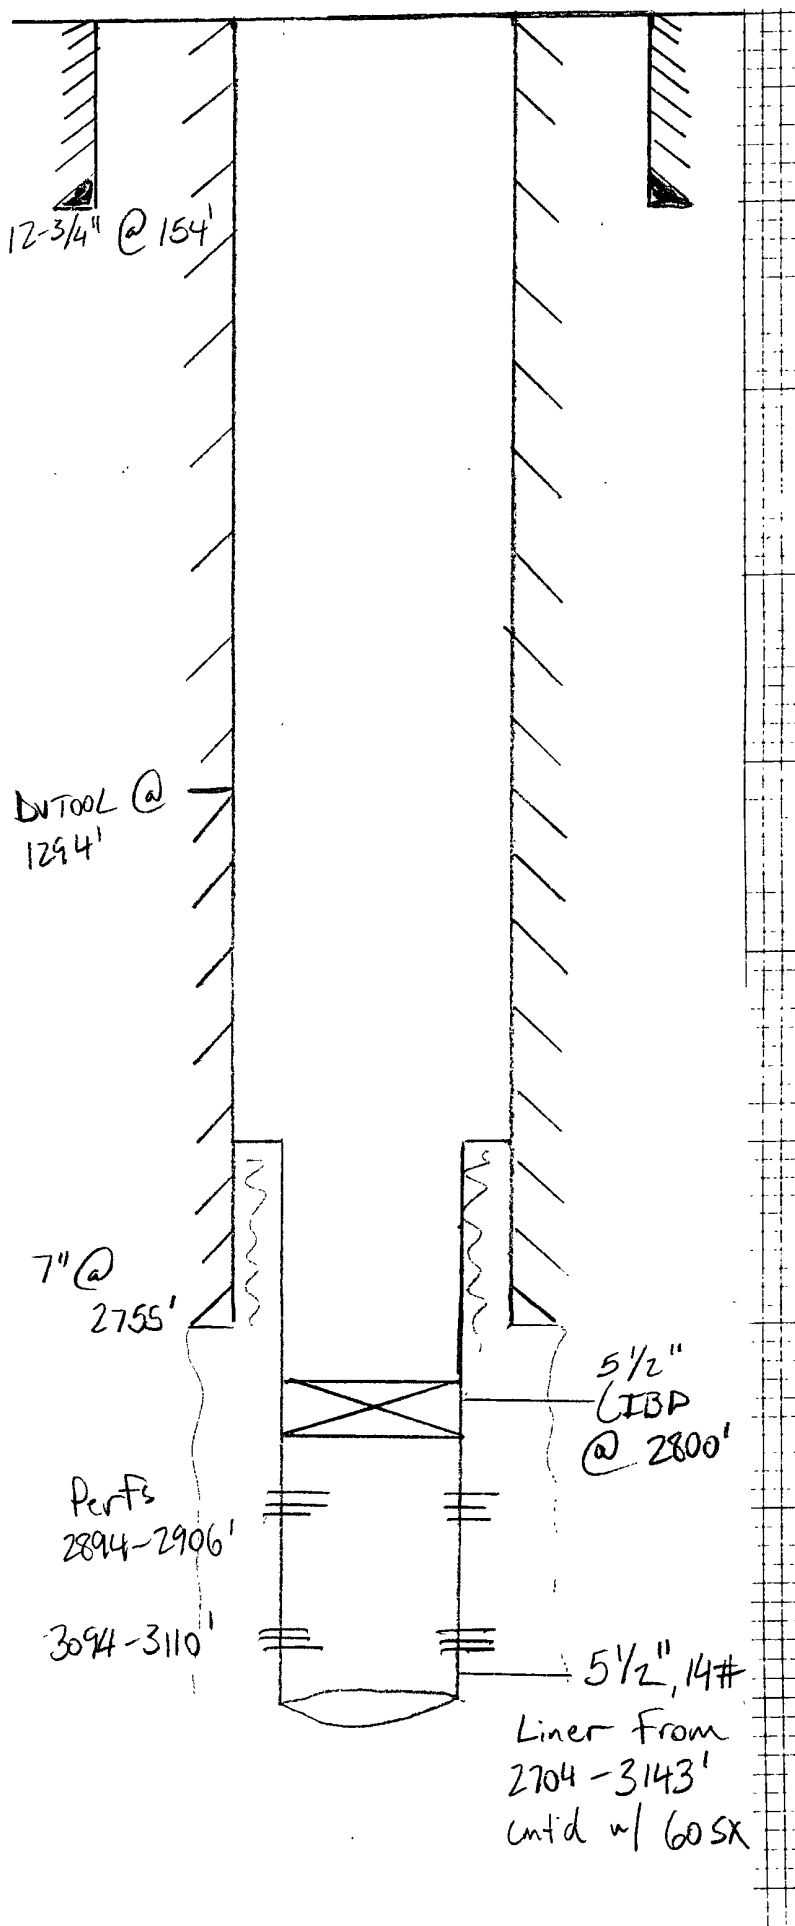

Conductor _____
Hole Size _____
Cement _____

Surface 12-3/4", 40# @ 154'
Hole Size 17"
Cement Cmt'd w/ 150 SX
CIRCULATED TO SURFACE

Prod. Csg. 7" 20# @ 2755'
Hole Size 8"
Cement Cmt'd w/ 150 SX
DV Tool @ 1294' + Cmt'd w/ 150 SX
Total Depth 3143' P.B. 2910'