

Submit 1 Copy To Appropriate District
Office
District I
1625 N. French Dr., Hobbs, NM 88240
District II
1301 W. Grand Ave., Artesia, NM 88210
District III
1000 Rio Brazos Rd., Aztec, NM 87410
District IV
1220 S. St. Francis Dr., Santa Fe, NM
87505

State of New Mexico
Energy, Minerals and Natural Resources

Form C-103
October 13, 2009

HOBBS OGD

JUN 15 2012

THE OIL CONSERVATION DIVISION
1220 South St. Francis Dr.
Santa Fe, NM 87505

WELL API NO. 30-025-25588
5. Indicate Type of Lease STATE ☐ FEE ☒
6. State Oil & Gas Lease No.
7. Lease Name or Unit Agreement Name B T LANEHART
8. Well Number 006
9. OGRID Number 002175
10. Pool name or Wildcat Langline matrix Tansil Yates 7 Rvrs. - On GR
11. Elevation (Show whether DR, RKB, RT, GR, etc.) 3080 GR

SUNDRY NO. RECEIVED REPORTS ON WELLS
(DO NOT USE THIS FORM FOR PROPOSALS TO DRILL OR TO DEEPEN OR PLUG BACK TO A
DIFFERENT RESERVOIR USE "APPLICATION FOR PERMIT" (FORM C-101) FOR SUCH
PROPOSALS)

1. Type of Well: Oil Well ☒ Gas Well ☐ Other ☐

2. Name of Operator
BETTIS, BOYLE & STOVALL

3. Address of Operator
P.O BOX 1240, GRAHAM, TX 76450

4. Well Location

Unit Letter B : 990 feet from the NORTH line and 1650 feet from the EAST line
Section 21 Township 25S Range 37E NMPM LEA County

11. Elevation (Show whether DR, RKB, RT, GR, etc.)
3080 GR

12. Check Appropriate Box to Indicate Nature of Notice, Report or Other Data

NOTICE OF INTENTION TO:

PERFORM REMEDIAL WORK ☐ PLUG AND ABANDON ☒
TEMPORARILY ABANDON ☐ CHANGE PLANS ☐
PULL OR ALTER CASING ☐ MULTIPLE COMPL ☐
DOWNHOLE COMMINGLE ☐

SUBSEQUENT REPORT OF:

REMEDIAL WORK ☐ ALTERING CASING ☐
COMMENCE DRILLING OPNS. ☐ P AND A ☐
CASING/CEMENT JOB ☐

OTHER: ☐

OTHER: ☐

13. Describe proposed or completed operations. (Clearly state all pertinent details, and give pertinent dates, including estimated date of starting any proposed work). SEE RULE 19.15.7.14 NMAC. For Multiple Completions: Attach wellbore diagram of proposed completion or recompletion.

B T LANEHART #6 8-5/8" 23# SURFACE @ 1079' W/ 300 SX CIRCULATED TO SURFACE
4-1/2" 9.5# PRODUCTION CASING @ 3537' CEMENT'D WITH 225 SX. T.O.C. 2564'
PERFS: 3472-80', 3435-40', 3416-22', 3400-06', 3372-76'

MIRU BCM & ASSOCIATES, INC.

MOVE IN 250 BBL. STEEL REVERSE TANK

TAG C.I.B.P. @ 3300', CIRCULATE HOLE WITH MUD LADEN FLUIDS

AT 1129', PERF & SQUEEZE 35 SX. TAG at 1029' or Better

AT 200', PERF & CIRCULATE TO SURFACE AND FILL

HAUL LIQUIDS IN TANK TO SWD AS SET OUT IN C-144; PLACE DRY HOLE MARKER ON WELL

Spud Date:

Rig Release Date:

The Oil Conservation Division
MUST BE NOTIFIED 24 Hours
Prior to the beginning of operations

I hereby certify that the information above is true and complete to the best of my knowledge and belief.

SIGNATURE Kyle Berend TITLE Regulatory Analyst DATE 06/12/12

Type or print name Kyle Berend E-mail address: kberend@bbsoil.com PHONE: 940-549-0780

For State Use Only

APPROVED BY: Mark Whittem TITLE Compliance Officer DATE 6-19-2012

Conditions of Approval (if any):

JUN 19 2012

Date 05/29/12


BETTIS, BOYLE & STOVALL

Lease B.T. LANEHART Well No. 6 County LEA


Location Unit B; 990' FNL 1650' FEL State NM

Sec 21, Township 25S, Range 37E Spud Date 09/07/77

GL 3080 DF _____ KB _____ Comp. Date _____

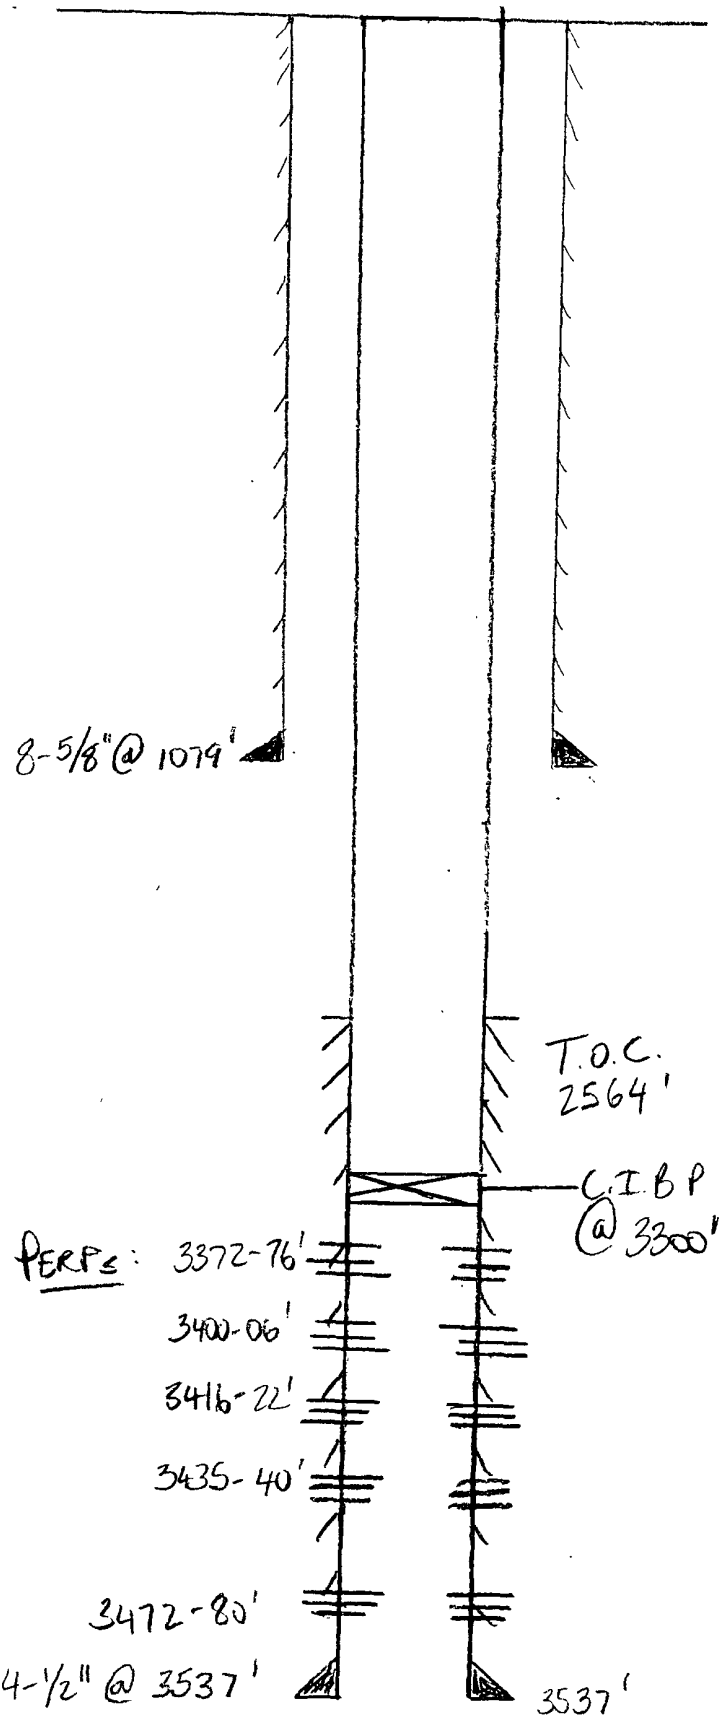

Conductor	_____
Hole Size	_____
Cement	_____
Surface	<u>8-5/8", 23# @ 1079'</u>
Hole Size	<u>12-1/4"</u>
Cement	<u>300 SX Class 'C'</u>
CIRCULATE	_____

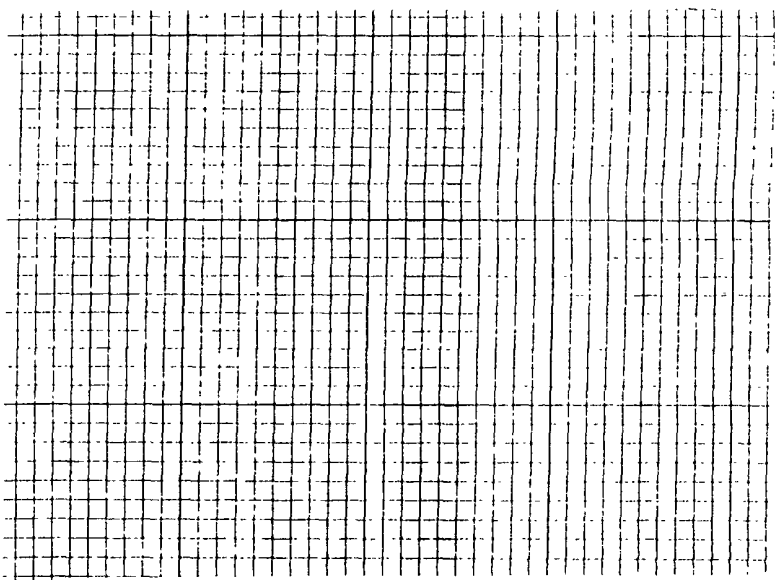

Prod. Csg.	<u>4-1/2", 9.5# @ 3537'</u>
Hole Size	<u>7-7/8"</u>
Cement	<u>225 SX</u>
T.O.C.	<u>@ 2564'</u>
Total Depth	<u>3537' P.B. 3498'</u>