

Submit 1 Copy To Appropriate District Office
District I
1625 N French Dr., Hobbs, NM 88240
District II
1301 W. Grand Ave., Artesia, NM 88210
District III
1000 Rio Brazos Rd., Aztec, NM 87410
District IV
1220 S St. Francis Dr., Santa Fe, NM 87505

State of New Mexico
Energy, Minerals and Natural Resources

Form C-103
October 13, 2009

OIL CONSERVATION DIVISION
1220 South St. Francis Dr.
Santa Fe, NM 87505

WELL API NO. 30-025-11664
5. Indicate Type of Lease STATE ☐ FEE ☒
6. State Oil & Gas Lease No.
7. Lease Name or Unit Agreement Name B M JUSTIS "A"
8. Well Number 006
9. OGRID Number 002175
10. Pool name or Wildcat Tensill Yates 7 Rvrs.

SUNDRY NOTICES AND REPORTS ON WELLS
(DO NOT USE THIS FORM FOR PROPOSALS TO DRILL OR TO DEEPEN OR PLUG BACK TO A DIFFERENT RESERVOIR. USE "APPLICATION FOR PERMIT" (FORM C-101) FOR SUCH PROPOSALS.)

1. Type of Well: Oil Well ☒ Gas Well ☐ Other

2. Name of Operator
BETTIS, BOYLE & STOVALL

3. Address of Operator
P.O BOX 1240, GRAHAM, TX 76450

4. Well Location

Unit Letter H : 2310 feet from the NORTH line and 330 feet from the EAST line
Section 20 Township 25S Range 37E NMPM LEA County

11. Elevation (Show whether DR, RKB, RT, GR, etc.)
3057 DR

12. Check Appropriate Box to Indicate Nature of Notice, Report or Other Data

NOTICE OF INTENTION TO:

PERFORM REMEDIAL WORK ☒ PLUG AND ABANDON ☐
TEMPORARILY ABANDON ☐ CHANGE PLANS ☐
PULL OR ALTER CASING ☐ MULTIPLE COMPL ☐
DOWNHOLE COMMINGLE ☐

OTHER: ☐

SUBSEQUENT REPORT OF:

REMEDIAL WORK ☐ ALTERING CASING ☐
COMMENCE DRILLING OPNS. ☐ P AND A ☐
CASING/CEMENT JOB ☐

OTHER: ~~TEMPORARILY ABANDON~~ ☐

13. Describe proposed or completed operations. (Clearly state all pertinent details, and give pertinent dates, including estimated date of starting any proposed work). SEE RULE 19.15.7.14 NMAC. For Multiple Completions: Attach wellbore diagram of proposed completion or recompletion.

B M JUSTIS "A" #6 12-3/4", 40# @ 121' CIRC TO SURFACE - 8-5/8" SURFACE CSG, 28# @ 1181' CMT W/ 60 SX
7", 20# @ 3056' CMT W/ 100 SX - 5-1/2" LINER FROM 3040-3310' CMT W/ 25 SX
C.I.B.P. @ 2840' OPEN HOLE: 3310-3332' PERFS: 2890-2928'

- 1) M.I.R.U. P.U.
- 2) P.U. 2-3/8" TBG AND 6" DRILL COLLARS & 6-1/4" BIT & DRILL OUT C.I.B.P. @ 2840' - CLEAN OUT TO +/- 3330-TD
- 3) P.O.O.H. W/ 2-3/8" TBG & COLLARS - R.U. WIRELINE & PERF FROM 3200-3284' - R.D. WIRELINE
- 4) R.I.H. W/ 5-1/2" PKR & SET @ +/- 3100' - SWAB WELL DOWN - R.U. & ACIDIZE W/ 2000 GAL 15 % NEFE
- 5) SWAB WELL DOWN - CHECK FLUID ENTRY
- 6) FRAC WELL - DEPENDS ON FLUID ENTRY
- 7) SWAB TEST WELL
- 8) HOOK UP TO PUMPING UNIT & TEST ✓

Spud Date:

Rig Release Date:

I hereby certify that the information above is true and complete to the best of my knowledge and belief.

SIGNATURE Kyle Berend TITLE Regulatory Analyst DATE 07/13/12

Type or print name Kyle Berend E-mail address: kberend@bbsoil.com PHONE: 940-549-0780

For State Use Only

APPROVED BY [Signature] TITLE Dist. Mgr DATE 7-19-2012

Condition of Approval: the operator shall give 24 hour notice to the appropriate District office before work begins

JUL 19 2012

HOBBS OCD

JUL 17

Date 05/29/12

BETTIS, BOYLE & STOVALL


RECEIVED

Lease B.M. JUSTIS Well No. 6-A County LEA

Location Unit H, 2310' FNL 330' FEL State NM

Section 20, Township 25S, Range 37E Spud Date 11/01/54

GL 3057 DF _____ KB _____ Comp. Date 12/27/54

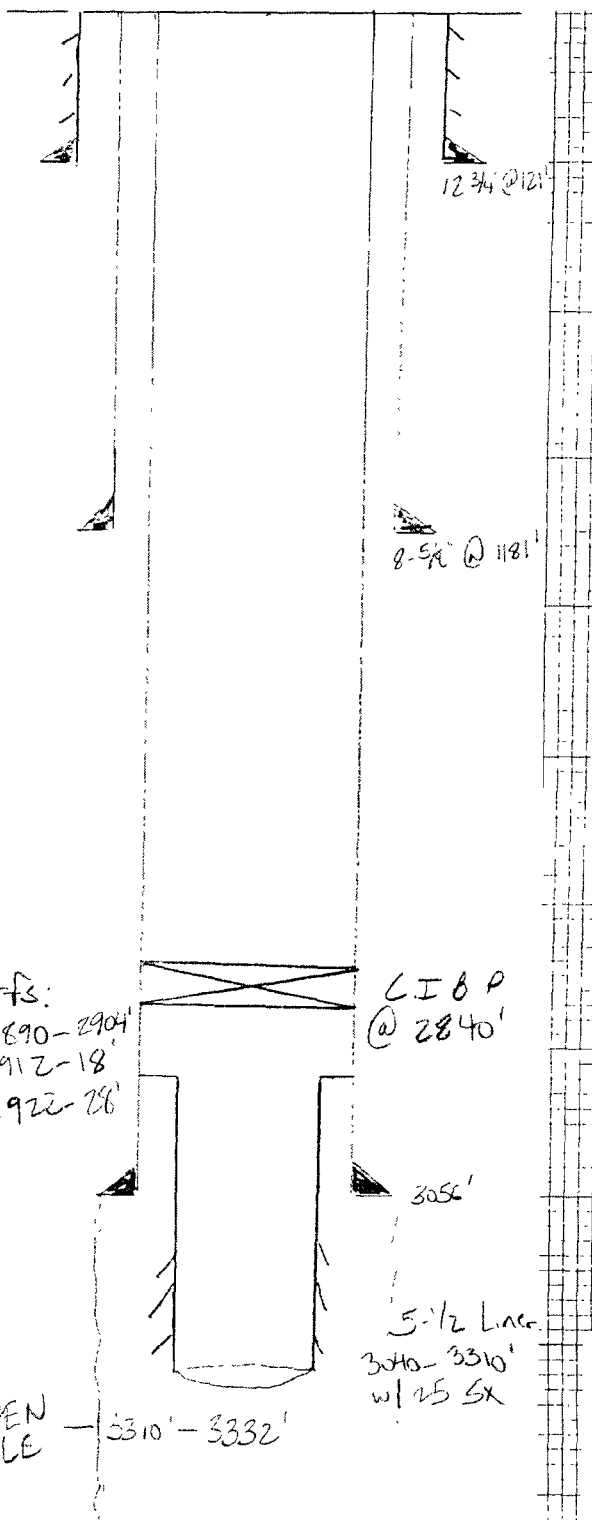

Conductor 12-3/4" 40# @ 121'
Hole Size _____
Cement 100 SX C.I.B. to Sur

Surface 8-5/8" 28# @ 1181'
Hole Size _____
Cement 60 SX

Prod. Csg 7" 20# @ 3056'
Hole Size _____
Cement 100 SX

Total Depth 3332'