

**HOBBS OCD****DISTRICT I**1625 N. French Dr., Hobbs, NM 88240  
Phone (575) 393-6161 Fax: (575) 393-0720**DISTRICT II**811 S. First St., Artesia, NM 88210  
Phone (575) 748-1283 Fax: (575) 748-9720**DISTRICT III**1000 Rio Brazos Rd., Aztec, NM 87410  
Phone (505) 334-6178 Fax: (505) 334-6170**DISTRICT IV**1220 S. St. Francis Dr., Santa Fe, NM 87505  
Phone (505) 478-3480 Fax: (505) 478-3482State of New Mexico  
Energy, Minerals and Natural Resources DepartmentForm C-102  
Revised August 1, 2011Submit one copy to appropriate  
District Office**OIL CONSERVATION DIVISION**1220 South St. Francis Dr.  
Santa Fe, New Mexico 87505**WELL LOCATION AND ACREAGE DEDICATION PLAT**☐ AMENDED REPORT

API Number <b>30-025-40737</b>	Pool Code <b>62120</b>	Pool Name <b>Vacuum Glorieta</b>
Property Code <b>31257</b>	Property Name <b>VACUUM GLORIETA EAST UNIT</b>	Well Number <b>25-32</b>
OGRID No. <b>217817</b>	Operator Name <b>CONOCO PHILLIPS</b>	Elevation <b>3968'</b>

**Surface Location**

UL or lot No.	Section	Township	Range	Lot Idn	Feet from the	North/South line	Feet from the	East/West line	County
E	32	17 S	35 E		1695	NORTH	723	WEST	LEA

**Bottom Hole Location If Different From Surface**


UL or lot No.	Section	Township	Range	Lot Idn	Feet from the	North/South line	Feet from the	East/West line	County
Dedicated Acres <b>40</b>	Joint or Infill	Consolidation Code	Order No.						

NO ALLOWABLE WILL BE ASSIGNED TO THIS COMPLETION UNTIL ALL INTERESTS HAVE BEEN CONSOLIDATED  
OR A NON-STANDARD UNIT HAS BEEN APPROVED BY THE DIVISION

	<b>SURFACE LOCATION</b> Lat - N 32°47'38.71" Long - W 103°29'10.08" NMSPCE- E 801674.667 (NAD-83) Lat - N 32°47'38.26" Long - W 103°29'08.29" NMSPCE- E 760495.716 (NAD-27)	<b>OPERATOR CERTIFICATION</b> I hereby certify that the information contained herein is true and complete to the best of my knowledge and belief, and that this organization either owns a working interest or unleased mineral interest in the land including the proposed bottom hole location or has a right to drill this well at this location pursuant to a contract with an owner of such a mineral or working interest, or to a voluntary pooling agreement or a compulsory pooling order heretofore entered by the division. Susan B. Maunder 8/29/12 Signature Date Susan B. Maunder Printed Name Susan.B.Maunder@conocophillips.com Email Address
		<b>SURVEYOR CERTIFICATION</b> I hereby certify that the well location shown on this plat was plotted from field notes of actual surveys made by me or under my supervision, and that the same is true and correct to the best of my belief.
		Date Surveyed Signature & Seal of Professional Surveyor 
		Certificate No. Gary L. Jones 7977 BASIN SURVEYS 26934

SEP 04 2012

SECTION 32, TOWNSHIP 17 SOUTH, RANGE 35 EAST, N.M.P.M.,  
LEA COUNTY, WELL PAD VACINITY, NEW MEXICO.

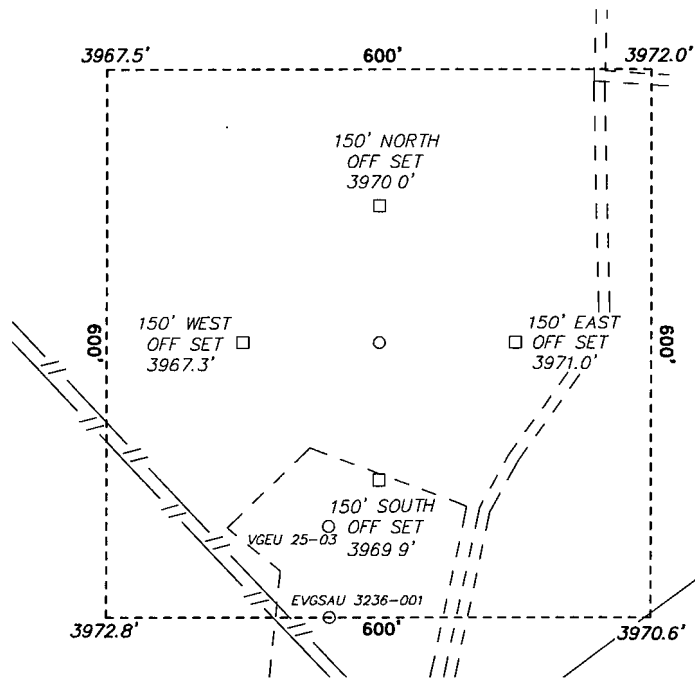

CONOCO PHILLIPS  
VACUUM GLORIETA EAST UNIT #25-32  
ELEV. - 3968'  
Lat - N 32°47'38.71"  
Long - W 103°29'10.08"  
NMSPCE- N 653663.355  
E 801674.667  
(NAD-83)  
Lat - N 32°47'38.26"  
Long - W 103°29'08.29"  
NMSPCE- N 653598.380  
E 760495.716  
(NAD-27)

200 0 200 400 FEET  
SCALE: 1" = 200'

ConocoPhillips


REF: VACUUM GLORIETA EAST UNIT #25-32 / WELL PAD VACINITY  
THE VACUUM GLORIETA EAST UNIT #25-32 LOCATED 1695'  
FROM THE NORTH LINE AND 723' FROM THE WEST LINE OF  
SECTION 32, TOWNSHIP 17 SOUTH, RANGE 35 EAST,  
N.M.P.M., LEA COUNTY, NEW MEXICO.

**BASIN SURVEYS** P.O. BOX 1786 - HOBBS, NEW MEXICO

W.O. Number: 26934 Drawn By. J. SMALL

Date: 07-16-2012 Disk: JMS 26934

Survey Date: 07-13-2012 Sheet 2

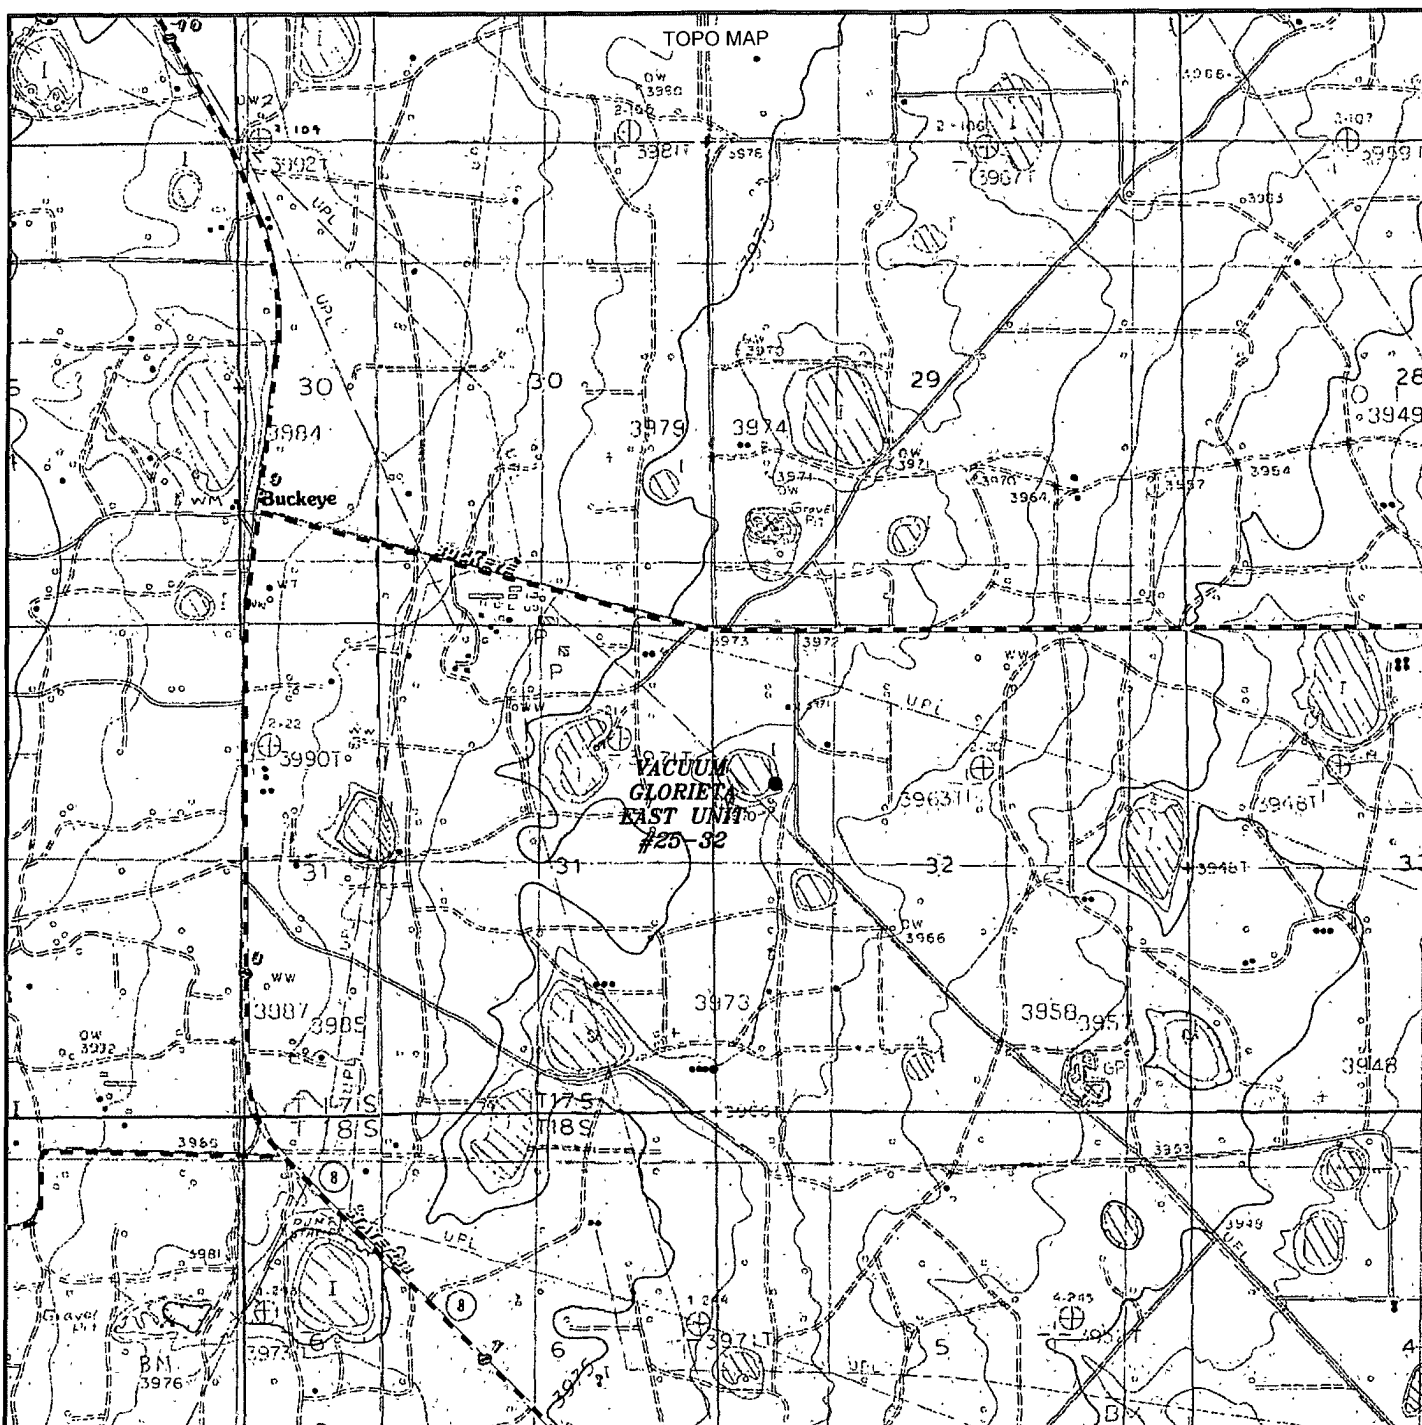

# VACUUM GLORIETA EAST UNIT #25-32

Located 1695' FNL and 723' FWL

Section 32, Township 17 South, Range 35 East,  
N.M.P.M., Lea County, New Mexico.

**basin  
surveys**

focused on excellence  
in the oilfield

P.O. Box 1786  
1120 N. West County Rd.  
Hobbs, New Mexico 88241  
(575) 393-7316 - Office  
(575) 392-2206 - Fax  
basinsurveys.com

W.O. Number: JMS 26934

Survey Date: 07-13-2012

Scale: 1" = 2000'

Date: 07-16-2012

**ConocoPhillips**

Sheet

3