

District I - (575) 393-6161
1625 N French Dr, Hobbs, NM 88240
District II - (575) 748-1283
811 S First St, Artesia, NM 88210
District III - (505) 334-6178
1000 Rio Brazos Rd, Aztec, NM 87410
District IV - (505) 476-3460
1220 S St Francis Dr, Santa Fe, NM
87505

HOBBS OCD
NOV 14 2012
RECEIVED

OIL CONSERVATION DIVISION
1220 South St. Francis Dr.
Santa Fe, NM 87505

SUNDRY NOTICES AND REPORTS ON WELLS (DO NOT USE THIS FORM FOR PROPOSALS TO DRILL OR TO DEEPEN OR PLUG BACK TO A DIFFERENT RESERVOIR. USE "APPLICATION FOR PERMIT" (FORM C-101) FOR SUCH PROPOSALS)		WELL API NO. 30-025-37700 ✓
1. Type of Well: Oil Well ☒ Gas Well ☐ Other ☐		5. Indicate Type of Lease STATE ☒ FEE ☐
2. Name of Operator Yates Petroleum Corporation		6. State Oil & Gas Lease No. V-6132
3. Address of Operator 105 South Fourth Street, Artesia, NM 88210		7. Lease Name or Unit Agreement Name Big Hat BKK State ✓
4. Well Location Unit Letter <u>C</u> : <u>800</u> feet from the <u>North</u> line and <u>1980</u> feet from the <u>West</u> line Section <u>11</u> Township <u>16S</u> Range <u>33E</u> NMPM <u>Lea</u> County		8. Well Number 7 ✓
11. Elevation (Show whether DR, RKB, RT, GR, etc.) 4200'GR		9. OGRID Number 025575 ✓
10. Pool name or Wildcat Hume; Queen, West		

12. Check Appropriate Box to Indicate Nature of Notice, Report or Other Data

NOTICE OF INTENTION TO:

PERFORM REMEDIAL WORK ☐ PLUG AND ABANDON ☒
TEMPORARILY ABANDON ☐ CHANGE PLANS ☐
PULL OR ALTER CASING ☐ MULTIPLE COMPL ☐
DOWNHOLE COMMINGLE ☐

SUBSEQUENT REPORT OF:

REMEDIAL WORK ☐ ALTERING CASING ☐
COMMENCE DRILLING OPNS. ☐ P AND A ☐
CASING/CEMENT JOB ☐

OTHER: ☐

OTHER: ☐

13. Describe proposed or completed operations. (Clearly state all pertinent details, and give pertinent dates, including estimated date of starting any proposed work). SEE RULE 19.15.7.14 NMAC. For Multiple Completions: Attach wellbore diagram of proposed completion or recompletion.

Yates Petroleum Corporation plans to plug and abandon this well as follows:

1. MIRU. Spot a 110 sx Class "C" cement plug from 3830'-3517'. WOC and tag. Circulated hole with 9.5 ppg plugging mud.
2. Spot a 35 sx cement plug across surface casing shoe from 480'-380'. WOC and tag. Spot a 70 sx cement plug at surface.
3. Cut off wellhead. Install marker. Clean location.

from 660' to surface
Spot 35 sx Cmt
Plug @ 1500'

Wellbore schematics attached

Oil Conservation Division - Hobbs office **Must be Notified**
24 hours prior to the beginning of Plugging Operations begin

Spud Date:

Rig Release Date:

I hereby certify that the information above is true and complete to the best of my knowledge and belief.

SIGNATURE Tina Huerta TITLE Regulatory Reporting Supervisor DATE November 12, 2012

Type or print name Tina Huerta E-mail address: tinah@yatespetroleum.com PHONE: 575-748-4168

For State Use Only


APPROVED B
Conditions of Approval any):

TITLE Dist. Mgr. DATE 11-15-2012

NOV 15 2012

Well Name: Big Hat BKK State #7		Field:	
Location: 800' FNL & 1980' FWL Sec.11-16S-33E Lea Co, NM			
GL: 4200'	Zero:	AGL:	KB: 4219'
Spud Date:		Completion Date:	
Comments:			

Casing Program	
Size/Wt/Grade/Conn	Depth
13 3/8" 48# H40	430'
9 5/8" 36&40#J55&HCK55	6000'
5 1/2" 17# J55 & P110	13461'

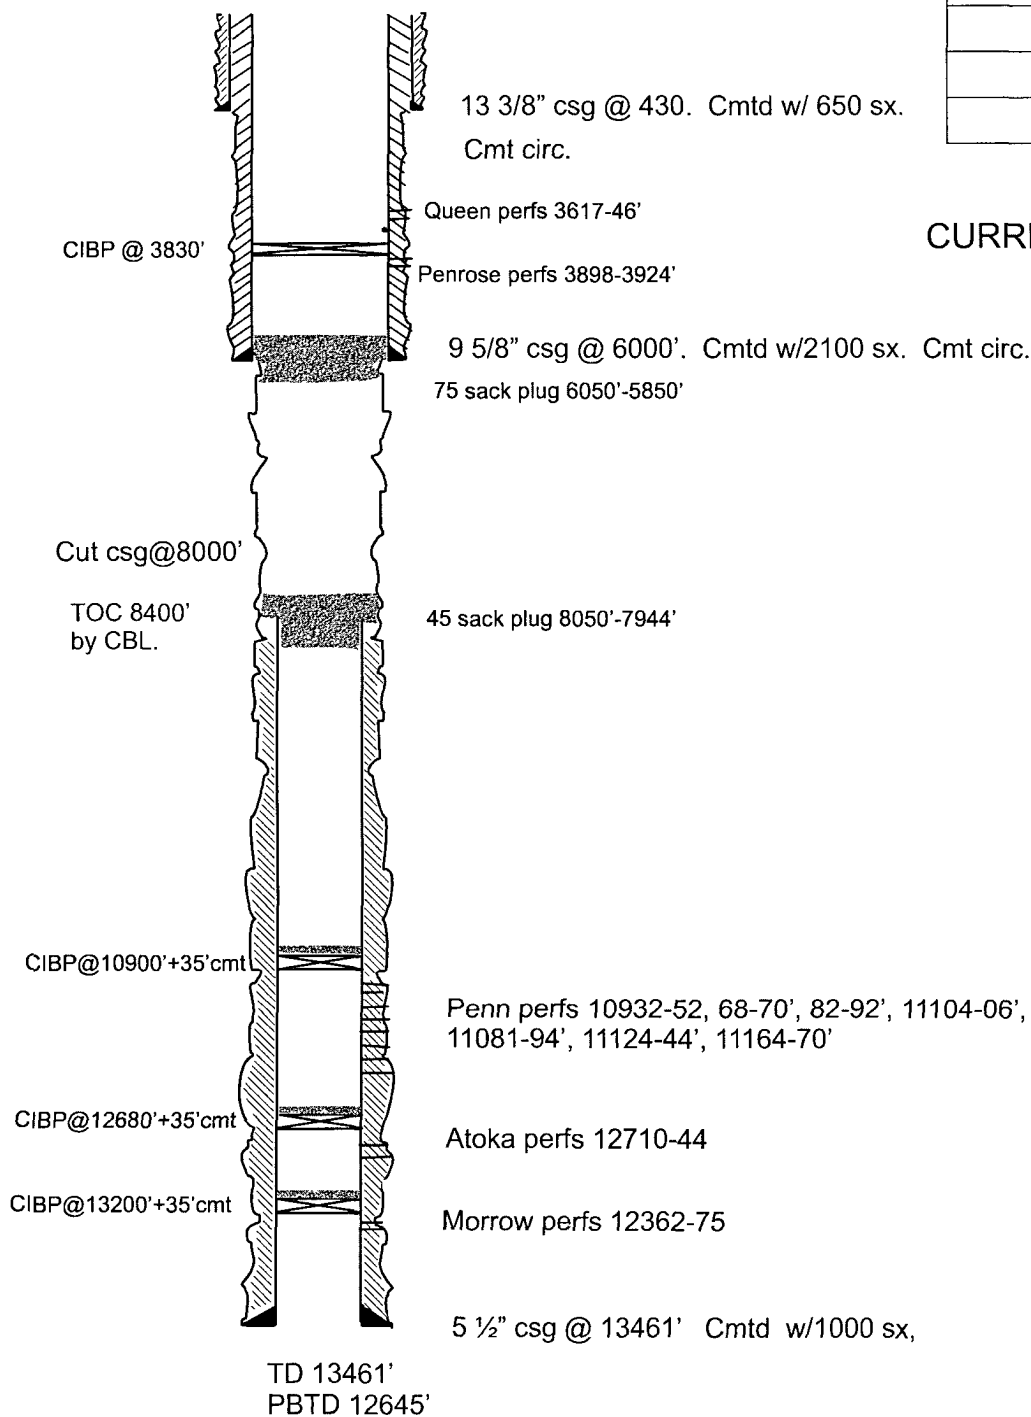


CURRENT CONFIGURATION

Date: 11/12/12

BigHat7B

Well Name: Big Hat BKK State #7		Field:	
Location: 800' FNL & 1980' FWL Sec.11-16S-33E Lea Co, NM			
GL: 4200'	Zero:	AGL:	KB: 4219'
Spud Date:		Completion Date:	
Comments:			

Casing Program	
Size/Wt/Grade/Conn	Depth
13 3/8" 48# H40	430'
9 5/8" 36&40#J55&HCK55	6000'
5 1/2" 17# J55 & P110	13461'

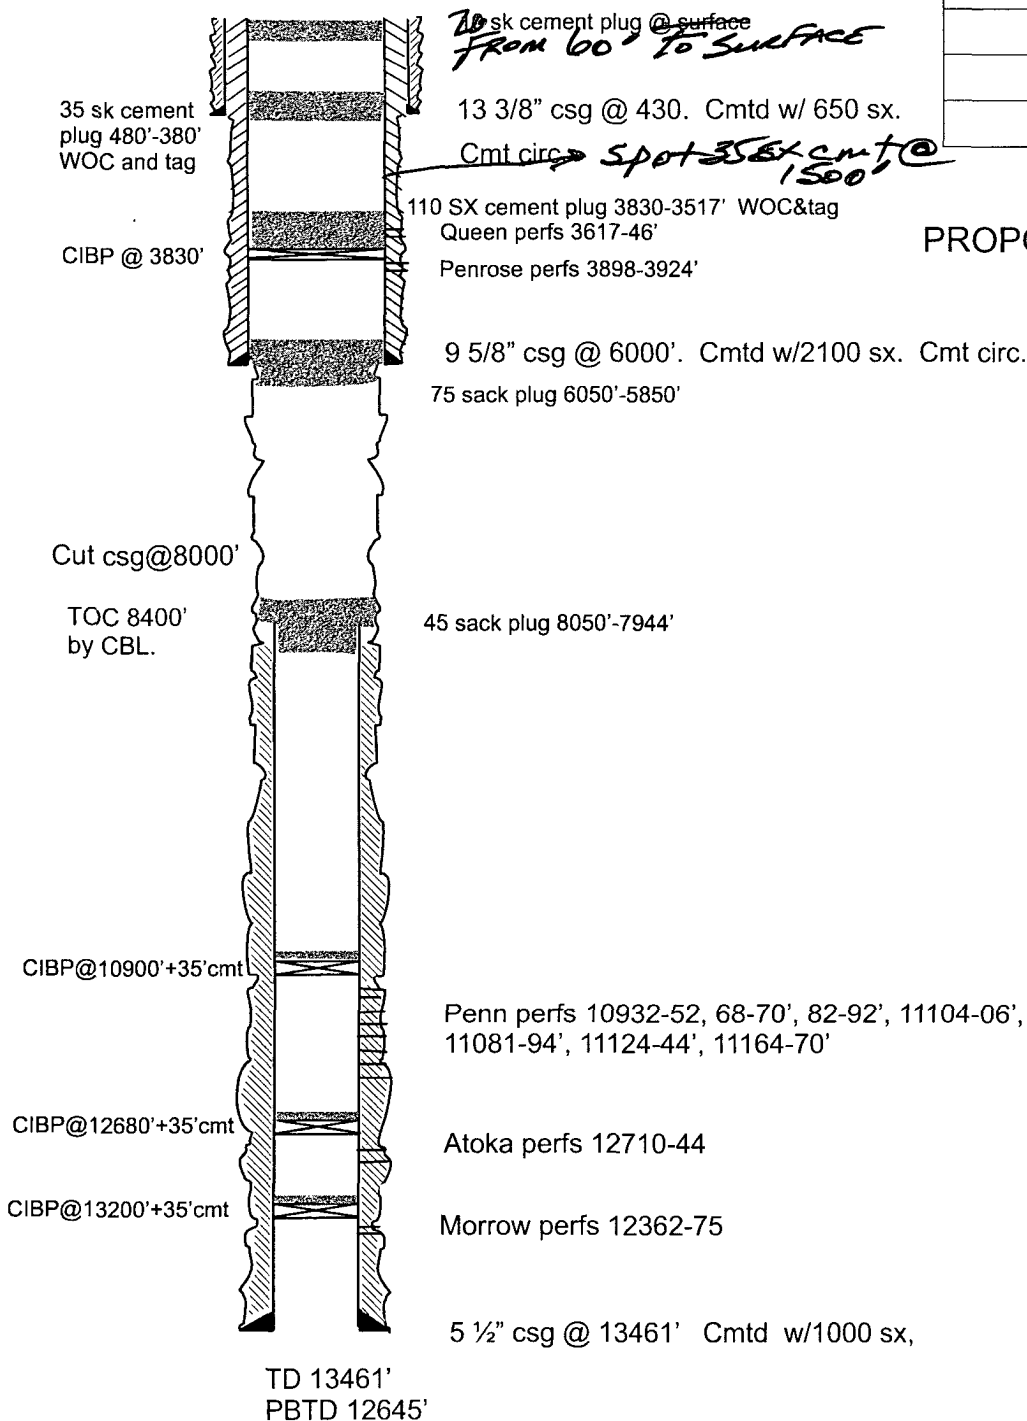

PROPOSED CONFIGURATION

Date: 11/12/12

BigHat7c