

Submit 3 Copies To Appropriate District
Office
District I
1625 N. French Dr., Hobbs, NM 87240
District II
811 South First, Artesia, NM 87210
District III
1000 Rio Brazos Rd., Aztec, NM 87410
District IV
2040 South Pacheco, Santa Fe, NM 87505

State of New Mexico
Energy, Minerals and Natural Resources

Form C-103
Revised March 25, 1999

OIL CONSERVATION DIVISION
2040 South Pacheco
Santa Fe, NM 87505

WELL API NO.	30-025-28852
5. Indicate Type of Lease STATE ☒ FEE ☐	
6. State Oil & Gas Lease No. E-6347	
7. Lease Name or Unit Agreement Name State 35	
8. Well No. 1	
9. Pool name or Wildcat Cass South Strawn	

SUNDRY NOTICES AND REPORTS ON WELLS
(DO NOT USE THIS FORM FOR PROPOSALS TO DRILL OR TO DEEPEN OR PLUG BACK TO A
DIFFERENT RESERVOIR. USE "APPLICATION FOR PERMIT" (FORM C-101) FOR SUCH
PROPOSALS.)

1. Type of Well: Oil Well ☒ Gas Well ☐ Other ☐	
2. Name of Operator John H. Hendrix Corporation	
3. Address of Operator P. O. Box 3040 Midland TX 79702-3040	
4. Well Location Unit Letter: P : 660 feet from the South line and 660 feet from the East line Section 35 Township 20S Range 37E NMPM County Lea	
10. Elevation (Show whether DR, RKB, RT, GR, etc.)	

11. Check Appropriate Box to Indicate Nature of Notice, Report or Other Data

NOTICE OF INTENTION TO:	SUBSEQUENT REPORT OF:
PERFORM REMEDIAL WORK ☐ PLUG AND ABANDON ☒	REMEDIAL WORK ☐ ALTERING CASING ☐
TEMPORARILY ABANDON ☐ CHANGE PLANS ☐	COMMENCE DRILLING OPNS. ☐ PLUG AND ABANDONMENT ☐
PULL OR ALTER CASING ☐ MULTIPLE COMPLETION ☐	CASING TEST AND CEMENT JOBS ☐
OTHER: ☐	OTHER: ☐

12. Describe proposed or completed operations. (Clearly state all pertinent details, and give pertinent dates, including estimated date of starting and proposed work). SEE RULE 1103. For Multiple Completions: Attach diagram of proposed completion or recompletion.

1. Set CIBP at 7600' + 35' cement. Strawn perms. 7619 - 7823'.
2. Set CIBP at 6930' + 35' cement. Abo squeezed perms. 7175' - 7570'. -TAG
3. Circ. hole w/ 9# gelled brine.
4. Spot 25 sx. Class C cement 3740 - 3640'.
Spot 33 sx. Class C cement 1360 - 1260'. -TAG
Spot 20 sx. Class C cement 55' to surface.
5. Install P&A marker. Rig down.

THE COMMISSION MUST BE NOTIFIED 24
HOURS PRIOR TO THE BEGINNING OF
PLUGGING OPERATIONS FOR THE C-103
TO BE APPROVED.

I hereby certify that the information above is true and complete to the best of my knowledge and belief.

SIGNATURE Ronnie H. Westbrook TITLE Vice President DATE 04/01/2003

Type or print name Ronnie H. Westbrook

Telephone No. (915)684-6631

(This space for State use)

APPROVED BY Harry W. Wink TITLE OC FIELD REPRESENTATIVE II/STAFF MANAGER DATE APR 04 2003

Conditions of approval, if any:



State 35 No. 1

Elevation: 3471' GL

"Zero": 17' AGL

660' FSL & 660' FEL

Sec. 35, T-20S, R-37E

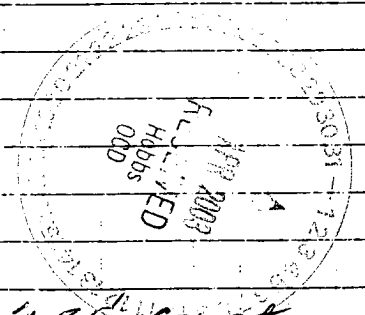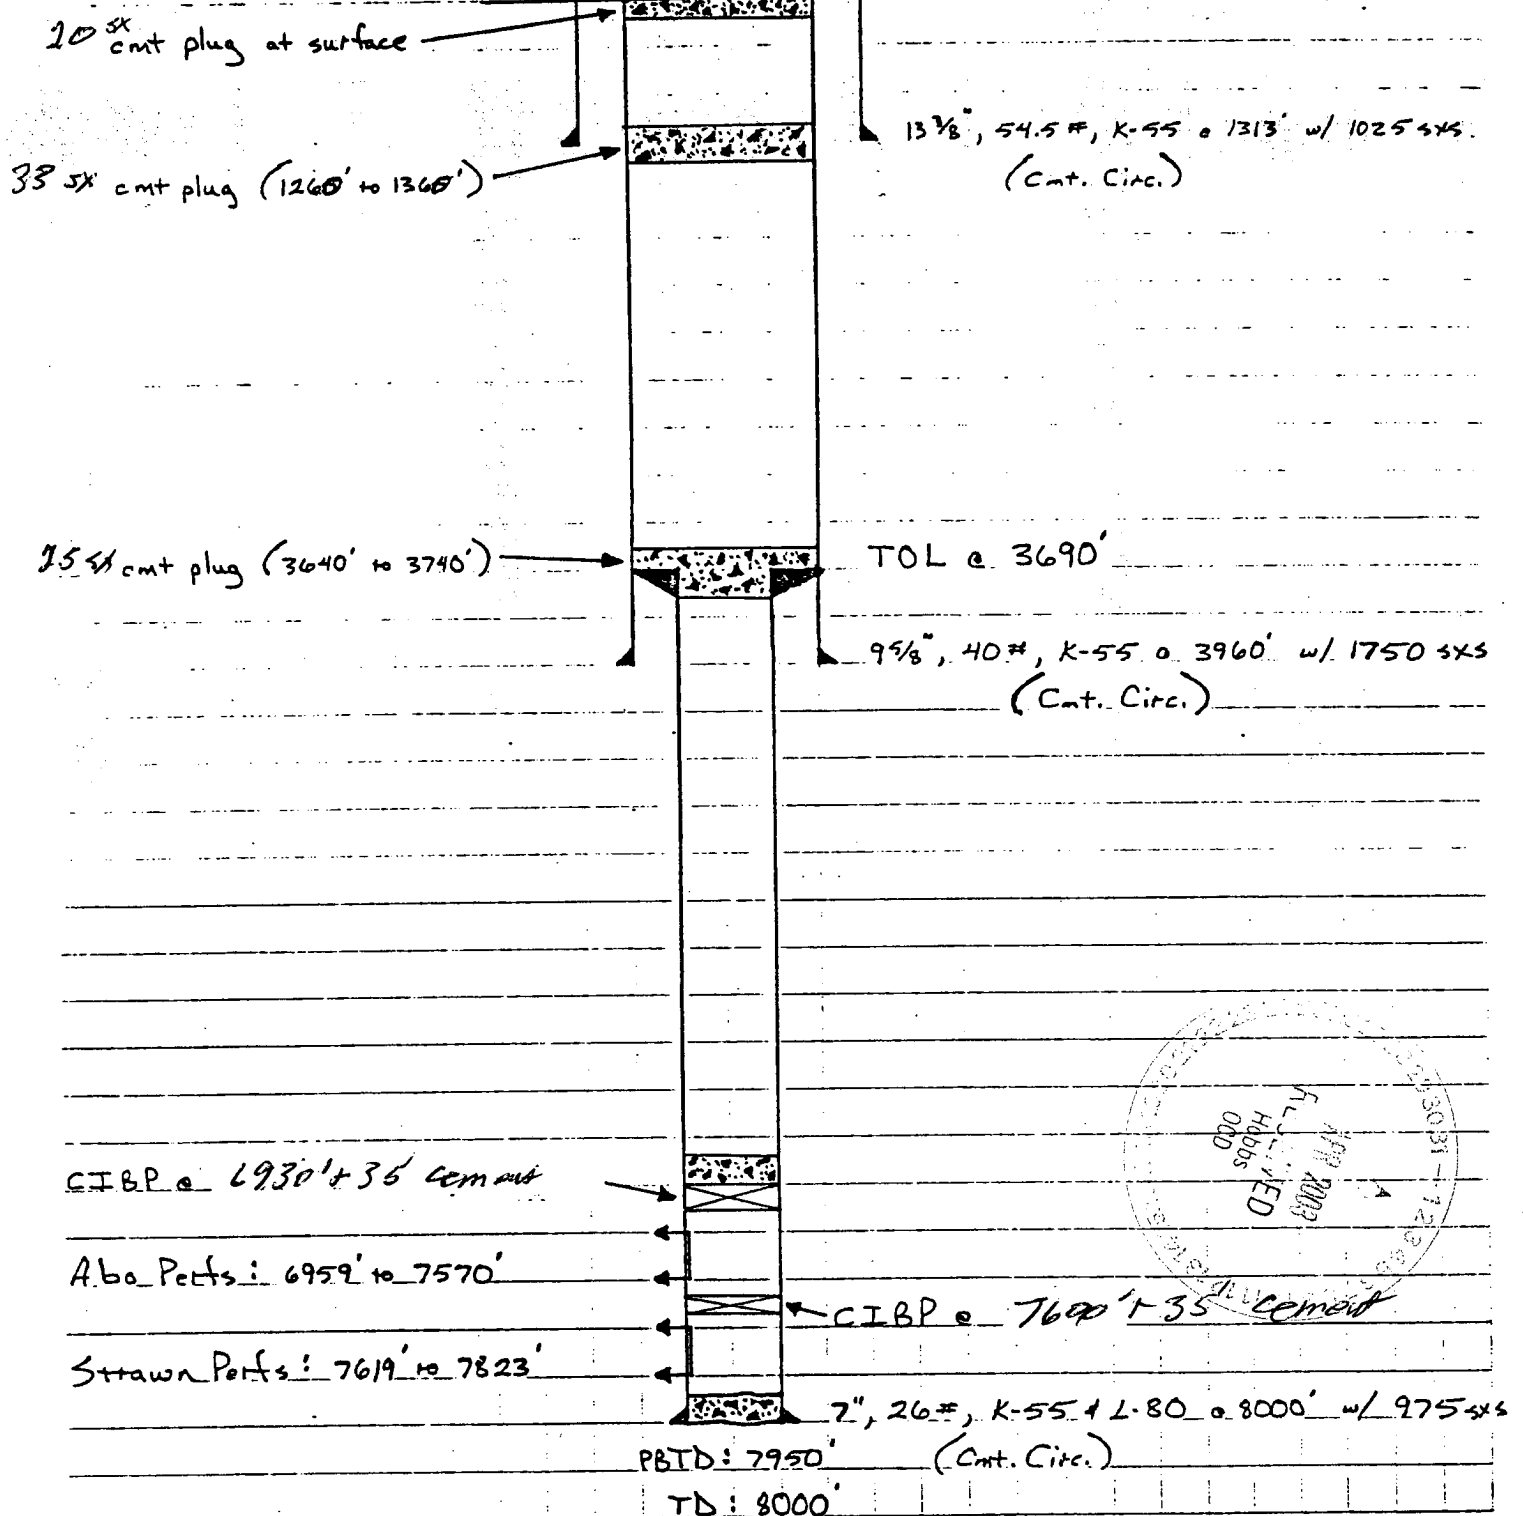

Calculation Sheet

Job No.

Title

Proposed Condition

Field

State