

W A R N I N G

**YOU ARE ENTERING AN H₂S AREA
AUTHORIZED PERSONNEL ONLY**

- 1. BEARDS OR CONTACT LENSES NOT ALLOWED**
- 2. HARD HATS REQUIRED**
- 3. SMOKING IN DESIGNATED AREAS ONLY**
- 4. BE WIND CONSCIOUS AT ALL TIMES**
- 5. CK WITH COG PRODUCTION LLC FOREMAN AT MAIN OFFICE**

COG PRODUCTION LLC

1-575-748-6940

EMERGENCY CALL LIST

	<u>OFFICE</u>	<u>MOBILE</u>
COG OPERATING LLC OFFICE	575-748-6940	
SHERYL BAKER	575-748-6940	432-934-1873
KENT GREENWAY	575-746-2010	432-557-1694
SETH WILD	575-748-6940	432-528-3633
WALTER ROYE	575-748-6940	432-934-1886



EMERGENCY RESPONSE NUMBERS

	<u>OFFICE</u>
STATE POLICE	575-748-9718
EDDY COUNTY SHERIFF	575-746-2701
EMERGENCY MEDICAL SERVICES (AMBULANCE)	911 or 575-746-2701
EDDY COUNTY EMERGENCY MANAGEMENT (HARRY BURGESS)	575-887-9511
STATE EMERGENCY RESPONSE CENTER (SERC)	575-476-9620
CARLSBAD POLICE DEPARTMENT	575-885-2111
CARLSBAD FIRE DEPARTMENT	575-885-3125
NEW MEXICO OIL CONSERVATION DIVISION	575-748-1283
INDIAN FIRE & SAFETY	800-530-8693
HALLIBURTON SERVICES	800-844-8451


COG Operating LLC
H₂S Equipment Schematic

Well pad will be 340' X 340'
with cellar in center of pad

Location Entry
Condition Sign

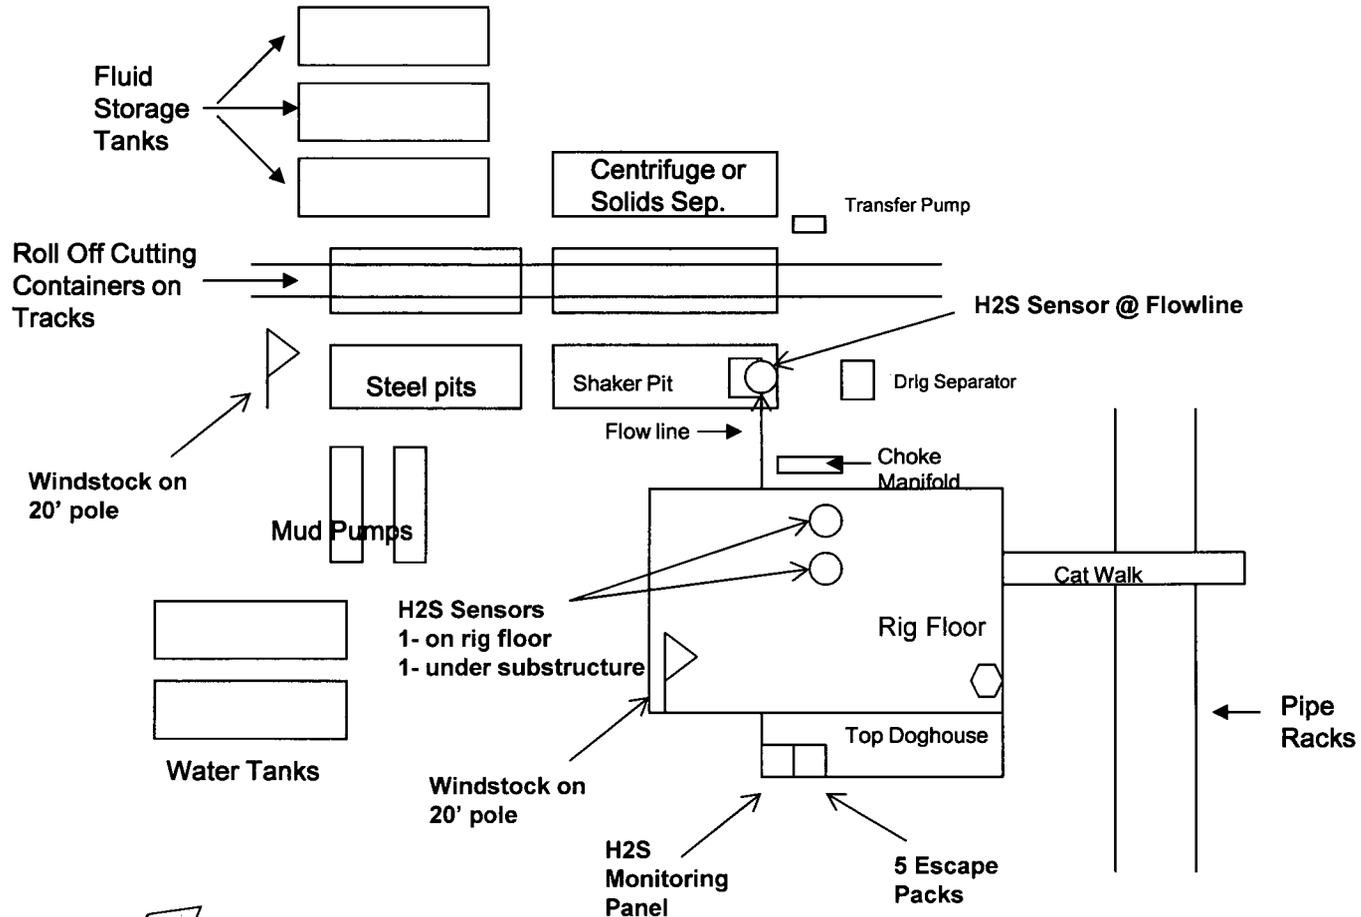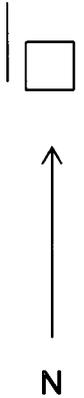

□ Briefing Area w/SCBA

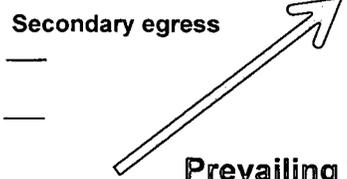

Prevailing Wind
Direction in SENM

PRIMARY
□ Briefing Area w/SCBA

Company Representative's Trailer
□




COG Production LLC
2208 West Main
Artesia, NM 88210

Exhibit 3 Production Facility Layout

Azores Federal #3H
Section 29 - T24S - R32E

Top Soil will be stockpiled on the North side.

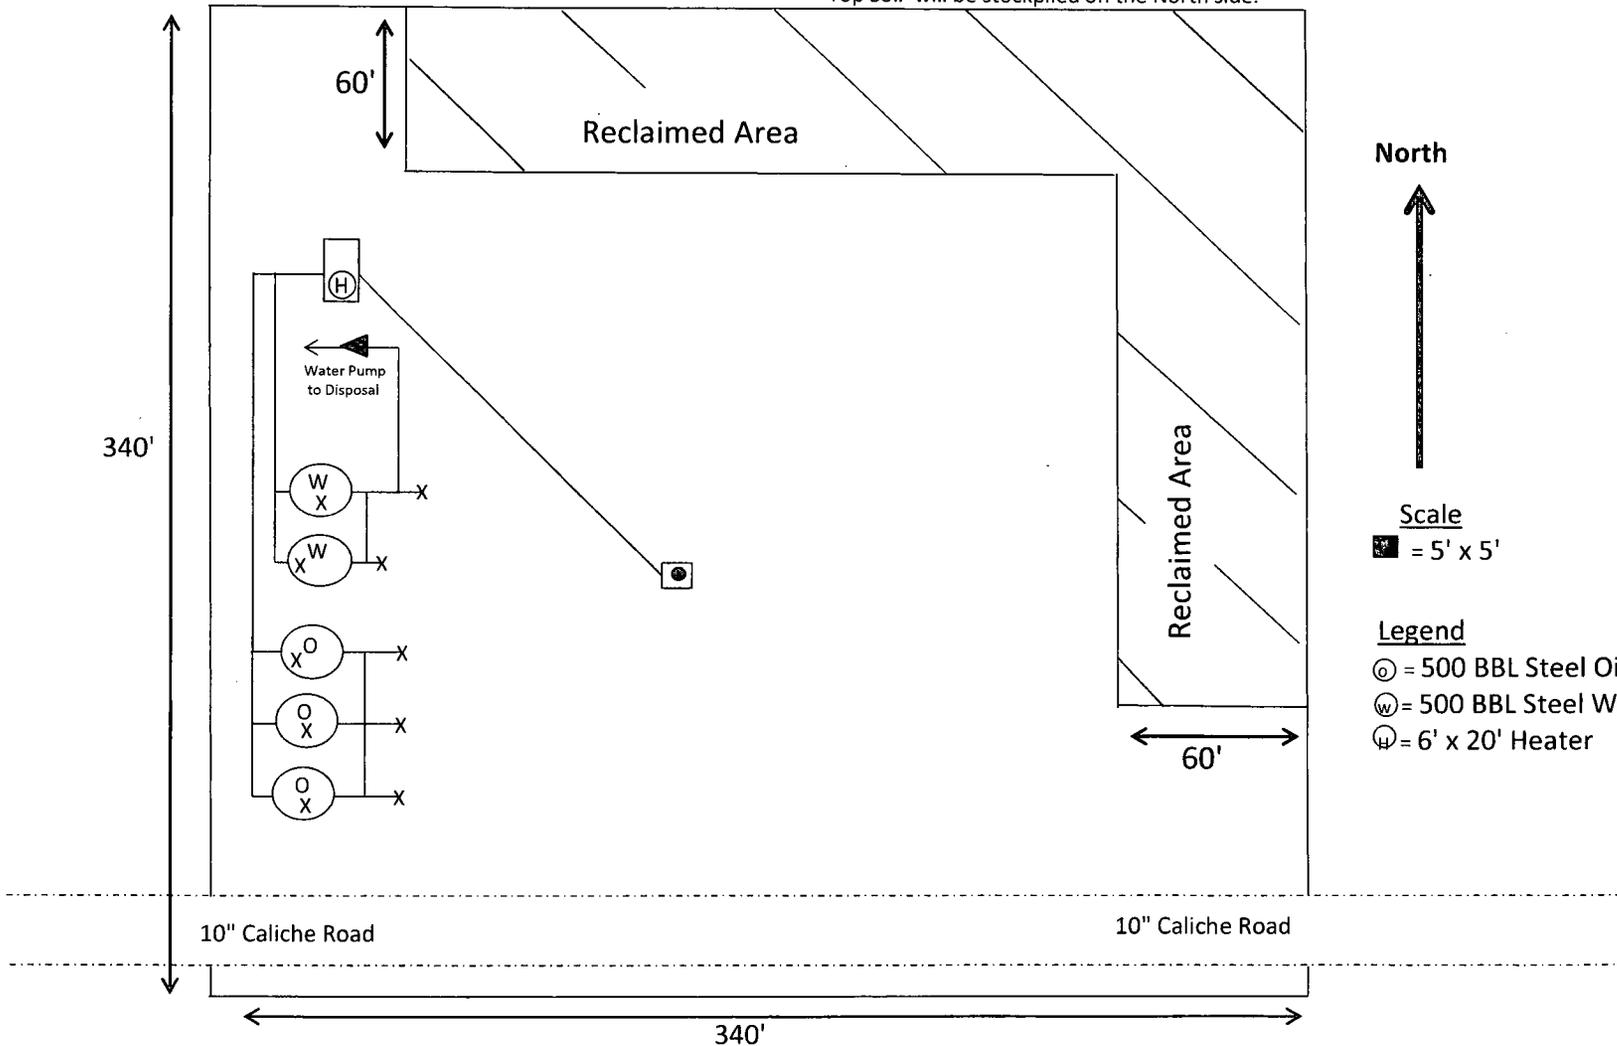

North



Scale
1" = 5' x 5'

Legend

- ⊙ = 500 BBL Steel Oil Tank
- ⊕ = 500 BBL Steel Water Tank
- ⊕ = 6' x 20' Heater