

HOBBS OCD

MAY 08 2013

OPERATOR'S COPY

Form 3160-3
(August 2007)FORM APPROVED
OMB No. 1004-0136
Expires July 31, 2010
RECEIVED UNITED STATES
DEPARTMENT OF THE INTERIOR
BUREAU OF LAND MANAGEMENT

APPLICATION FOR PERMIT TO DRILL OR REENTER

1a. Type of Work: ☒ DRILL ☐ REENTER		CONFIDENTIAL	
1b. Type of Well: ☒ Oil Well ☐ Gas Well ☐ Other ☒ Single Zone ☐ Multiple Zone			
2. Name of Operator CHESAPEAKE OPERATING INC. Contact: ERIN CARSON E-Mail: erin.carson@chk.com		9. API Well No. 30-005-29204	
3a. Address PO BOX 18496 OKLAHOMA CITY, OK 73154-0496		3b. Phone No. (include area code) Ph: 405-935-2896	
4. Location of Well (Report location clearly and in accordance with any State requirements. *) At surface NENE 660FNL 200FEL At proposed prod. zone NENE 660FNL 330FWL		10. Field and Pool, or Exploratory UNDESIGNATED-ABO-WOLFCAMP WC-605-S1531110; <97715>	
14. Distance in miles and direction from nearest town or post office* 14 MILES FROM MALJAMAR, NM		12. County or Parish CHAVES	
15. Distance from proposed location to nearest property or lease line, ft. (Also to nearest drig. unit line, if any) 200 FT FROM EAST SECTION LINE		13. State NM	
16. No. of Acres in Lease 800.00		17. Spacing Unit dedicated to this well 160.00	
18. Distance from proposed location to nearest well, drilling, completed, applied for, on this lease, ft. 1180 FROM NEAREST WELL		20. BLM/BIA Bond No. on file ESB000159	
21. Elevations (Show whether DF, KB, RT, GL, etc.) 4405 GL		22. Approximate date work will start 03/01/2013	
23. Estimated duration 20 DAYS		24. Attachments ROSWELL CONTROLLED WATER BASIN	

The following, completed in accordance with the requirements of Onshore Oil and Gas Order No. 1, shall be attached to this form:

- | | |
|---|--|
| 1. Well plat certified by a registered surveyor. | 4. Bond to cover the operations unless covered by an existing bond on file (see item 20 above). |
| 2. A Drilling Plan. | 5. Operator certification |
| 3. A Surface Use Plan (if the location is on National Forest System Lands, the SUPO shall be filed with the appropriate Forest Service Office). | 6. Such other site specific information and/or plans as may be required by the authorized officer. |

25. Signature (Electronic Submission)	Name (Printed/Typed) ERIN CARSON Ph: 405-935-2896	Date 01/21/2013
Title AUTHORIZED REPRESENTATIVE		
Approved by (Signature) <i>Angel Marquez</i>	Name (Printed/Typed) Angel Marquez	Date 5/26/13
Title Lands And Minerals	Office ROSWELL FIELD OFFICE	APPROVED FOR 2 YEARS

Application approval does not warrant or certify the applicant holds legal or equitable title to those rights in the subject lease which would entitle the applicant to conduct operations thereon.
Conditions of approval, if any, are attached.

Title 18 U.S.C. Section 1001 and Title 43 U.S.C. Section 1212, make it a crime for any person knowingly and willfully to make to any department or agency of the United States any false, fictitious or fraudulent statements or representations as to any matter within its jurisdiction.

Additional Operator Remarks (see next page)

Electronic Submission #187087 verified by the BLM Well Information System

For CHESAPEAKE OPERATING INC, sent to the Roswell

DECLARED WATER BOND Committed to AFMSS for processing by DAVID GLASS on 01/22/2013 (13DRG0504AE)

APPROVAL SUBJECT TO

GENERAL REQUIREMENTS AND
SPECIAL STIPULATIONS ATTACHEDCEMENT BEHIND THE
CASING MUST BE

WITNESS

BLM REVISED ** BLM REVISED ** BLM REVISED ** BLM REVISED ** BLM REVISED **

MAY 20 2013

OPERATOR'S COPY

Additional Operator Remarks:

CONFIDENTIAL

Chesapeake Operating, Inc. respectfully requests permission to drill a well to 13,341' to test the Wolfcamp formation. If productive, casing will be run and the well completed. If dry, the well will be plugged and abandoned as per BLM and New Mexico Oil Conservation Division requirements.

Please find the Surface Use Plan and Drilling Plan as required by Onshore Order No. 1.

Attached are the Exhibit A-1 to A-4 Survey plats, Exhibit B 1 mile radius plat, Exhibit C Production facility, Exhibit D Trinidad Rig layout, Exhibit F-1 to F-2 BOP & Choke Manifold, Exhibit G Standard Planning Report, Wellbore Schematic and Form C-144 Closed Loop System Permit.

Archeological Survey will be delivered to the BLM when completed.

Chesapeake Operating, Inc. has an agreement with the grazing lessee.

Chesapeake Operating, Inc. agrees to be responsible under the terms and conditions of the lease for the operations conducted upon the lease lands.

CHK PN 647430



5:08 PM 11/10/11 11:00 AM 11/10/11 11:00 AM

11/10/11 11:00 AM

11/10/11 11:00 AM

Revisions to Operator-Submitted EC Data for APD #187087

	Operator Submitted	BLM Revised (AFMSS)
Lease:	NMNM105885	NMNM105885
Agreement:		
Operator:	CHESAPEAKE OPERATING INC PO BOX 18496 OKLAHOMA CITY, OK 73151-0496 Ph: 405-935-2896	CHESAPEAKE OPERATING INC PO BOX 18496 OKLAHOMA CITY, OK 73154-0496 Ph: 405-767-4275
Admin Contact:	ERIN CARSON AUTHORIZED REPRESENTATIVE P O BOX 18496 OKLAHOMA CITY, OK 73154 Ph: 405-935-2896 E-Mail: erin.carson@chk.com	ERIN CARSON AUTHORIZED REPRESENTATIVE PO BOX 18496 OKLAHOMA CITY, OK 73154-0496 Ph: 405-935-2896 E-Mail: erin.carson@chk.com
Tech Contact:	ERIN CARSON AUTHORIZED REPRESENTATIVE P O BOX 18496 OKLAHOMA CITY, OK 73154	ERIN CARSON AUTHORIZED REPRESENTATIVE PO BOX 18496 OKLAHOMA CITY, OK 73154-0496
Well Name: Number:	PERSEUS 10 FEDERAL COM 4H	PERSEUS 10 FEDERAL COM 4H
Location: State: County: S/T/R: Surf Loc:	NM CHAVES Sec 10 T15S R31E Mer NMP NENE Lot 1 660FNL 200FEL	NM CHAVES Sec 10 T15S R31E Mer NMP NENE 660FNL 200FEL
Field/Pool:	G-05 S1531110; ABO-WOLFCA	UNDESIGNATED-ABO-WOLFCAMP
Bond:	ESB000159	ESB000159

OHSORE OIL & GAS ODER NO. 1
Approval of Operations on Onshore
Federal and Indian Oil and Gas Leases

All lease and/or unit operations are to be conducted in such a manner that full compliance is made with the applicable laws, regulations (CFR 43, Part 3160) and the approved Application for Permit to Drill. The operator is considered fully responsible for the actions of his subcontractors. A copy of the approved APD must be on location during construction, drilling and completion operations.

Approval of this application does not warrant or certify that the applicant holds legal or equitable title to those rights in the subject lease, which would entitle the applicant to conduct operations thereon.

1. FORMATION TOPS

The estimated tops of important geologic markers are as follows:

FORMATION	SUB-SEA	KBTVD	MD
Rustler	3000	1424	
Queen	1195	3229	
Grayburg	900	3524	
San Andres	555	3869	
Tubb	-2100	6524	
Abo Shale	-3079	7503	
Wolfcamp	-4300	8724	
Lateral TD	-4321	8745	13341

2. ESTIMATED DEPTH OF WATER, OIL, GAS & OTHER MINERAL BEARING FORMATIONS

The estimated depths at which the top and bottom of the anticipated water, oil, gas, or other mineral bearing formations are expected to be encountered are as follows:

Substance	Formation	Depth
Oil/Gas	Queen	3229
Oil/Gas	Wolfcamp	8724

All shows of fresh water and minerals will be reported and protected.

3. BOP EQUIPMENT

Will have a minimum of a 3000 psi rig stack (see proposed schematic) for drill out below surface casing. Stack will be tested as specified in the attached testing requirements.

4. CASING PROGRAM

a. The proposed casing program will be as follows:

Purpose	From	To	Hole Size	Csg Size	Weight	Grade	Thread	Condition
Surface	0'	400'	17-1/2"	13-3/8"	48 #	H-40	STC	New
Shallow Intermediate	0'	3,860'	12-1/4"	9-5/8"	40 #	J-55	LTC	New
Production	0'	13,341'	8-3/4"	5-1/2"	17.0 #	P-110	LTC	New

b. Casing design subject to revision based on geologic conditions encountered.

c. ***A "Worst Case" casing design for wells in a particular area is used below to calculate the Casing Safety Factors. If for any reason the casing design for a particular well requires setting casing deeper than the following "worst case" design, then the Casing Safety Factors will be recalculated & sent to the BLM prior to drilling.

SF Calculations based on the following "Worst Case" casing design.

Surface Casing: 1500'
Intermediate Casing: 4750'
Production Casing: 15,250' MD/10,500' TVD (5000' VS @ 90 deg inc)

Casing String	Min SF Burst	Min SF Collapse	Min SF Tension
Surface	1.28	1.14	1.94
Shallow Intermediate	1.28	1.25	1.99
Production	1.34	1.65	1.76

Min SF is the smallest of a group of safety factors that include the following considerations:

	Surf	Int	Prod
Burst Design			
Pressure Test- Surface, Int, Prod Csg P external: Water P internal: Test psi + next section heaviest mud in csg	X	X	X
Displace to Gas- Surf Csg P external: Water P internal: Dry Gas from Next Csg Point	X		
Frac at Shoe, Gas to Surf- Int Csg P external: Water P internal: Dry Gas, 15 ppg Frac Gradient		X	
Stimulation (Frac) Pressures- Prod Csg P external: Water P internal: Max inj pressure w/ heaviest injected fluid			X
Tubing leak- Prod Csg (packer at KOP) P external: Water P internal: Leak just below surf, 8.7 ppg packer fluid			X
Collapse Design			
Full Evacuation P external: Water gradient in cement, mud above TOC P internal: none	X	X	X
Cementing- Surf, Int, Prod Csg P external: Wet cement P internal: water	X	X	X
Tension Design			
100k lb overpull	X	X	X

5. CEMENTING PROGRAM

Slurry	Type	Top	Bottom	Weight	Yield	%Excess	Sacks
Surface				(ppg)	(sx/cu ft)	Open Hole	
Lead	C + 4% Gel	0'	300'	13.7	1.65	250	339
Tail	Class C	300'	400'	14.8	1.33	250	213
	***Note -- the 100' fill of Tail cement shown above is assuming 250% excess over 17-1/2" gauge hole. If a 17-1/2" gauge hole was used for volume calculations, the 213 sacks of Tail cement would result in 350' of fill.						
Intermediate							
Lead	TXI + 5% Salt	0'	3,360'	12	1.99	250	1706
Tail	50C/50Poz +5% Salt	3,360'	3,860'	14.2	1.37	250	414
Production							
Lead	35/65Poz H +8% Gel	3,360'	8,305'	12.4	2.19	75	957
Tail	50/50Poz H +2% Gel	8,305'	9,060'	14.5	1.28	75	265

- Final cement volumes will be determined by callper.
- Surface casing shall have at least one centralizer installed on each of the bottom three joints starting with the shoe joint.
- Open hole packers and production casing will be left uncemented from TD of 13,341' to 9,060' and the rest of the production casing will be cemented using a Stage Tool from 9,060' to 3,360'.
- Production casing will have one centralizer on every other joint from Stage Tool to KOP (horizontal type) and from KOP to intermediate casing (bowspring type).

6. MUD PROGRAM

From	To	Type	Weight	F. Vis	Filtrate
0'	400'	Spud Mud	8.4 - 8.7	32 - 34	NC - NC
400'	3,860'	Brine	9.5 - 10.1	28 - 29	NC - NC
3,860'	8,305'	FW/Cut Brine	8.3 - 9.5	28 - 29	NC - NC
8,305'	9,060'	Cut Brine	8.3 - 9.5	32 - 36	15 - 25
9,060'	13,341'	FW/Cut Brine	8.3 - 9.5	28 - 29	NC - NC

A closed system will be utilized consisting of above ground steel tanks. All wastes accumulated during drilling operations will be contained in a portable trash cage and removed from location and

All fluids and cuttings will be disposed of in accordance with New Mexico Oil Conservation Division rules and regulations.

A mud test shall be performed every 24 hours after mudding up to determine, as applicable: density, viscosity, gel strength, filtration, and pH.

Visual mud monitoring equipment shall be in place to detect volume changes indicating loss or gain of circulating fluid volume. When abnormal pressures are anticipated -- a pit volume totalizer (PVT), stroke counter, and flow sensor will be used to detect volume changes indicating loss or gain of circulating fluid volume.

A weighting agent and lost circulating material (LCM) will be onsite to mitigate pressure or lost circulation as hole conditions dictate.

7. TESTING, LOGGING, AND CORING

The anticipated type and amount of testing, logging, and coring are as follows:

- Drill stem tests are not planned.
- The logging program will be as follows:

TYPE	Logs	Interval	Timing	Vendor
OH	Triple Combo	Base of Curve to Int	After Curve	TBD
Mudlogs	2 man mudlog	Int Csg to TD	Drillout of Int Csg	TBD
LWD	MWD Gamma	Curve and Lateral	While Drilling	Phoenix

- Core samples are not planned.
- A Directional Survey will be run.

8. ABNORMAL PRESSURES AND HYDROGEN SULFIDE

- No abnormal pressures or temperatures are expected. Estimated BHP is: 3882 psi
- Hydrogen sulfide gas is not anticipated.

Permian District

NM - Chaves - Wolfcamp

Perseus 10 Federal Com 4H

Well #1

Wellbore #1

Plan: Plat 07Dec12

Standard Planning Report

19 December, 2012

Chesapeake Operating

Planning Report

Database: Drilling Database	Local Co-ordinate Reference: Well Well #1	
Company: Permian District	TVD Reference: WELL @ 4422.00ft (Original Well Elev)	
Project: NM - Chaves - Wolfcamp	MD Reference: WELL @ 4422.00ft (Original Well Elev)	
Site: Perseus 10 Federal Com 4H	North Reference: Grid	
Well: Well #1	Survey Calculation Method: Minimum Curvature	
Wellbore: Wellbore #1		
Design: Plat 07Dec12		

Project	NM - Chaves - Wolfcamp		
Map System:	US State Plane 1927 (Exact solution)	System Datum:	Ground Level
Geo Datum:	NAD 1927 (NADCON CONUS)		
Map Zone:	New Mexico East 3001		

Site	Perseus 10 Federal Com 4H		
Site Position:	Northing:	740,937.90 usft	Latitude: 33.035766
From: Map	East(ng):	663,117.60 usft	Longitude: -103.801072
Position Uncertainty:	0.00 ft	Slot Radius: 13.200 in	Grid Convergence: 0.29 °

Well	Well #1		
Well Position	+N/-S	0.00 ft	Northing: 740,937.90 usft
	+E/-W	0.00 ft	East(ng): 663,117.60 usft
Position Uncertainty	0.00 ft	Wellhead Elevation:	4,405.00 ft
			Ground Level: 4,405.00 ft

Wellbore	Wellbore #1		
Magnetics	Model Name	Sample Date	Declination (°)
	IGRF2010	12/19/2012	7.57
			Dip Angle (°)
			60.86
			Field Strength (nT)
			48,920

Design	Plat 07Dec12		
Audit Notes:			
Version:	Phase:	PLAN	Tie On Depth: 0.00
Vertical Section:	Depth From (TVD)	+N/-S	+E/-W
	(ft)	(ft)	(ft)
	0.00	0.00	0.00
			Direction (°)
			269.51

Plan Sections										
Measured Depth (ft)	Inclination (°)	Azimuth (°)	Vertical Depth (ft)	+N/-S (ft)	+E/-W (ft)	Dogleg Rate (°/100usft)	Build Rate (°/100usft)	Turn Rate (°/100usft)	TFO (°)	Target
0.00	0.00	0.00	0.00	0.00	0.00	0.00	0.00	0.00	0.00	
8,305.31	0.00	0.00	8,305.31	0.00	0.00	0.00	0.00	0.00	0.00	
9,059.48	90.50	269.51	8,782.76	-4.16	-481.61	12.00	12.00	0.00	269.51	
13,340.90	90.50	269.51	8,745.40	-41.10	-4,762.71	0.00	0.00	0.00	0.00	Perseus 10 Federal

Chesapeake Operating Planning Report

Database: Drilling Database
Company: Permian District
Project: NM - Chaves - Wolfcamp
Site: Perseus 10 Federal Com 4H
Well: Well #1
Wellbore: Wellbore #1
Design: Plat 07Dec12

Local Co-ordinate Reference: Well Well #1
TVD Reference: WELL @ 4422.00ft (Original Well Elev)
MD Reference: WELL @ 4422.00ft (Original Well Elev)
North Reference: Grid
Survey Calculation Method: Minimum Curvature

Planned Survey

Measured Depth (ft)	Inclination (°)	Azimuth (°)	Vertical Depth (ft)	+N/-S (ft)	+E/-W (ft)	Vertical Section (ft)	Dogleg Rate (°/100usft)	Build Rate (°/100usft)	Turn Rate (°/100usft)
0.00	0.00	0.00	0.00	0.00	0.00	0.00	0.00	0.00	0.00
100.00	0.00	0.00	100.00	0.00	0.00	0.00	0.00	0.00	0.00
200.00	0.00	0.00	200.00	0.00	0.00	0.00	0.00	0.00	0.00
300.00	0.00	0.00	300.00	0.00	0.00	0.00	0.00	0.00	0.00
400.00	0.00	0.00	400.00	0.00	0.00	0.00	0.00	0.00	0.00
500.00	0.00	0.00	500.00	0.00	0.00	0.00	0.00	0.00	0.00
600.00	0.00	0.00	600.00	0.00	0.00	0.00	0.00	0.00	0.00
700.00	0.00	0.00	700.00	0.00	0.00	0.00	0.00	0.00	0.00
800.00	0.00	0.00	800.00	0.00	0.00	0.00	0.00	0.00	0.00
900.00	0.00	0.00	900.00	0.00	0.00	0.00	0.00	0.00	0.00
1,000.00	0.00	0.00	1,000.00	0.00	0.00	0.00	0.00	0.00	0.00
1,100.00	0.00	0.00	1,100.00	0.00	0.00	0.00	0.00	0.00	0.00
1,200.00	0.00	0.00	1,200.00	0.00	0.00	0.00	0.00	0.00	0.00
1,300.00	0.00	0.00	1,300.00	0.00	0.00	0.00	0.00	0.00	0.00
1,400.00	0.00	0.00	1,400.00	0.00	0.00	0.00	0.00	0.00	0.00
1,500.00	0.00	0.00	1,500.00	0.00	0.00	0.00	0.00	0.00	0.00
1,600.00	0.00	0.00	1,600.00	0.00	0.00	0.00	0.00	0.00	0.00
1,700.00	0.00	0.00	1,700.00	0.00	0.00	0.00	0.00	0.00	0.00
1,800.00	0.00	0.00	1,800.00	0.00	0.00	0.00	0.00	0.00	0.00
1,900.00	0.00	0.00	1,900.00	0.00	0.00	0.00	0.00	0.00	0.00
2,000.00	0.00	0.00	2,000.00	0.00	0.00	0.00	0.00	0.00	0.00
2,100.00	0.00	0.00	2,100.00	0.00	0.00	0.00	0.00	0.00	0.00
2,200.00	0.00	0.00	2,200.00	0.00	0.00	0.00	0.00	0.00	0.00
2,300.00	0.00	0.00	2,300.00	0.00	0.00	0.00	0.00	0.00	0.00
2,400.00	0.00	0.00	2,400.00	0.00	0.00	0.00	0.00	0.00	0.00
2,500.00	0.00	0.00	2,500.00	0.00	0.00	0.00	0.00	0.00	0.00
2,600.00	0.00	0.00	2,600.00	0.00	0.00	0.00	0.00	0.00	0.00
2,700.00	0.00	0.00	2,700.00	0.00	0.00	0.00	0.00	0.00	0.00
2,800.00	0.00	0.00	2,800.00	0.00	0.00	0.00	0.00	0.00	0.00
2,900.00	0.00	0.00	2,900.00	0.00	0.00	0.00	0.00	0.00	0.00
3,000.00	0.00	0.00	3,000.00	0.00	0.00	0.00	0.00	0.00	0.00
3,100.00	0.00	0.00	3,100.00	0.00	0.00	0.00	0.00	0.00	0.00
3,200.00	0.00	0.00	3,200.00	0.00	0.00	0.00	0.00	0.00	0.00
3,300.00	0.00	0.00	3,300.00	0.00	0.00	0.00	0.00	0.00	0.00
3,400.00	0.00	0.00	3,400.00	0.00	0.00	0.00	0.00	0.00	0.00
3,500.00	0.00	0.00	3,500.00	0.00	0.00	0.00	0.00	0.00	0.00
3,600.00	0.00	0.00	3,600.00	0.00	0.00	0.00	0.00	0.00	0.00
3,700.00	0.00	0.00	3,700.00	0.00	0.00	0.00	0.00	0.00	0.00
3,800.00	0.00	0.00	3,800.00	0.00	0.00	0.00	0.00	0.00	0.00
3,900.00	0.00	0.00	3,900.00	0.00	0.00	0.00	0.00	0.00	0.00
4,000.00	0.00	0.00	4,000.00	0.00	0.00	0.00	0.00	0.00	0.00
4,100.00	0.00	0.00	4,100.00	0.00	0.00	0.00	0.00	0.00	0.00
4,200.00	0.00	0.00	4,200.00	0.00	0.00	0.00	0.00	0.00	0.00
4,300.00	0.00	0.00	4,300.00	0.00	0.00	0.00	0.00	0.00	0.00
4,400.00	0.00	0.00	4,400.00	0.00	0.00	0.00	0.00	0.00	0.00
4,500.00	0.00	0.00	4,500.00	0.00	0.00	0.00	0.00	0.00	0.00
4,600.00	0.00	0.00	4,600.00	0.00	0.00	0.00	0.00	0.00	0.00
4,700.00	0.00	0.00	4,700.00	0.00	0.00	0.00	0.00	0.00	0.00
4,800.00	0.00	0.00	4,800.00	0.00	0.00	0.00	0.00	0.00	0.00
4,900.00	0.00	0.00	4,900.00	0.00	0.00	0.00	0.00	0.00	0.00
5,000.00	0.00	0.00	5,000.00	0.00	0.00	0.00	0.00	0.00	0.00
5,100.00	0.00	0.00	5,100.00	0.00	0.00	0.00	0.00	0.00	0.00
5,200.00	0.00	0.00	5,200.00	0.00	0.00	0.00	0.00	0.00	0.00
5,300.00	0.00	0.00	5,300.00	0.00	0.00	0.00	0.00	0.00	0.00

Chesapeake Operating Planning Report

Database: Drilling Database
Company: Permian District
Project: NM - Chaves - Wolfcamp
Site: Perseus 10 Federal Com 4H
Well: Well #1
Wellbore: Wellbore #1
Design: Plat 07Dec12

Local Co-ordinate Reference: Well Well #1
TVD Reference: WELL @ 4422.00ft (Original Well Elev)
MD Reference: WELL @ 4422.00ft (Original Well Elev)
North Reference: Grid
Survey Calculation Method: Minimum Curvature

Planned Survey

Measured Depth (ft)	Inclination (°)	Azimuth (°)	Vertical Depth (ft)	+N/-S (ft)	+E/-W (ft)	Vertical Section (ft)	Dogleg Rate (°/100usft)	Build Rate (°/100usft)	Turn Rate (°/100usft)
5,400.00	0.00	0.00	5,400.00	0.00	0.00	0.00	0.00	0.00	0.00
5,500.00	0.00	0.00	5,500.00	0.00	0.00	0.00	0.00	0.00	0.00
5,600.00	0.00	0.00	5,600.00	0.00	0.00	0.00	0.00	0.00	0.00
5,700.00	0.00	0.00	5,700.00	0.00	0.00	0.00	0.00	0.00	0.00
5,800.00	0.00	0.00	5,800.00	0.00	0.00	0.00	0.00	0.00	0.00
5,900.00	0.00	0.00	5,900.00	0.00	0.00	0.00	0.00	0.00	0.00
6,000.00	0.00	0.00	6,000.00	0.00	0.00	0.00	0.00	0.00	0.00
6,100.00	0.00	0.00	6,100.00	0.00	0.00	0.00	0.00	0.00	0.00
6,200.00	0.00	0.00	6,200.00	0.00	0.00	0.00	0.00	0.00	0.00
6,300.00	0.00	0.00	6,300.00	0.00	0.00	0.00	0.00	0.00	0.00
6,400.00	0.00	0.00	6,400.00	0.00	0.00	0.00	0.00	0.00	0.00
6,500.00	0.00	0.00	6,500.00	0.00	0.00	0.00	0.00	0.00	0.00
6,600.00	0.00	0.00	6,600.00	0.00	0.00	0.00	0.00	0.00	0.00
6,700.00	0.00	0.00	6,700.00	0.00	0.00	0.00	0.00	0.00	0.00
6,800.00	0.00	0.00	6,800.00	0.00	0.00	0.00	0.00	0.00	0.00
6,900.00	0.00	0.00	6,900.00	0.00	0.00	0.00	0.00	0.00	0.00
7,000.00	0.00	0.00	7,000.00	0.00	0.00	0.00	0.00	0.00	0.00
7,100.00	0.00	0.00	7,100.00	0.00	0.00	0.00	0.00	0.00	0.00
7,200.00	0.00	0.00	7,200.00	0.00	0.00	0.00	0.00	0.00	0.00
7,300.00	0.00	0.00	7,300.00	0.00	0.00	0.00	0.00	0.00	0.00
7,400.00	0.00	0.00	7,400.00	0.00	0.00	0.00	0.00	0.00	0.00
7,500.00	0.00	0.00	7,500.00	0.00	0.00	0.00	0.00	0.00	0.00
7,600.00	0.00	0.00	7,600.00	0.00	0.00	0.00	0.00	0.00	0.00
7,700.00	0.00	0.00	7,700.00	0.00	0.00	0.00	0.00	0.00	0.00
7,800.00	0.00	0.00	7,800.00	0.00	0.00	0.00	0.00	0.00	0.00
7,900.00	0.00	0.00	7,900.00	0.00	0.00	0.00	0.00	0.00	0.00
8,000.00	0.00	0.00	8,000.00	0.00	0.00	0.00	0.00	0.00	0.00
8,100.00	0.00	0.00	8,100.00	0.00	0.00	0.00	0.00	0.00	0.00
8,200.00	0.00	0.00	8,200.00	0.00	0.00	0.00	0.00	0.00	0.00
8,305.31	0.00	0.00	8,305.31	0.00	0.00	0.00	0.00	0.00	0.00
8,325.00	2.36	269.51	8,324.99	0.00	-0.41	0.41	12.00	12.00	0.00
8,350.00	5.36	269.51	8,349.83	-0.02	-2.09	2.09	12.00	12.00	0.00
8,375.00	8.36	269.51	8,374.75	-0.04	-5.08	5.08	12.00	12.00	0.00
8,400.00	11.36	269.51	8,399.38	-0.08	-9.36	9.36	12.00	12.00	0.00
8,425.00	14.36	269.51	8,423.75	-0.13	-14.02	14.02	12.00	12.00	0.00
8,450.00	17.36	269.51	8,447.80	-0.19	-21.75	21.75	12.00	12.00	0.00
8,475.00	20.36	269.51	8,471.45	-0.26	-29.84	29.84	12.00	12.00	0.00
8,500.00	23.36	269.51	8,494.65	-0.34	-39.14	39.14	12.00	12.00	0.00
8,525.00	26.36	269.51	8,517.33	-0.43	-49.65	49.65	12.00	12.00	0.00
8,550.00	29.36	269.51	8,539.43	-0.53	-61.33	61.34	12.00	12.00	0.00
8,575.00	32.36	269.51	8,560.89	-0.64	-74.16	74.16	12.00	12.00	0.00
8,600.00	35.36	269.51	8,581.64	-0.76	-88.08	88.09	12.00	12.00	0.00
8,625.00	38.36	269.51	8,601.64	-0.89	-103.08	103.08	12.00	12.00	0.00
8,650.00	41.36	269.51	8,620.83	-1.03	-119.10	119.11	12.00	12.00	0.00
8,675.00	44.36	269.51	8,639.15	-1.17	-136.10	136.11	12.00	12.00	0.00
8,700.00	47.36	269.51	8,656.56	-1.33	-154.04	154.05	12.00	12.00	0.00
8,725.00	50.36	269.51	8,673.01	-1.49	-172.87	172.87	12.00	12.00	0.00
8,750.00	53.36	269.51	8,688.44	-1.66	-192.53	192.54	12.00	12.00	0.00
8,775.00	56.36	269.51	8,702.83	-1.84	-212.97	212.98	12.00	12.00	0.00
8,800.00	59.36	269.51	8,716.13	-2.02	-234.14	234.14	12.00	12.00	0.00
8,825.00	62.36	269.51	8,728.30	-2.21	-255.97	255.98	12.00	12.00	0.00
8,850.00	65.36	269.51	8,739.31	-2.40	-278.41	278.42	12.00	12.00	0.00
8,875.00	68.36	269.51	8,749.13	-2.60	-301.39	301.41	12.00	12.00	0.00
8,900.00	71.36	269.51	8,757.74	-2.80	-324.86	324.87	12.00	12.00	0.00

Chesapeake Operating Planning Report

Database:	Drilling Database	Local Co-ordinate Reference:	Well Well #1
Company:	Permian District	TVD Reference:	WELL @ 4422.00ft (Original Well Elev)
Project:	NM - Chaves - Wolfcamp	MD Reference:	WELL @ 4422.00ft (Original Well Elev)
Site:	Perseus 10 Federal Com 4H	North Reference:	Grid
Well:	Well #1	Survey Calculation Method:	Minimum Curvature
Wellbore:	Wellbore #1		
Design:	Plat 07Dec12		

Planned Survey

Measured Depth (ft)	Inclination (°)	Azimuth (°)	Vertical Depth (ft)	+N/-S (ft)	+E/-W (ft)	Vertical Section (ft)	Dogleg Rate (°/100usft)	Build Rate (°/100usft)	Turn Rate (°/100usft)
8,925.00	74.36	269.51	8,765.11	-3.01	-348.75	348.76	12.00	12.00	0.00
8,950.00	77.36	269.51	8,771.21	-3.22	-372.99	373.00	12.00	12.00	0.00
8,975.00	80.36	269.51	8,776.04	-3.43	-397.51	397.53	12.00	12.00	0.00
9,000.00	83.36	269.51	8,779.58	-3.64	-422.26	422.27	12.00	12.00	0.00
9,025.00	86.36	269.51	8,781.82	-3.86	-447.15	447.17	12.00	12.00	0.00
9,050.00	89.36	269.51	8,782.75	-4.07	-472.13	472.15	12.00	12.00	0.00
9,059.48	90.50	269.51	8,782.76	-4.16	-481.61	481.63	12.00	12.00	0.00
9,100.00	90.50	269.51	8,782.41	-4.51	-522.13	522.15	0.00	0.00	0.00
9,200.00	90.50	269.51	8,781.54	-5.37	-622.12	622.14	0.00	0.00	0.00
9,300.00	90.50	269.51	8,780.66	-6.23	-722.11	722.14	0.00	0.00	0.00
9,400.00	90.50	269.51	8,779.79	-7.09	-822.11	822.14	0.00	0.00	0.00
9,500.00	90.50	269.51	8,778.92	-7.96	-922.10	922.13	0.00	0.00	0.00
9,600.00	90.50	269.51	8,778.05	-8.82	-1,022.09	1,022.13	0.00	0.00	0.00
9,700.00	90.50	269.51	8,777.17	-9.68	-1,122.08	1,122.13	0.00	0.00	0.00
9,800.00	90.50	269.51	8,776.30	-10.55	-1,222.08	1,222.12	0.00	0.00	0.00
9,900.00	90.50	269.51	8,775.43	-11.41	-1,322.07	1,322.12	0.00	0.00	0.00
10,000.00	90.50	269.51	8,774.55	-12.27	-1,422.06	1,422.11	0.00	0.00	0.00
10,100.00	90.50	269.51	8,773.68	-13.13	-1,522.05	1,522.11	0.00	0.00	0.00
10,200.00	90.50	269.51	8,772.81	-14.00	-1,622.05	1,622.11	0.00	0.00	0.00
10,300.00	90.50	269.51	8,771.94	-14.86	-1,722.04	1,722.10	0.00	0.00	0.00
10,400.00	90.50	269.51	8,771.06	-15.72	-1,822.03	1,822.10	0.00	0.00	0.00
10,500.00	90.50	269.51	8,770.19	-16.59	-1,922.02	1,922.10	0.00	0.00	0.00
10,600.00	90.50	269.51	8,769.32	-17.45	-2,022.02	2,022.09	0.00	0.00	0.00
10,700.00	90.50	269.51	8,768.45	-18.31	-2,122.01	2,122.09	0.00	0.00	0.00
10,800.00	90.50	269.51	8,767.57	-19.17	-2,222.00	2,222.08	0.00	0.00	0.00
10,900.00	90.50	269.51	8,766.70	-20.04	-2,321.99	2,322.08	0.00	0.00	0.00
11,000.00	90.50	269.51	8,765.83	-20.90	-2,421.99	2,422.08	0.00	0.00	0.00
11,100.00	90.50	269.51	8,764.96	-21.76	-2,521.98	2,522.07	0.00	0.00	0.00
11,200.00	90.50	269.51	8,764.08	-22.63	-2,621.97	2,622.07	0.00	0.00	0.00
11,300.00	90.50	269.51	8,763.21	-23.49	-2,721.96	2,722.06	0.00	0.00	0.00
11,400.00	90.50	269.51	8,762.34	-24.35	-2,821.96	2,822.06	0.00	0.00	0.00
11,500.00	90.50	269.51	8,761.46	-25.22	-2,921.95	2,922.06	0.00	0.00	0.00
11,600.00	90.50	269.51	8,760.59	-26.08	-3,021.94	3,022.05	0.00	0.00	0.00
11,700.00	90.50	269.51	8,759.72	-26.94	-3,121.93	3,122.05	0.00	0.00	0.00
11,800.00	90.50	269.51	8,758.85	-27.80	-3,221.93	3,222.05	0.00	0.00	0.00
11,900.00	90.50	269.51	8,757.97	-28.67	-3,321.92	3,322.04	0.00	0.00	0.00
12,000.00	90.50	269.51	8,757.10	-29.53	-3,421.91	3,422.04	0.00	0.00	0.00
12,100.00	90.50	269.51	8,756.23	-30.39	-3,521.90	3,522.03	0.00	0.00	0.00
12,200.00	90.50	269.51	8,755.36	-31.26	-3,621.90	3,622.03	0.00	0.00	0.00
12,300.00	90.50	269.51	8,754.48	-32.12	-3,721.89	3,722.03	0.00	0.00	0.00
12,400.00	90.50	269.51	8,753.61	-32.98	-3,821.88	3,822.02	0.00	0.00	0.00
12,500.00	90.50	269.51	8,752.74	-33.84	-3,921.87	3,922.02	0.00	0.00	0.00
12,600.00	90.50	269.51	8,751.87	-34.71	-4,021.87	4,022.02	0.00	0.00	0.00
12,700.00	90.50	269.51	8,750.99	-35.57	-4,121.86	4,122.01	0.00	0.00	0.00
12,800.00	90.50	269.51	8,750.12	-36.43	-4,221.85	4,222.01	0.00	0.00	0.00
12,900.00	90.50	269.51	8,749.25	-37.30	-4,321.84	4,322.00	0.00	0.00	0.00
13,000.00	90.50	269.51	8,748.38	-38.16	-4,421.84	4,422.00	0.00	0.00	0.00
13,100.00	90.50	269.51	8,747.50	-39.02	-4,521.83	4,522.00	0.00	0.00	0.00
13,200.00	90.50	269.51	8,746.63	-39.88	-4,621.82	4,621.99	0.00	0.00	0.00
13,300.00	90.50	269.51	8,745.76	-40.75	-4,721.81	4,721.99	0.00	0.00	0.00
13,340.90	90.50	269.51	8,745.40	-41.10	-4,762.71	4,762.89	0.00	0.00	0.00

Chesapeake Operating Planning Report

Databaso: Drilling Database
Company: Permian District
Project: NM - Chaves - Wolfcamp
Site: Perseus 10 Federal Com 4H
Well: Well #1
Wellbore: Wellbore #1
Design: Plat 07Dec12


Local Co-ordinate Reference: Well Well #1
TVD Reference: WELL @ 4422.00ft (Original Well Elev)
MD Reference: WELL @ 4422.00ft (Original Well Elev)
North Reference: Grid
Survey Calculation Method: Minimum Curvature

Design Targets									
Target Name	Dip Angle	Dip Dir.	TVD	+N/-S	+E/-W	Northing	Easting	Latitude	Longitude
- hit/miles target	(°)	(°)	(ft)	(ft)	(ft)	(usft)	(usft)		
- Shape									
Perseus 10 Federal C	0.00	0.00	0.00	0.00	0.00	740,937.90	693,117.60	33.035766	-103.801072
- plan hits target center									
- Point									
Perseus 10 Federal C	-0.50	269.51	8,745.40	-41.10	-4,762.71	740,896.80	658,354.90	33.035718	-103.816613
- plan hits target center									
- Rectangle (sides W100.00 H4,762.90 D0.00)									

Project: NM - Chaves - Wolcamp
 Site: Perseus 10 Federal Com 4H
 Well: Well #1
 Wellbore: Wellbore #1
 Design: Plat 07Dec12

PROJECT DETAILS: NM - Chaves - Wolcamp

Geodetic System: US State Plane 1927 (Exact solution)
 Datum: NAD 1927 (NADCON CONUS)
 Ellipsoid: Clarke 1866
 Zone: New Mexico East 3001
 System Datum: Ground Level

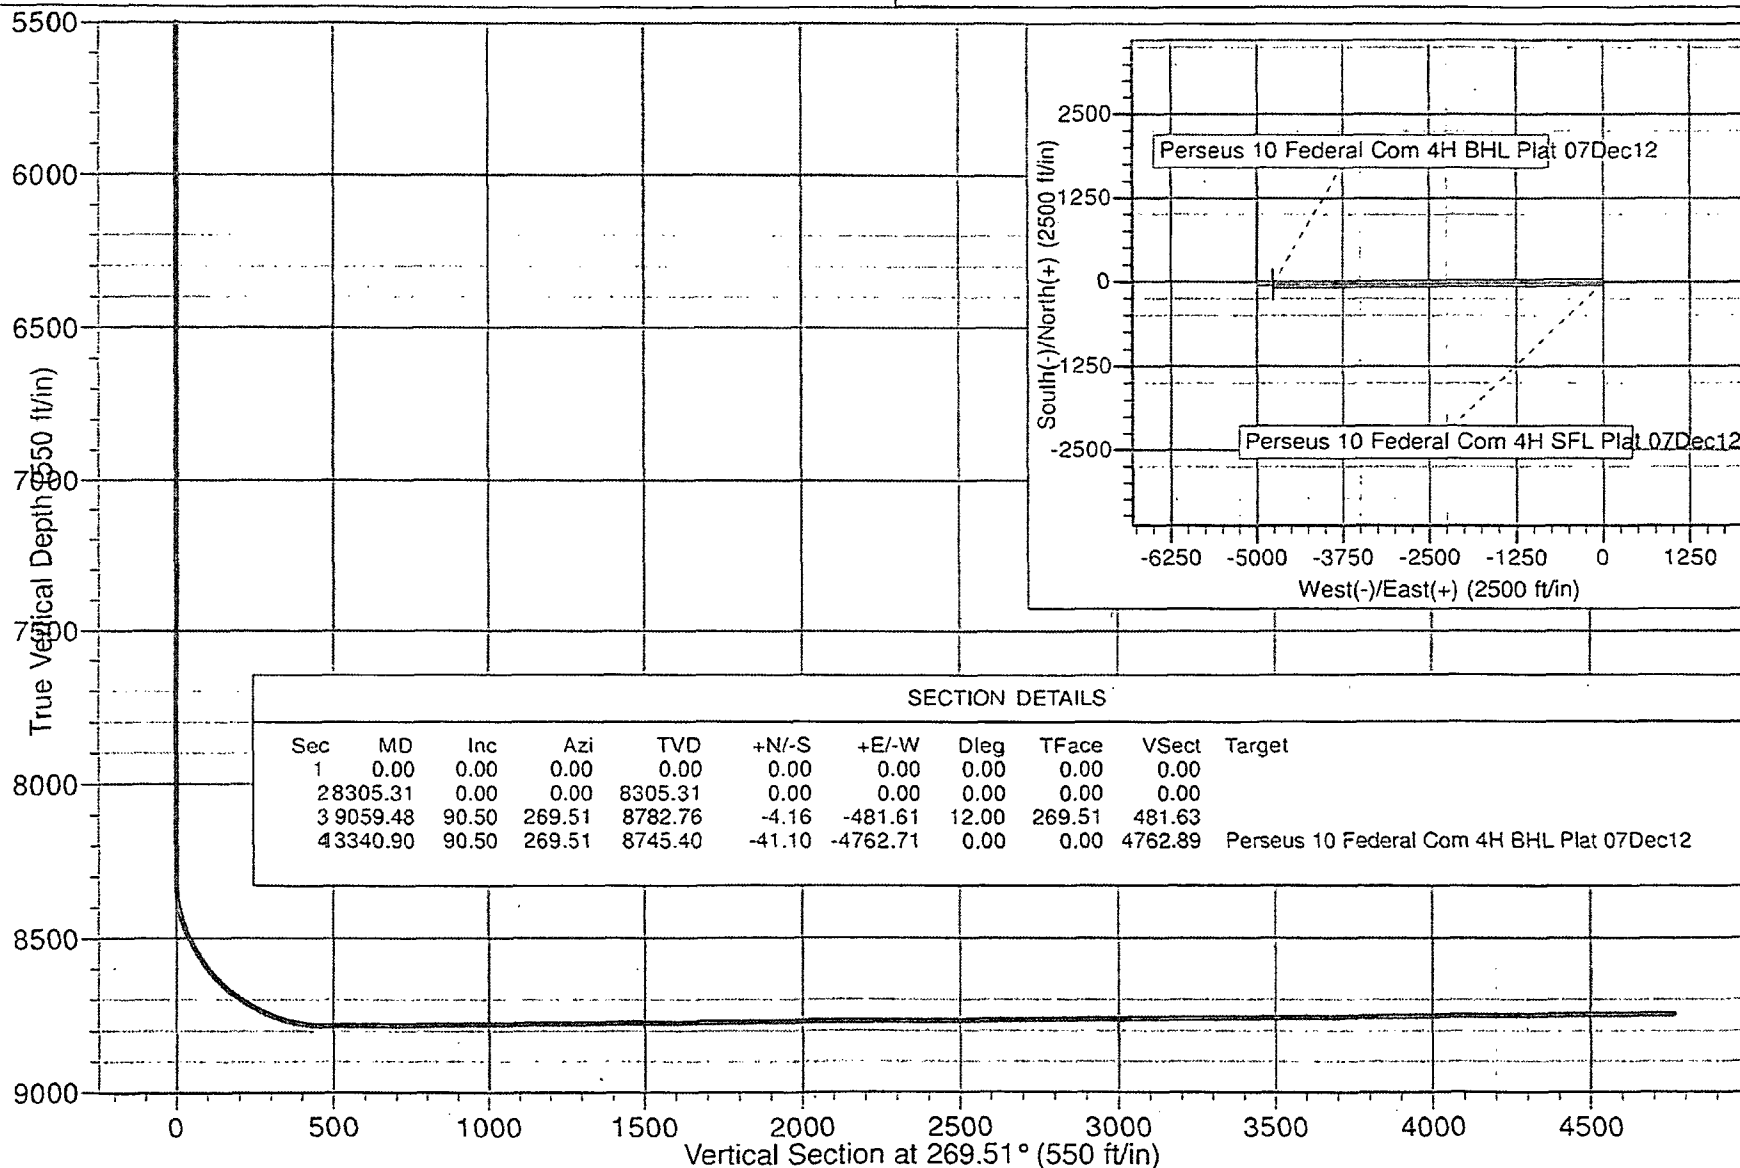

SECTION DETAILS

Sec	MD	Inc	Azi	TVD	+N/-S	+E/-W	Dleg	TFace	VSect	Target
1	0.00	0.00	0.00	0.00	0.00	0.00	0.00	0.00	0.00	
2	28305.31	0.00	0.00	8305.31	0.00	0.00	0.00	0.00	0.00	
3	9059.48	90.50	269.51	8782.76	-4.16	-481.61	12.00	269.51	481.63	
4	3340.90	90.50	269.51	8745.40	-41.10	-4762.71	0.00	0.00	4762.89	Perseus 10 Federal Com 4H BHL Plat 07Dec12

BLOWOUT PREVENTOR SCHEMATIC

CHESAPEAKE OPERATING INC

Minimum Requirements

OPERATION : Intermediate and Production Hole Sections

Minimum System

Pressure Rating : 3000 PSI


SIZE	PRESSURE	DESCRIPTION
A	N/A	Bolt Nipple
B	13 6/8"	3,000 psi Annular
C	13 5/8"	3,000 psi Pipe Ram
D	13 5/8"	3,000 psi Blind Ram
E	13 5/8"	3,000 psi Mud Cross
F		
DSA	As required for each hole size	
C-Sec		
D-Sec	13-5/8" 3K x 11" 3K	
A-Sec	13-3/8" 50W x 13-5/8" 3K	

Kill Line

SIZE	PRESSURE	DESCRIPTION
2"	3,000 psi	Check Valve
2"	3,000 psi	Gate Valve

Choke Line

SIZE	PRESSURE	DESCRIPTION
3"	3,000 psi	Gate Valve
3"	3,000 psi	Gate Valve Or Remotely Controlled Valve

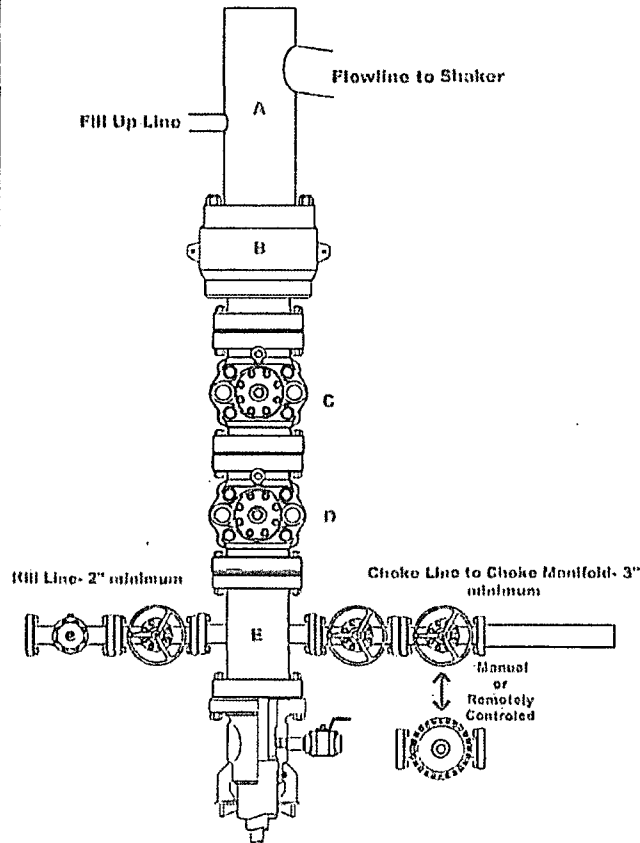

Installation Checklist

The following items must be verified and checked off prior to pressure testing of BOP equipment.

- ☐ The installed BOP equipment meets at least the minimum requirements (rating, type, size, configuration) as shown on this schematic. Components may be substituted for equivalent equipment rated to higher pressures. Additional components may be put into place as long as they meet or exceed the minimum pressure rating of the system.
- ☐ All valves on the kill line and choke line will be full opening and will allow straight through flow.
- ☐ The kill line and choke line will be straight unless turns use tee blocks or are targeted with running tool, and will be anchored to prevent whip and reduce vibration.
- ☐ Manual (hand wheels) or automatic locking devices will be installed on all ram preventers. Hand wheels will also be installed on all manual valves on the choke line and kill line.
- ☐ A valve will be installed in the closing line as close as possible to the annular preventer to act as a locking device. This valve will remain open unless accumulator is inoperative.
- ☐ Upper kelly cock valve with handle will be available on rig floor along with safety valve and subs to fit all drill string connections in use.

After Installation Checklist is complete, fill out the information below and email to Superintendent and Drilling Engineer

Wellname: _____

CHK Representative: _____

Date: _____

CHOKE MANIFOLD SCHEMATIC


CHESAPEAKE OPERATING INC Minimum Requirements

OPERATION : Intermediate and Production Hole Sections

Minimum System
Pressure Rating : 3000 PSI

Choke Manifold

SIZE	PRESSURE	DESCRIPTION
3"	3,000 psi	Panic Line Valves
2"	3,000 psi	Valves on Choke Lines

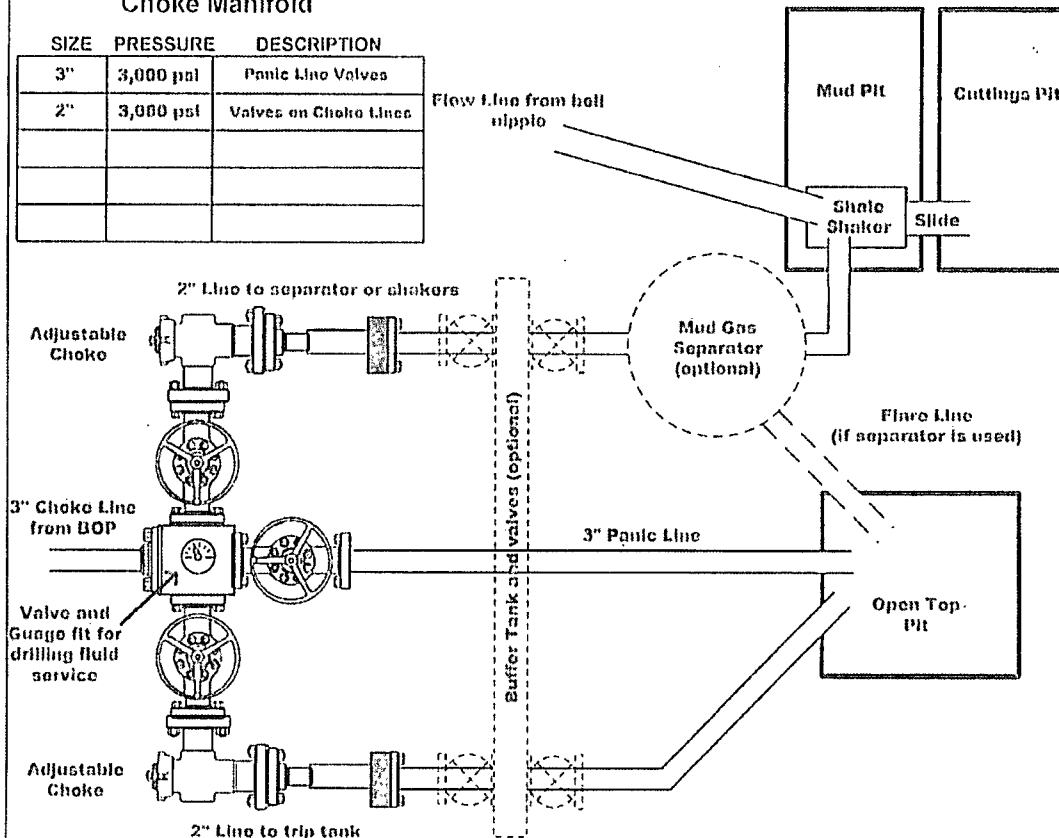

Installation Checklist

The following item must be verified and checked off prior to pressure testing of BOP equipment.

- ☐ The installed BOP equipment meets at least the minimum requirements (rating, type, size, configuration) as shown on this schematic. Components may be substituted for equivalent equipment rated to higher pressures. Additional components may be put into place as long as they meet or exceed the minimum pressure rating of the system.
- ☐ Adjustable Chokes may be Remotely Operated but will have backup hand pump for hydraulic actuation in case of loss of rig air pressure or power.
- ☐ Flare and Panic lines will terminate a minimum of 150' from the wellhead. These lines will terminate at a location as per approved APD.
- ☐ The choke line, kill line, and choke manifold lines will be straight unless turns use tee blocks or are targeted with running tool, and will be anchored to prevent whip and reduce vibration. This excludes the line between mud gas separator and shale shaker.
- ☐ All valves (except chokes) on choke line, kill line, and choke manifold will be full opening and will allow straight through flow. This excludes any valves between mud gas separator and shale shakers.
- ☐ All manual valves will have hand wheels installed.
- ☐ If used, flare system will have effective method for ignition
- ☐ All connections will be flanged, welded, or clamped (no threaded connections like hammer unions)
- ☐ If buffer tank is used, a valve will be used on all lines at any entry or exit point to or from the buffer tank.

After Installation Checklist is complete, fill out the information below and email to Superintendent and Drilling Engineer

Wellname: _____

CHK Representative: _____

Date: _____

BOPE Testing

CHESAPEAKE OPERATING INC Minimum Requirements

Closing Unit and Accumulator Checklist

The following item must be performed, verified, and checked off at least once per well prior to low/high pressure testing of BOP equipment. This must be repeated after 6 months on the same well.

- ☐ Precharge pressure for each accumulator bottle must fall within the range below. Bottles may be further charged with nitrogen gas only. Tested precharge pressures must be recorded for each individual bottle and kept on location through the end of the well. Test will be conducted prior to connecting unit to BOP stack.

Check one that applies	Accumulator working pressure rating	Minimum acceptable operating pressure	Desired precharge pressure	Maximum acceptable precharge pressure	Minimum acceptable precharge pressure
☐	1500 psi	1500 psi	750 psi	800 psi	700 psi
☐	2000 psi	2000 psi	1000 psi	1100 psi	900 psi
☐	3000 psi	3000 psi	1000 psi	1100 psi	900 psi

- ☐ Accumulator will have sufficient capacity to open the hydraulically-controlled choke line valve (if used), close all rams, close the annular preventer, and retain a minimum of 200 psi above the maximum acceptable precharge pressure (see table above) on the closing manifold without the use of the closing pumps. This test will be performed with test pressure recorded and kept on location through the end of the well.
- ☐ Accumulator fluid reservoir will be double the usable fluid volume of the accumulator system capacity. Fluid level will be maintained at manufacturer's recommendations. Usable fluid volume will be recorded. Reservoir capacity will be recorded. Reservoir fluid level will be recorded along with manufacturer's recommendation. All will be kept on location through the end of the well.
- ☐ Closing unit system will have two independent power sources (not counting accumulator bottles) to close the preventers.
- ☐ Power for the closing unit pumps will be available to the unit at all times so that the pumps will automatically start when the closing valve manifold pressure decreases to the pre-set level. It is recommended to check that air line to accumulator pump is "ON" during each tour change.
- ☐ With accumulator bottles isolated, closing unit will be capable of opening the hydraulically-operated choke line valve (if used) plus close the annular preventer on the smallest size drill pipe within 2 minutes and obtain a minimum of 200 psi above maximum acceptable precharge pressure (see table above) on the closing manifold. Test pressure and closing time will be recorded and kept on location through the end of the well.
- ☐ Master controls for the BOPE system will be located at the accumulator and will be capable of opening and closing all preventer and the choke line valve (if used).
- ☐ Remote controls for the BOPE system will be readily accessible (clear path) to the driller and located on the rig floor (not in the dog house). Remote controls will be capable of closing all preventers.
- ☐ Record accumulator tests in drilling reports and IADC sheet

BOPE Test Checklist

The following item must be checked off prior to beginning test

- ☐ BLM will be given at least 4 hour notice prior to beginning BOPE testing
- ☐ Valve on casing head below test plug will be open
- ☐ Test will be performed using clear water.

The following item must be performed during the BOPE testing and then checked off


- ☐ BOPE will be pressure tested when initially installed, whenever any seal subject to test pressure is broken, following related repairs, and at a minimum of 30 days intervals. Test pressure and times will be recorded by a 3rd party on a test chart and kept on location through the end of the well.
- ☐ Test plug will be used
- ☐ Ram type preventer and all related well control equipment will be tested to 250 psi (low) and 3,000 psi (high).
- ☐ Annular type preventer will be tested to 250 psi (low) and 1,500 psi (high).
- ☐ Valves will be tested from the working pressure side with all down stream valves open. The check valve will be held open to test the kill line valve(s)
- ☐ Each pressure test will be held for 10 minutes with no allowable leak off.
- ☐ Master controls and remote controls to the closing unit (accumulator) must be function tested as part of the BOP testing
- ☐ Record BOP tests and pressures in drilling reports and IADC sheet

After Installation Checklist is complete, fill out the information below and email to Superintendent and Drilling Engineer along with any/all BOP and accumulator test charts and reports from 3rd parties.

Wellname: _____

CHK Representative: _____



Date: _____

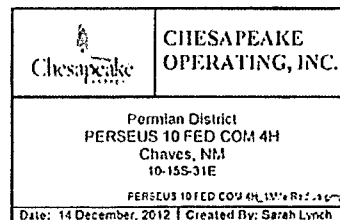



Perseus 10 Federal Com 4H

Property Number 647427 PAD SITE Number 922232
Section 10 – T15S – R31E 660 FNL & 200 FEL of Section
Lat.: 32.035766 – Long.: 103.801072
Lea County, New Mexico

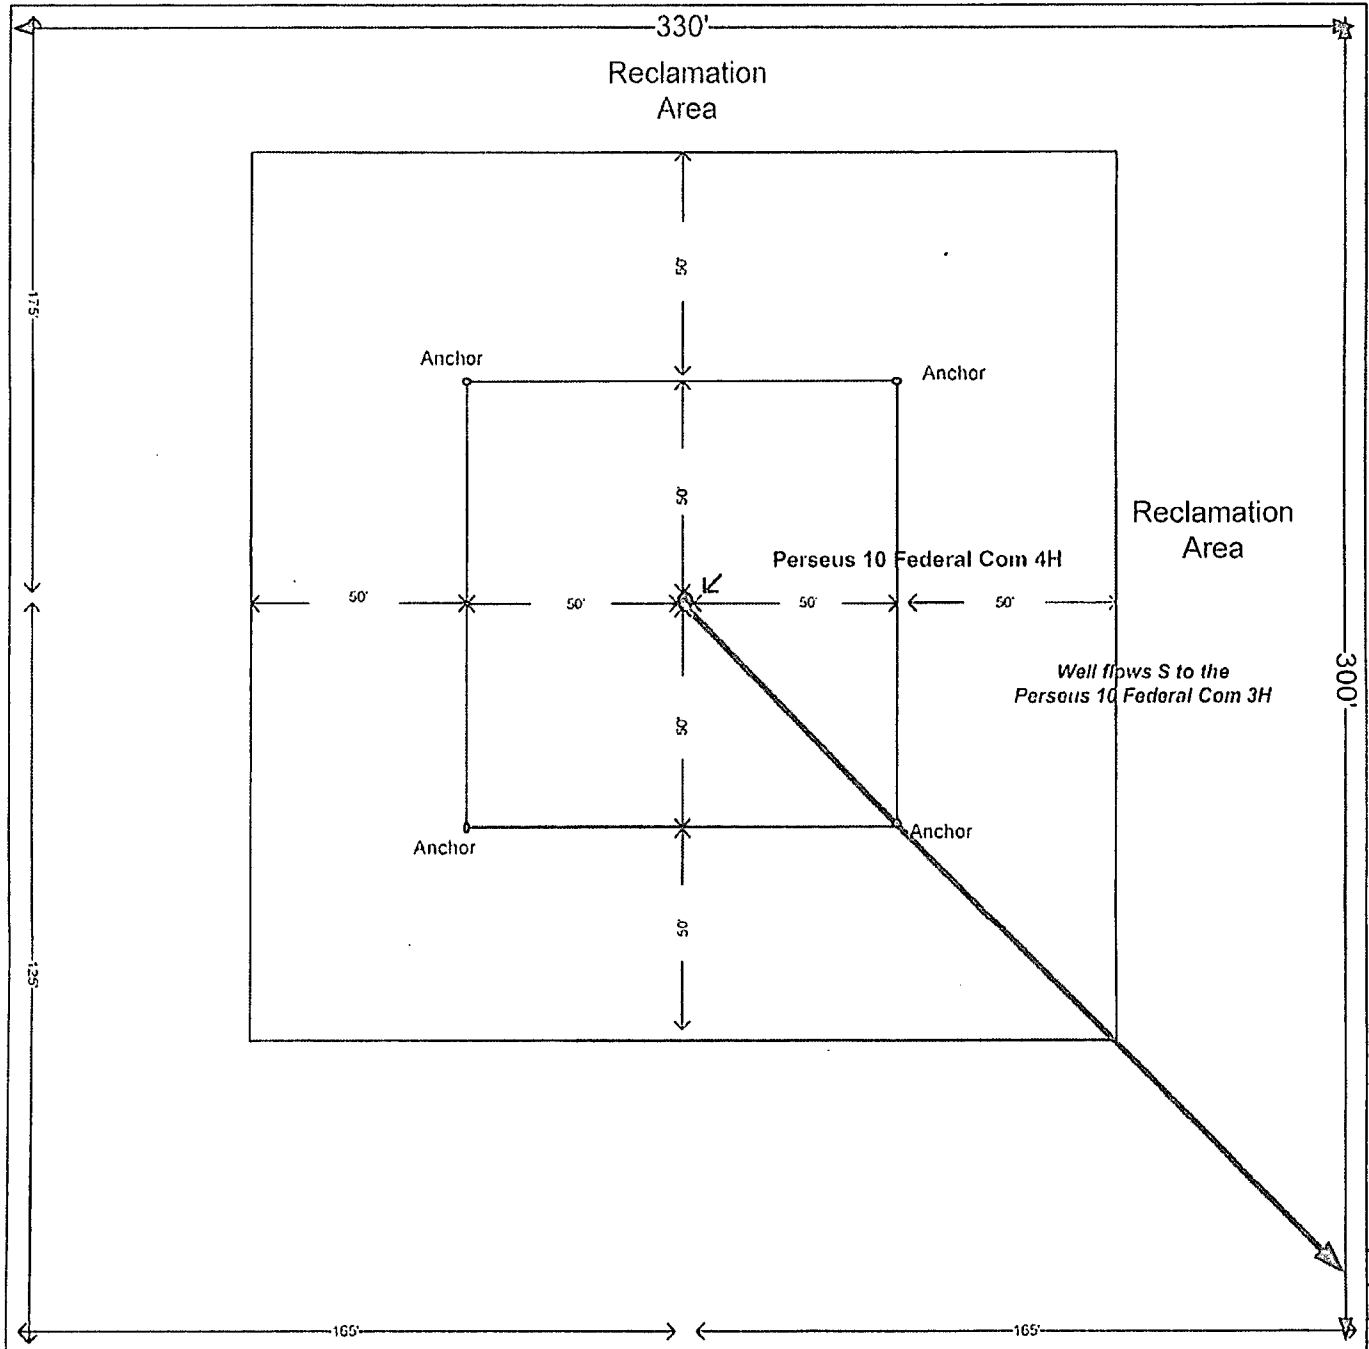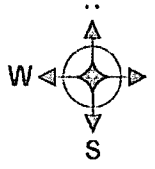

Drawing not to scale

This lease is subject to
Chesapeake's Site Security Plan
located at 6100 N. Western
Oklahoma City, OK 73118

Prepared by: Melissa Clutter
Date: 12/18/2012