

District I - (575) 393-6161
1625 N. French Dr., Hobbs, NM 88240
District II - (575) 748-1283
811 S. First St., Artesia, NM 88210
District III - (505) 334-6178
1000 Rio Brazos Rd., Aztec, NM 87410
District IV - (505) 476-3460
1220 S. St. Francis Dr., Santa Fe, NM 87505

HOBBS OGD

JUN 03 2013

RECEIVED

Energy, Minerals and Natural Resources

OIL CONSERVATION DIVISION

1220 South St. Francis Dr.

Santa Fe, NM 87505

WELL API NO. 30-025-28993
5. Indicate Type of Lease STATE ☒ FEE ☐
6. State Oil & Gas Lease No. LG-2359
7. Lease Name or Unit Agreement Name Harris AAU State
8. Well Number 1
9. OGRID Number 025575
10. Pool name or Wildcat Saunders; Permo Upper Penn

SUNDRY NOTICES AND REPORTS ON WELLS (DO NOT USE THIS FORM FOR PROPOSALS TO DRILL OR TO DEEPEN OR PLUG BACK TO A DIFFERENT RESERVOIR. USE "APPLICATION FOR PERMIT" (FORM C-101) FOR SUCH PROPOSALS.)	
1. Type of Well: Oil Well ☒ Gas Well ☐ Other ☐	
2. Name of Operator Yates Petroleum Corporation	
3. Address of Operator 105 South Fourth Street, Artesia, NM 88210	
4. Well Location Unit Letter <u>M</u> : <u>330</u> feet from the <u>South</u> line and <u>330</u> feet from the <u>West</u> line Section <u>12</u> Township <u>14S</u> Range <u>33E</u> NMPM <u>Lea</u> County	
11. Elevation (Show whether DR, RKB, RT, GR, etc.) 4187'GR	

12. Check Appropriate Box to Indicate Nature of Notice, Report or Other Data

NOTICE OF INTENTION TO:

- PERFORM REMEDIAL WORK ☐ PLUG AND ABANDON ☒
TEMPORARILY ABANDON ☐ CHANGE PLANS ☐
PULL OR ALTER CASING ☐ MULTIPLE COMPL ☐
DOWNHOLE COMMINGLE ☐

SUBSEQUENT REPORT OF:

- REMEDIAL WORK ☐ ALTERING CASING ☐
COMMENCE DRILLING OPNS. ☐ P AND A ☐
CASING/CEMENT JOB ☐

OTHER: ☐

OTHER: ☐

13. Describe proposed or completed operations. (Clearly state all pertinent details, and give pertinent dates, including estimated date of starting any proposed work). SEE RULE 19.15.7.14 NMAC. For Multiple Completions: Attach wellbore diagram of proposed completion or recompletion.

Yates Petroleum Corporation plans to plug and abandon this well as follows:

1. MIRU any safety equipment as needed. NU BOP. TOH with production equipment.
2. Set a CIBP at 9480' with 35' cement on top.
3. Spot a 25 sx cement plug from 7050'-6950'. Spot a 25 sx cement plug from 6150'-6050'.
4. Spot a 25 sx cement plug from 4305'-4205'. WOC and tag. Spot a 25 sx cement plug from 3265'-3165'. Spot a 25 sx cement plug from 2605'-2505'.
5. Perforate holes at 505'. Circulate hole with 125 sx cement.
6. Cut off wellhead, install dry hole marker.
7. Clean location.

Wellbore schematics attached

NOTE: Yates Petroleum Corporation will use steel pits and no earth pits

Spud Date:

Rig Release Date:

I hereby certify that the information above is true and complete to the best of my knowledge and

SIGNATURE

Tina Huerta

TITLE Regulatory Reporting Supervisor

DATE May 30, 2013

Type or print name

Tina Huerta

E-mail address:

tinah@yatespetroleum.com

PHONE:

575-748-4168

For State Use Only

APPROVED BY:

[Signature]

TITLE

Dist. MGR

DATE

7-18-2013

Conditions of Approval (if any):


JUL 18 2013 7:00 PM

OIL CONSERVATION DIVISION - Hobbs office Must Be Notified 24 hours prior to the beginning of Plugging Operations.

Well Name: Harris AAU State No. 1		Field:	
Location: 330' FSL & 330' FWL Sec. 12-14S-33E Lea Co, NM			
GL: 4187'	Zero:	AGL:	KB: 4204.6'
Spud Date:		Completion Date:	
Comments:			

Casing Program	
Size/Wt/Grade/Conn	Depth
13 3/8" 54.5# J55	455'
8 5/8" 32# K55	4255'
5 1/2" 17# J55 & N80	10185'

CURRENT CONFIGURATION

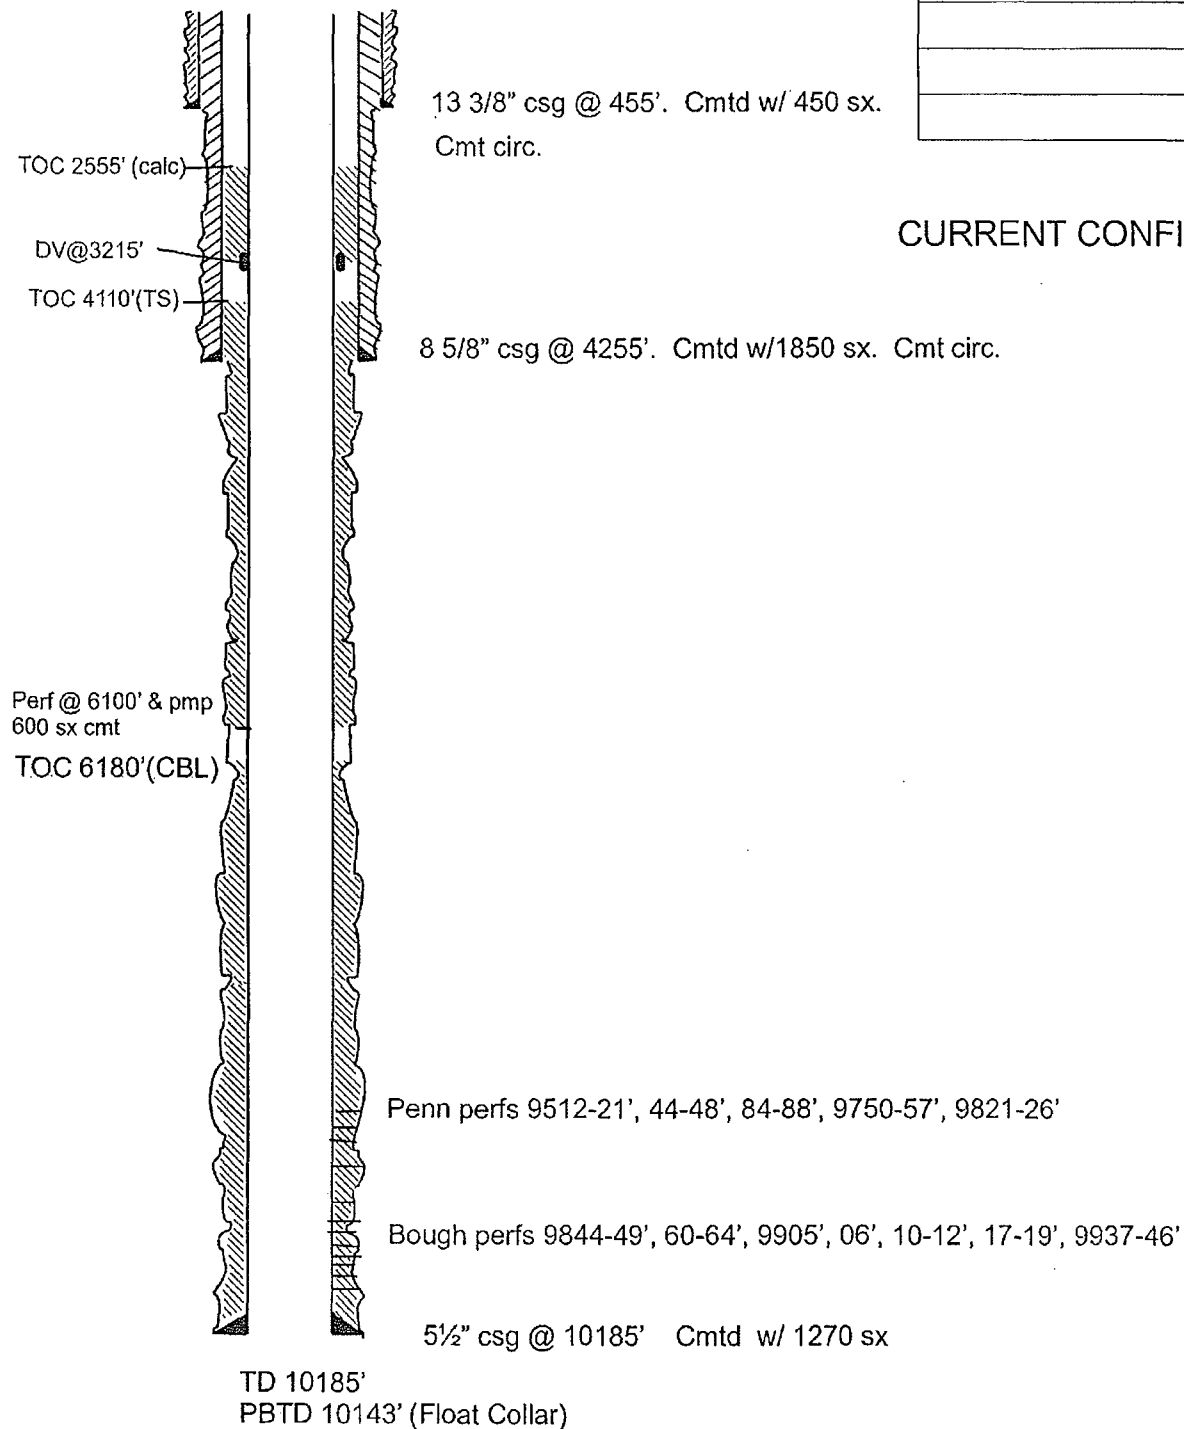


Date: 4/26/13

Harris AAU #1

Well Name: Harris AAU State No. 1			
Location: 330' FSL & 330' FWL Sec. 12-14S-33E Lea Co, NM			
GL: 4187'	Zero:	AGL:	KB: 4204.6'
Spud Date:		Completion Date:	
Comments:			

Casing Program	
Size/Wt/Grade/Conn	Depth
13 3/8" 54.5# J55	455'
8 5/8" 32# K55	4255'
5 1/2" 17# J55 & N80	10185'

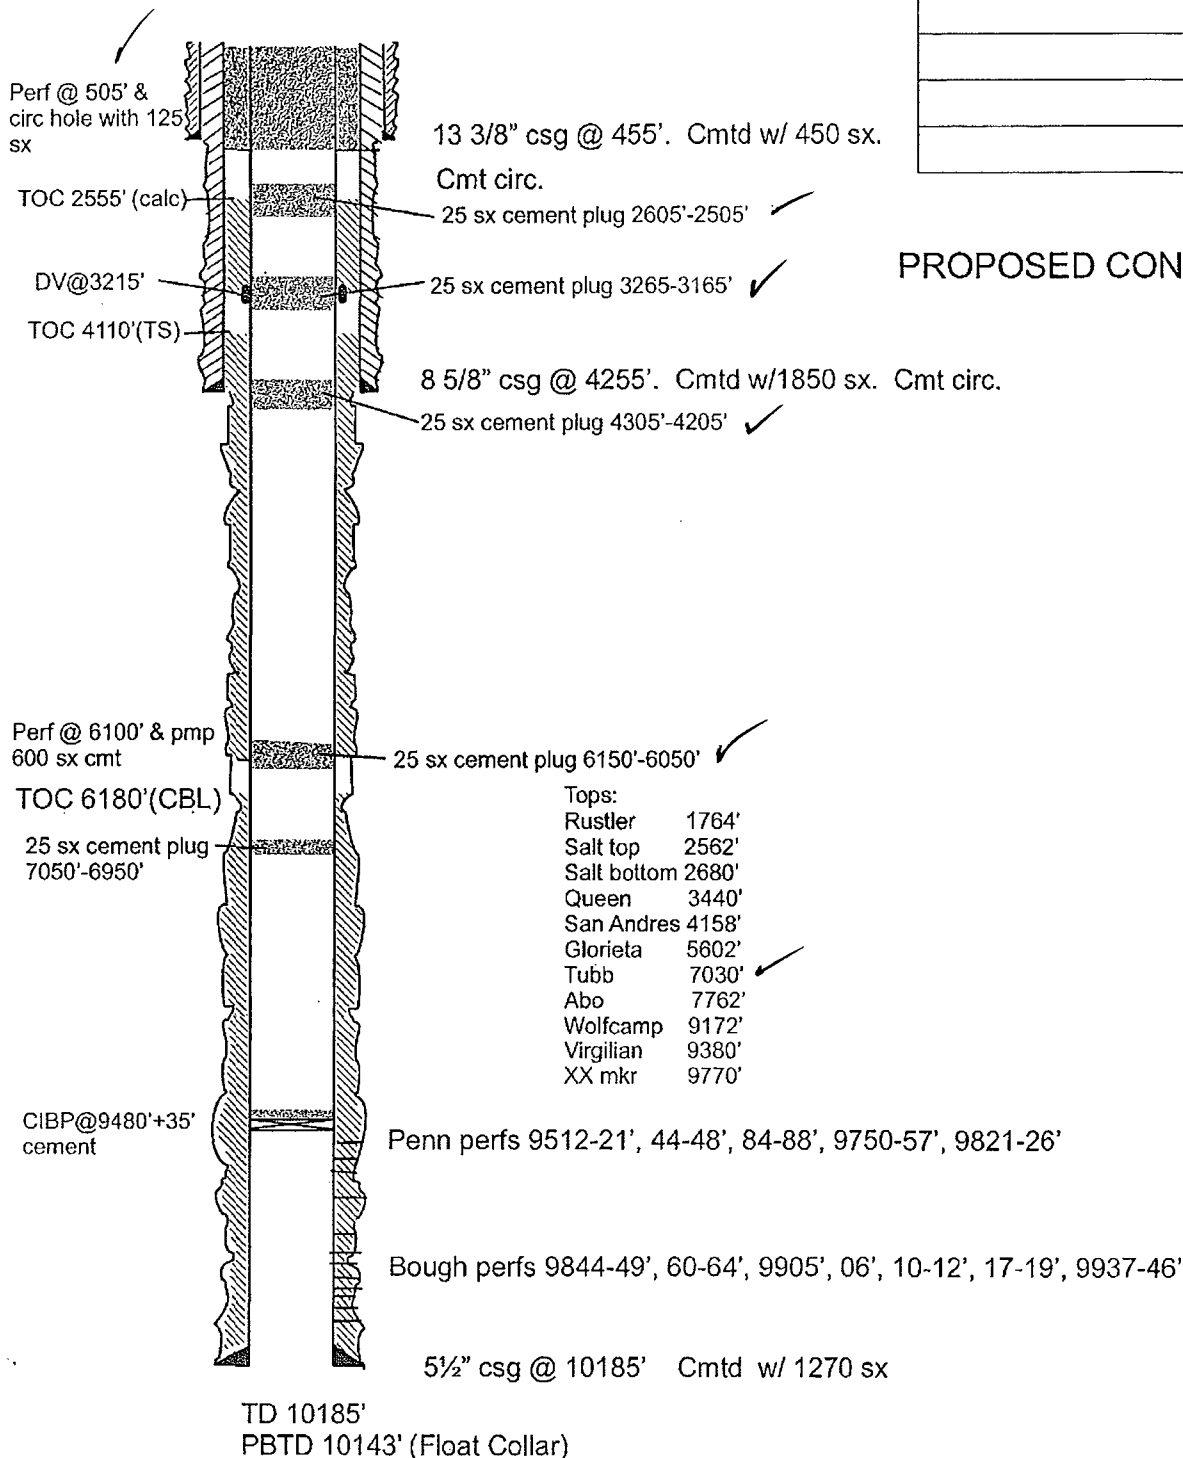

PROPOSED CONFIGURATION

Date: 4/29/13 Harris AAU #1a