

Office

District I - (575) 393-6161

1625 N. French Dr., Hobbs, NM 88240

District II - (575) 748-1283

811 S. First St., Artesia, NM 88210

District III - (505) 334-6178

1000 Rio Brazos Rd., Aztec, NM 87410

District IV - (505) 476-3460

1220 S. St. Francis Dr., Santa Fe, NM

87505

Energy, Minerals and Natural Resources

Revised August 1, 2011

OIL CONSERVATION DIVISION
 1220 South St. Francis Dr.
 Santa Fe, NM 87505

WELL API NO.

30-025-36819

5. Indicate Type of Lease

STATE ☒ FEE ☐

6. State Oil & Gas Lease No.

VO-6588

7. Lease Name or Unit Agreement Name

Wynette AYS State

8. Well Number

1

9. OGRID Number

025575

10. Pool name or Wildcat

Saunders; Permo Upper Penn, South

SUNDRY NOTICES AND REPORTS ON WELLS

(DO NOT USE THIS FORM FOR PROPOSALS TO DRILL OR TO DEEPEN OR PLUG BACK TO A DIFFERENT RESERVOIR. USE "APPLICATION FOR PERMIT" (FORM C-101) FOR SUCH PROPOSALS.)

1. Type of Well: Oil Well ☒ Gas Well ☐ Other

2. Name of Operator

Yates Petroleum Corporation

3. Address of Operator

105 South Fourth Street, Artesia, NM 88210

4. Well Location

Unit Letter N : 660 feet from the South line and 1650 feet from the West lineSection 32 Township 15S Range 33E NMPM Lea County Lea

11. Elevation (Show whether DR, RKB, RT, GR, etc.)

4206'GR

12. Check Appropriate Box to Indicate Nature of Notice, Report or Other Data

NOTICE OF INTENTION TO:

PERFORM REMEDIAL WORK ☐ PLUG AND ABANDON ☒
 TEMPORARILY ABANDON ☐ CHANGE PLANS ☐
 PULL OR ALTER CASING ☐ MULTIPLE COMPL ☐
 DOWNHOLE COMMINGLE ☐

OTHER: ☐

SUBSEQUENT REPORT OF:

REMEDIAL WORK ☐ ALTERING CASING ☐
 COMMENCE DRILLING OPNS. ☐ P AND A ☐
 CASING/CEMENT JOB ☐

OTHER: ☐

13. Describe proposed or completed operations. (Clearly state all pertinent details, and give pertinent dates, including estimated date of starting any proposed work). SEE RULE 19.15.7.14 NMAC. For Multiple Completions: Attach wellbore diagram of proposed completion or recompletion.

Yates Petroleum Corporation plans to plug and abandon this well as follows:

1. MIRU any safety equipment as needed. NU BOP. TOH with production equipment.
2. Set a CIBP at 11,100' with 35' cement on top.
3. Circulate hole with mud. Spot a 100' cement plug from 9400'-9300'. Spot a 100' cement plug from 7060'-6960'.
4. Spot a 100' cement plug from 6175'-6075'. WOC and tag. Spot a 100' cement plug from 5825'-5725'.
5. ~~Perforate at 3000'. Place a 100' cement plug from 3000'-2900', inside and outside casing. WOC and tag.~~
6. Perforate at 473'. Circulate hole to surface with cement, inside and outside casing. *Perf 450 255x cmt @ 1475' woc/tag*
7. Install dry hole marker and clean location.

Wellbore schematics attached

NOTE: Yates Petroleum Corporation will use steel pits and no earth pits

Spud Date:

Rig Release Date:

I hereby certify that the information above is true and complete to the best of my knowledge and belief.

SIGNATURE

Tina Huerta

TITLE

Regulatory Reporting Supervisor

DATE

July 26, 2013

Type or print name

Tina Huerta

E-mail address:

tinah@yatespetroleum.com

PHONE:

575-748-4168

For State Use Only

APPROVED BY:

[Signature]

TITLE

Dist. Mgr

DATE

7/31-2013

Conditions of Approval (if any):


JUL 31 2013

OIL CONSERVATION DIVISION - Hobbs office Must Be Notified 24 hours prior to the beginning of Plugging Operations.

Well Name: Wynette AYS St. Com #1		Field:	
Location: 660' FSL & 1650' FWL Sec: 32-15S-33E Lea Co, NM			
GL: 4206'	Zero:	AGL:	KB: 4223'
Spud Date:		Completion Date:	
Comments:			


Casing Program	
Size/Wt/Grade/Conn	Depth
13 3/8" 48# H40	423'
9 5/8" 36&40# J55 & K55	6125'
5 1/2" 17# J55, L80 P110	13536'

CURRENT CONFIGURATION

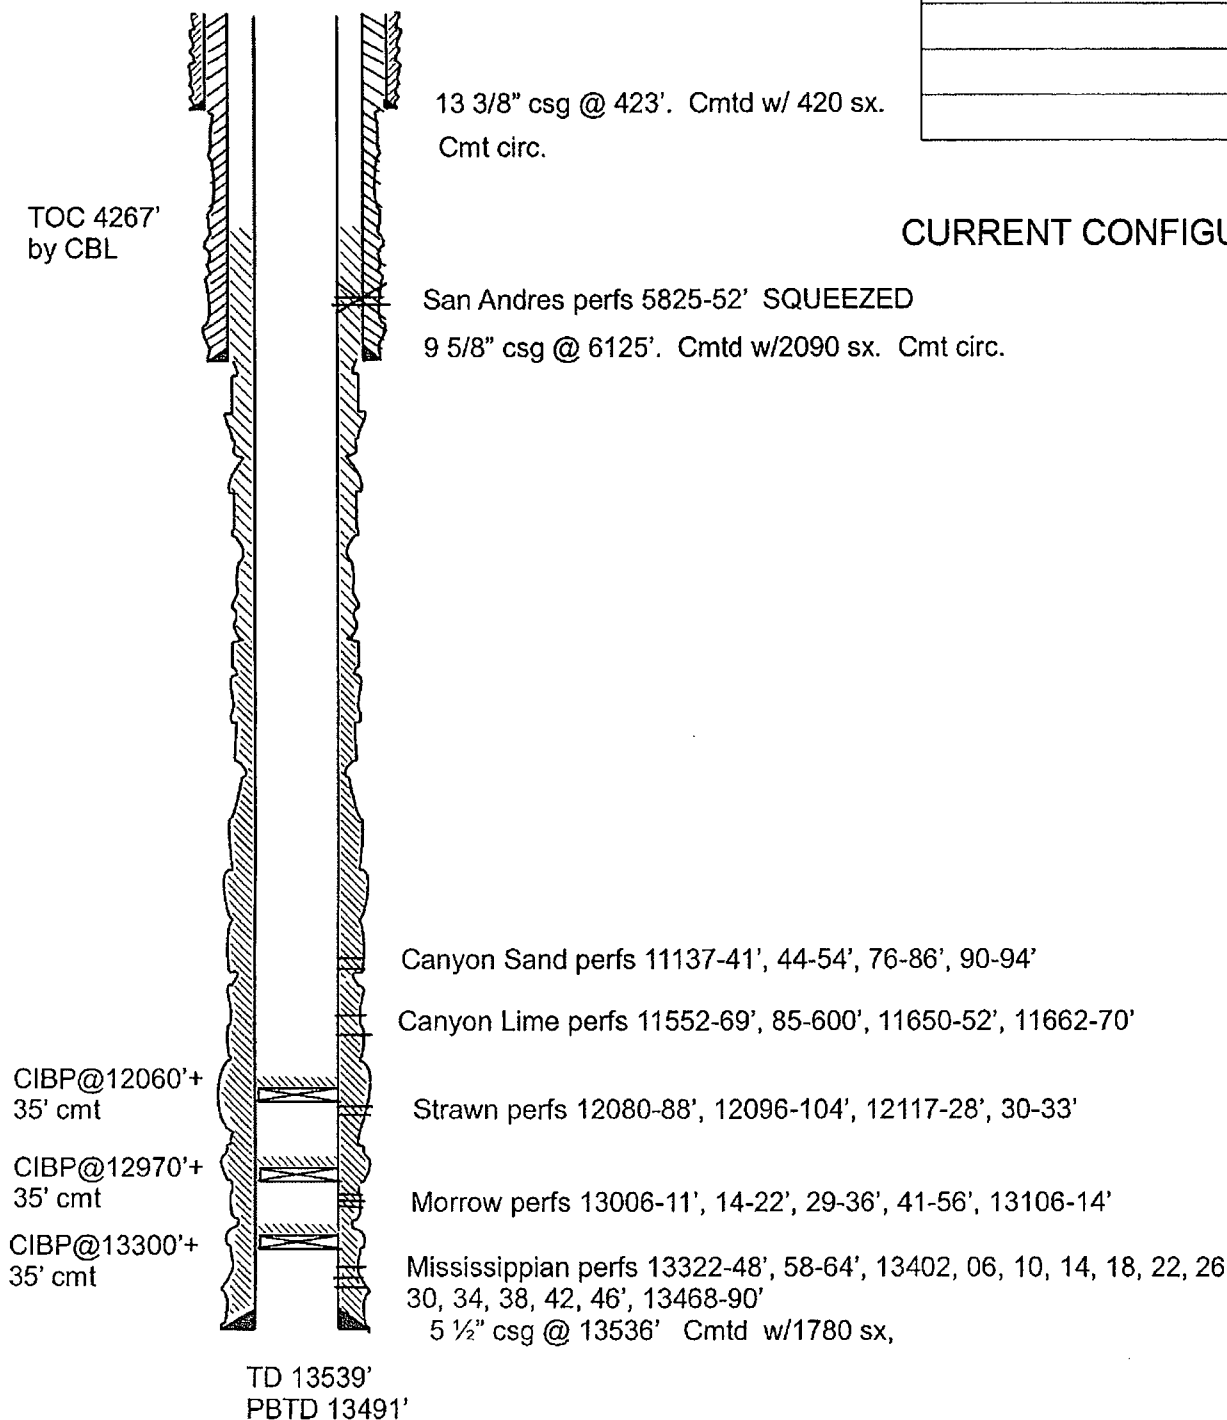

Well Name: Wynette AYS St. Com #1		Field:	
Location: 660' FSL & 1650' FWL Sec. 32-15S-33E Lea Co, NM			
GL: 4206'	Zero:	AGL:	KB: 4223'
Spud Date:		Completion Date:	
Comments:			

Casing Program	
Size/Wt/Grade/Conn	Depth
13 3/8" 48# H40	423'
9 5/8" 36&40# J55 & K55	6125'
5 1/2" 17# J55, L80 P110	13536'

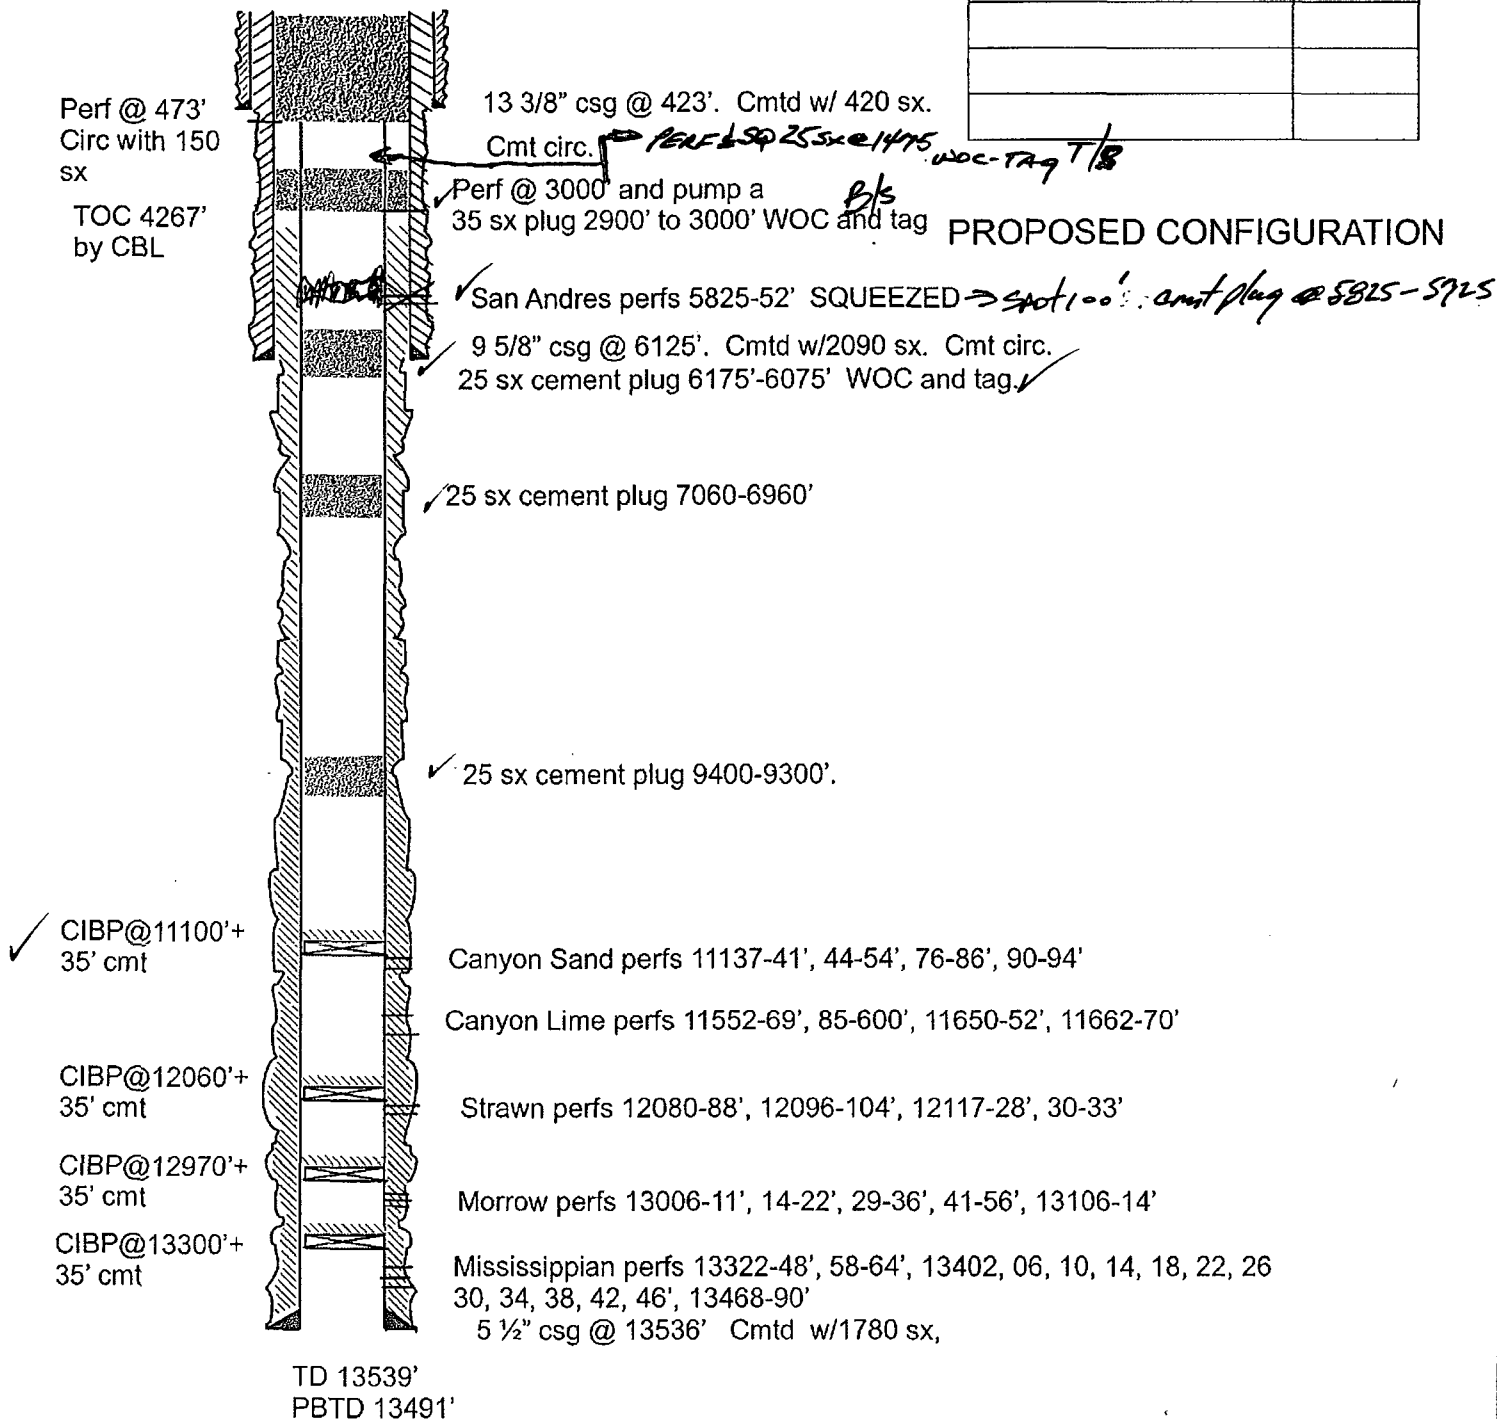

PROPOSED CONFIGURATION