

Submit 1 Copy To Appropriate District Office
 District I - (575) 393-6161
 1625 N. French Dr., Hobbs, NM 88240
 District II - (575) 748-1283
 811 S. First St., Artesia, NM 88210
 District III - (505) 334-6178
 1600 Rio Brazos Rd., Aztec, NM 87410
 District IV - (505) 476-3460
 1220 S. St. Francis Dr., Santa Fe, NM 87505

State of New Mexico
 Energy, Minerals and Natural Resources

Form C-103
 Revised July 18, 2013

OIL CONSERVATION DIVISION
 1220 South St. Francis Dr.
 Santa Fe, NM 87505

WELL API NO 30-025-41328
5. Indicate Type of Lease STATE <input checked="" type="checkbox"/> FEE <input type="checkbox"/>
6. State Oil & Gas Lease No.
7. Lease Name or Unit Agreement Name Jazzmaster Frac Pond Jazzmaster 17 St 4H
8. Well Number
9. OGRID Number 270329
10. Pool name or Wildcat UNDESIGNATED
11. Elevation (Show whether DR, RKB, RT, GR, etc.)

SUNDRY NOTICES AND REPORTS ON WELLS
 (DO NOT USE THIS FORM FOR PROPOSALS TO DRILL, OR TO DEEPEN OR PLUG BACK TO A DIFFERENT RESERVOIR USE "APPLICATION FOR PERMIT" (FORM C-101) FOR SUCH PROPOSALS.)

1. Type of Well. Oil Well Gas Well Other

2. Name of Operator
Endurance Resources LLC

3. Address of Operator
P.O. Box 1466 Artesia, NM 88211

4. Well Location
 Unit Letter ___ D ___ 50 feet from the ___ NORTH ___ line and ___ 50 ___ feet from the ___ WEST ___ line
 Section 17 Township 23S Range 33E NMPM County Lea Co

12. Check Appropriate Box to Indicate Nature of Notice, Report or Other Data

NOTICE OF INTENTION TO:		SUBSEQUENT REPORT OF:	
PERFORM REMEDIAL WORK <input type="checkbox"/>	PLUG AND ABANDON <input type="checkbox"/>	REMEDIAL WORK <input type="checkbox"/>	ALTERING CASING <input type="checkbox"/>
TEMPORARILY ABANDON <input type="checkbox"/>	CHANGE PLANS <input type="checkbox"/>	COMMENCE DRILLING OPNS <input type="checkbox"/>	P AND A <input type="checkbox"/>
PULL OR ALTER CASING <input type="checkbox"/>	MULTIPLE COMPL <input type="checkbox"/>	CASING/CEMENT JOB <input type="checkbox"/>	
DOWNHOLE COMMINGLE <input type="checkbox"/>			
CLOSED-LOOP SYSTEM <input type="checkbox"/>			
OTHER: <input checked="" type="checkbox"/> BUILD FRESH WATER FRAC POND		OTHER: <input type="checkbox"/>	


13. Describe proposed or completed operations. (Clearly state all pertinent details, and give pertinent dates, including estimated date of starting any proposed work). SEE RULE 19.15.7.14 NMAC. For Multiple Completions: Attach wellbore diagram of proposed completion or recompletion.

Endurance Resources LLC respectfully requests approval to construct a 400' x 400' fresh water frac pond with 12" walls in the NW/4 NW/4 of Sec 17-23S-33E in Lea Co NM. This pond will be used to service approx. 4 new drill wells in Sec 17, as well as any other wells within a 2 mile radius. This fresh water frac pond will be lined and fenced. See attached plat for more details.

Spud Date:


Rig Release Date:

I hereby certify that the information above is true and complete to the best of my knowledge and belief.

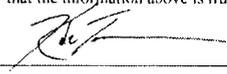SIGNATURE  TITLE Sr Completions Engineer DATE 7/26/13

Type or print name Kale Jackson Email address: kale@enduranceresourcesllc.com PHONE: 575.914.3355

For State Use Only

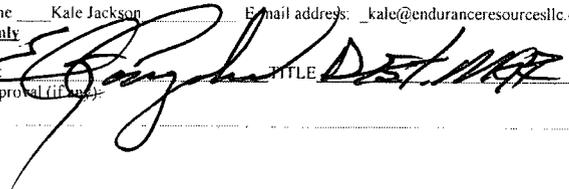APPROVED BY:  TITLE DIST. MGR DATE 8-13-2013

Conditions of Approval (if any):

AUG 13 2013


JAZZMASTER FRAC POND

ENDURANCE RESOURCES, LLC

IN THE N/2 NW/4 NW/4 OF
SECTION 17, TOWNSHIP 23 SOUTH, RANGE 33 EAST, N.M.P.M.
LEA COUNTY, STATE OF NEW MEXICO

JULY 13, 2013

HOBBS CD
JUL 25 2013
RECEIVED

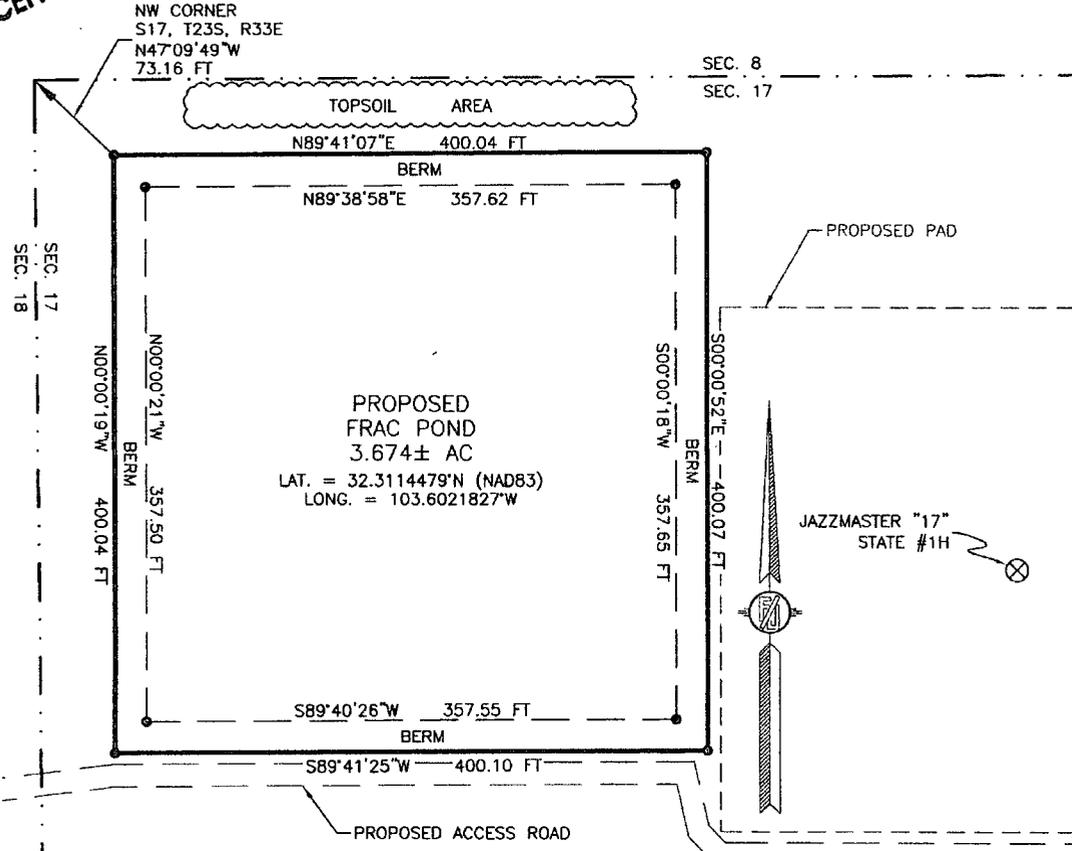

DIRECTIONS TO LOCATION
FROM THE INTERSECTION OF STATE HIGHWAY 128 AND DELAWARE BASIN ROAD GO NORTH ON DELAWARE BASIN ROAD APPROX. 6.0 MILES TO A LEASE ROAD ON LEFT (WEST) OF DELAWARE BASIN TURN WEST GO APPROX. 5.35 MILES TO A LEASE ROAD ON RIGHT (NORTH) TURN NORTH GO APPROX. 0.86 MILES TO CENTERLINE OF PROPOSED ROAD LATH RED AND WHITE FLAGGING AT THE JAGUAR "18" STATE #4H, TURN RIGHT (EAST) GO APPROX. 888' TO LOCATION.

LEGEND
● SET #4 REBAR W/JARAMILLO CAP

100 0 100
Scale: 1" = 100'

DESCRIPTION

A CERTAIN PIECE OR PARCEL OF LAND AND REAL ESTATE LYING IN THE N/2 NW/4 NW/4 OF SECTION 17, TOWNSHIP 23 SOUTH, RANGE 33 EAST N.M.P.M., LEA COUNTY, NEW MEXICO.

BEGINNING AT THE NORTHWEST CORNER OF THE PARCEL, WHENCE THE NORTHWEST CORNER OF SECTION 17, TOWNSHIP 23 SOUTH, RANGE 33 EAST, N.M.P.M. BEARS N47°09'49"W, A DISTANCE OF 73.16 FEET;
THENCE N89°41'07"E A DISTANCE OF 400.04 FEET TO THE NORTHEAST CORNER OF THE PARCEL;
THENCE S00°00'52"E A DISTANCE OF 400.07 FEET TO THE SOUTHEAST CORNER OF THE PARCEL;
THENCE S89°41'25"W A DISTANCE OF 400.10 FEET TO THE SOUTHWEST CORNER OF THE PARCEL;
THENCE N00°00'19"W A DISTANCE OF 400.04 FEET TO THE NORTHWEST CORNER OF THE PARCEL, TO THE POINT OF BEGINNING;
CONTAINING 3.674 ACRES MORE OR LESS.

SURVEYOR CERTIFICATE

I, FILMON F. JARAMILLO, A NEW MEXICO PROFESSIONAL SURVEYOR NO. 12797, HEREBY CERTIFY THAT I HAVE CONDUCTED AND AM RESPONSIBLE FOR THIS SURVEY, THAT THIS SURVEY IS TRUE AND CORRECT TO THE BEST OF MY KNOWLEDGE AND BELIEF, AND THAT THIS SURVEY AND PLAT MEET THE MINIMUM STANDARDS FOR LAND SURVEYING IN THE STATE OF NEW MEXICO.

IN WITNESS WHEREOF, THIS CERTIFICATE IS EXECUTED AT CARLSBAD, NEW MEXICO, THIS 19 DAY OF JULY 2013

GENERAL NOTES
1.) THE INTENT OF THIS SURVEY IS TO ACQUIRE A BUSINESS LEASE FOR THE PURPOSE OF BUILDING A FRAC. POND
2.) BASIS OF BEARING IS NEW MEXICO STATE PLANE EAST ZONE

MADRON SURVEYING, INC.
301 SOUTH CANAL
CARLSBAD, NEW MEXICO 88220
Phone (575) 234-3341


FILMON F. JARAMILLO, PLS. 12797
CARLSBAD, NEW MEXICO

JAZZMASTER FRAC POND

ENDURANCE RESOURCES, LLC
IN THE N/2 NW/4 NW/4 OF
SECTION 17, TOWNSHIP 23 SOUTH, RANGE 33 EAST, N.M.P.M.
LEA COUNTY, STATE OF NEW MEXICO

JULY 13, 2013

QUAD MAP

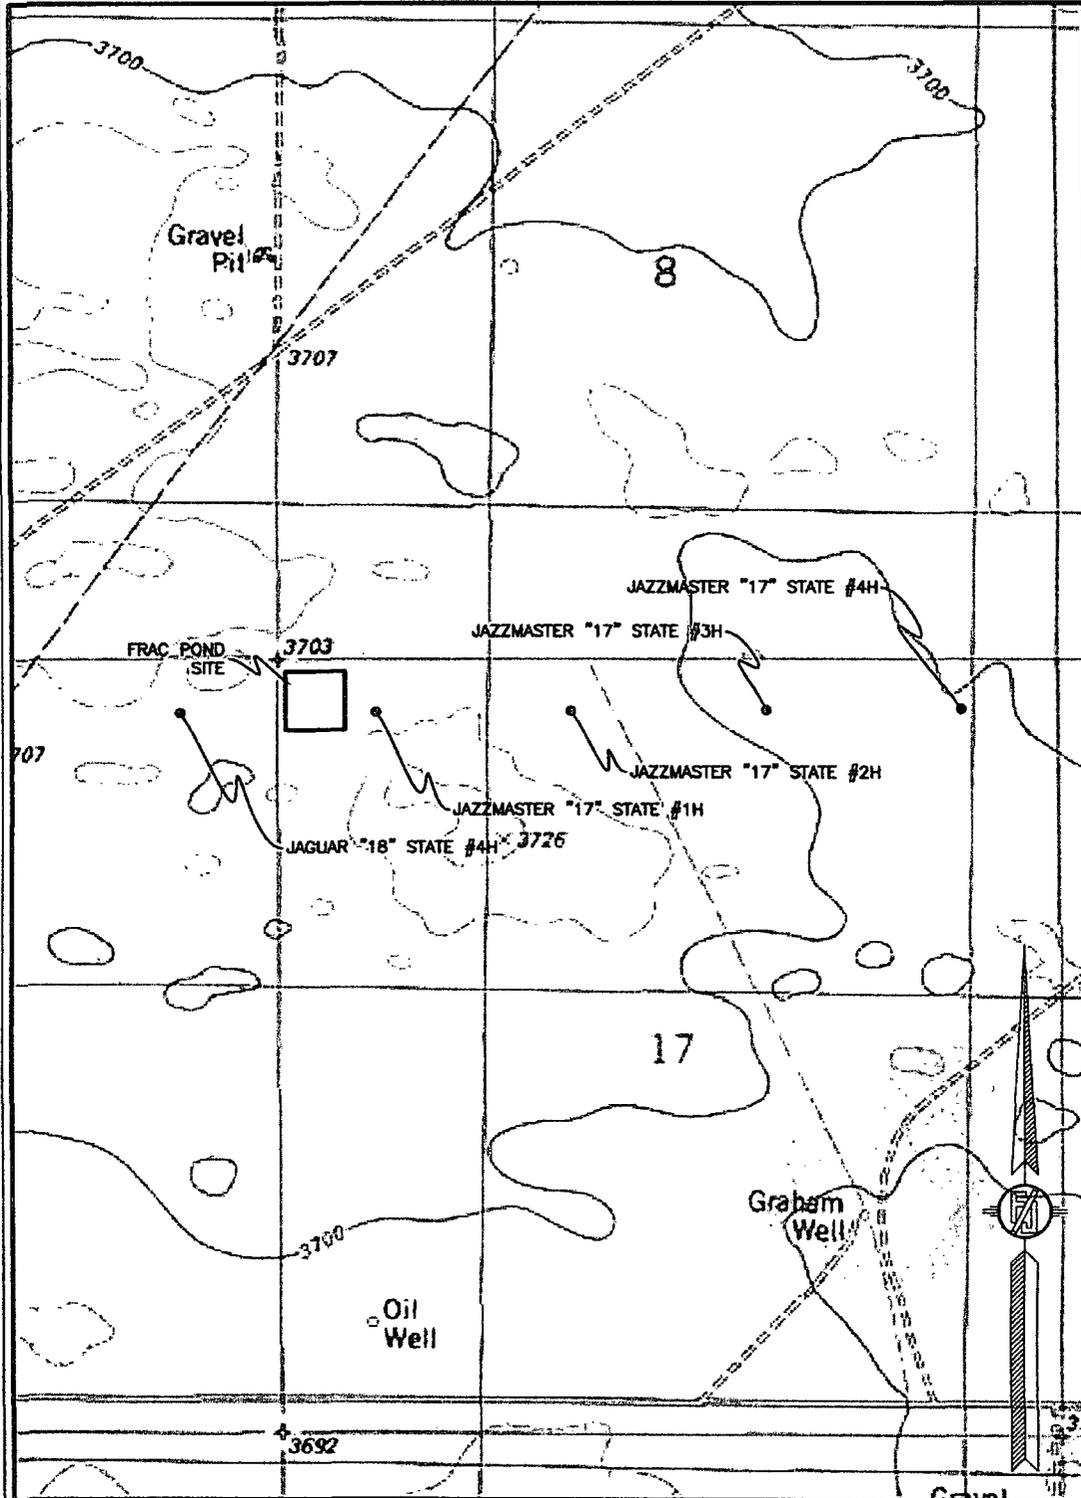

SHEET: 2-3

SURVEY NO. 2127


MADRON SURVEYING, INC. 301 SOUTH CANAL CARLSBAD, NEW MEXICO
(975) 234-3341

JAZZMASTER FRAC POND

ENDURANCE RESOURCES, LLC
IN THE N/2 NW/4 NW/4 OF
SECTION 17, TOWNSHIP 23 SOUTH, RANGE 33 EAST, N.M.P.M.
LEA COUNTY, STATE OF NEW MEXICO

JULY 13, 2013

AERIAL PHOTO

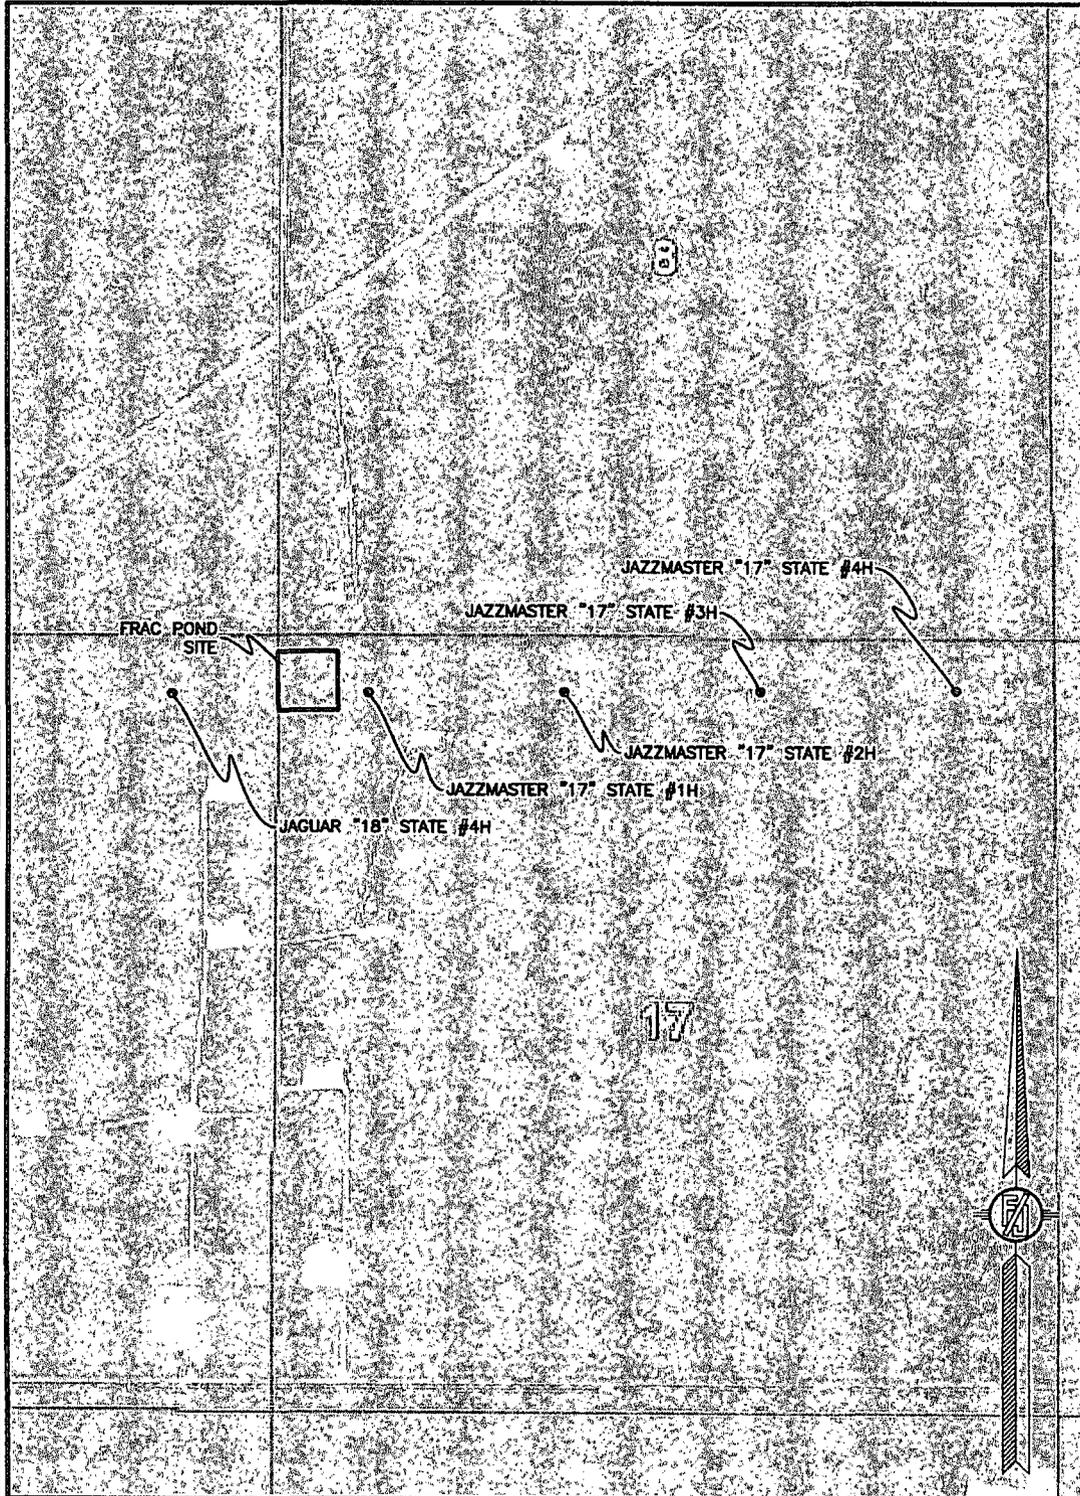

SHEET: 3-3

SURVEY NO. 2127

MADRON SURVEYING, INC. 301 SOUTH CAHAL (575) 234-3341 CARLSBAD, NEW MEXICO