

Surface Use Plan
COG Production, LLC
King Tut Federal #1H
SL: 190' FNL & 330' FWL Lot #1
Section 30, T24S, R32E
BHL: 330' FSL & 330' FWL Lot #4
Section 31, T24S, R32E
Lea County, New Mexico

HOBBS OCD

DEC 09 2013

RECEIVED

Surface Use & Operating Plan

King Tut Federal #1H

- Surface Tenant: Mark McCloy, P O Box 1076, Jal, NM 88252
- New Road: Not needed
- Flow Line: Will follow road to proposed facility at the King Tut Federal # 2H.
- Facilities: No facilities are planned.

Well Site Information

V Door: East

Topsoil: North

Interim Reclamation: North and West

East

LB

10-25-13

Notes

Onsite: June 25, 2013
Legion Brumley (BLM) and Gerald Herrera (COG)

SURFACE USE AND OPERATING PLAN

1. Existing & Proposed Access Roads

- A. The well site survey and elevation plat for the proposed well is attached with this application. It was staked by Harcrow Surveying, Artesia, NM.
- B. All roads to the location are shown on the Location Verification Map. The existing lease roads are illustrated and are adequate for travel during drilling and production operations. Upgrading existing roads prior to drilling the well will be done where necessary. The road route to the well site is depicted in the Access Road Map.
- C. Directions to location: See attached 600' x 600' well pad diagram.
- D. Routine grading and maintenance of existing roads will be conducted as necessary to maintain their condition as long as any operations continue on this lease. Roads will be maintained according to specifications in section 2A of this Surface Use and Operating Plan.

2. Proposed Access Road:

The Elevation Plat shows that no new access road will be required for this location. We plan to drill the proposed Windward Federal #1H, #2H, #3H and #4H wells first and the same access road will be utilized for the King Tut Federal #1H well. If any road is required it will be constructed as follows:

- A. The maximum width of the running surface will be 14'. The road will be crowned, ditched and constructed of 6" rolled and compacted caliche. Ditches will be at 3:1 slope and 4 feet wide. Water will be diverted where necessary to avoid ponding, prevent erosion, maintain good drainage, and to be consistent with local drainage patterns.
- B. The average grade will be less than 1%.
- C. No turnouts are planned.
- D. No culverts, cattleguards, gates, or low water crossings are necessary.

Surface Use Plan

COG Production, LLC

King Tut Federal #1H

SL: 190' FNL & 330' FWL Lot #1

Section 30, T24S, R32E

BHL: 330' FSL & 330' FWL Lot #4

Section 31, T24S, R32E

Lea County, New Mexico

- E. Surfacing material will consist of native caliche. Caliche will be obtained from the actual well site if available. If not available onsite, caliche will be hauled from the nearest BLM approved caliche pit.

3. Location of Existing Well:

The One-Mile Radius Map shows existing wells within a one-mile radius of surface hole location and the bottom hole location.

4. Location of Existing and/or Proposed Facilities:

- A. If the well is productive, contemplated facilities will be as follows:
- 1) A tank battery and production facilities are proposed at the King Tut Federal #2H location.
 - 2) Production will be sent to the King Tut Federal #2H facility. A surface flow line of approximately 1410' of 2 7/8" steel pipe carrying oil, gas and water under a maximum pressure of 125 psi will follow the access road to the King Tut Federal #2H. The flow line is to be laid a safe distance, estimated at 5-10' from the road.
 - 3) The tank battery and facilities including all flow lines and piping will be installed according to API specifications.
 - 4) Any additional caliche will be obtained from the actual well site. If caliche does not exist or is not plentiful from the well site, the caliche will be hauled from a BLM approved caliche pit. Any additional construction materials will be purchased from contractors.
 - 5) It will be necessary to run electric power if this well is productive. Power will be provided by Xcel Energy and they will submit a separate plan and ROW for service to the well location.
 - 6) If the well is productive, rehabilitation plans will include the following:
 - The original topsoil from the well site will be returned to the location, and the site will be re-contoured as close as possible to the original site.

Surface Use Plan

COG Production, LLC

King Tut Federal #1H

SL: 190' FNL & 330' FWL Lot #1

Section 30, T24S, R32E

BHL: 330' FSL & 330' FWL Lot #4

Section 31, T24S, R32E

Lea County, New Mexico

5. Location and Type of Water Supply:

The well will be drilled with combination brine and fresh water mud system as outlined in the drilling program. The water will be obtained from commercial water stations in the area and hauled to location by transport truck over the existing and proposed access roads shown in the Access Road Map. If a commercial fresh water source is nearby, fast line may be laid along existing road ROW's and fresh water pumped to the well. No water well will be drilled on the location.

6. Source of Construction Materials and Location "Turn-Over" Procedure:

Obtaining caliche: One primary way of obtaining caliche to build locations and roads will be by "turning over" the location. This means, caliche will be obtained from the actual well site. A caliche permit will be obtained from BLM prior to obtaining caliche. 2400 cubic yards is the maximum amount of caliche needed for pad and roads. Amount will vary for each pad. The procedure below has been approved by BLM personnel:

- a. The top 6 inches of topsoil is pushed off and stockpiled along the side of the location.
- b. An approximate 160' X 160' area is used within the proposed well site to remove caliche.
- c. Subsoil is removed and stockpiled within the surveyed well pad.
- d. When caliche is found, material will be stock piled within the pad site to build the location and road.
- e. Then subsoil is pushed back in the hole and caliche is spread accordingly across entire location and road.
- f. Once well is drilled, the stock piled top soil will be used for interim reclamation and spread along areas where caliche is picked up and the location size is reduced.
- g. Neither caliche, nor subsoil will be stock piled outside of the well pad. Topsoil will be stockpiled along the edge of the pad as depicted in the Well Site Layout or survey plat.

In the event that no caliche is found onsite, caliche will be hauled in from a BLM approved caliche pit or other established mineral pit. A BLM mineral material permit will be acquired prior to obtaining any mineral material from BLM pits or land.

7. Methods of Handling Water Disposal:

- A. The well will be drilled utilizing a closed loop mud system. Drill cuttings will be held in roll-off style mud boxes and taken to an NMOCD approved disposal site.
- B. Drilling fluids will be contained in steel mud pits.
- C. Water produced from the well during completion will be held temporarily in steel tanks and then taken to an NMOCD approved commercial disposal facility.
- D. Garbage and trash produced during drilling or completion operations will be collected in a trash bin and hauled to an approved landfill. No toxic waste or hazardous chemicals will be produced by this operation.
- E. Human waste and grey water will need to be properly contained and disposed of. Proper disposal and elimination of waste and grey water may include but are not limited to portable septic systems and/or portable waste gathering systems (i.e. portable toilets).
- F. After the rig is moved out and the well is either completed or abandoned, all waste materials will be cleaned up within 30 days. In the event of a dry hole only a dry hole marker will remain.

8. Ancillary Facilities:

No airstrip, campsite or other facilities will be built as a result of the operation on this well.

9. Well Site Layout:

- A. The drill pad layout, with elevations staked by Harcrow Surveying, is shown in the Elevation Plat. Dimensions of the pad and pits are shown on the Rig Layout. V door direction is East. Topsoil, if available, will be stockpiled per BLM specifications. Because the pad is almost level no major cuts will be required.
- B. The Rig Layout Closed-Loop exhibit shows the proposed orientation of closed loop system and access road. No permanent living facilities are planned, but a temporary foreman/toolpusher's trailer will be on location during the drilling operations.

10. Plans for Restoration of the Surface:

- A. Interim Reclamation will take place after the well has been completed. The pad will be downsized by reclaiming the areas not needed for production operations. The portions of the pad that are not needed for production operations will be re-contoured to its original state as much as possible. The caliche that is removed will be reused to either build another pad site or for road repairs within the lease. The stockpiled topsoil will then be spread out reclaimed area and reseeded with a BLM approved seed mixture. In the event that the well must be worked over or maintained, it may be necessary to drive, park, and/or operate machinery on reclaimed land. This area will be repaired or reclaimed after work is complete.
- B. Final Reclamation: Upon plugging and abandoning the well all caliche for well pad and lease road will be removed and surface will be recountoured to reflect its surroundings as much as possible. Caliche will be recycled for road repair or reused for another well pad within the lease. If any topsoil remains, it will be spread out and the area will be reseeded with a BLM approved mixture and re-vegetated as per BLM orders.

11. Surface Ownership:

- A. The surface is owned by the U.S. Government and is administered by the Bureau of Land Management. The surface is multiple uses with the primary uses of the region for grazing of livestock and the production of oil and gas.
- B. The surface tenant is Mark McCloy, P O Box 1076, Jal, NM 88252.
- C. The proposed road routes and surface location will be restored as directed by the BLM

12. Other Information:

- A. The area around the well site is grassland and the topsoil is sandy. The vegetation is moderately sparse with native prairie grasses, some mesquite and shinnery oak. No wildlife was observed but it is likely that mule deer, rabbits, coyotes and rodents traverse the area.
- B. There is no permanent or live water in the immediate area.
- C. There are no dwellings within 2 miles of this location.

1
1
Surface Use Plan
COG Production, LLC
King Tut Federal #1H
SL: 190' FNL & 330' FWL Lot #1
Section 30, T24S, R32E
BHL: 330' FSL & 330' FWL Lot #4
Section 31, T24S, R32E
Lea County, New Mexico

- A. If needed, a Cultural Resources Examination is being prepared by Boone Arch Services of NM, LLC., 2030 North Canal, Carlsbad, New Mexico, 88220, phone # 575-885-1352 and the results will be forwarded to your office in the near future. Otherwise, **COG will be participating in the Permian Basin MOA Program.**

13. Bond Coverage:

Bond Coverage is Statewide Bonds # NMB000845 and NMB000860.

14. Lessee's and Operator's Representative:

The COG Production LLC representative responsible for assuring compliance with the surface use plan is as follows:

Sheryl Baker
Drilling Superintendent
COG Production LLC
2208 West Main Street
Artesia, NM 88210
Phone (575) 748-6940 (office)
(432) 934-1873 (cell)

Ray Peterson
Drilling Manager
COG Production LLC
One Concho Center
600 West Illinois Ave.
Midland, TX 79701
Phone (432) 685-4304 (office)
(432) 818-2254 (business)

*Surface Use Plan
COG Production, LLC
King Tut Federal #1H
SL: 190' FNL & 330' FWL Lot #1
Section 30, T24S, R32E
BHL: 330' FSL & 330' FWL Lot #4
Section 31, T24S, R32E
Lea County, New Mexico*

OPERATOR CERTIFICATION

I hereby certify that I, or persons under my direct supervision, have inspected the drill site and access road proposed herein; that I am familiar with the conditions that presently exist; that I have full knowledge of State and Federal laws applicable to this operation; that the statements made in this APD package are, to the best of my knowledge, true and correct; and that the work associated with the operations proposed herein will be performed in conformity with this APD package and the terms and conditions under which it is approved. I also certify that I, or COG Production LLC, am responsible for the operations conducted under this application. These statements are subject to the provisions of 18 U.S.C. 1001 for the filing of false statements. Executed this 23th day of September, 2013.

Signed:  _____

Printed Name: Melanie J. Parker
Position: Regulatory Coordinator
Address: 2208 W. Main Street, Artesia, NM 88210
Telephone: (575) 748-6940
Field Representative (if not above signatory): Rand French
E-mail: mparker@concho.com

**BUREAU OF LAND MANAGEMENT
CASE RECORDATION
(LIVE) SERIAL REGISTER PAGE**

Run Date/Time: 06/14/13 08:37 AM

Page 1 of 1

01 12-22-1987;101STAT1330;30USC181 ET SEQ
Case Type 312021: O&G LSE COMP PD -1987
Commodity 459: OIL & GAS L
Case Disposition: AUTHORIZED Case File Juris:

Total Acres
1,891.720

Serial Number
NMNM-- - 120908

Serial Number: NMNM-- - 120908

Name & Address	Int Rel	%Interest
COG PRODUCTION LLC 600 W ILLINOIS AVE, ONE CONCHO CENTER	MIDLAND TX 79701 LESSEE	100.00000000

Serial Number: NMNM-- - 120908

Mer Twp Rng	Sec	SType	Nr Suff	Subdivision	District/Resource Area	County	Mgmt Agency
23 0240S 0320E 029		ALIQ		NE,W2,W2SE;	CARLSBAD FIELD OFFICE	LEA	BUREAU OF LAND MGMT
23 0240S 0320E 030		ALIQ		E2,E2W2;	CARLSBAD FIELD OFFICE	LEA	BUREAU OF LAND MGMT
23 0240S 0320E 030		LOTS		1-4;	CARLSBAD FIELD OFFICE	LEA	BUREAU OF LAND MGMT
23 0240S 0320E 031		ALIQ		E2,E2W2;	CARLSBAD FIELD OFFICE	LEA	BUREAU OF LAND MGMT
23 0240S 0320E 031		LOTS		1-4;	CARLSBAD FIELD OFFICE	LEA	BUREAU OF LAND MGMT


Serial Number: NMNM-- - 120908

Act Date	Code	Action	Action Remarks	Pending Office
05/30/2008	387	CASE ESTABLISHED	200807026;	
06/30/2008	299	PROTEST FILED	SUSAN H BELL;	
07/01/2008	299	PROTEST FILED	WESTERN ENVR LAW CTR;	
07/01/2008	299	PROTEST FILED	WILD EARTH GUARDIANS;	
07/16/2008	191	SALE HELD		
07/16/2008	267	BID RECEIVED	\$3027200.00;	
09/08/2008	298	PROTEST DISMISSED	SUSAN H BELL;	
10/24/2008	298	PROTEST DISMISSED	WILD EARTH GUARDIANS;	
10/31/2008	237	LEASE ISSUED		
10/31/2008	298	PROTEST DISMISSED	WESTERN ENVR LAW CTR;	
10/31/2008	974	AUTOMATED RECORD VERIF	BTM	
11/01/2008	496	FUND CODE	05;145003	
11/01/2008	530	RLTY RATE - 12 1/2%		
11/01/2008	868	EFFECTIVE DATE		
11/17/2008	042	CASE SENT TO	RROMERO;	
09/19/2011	899	TRF OF ORR FILED	1	
11/18/2011	940	NAME CHANGE RECOGNIZED	OGX RES LLC/COG PROD	
04/04/2013	643	PRODUCTION DETERMINATION		
04/04/2013	650	HELD BY PROD - ACTUAL		
06/14/2013	658	MEMO OF 1ST PROD-ACTUAL		

Line Nr **Remarks** **Serial Number: NMNM-- - 120908**

02	STIPULATIONS ATTACHED TO LEASE:
03	NM-11-LN SPECIAL CULTURAL RESOURCE
04	SENM-S-15 WILDLIFE HABITAT PROJECTS
05	SENM-S-19 PLAYAS AND ALKALI LAKES
06	SENM-S-22 PRAIRIE CHICKENS

**NO WARRANTY IS MADE BY BLM
FOR USE OF THE DATA FOR
PURPOSES NOT INTENDED BY BLM**

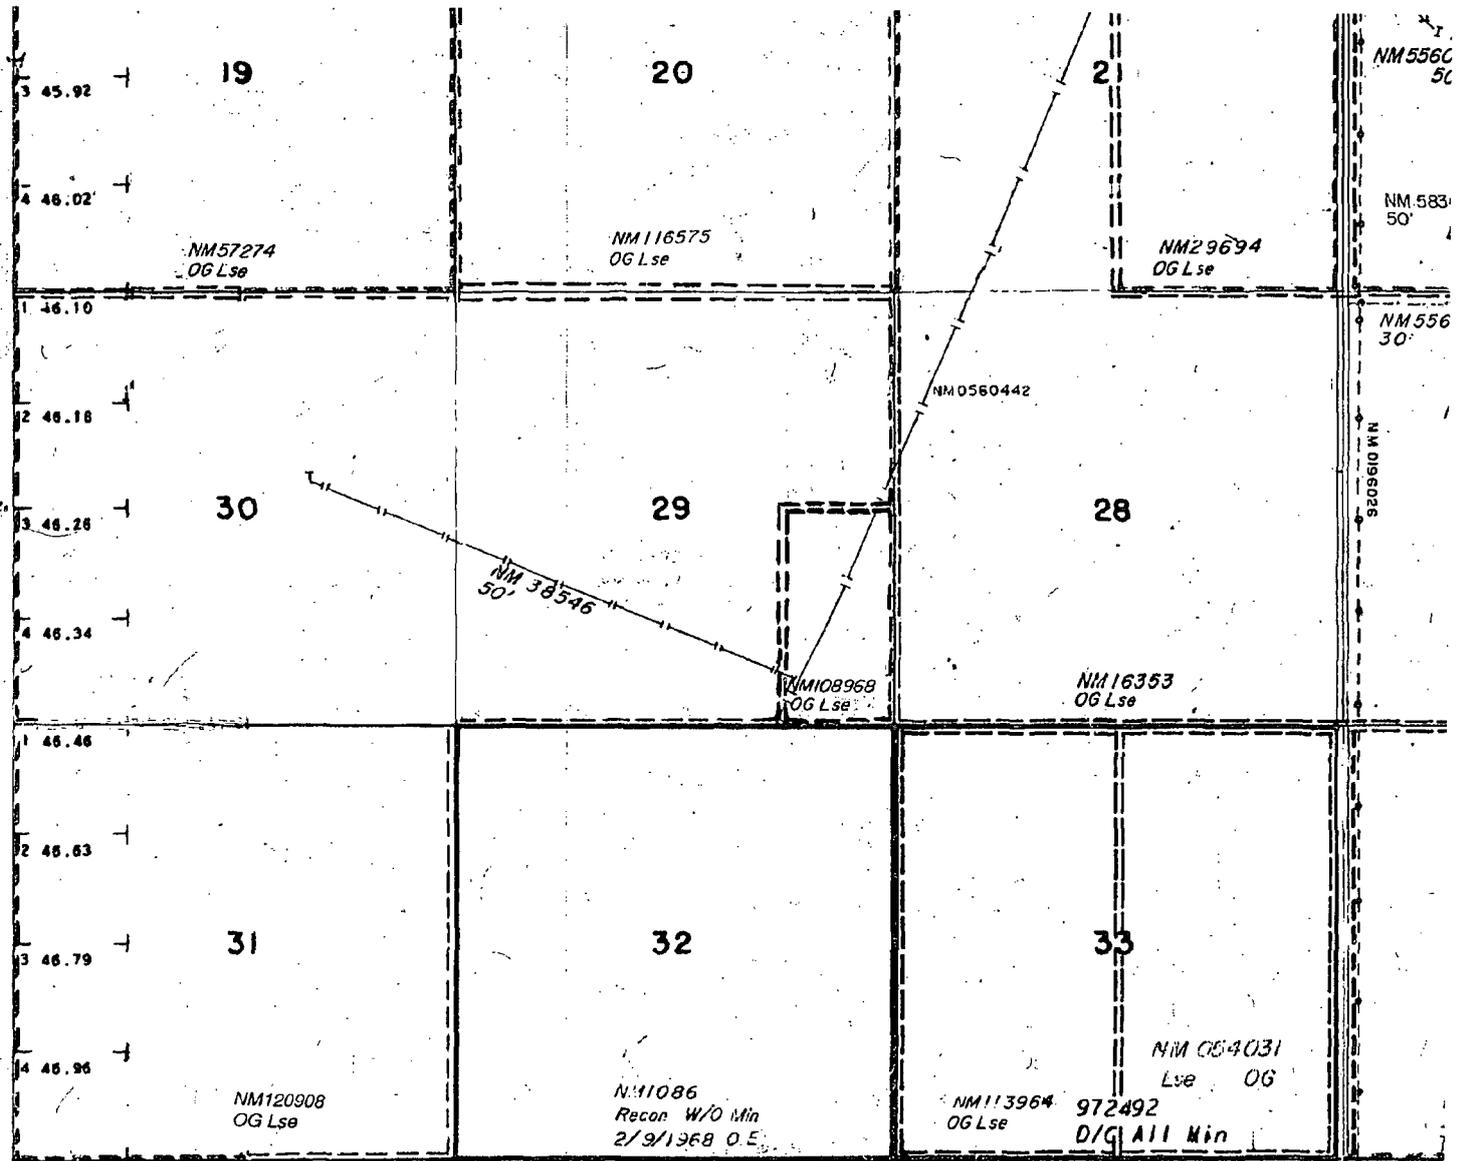


NM060128

SECTION 30, TOWNSHIP 24 SOUTH, RANGE 32 EAST, N.M.P.M.,

LEA COUNTY


NEW MEXICO

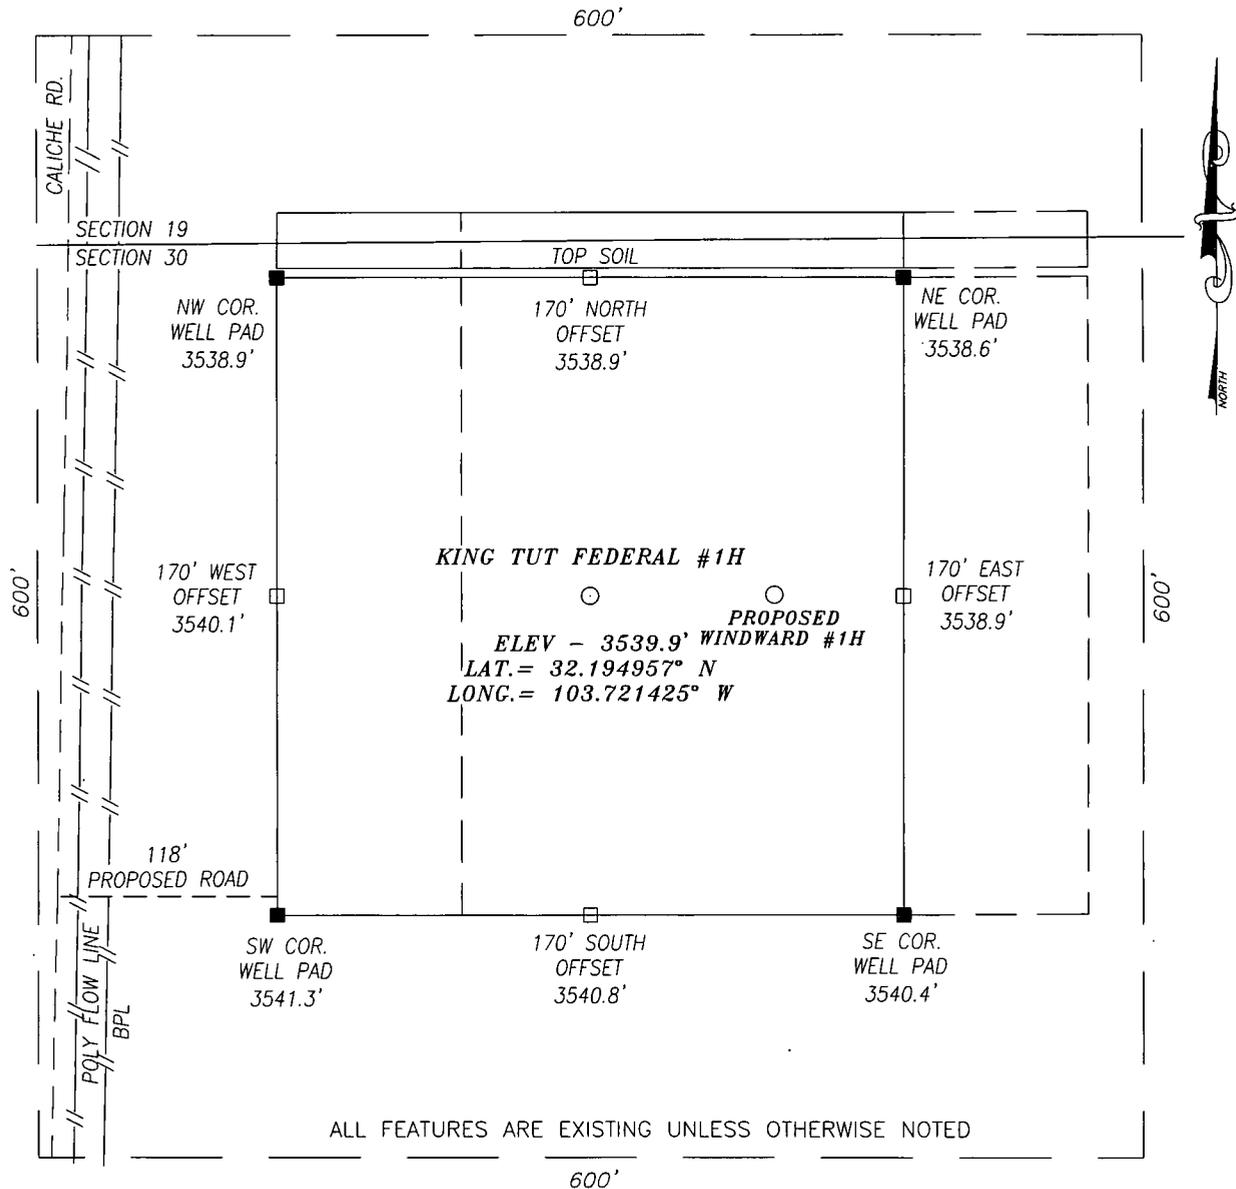

ALL FEATURES ARE EXISTING UNLESS OTHERWISE NOTED

DIRECTIONS TO LOCATION

HEADING EAST ON HWY 128 TURN RIGHT (SOUTHWEST) ONTO BUCK JACKSON RD AND GO APPROX. 0.4 MILE; THEN TURN LEFT (SOUTH) AND GO APPROX. 2.5 MILES; THEN PROPOSED WELL IS APPROX. 340 FEET EAST.

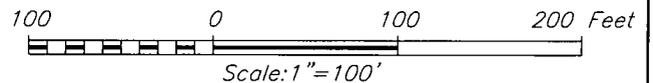

HARCROW SURVEYING, LLC

1107 WATSON, ARTESIA, N.M. 88210.
 PH: (575) 513-2570 FAX: (575) 746-2158
 chad_harcrow77@yahoo.com




COG PRODUCTION, LLC

KING TUT FEDERAL #1H WELL
 LOCATED 190 FEET FROM THE NORTH LINE
 AND 330 FEET FROM THE WEST LINE OF SECTION 30,
 TOWNSHIP 24 SOUTH, RANGE 32 EAST, N.M.P.M.,
 LEA COUNTY, NEW MEXICO

SURVEY DATE: 06/26/2013	PAGE: 1 OF 1
DRAFTING DATE: 07/01/2013	
APPROVED BY: CH	DRAWN BY: VD FILE: 13-439

EXHIBIT 2

LOCATION VERIFICATION MAP

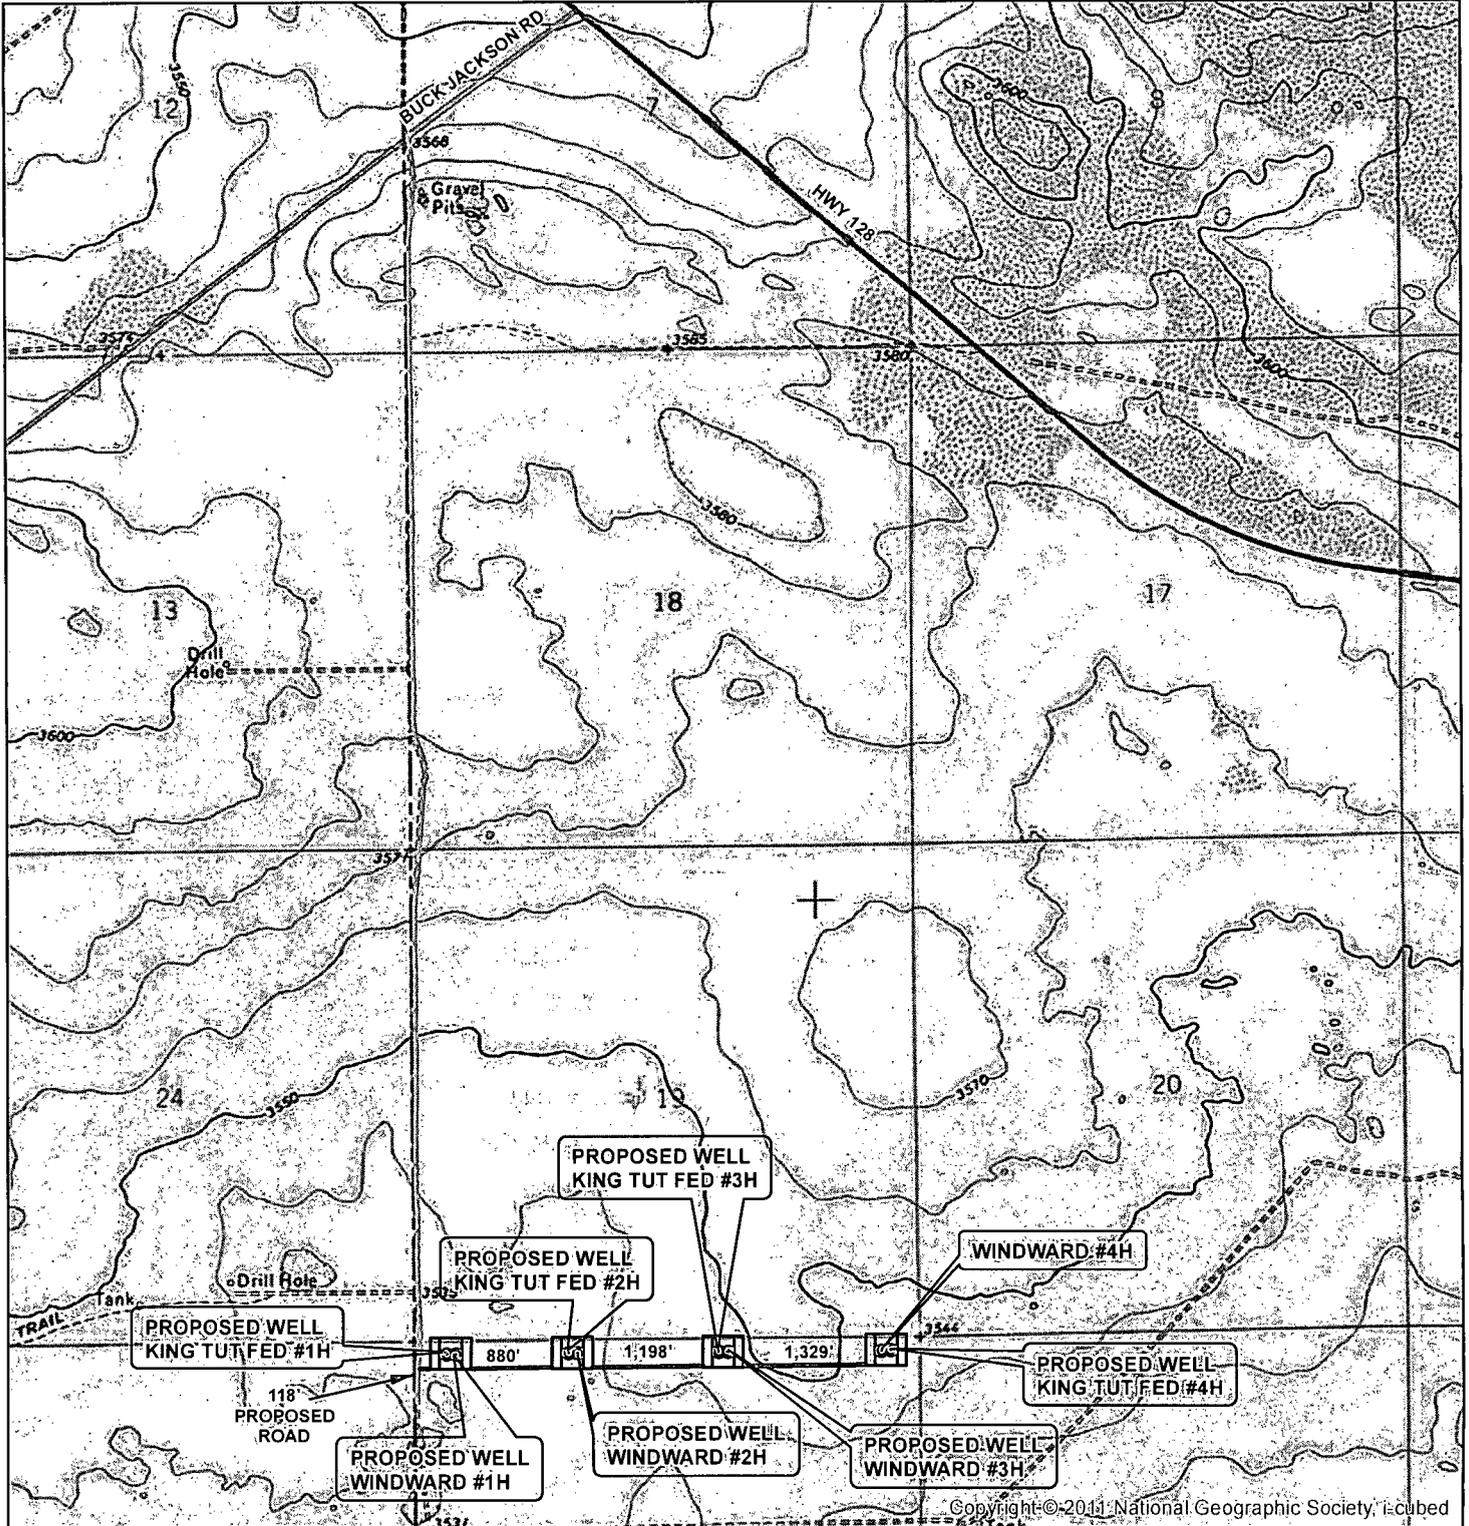


SEC. 30, TWP. 24S, RGE. 32E
 SURVEY: N.M.P.M
 COUNTY: LEA STATE: NEW MEXICO
 DESCRIPTION: KING TUT FED #1H
 190' FNL, 330' FWL

ELEVATION: 3539.9'
 OPERATOR: COG PRODUCTION LLC
 LEASE: KING TUT

W.O. # 13-438

- WELL
- WELL PAD
- MAIN ROAD
- PROPOSED ROAD

1 IN = 2,000 FT

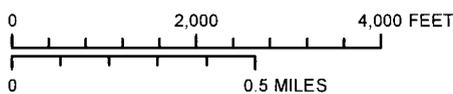


HARCROW SURVEYING, LLC
 1107 WATSON, ARTESIA N.M. 88210
 PH: (575) 513-2570 FAX: (575) 746-2158
 chad_harcrow77@yahoo.com



MAP DATE: 7/9/2013


LOCATION VERIFICATION MAP

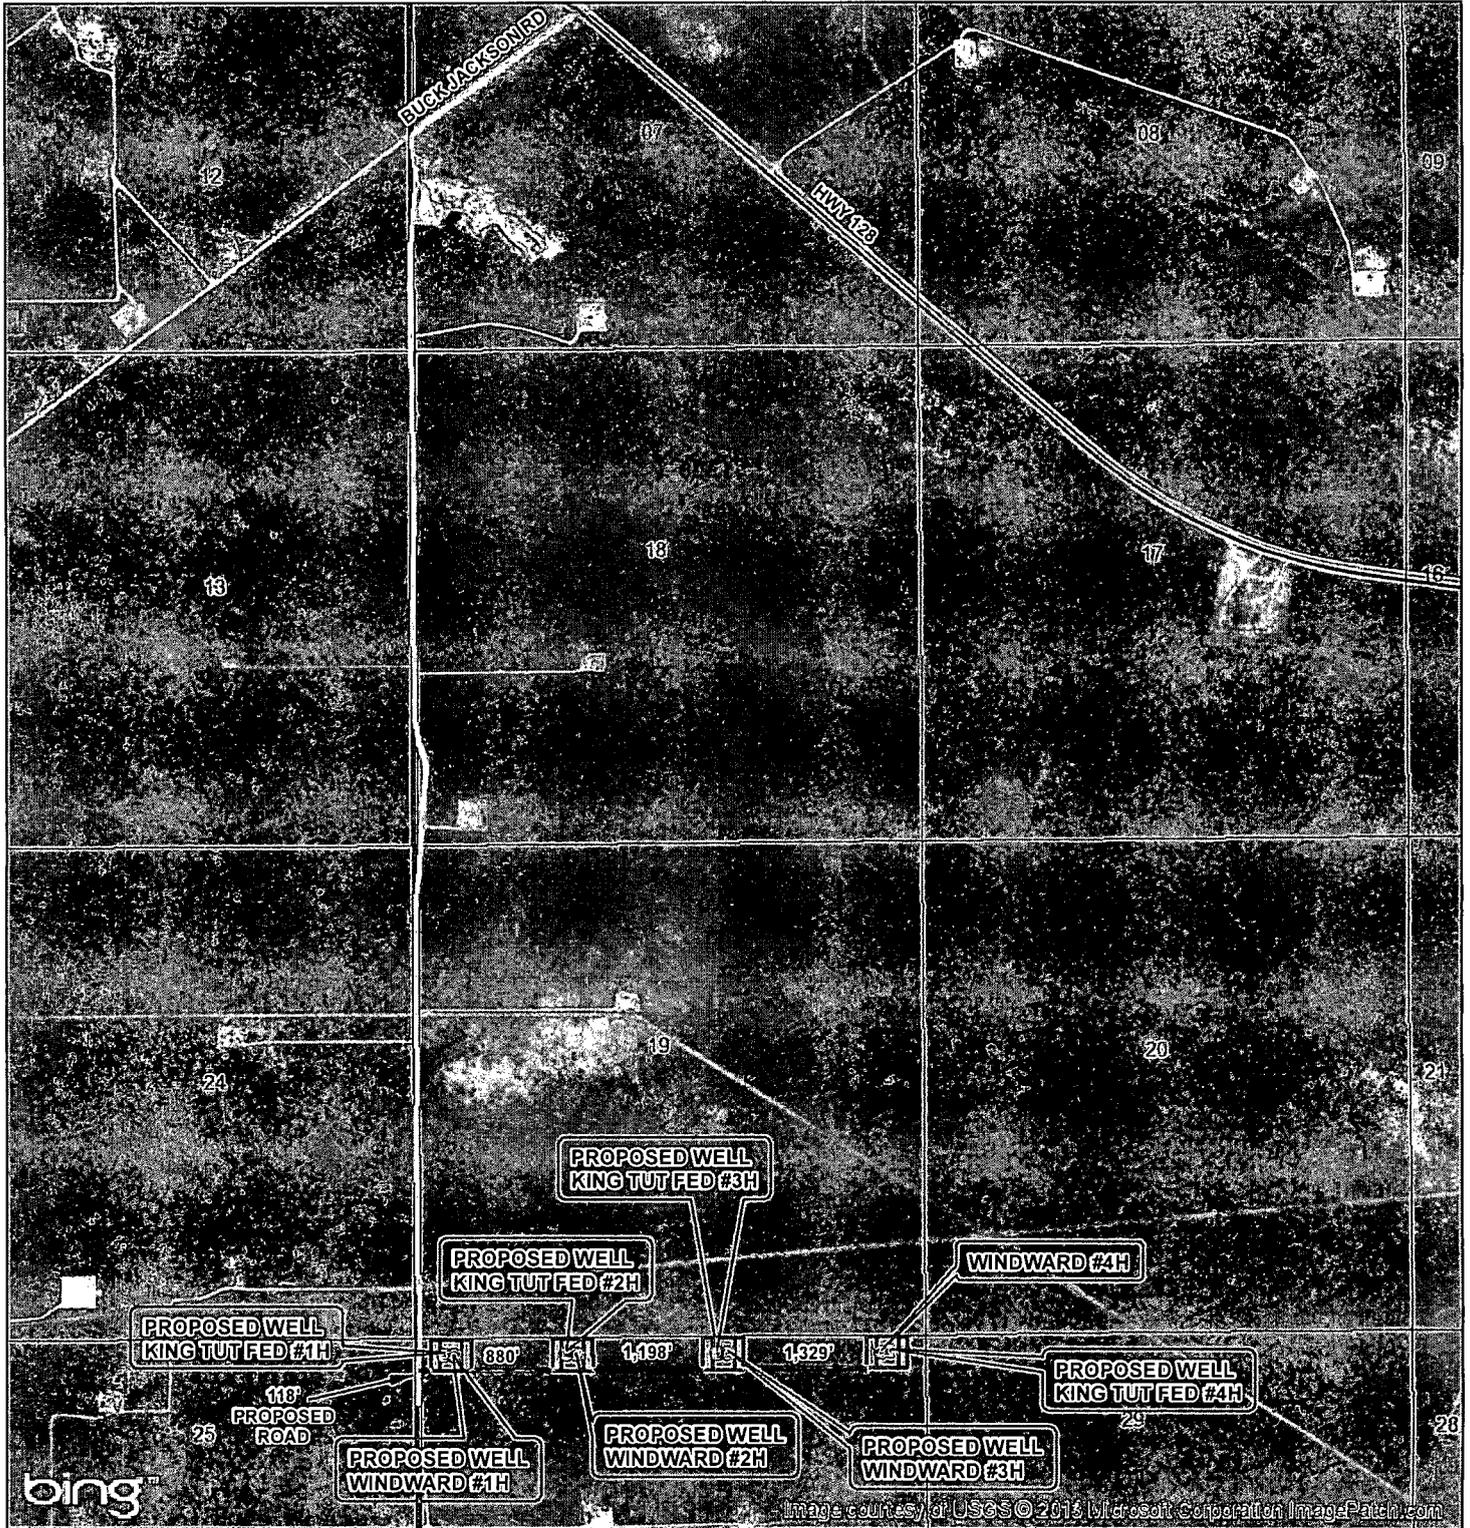

SEC. 30, TWP. 24S, RGE. 32E
 SURVEY: N.M.P.M
 COUNTY: LEA STATE: NEW MEXICO
 DESCRIPTION: KING TUT FED #1H
 190' FNL, 330' FWL

ELEVATION: 3539.9'
 OPERATOR: COG PRODUCTION LLC
 LEASE: KING TUT

W.O. # 13-438

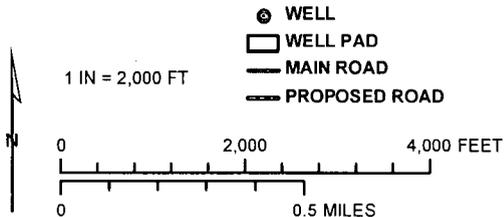


HARCROW SURVEYING, LLC
 1107 WATSON, ARTESIA N.M. 88210
 PH: (575) 313-2570 FAX: (575) 746-2158
 chad_harcrow77@yahoo.com



MAP DATE: 7/9/2013

ACCESS ROAD MAP

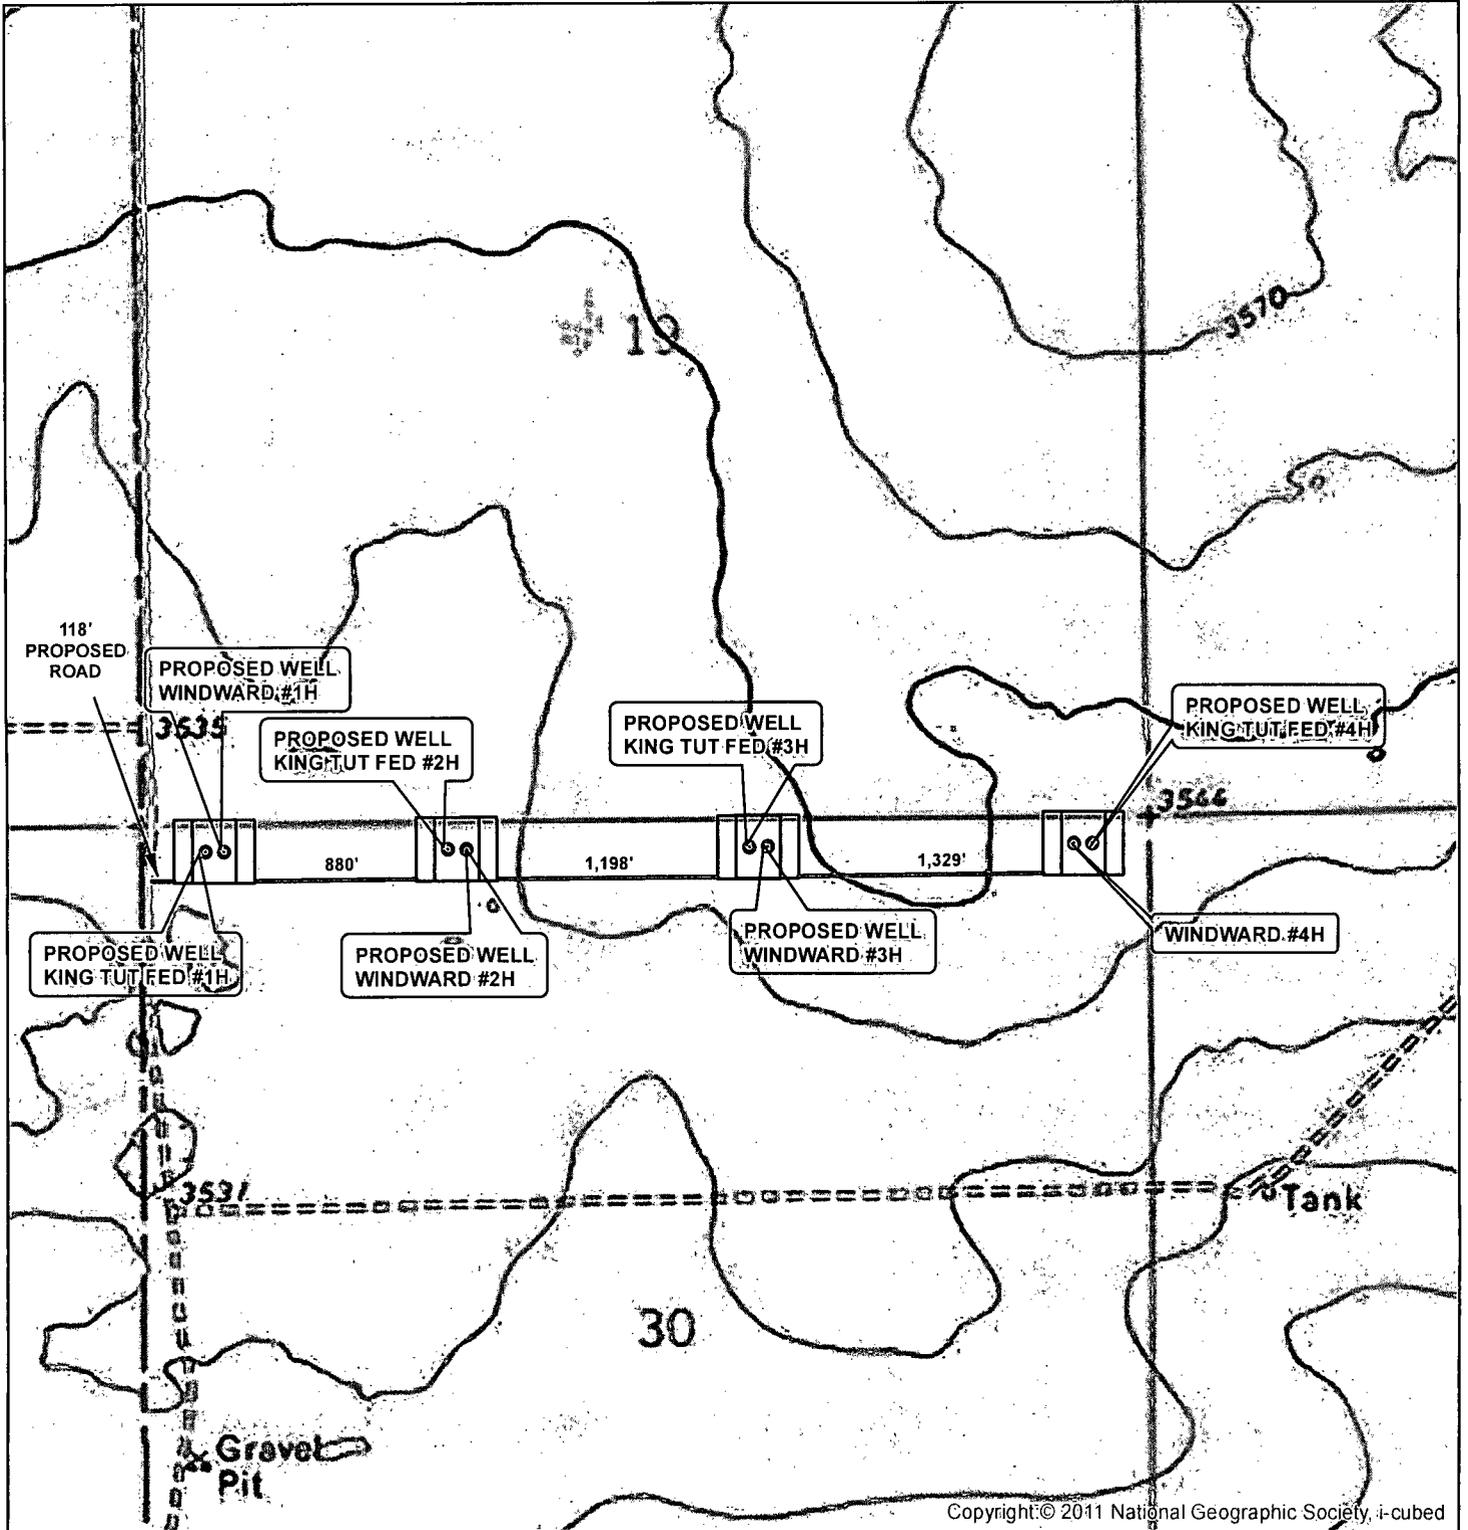


Copyright: © 2011 National Geographic Society, i-cubed

SEC. 30, TWP. 24S, RGE. 32E
 SURVEY: N.M.P.M
 COUNTY: LEA STATE: NEW MEXICO
 DESCRIPTION: KING TUT FED #1H
 190' FNL, 330' FWL

OPERATOR: COG PRODUCTION LLC
 LEASE: KING TUT

W.O. # 13-438

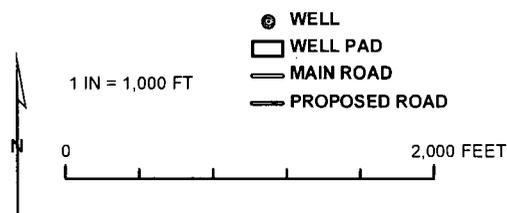


HARCROW SURVEYING, LLC
 1107 WATSON, ARTESIA N.M. 88210
 PH: (575) 513-2570 FAX: (575) 746-2158
 chad_harcrow77@yahoo.com



MAP DATE: 7/12/2013


ACCESS ROAD MAP

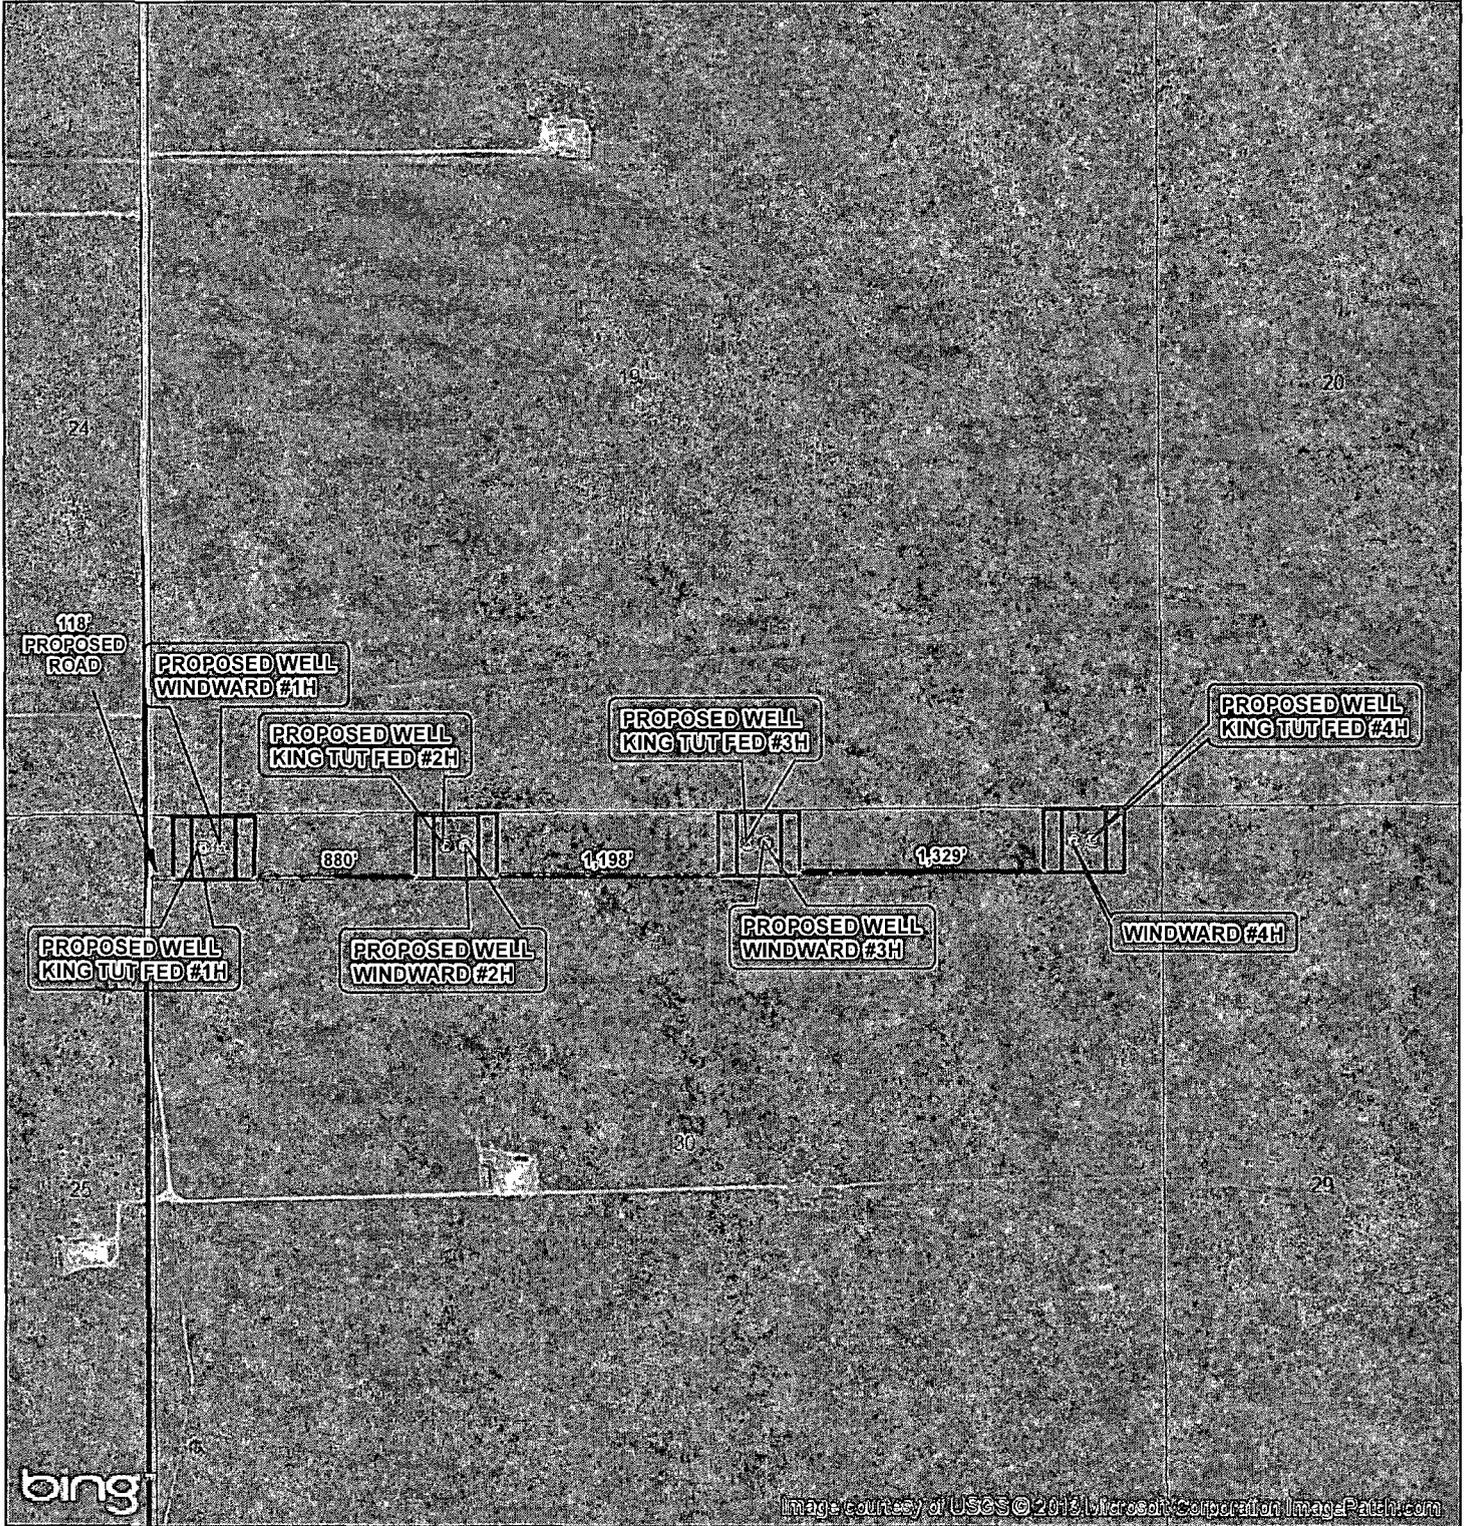

SEC. 30, TWP. 24S, RGE. 32E
 SURVEY: N.M.P.M
 COUNTY: LEA STATE: NEW MEXICO
 DESCRIPTION: KING TUT FED #1H
 190' FNL, 330' FWL

OPERATOR: COG PRODUCTION LLC
 LEASE: KING TUT


W.O. # 13-438

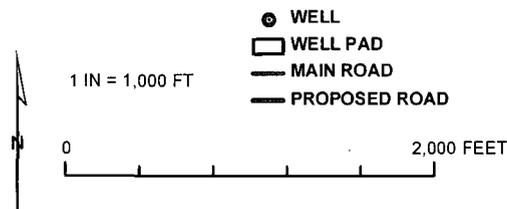

HARCROW SURVEYING, LLC
 1107 WATSON, ARTESIA N.M. 88210
 PH: (575) 513-2570 FAX: (575) 746-2156
 chad_harcrow77@yahoo.com



FLOWLINE MAP

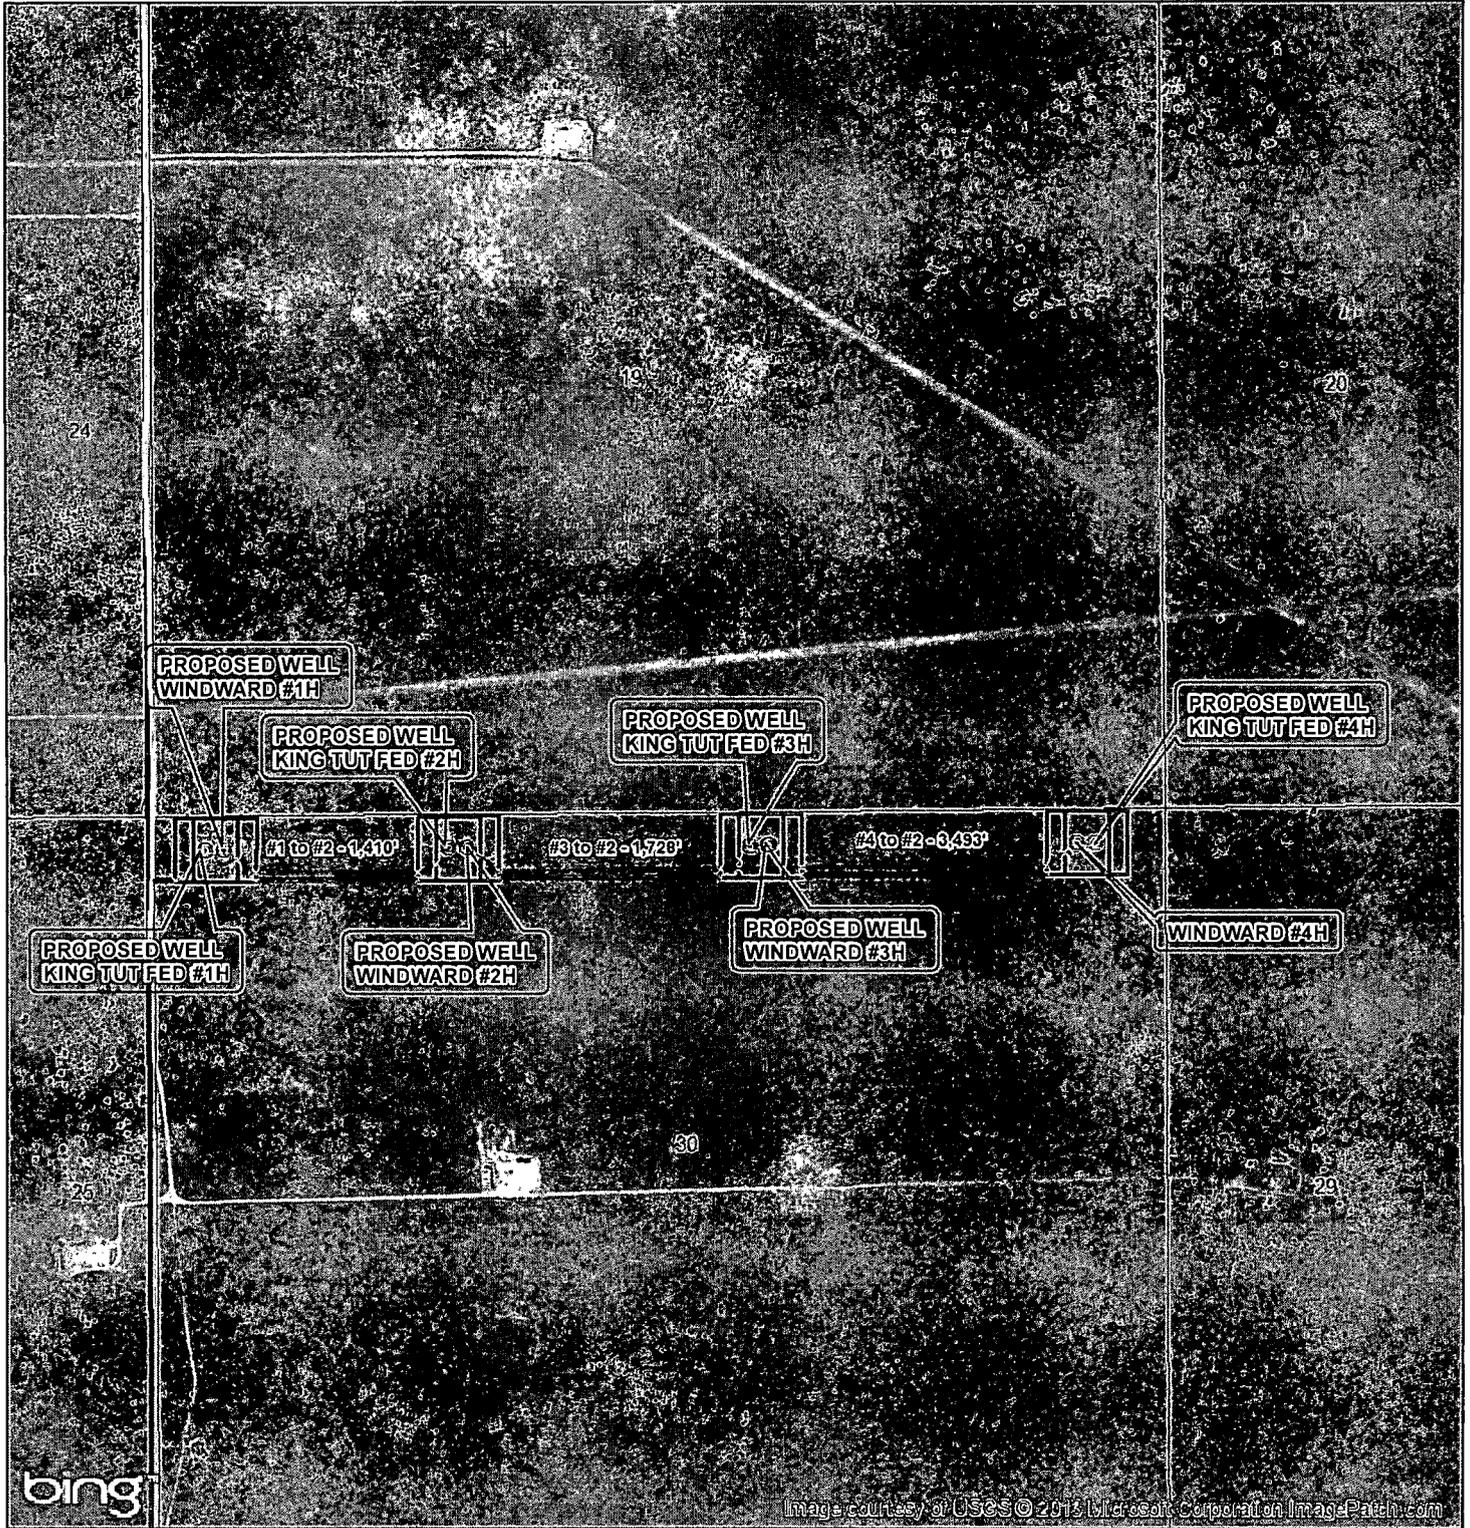


SEC. 30, TWP. 24S, RGE. 32E
 SURVEY: N.M.P.M
 COUNTY: LEA STATE: NEW MEXICO
 DESCRIPTION: KING TUT FLOWLINE

OPERATOR: COG PRODUCTION LLC
 LEASE: KING TUT

W.O. # 13-585

- WELL
- WELL PAD
- FLOWLINE
- MAIN ROAD
- PROPOSED ROAD

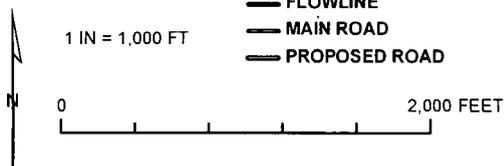


HARCROW SURVEYING, LLC
 1107 WATSON, ARTESIA N.M. 88210
 PH: (575) 313-2570 FAX: (575) 746-2158
 chad_harcrow77@yahoo.com




MAP DATE: 8/21/2013

VICINITY MAP

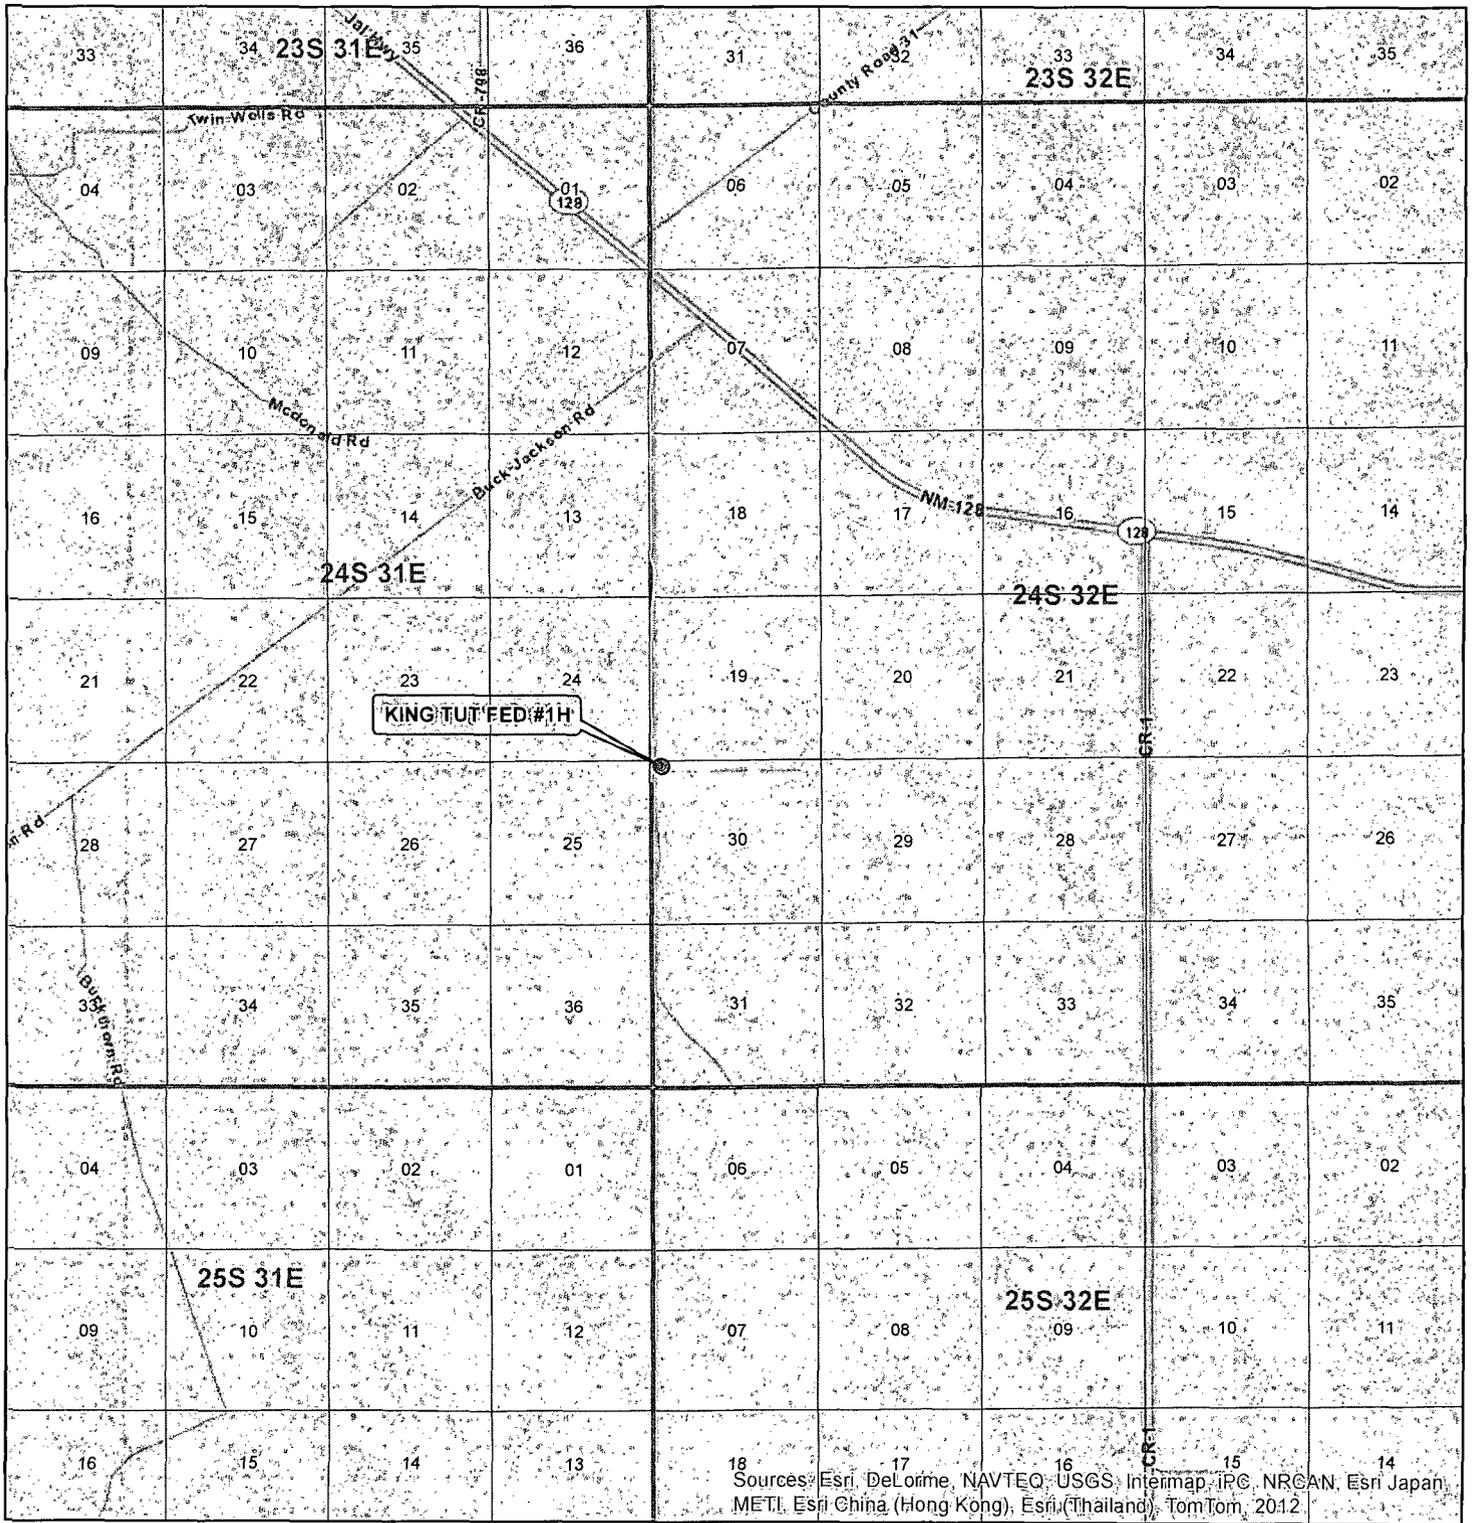

Sources: Esri, DeLorme, NAVTEQ, USGS, Intermap, iPC, NRCAN, Esri Japan, METI, Esri China (Hong Kong), Esri (Thailand), TomTom, 2012

SEC. 30, TWP. 24S, RGE. 32E
 SURVEY: N.M.P.M
 COUNTY: LEA STATE: NEW MEXICO
 DESCRIPTION: KING TUT FED #1H
 190' FNL, 330' FWL
 ELEVATION: 3539.9'
 OPERATOR: COG PRODUCTION LLC
 LEASE: KING TUT FED

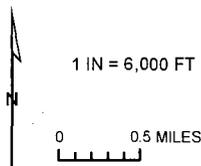

- WELL
- TOWNSHIP
- SECTION

HARCROW SURVEYING, LLC
 1107 WATSON, ARTESIA N.M. 88210
 PH: (575) 513-2570 FAX: (575) 746-2158
 chad_harcrow77@yahoo.com



W.O. # 13-439

MAP DATE: 7/9/2013

