

District I -- (575) 393-6161
1625 N. French Dr., Hobbs, NM 88240
District II -- (575) 748-1283
811 S. First St., Artesia, NM 88210
District III -- (505) 334-6178
1000 Rio Brazos Rd., Aztec, NM 87410
District IV -- (505) 476-3460
1220 S. St. Francis Dr., Santa Fe, NM 87505

HOBBS OCD

JAN 13 2014

OIL CONSERVATION DIVISION
1220 South St. Francis Dr.
Santa Fe, NM 87505

WELL API NO. 30-025-36504
5. Indicate Type of Lease STATE X FEE
6. State Oil & Gas Lease No.
7. Lease Name or Unit Agreement Name SHELLEY 35 STATE
8. Well Number 008
9. OGRID Number 162683
10. Pool name or Wildcat SKAGGS, DRINKARD, NW
11. Elevation (Show whether DR, RKB, RT, GR, etc.) 3,598' - GR

SUNDRY NOTICES AND REPORTS ON WELLS
(DO NOT USE THIS FORM FOR PROPOSALS TO DRILL OR TO DEEPEN OR PLUG BACK TO A DIFFERENT RESERVOIR. USE "APPLICATION FOR PERMIT" (FORM C-101) FOR SUCH PROPOSALS.)

1. Type of Well: Oil Well X Gas Well Other

2. Name of Operator
CIMAREX ENERGY CO. OF COLORADO

3. Address of Operator
600 N. MARIENFELD, SUITE 600, MIDLAND, TEXAS 79701

4. Well Location
Unit Letter C: 840 feet from the NORTH line and 1800 feet from the WEST line
Section 35 Township 19S Range 37E NMPM LEA County

12. Check Appropriate Box to Indicate Nature of Notice, Report or Other Data

NOTICE OF INTENTION TO:

PERFORM REMEDIAL WORK ☐ PLUG AND ABANDON X
TEMPORARILY ABANDON ☐ CHANGE PLANS ☐
PULL OR ALTER CASING ☐ MULTIPLE COMPL ☐
DOWNHOLE COMMINGLE ☐

SUBSEQUENT REPORT OF:

REMEDIAL WORK ☐ ALTERING CASING ☐
COMMENCE DRILLING OPNS. ☐ P AND A
CASING/CEMENT JOB ☐

OTHER: ☐

OTHER:

13. Describe proposed or completed operations. (Clearly state all pertinent details, and give pertinent dates, including estimated date of starting any proposed work). SEE RULE 19.15.7.14 NMAC. For Multiple Completions: Attach wellbore diagram of proposed completion or recompletion.

- 1) SET 5-1/2" CIBP @ 6,700'; PUMP 25 SXS. CMT. @ 6,700'-6,540'; CIRC. WELL W/ PXA FLUID.
- 2) PUMP 25 SXS. CMT. @ 5,468'-5,318' (T/GLOR.).
- 3) PUMP 25 SXS. CMT. @ 4,092'-3,952' (DV TOOL, T/ S.A.); WOC X TAG CMT. PLUG.
- 4) PUMP 25 SXS. CMT. @ 2,858'-2,738' (T/YATES, B/SALT); WOC X TAG CMT. PLUG.
- 5) PUMP 25 SXS. CMT. @ 1,531'-1,395' (8-5/8" CSG.SHOE, T/SALT); WOC X TAG CMT. PLUG.
- 6) MIX X CIRC. TO SURF. 25 SXS. CMT. @ 200'-3'.
- 7) DIG OUT X CUT OFF WELLHEAD 3' B.G.L.; WELD ON STEEL PLATE TO CSGS. X INSTALL DRY HOLE MARKER.

DURING THIS PROCEDURE WE PLAN TO USE THE CLOSED-LOOP SYSTEM WITH A STEEL TANK AND HAUL CONTENTS TO THE REQUIRED DISPOSAL, PER OCD RUNLE 19.15.17.

Spud Date:

Rig Release Date:

I hereby certify that the information above is true and complete to the best of my knowledge and belief.

SIGNATURE

David A. Eyler

TITLE:

AGENT

DATE: 01/09/14

Type or print name: DAVID A. EYLER

E-mail address: DEYLER@MILAGRO-RES.COM

PHONE: 432.687.3033

For State Use Only

APPROVED BY:

Mary Brown

TITLE

Compliance Officer

DATE

1/14/2014

Conditions of Approval (if any):

JAN 14 2014



Cimarex Energy Co. of Colorado

Shelley "35" State #8

API 30-025-36504

840 FNL x 1800 FWL Sec 35, T19S, R37E

Lea County, NM

GL:3598' KB: 3615'17')

8-5/8" 24#, J55 STC csg @ 1,481'


Cmt w/670 sx, circ to surface

DV Tool @ 4,022'

CIBP @ 6970' Topped w/20' Cmt

5-1/2" 17# N80 LTC csg@ 7220'

Cmt w/1,335 sx, circ to surface

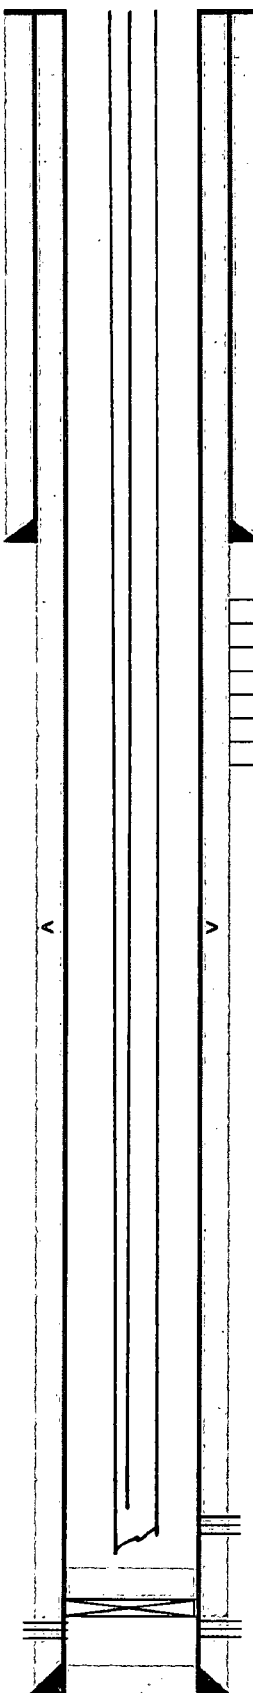

PBTD: 6950'

TD: 7200'

Quantity	Description	Length	Setting Depth
	KB	17	17
211	2-3/8" J55 Tbg Jts	6638.00	6655.00
1	2-3/8" SN	1.10	6656.10
1	2-3/8" Slotted SN	1.10	6657.20
1	2-3/8" X 5-1/2" TAC	2.76	6659.96
1	2-7/8" Bull Plug Slotted MA	32.36	6692.32

1	1-1/4" X 22' PR
2	7/8" Pony Rod
87	7/8" CL D Rods
176	3/4" CL D Rods
1	2" X 1-1/2" X 16' RXBC
1	1" X 20' GA

Drinkard Perfs:

6762'-6848'

Drinkard Perfs: 7,006'-17'

CIMAREX

Cimarex Energy Co. of Colorado

Shelley "35" State #8

API 30-025-36504

840 FNL x 1800 FWL Sec 35, T19S, R37E

Lea County, NM


GL:3598' KB: 3615'17")

8-5/8" 24#, J55 STC csg @ 1,481'
Cmt w/670 sx, circ to surface

DV Tool @ 4,022'

CIBP @ 6970' Topped w/20' Cmt

5-1/2" 17# N80 LTC csg@ 7220'
Cmt w/1,335 sx, circ to surface

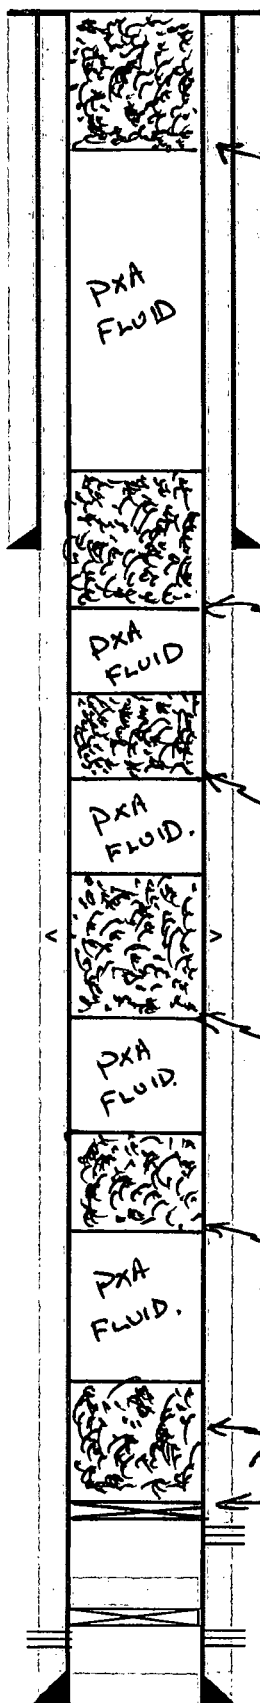

CIRC. 25 SXs. CMT. @ 200'-3'

Pump 25 SXs. CMT. @ 1531'-1395' TAG

Pump 25 SXs. CMT. @ 2858'-2738' TAG

Pump 25 SXs. CMT. @ 4092'-3952' TAG

Pump 25 SXs. CMT. @ 5468'-5318'

Pump 25 SXs. CMT. @ 6700'-6540'

SET 5 1/2" O.D.P. @ 6700'

Drinkard Perfs:
6762'-6848'

Drinkard Perfs: 7,006'-17'

PBTB: 6950'
TD: 7200'

DAS 01/07/14

M. Ketter 1/6/2014